



$105 \frac{3}{4}$   
 $73 \frac{3}{4}$   
 $73 \frac{3}{4}$   
 $5$   
 $27$   
 $3/4$   
 $5$   
 $26 \frac{1}{4}$

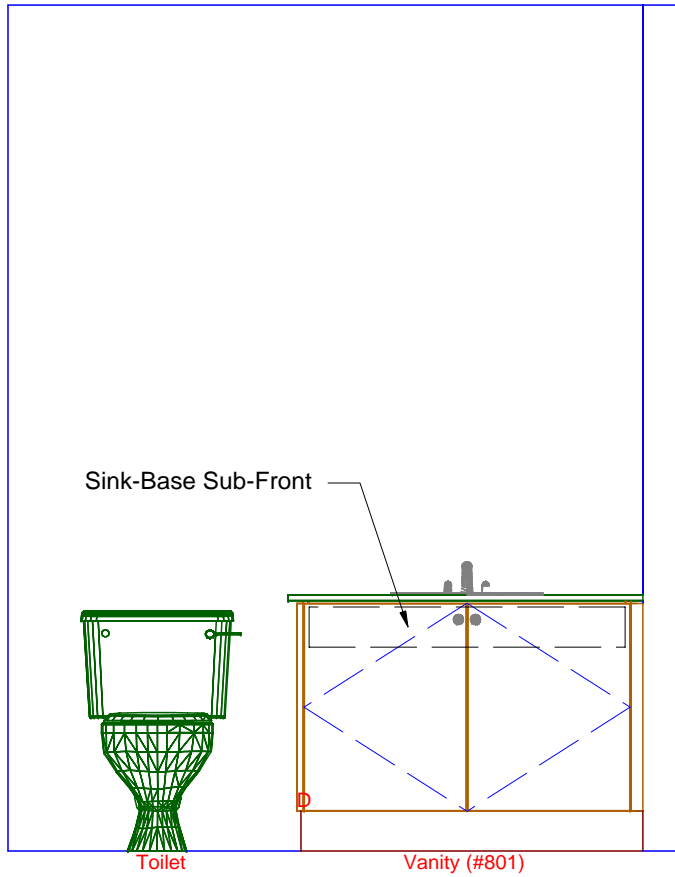

$36 \frac{1}{8}$   
 $41 \frac{3}{4}$   
 $1 \frac{1}{2}$   
 $79 \frac{3}{8}$

**1** BATH-EXTRA ELEVATION  
 SCALE: 1/2" = 1' 0"

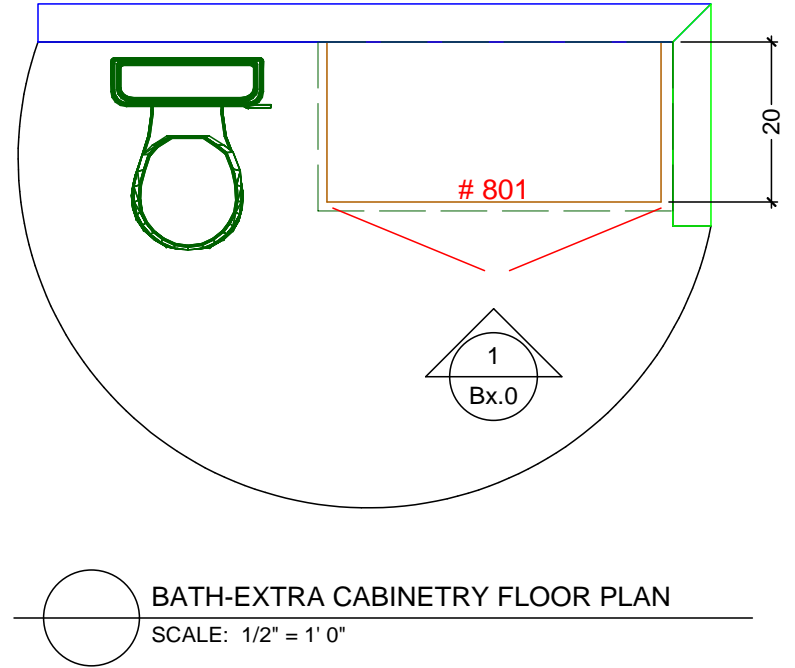

**1** BATH-EXTRA CABINETRY FLOOR PLAN  
 SCALE: 1/2" = 1' 0"

**Classic Bath Designs, Inc.**  
 11544 Sheldon St., Sun Valley, CA 91352  
 818.767.1144 fax: 818.767.1278

Cust: 1128 Ogden

PO# DWELLING

Scale: As Noted

BATH-Extra\_01-05

Approved \_\_\_\_\_


Job: FL-S\_POs\_PreFIN/PreFIN\_IntEB:PreFIN

Size: A

Dr By: Brian

04/12/2015

**Bx.0**

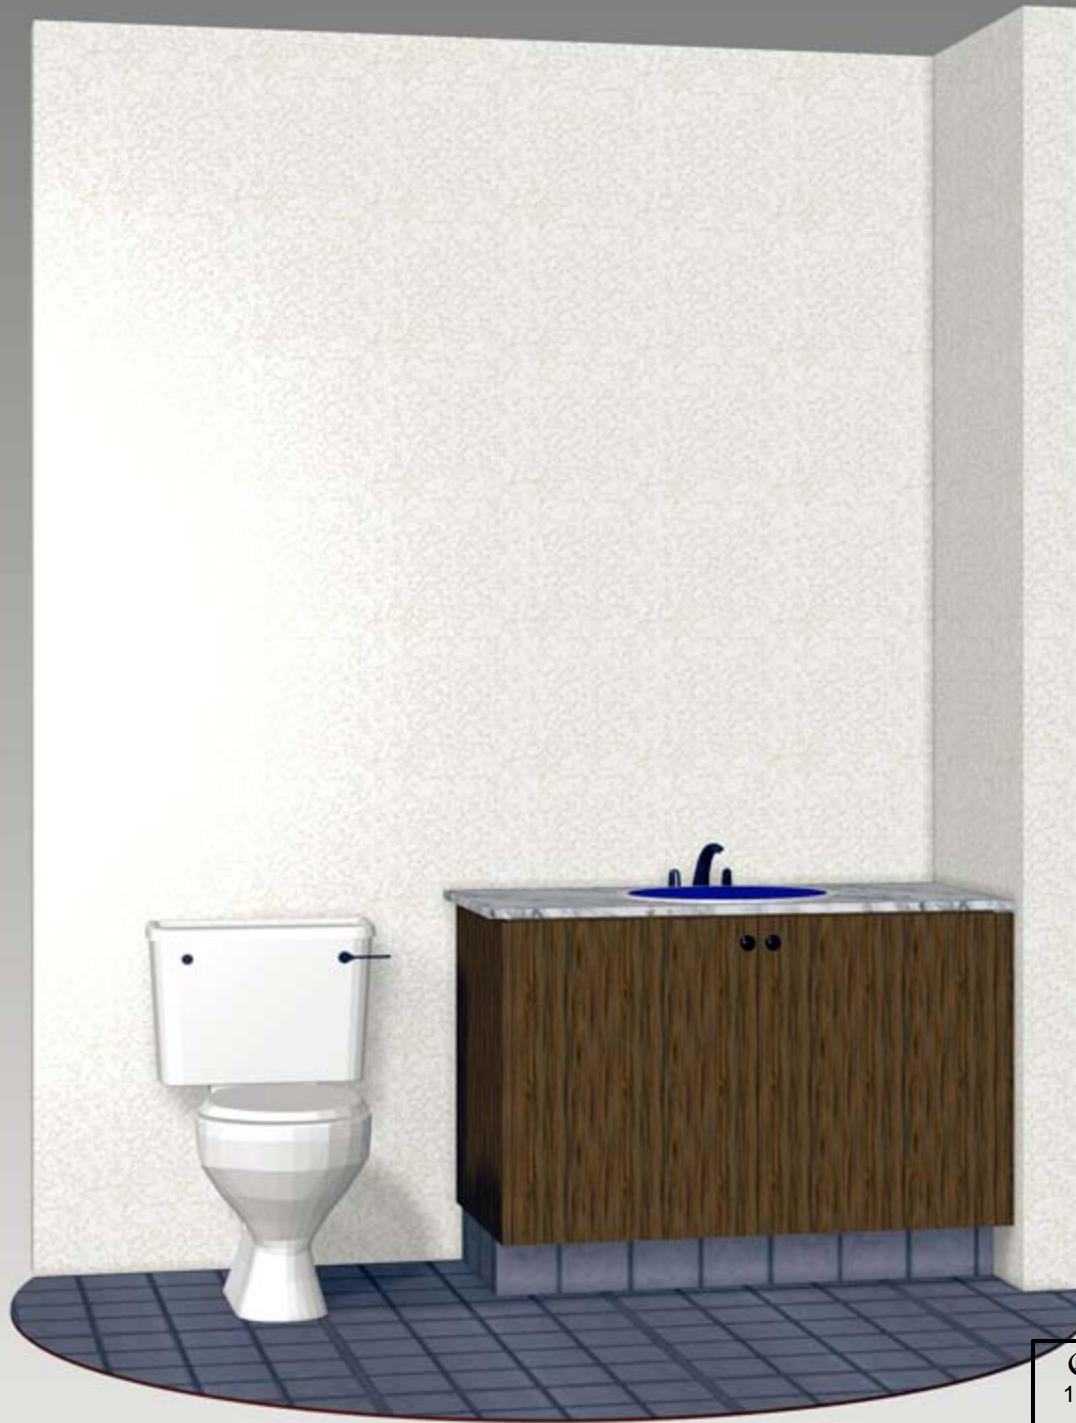

**Classic Bath Designs, Inc.**  
 11544 Sheldon St., Sun Valley, CA 91352  
 818.767.1144 fax: 818.767.1278



Cust: 1128 Ogden

PO# DWELLING

Scale: As Noted

BATH-Extra\_01-05

Approved \_\_\_\_\_

Job: FL-S\_POs\_PreFIN/PreFIN\_IntEB:PreFIN

Size: A

Dr By: Brian

04/12/2015

**Rndr**