


KITCHEN CABINETRY FLOOR PLAN
SCALE: 3/8" = 1' 0"

Classic Bath Designs, Inc.
 11544 Sheldon St., Sun Valley, CA 91352
 818.767.1144 fax: 818.767.1278


Cust: Farley	PO# KITCHEN	Scale: As Noted	KITCHEN	K.0
Approved _____	Job: FL-S_PreFin/PG:perSample_IntEB:PreFIN	Size: A	Dr By: Brian 08/07/2016	

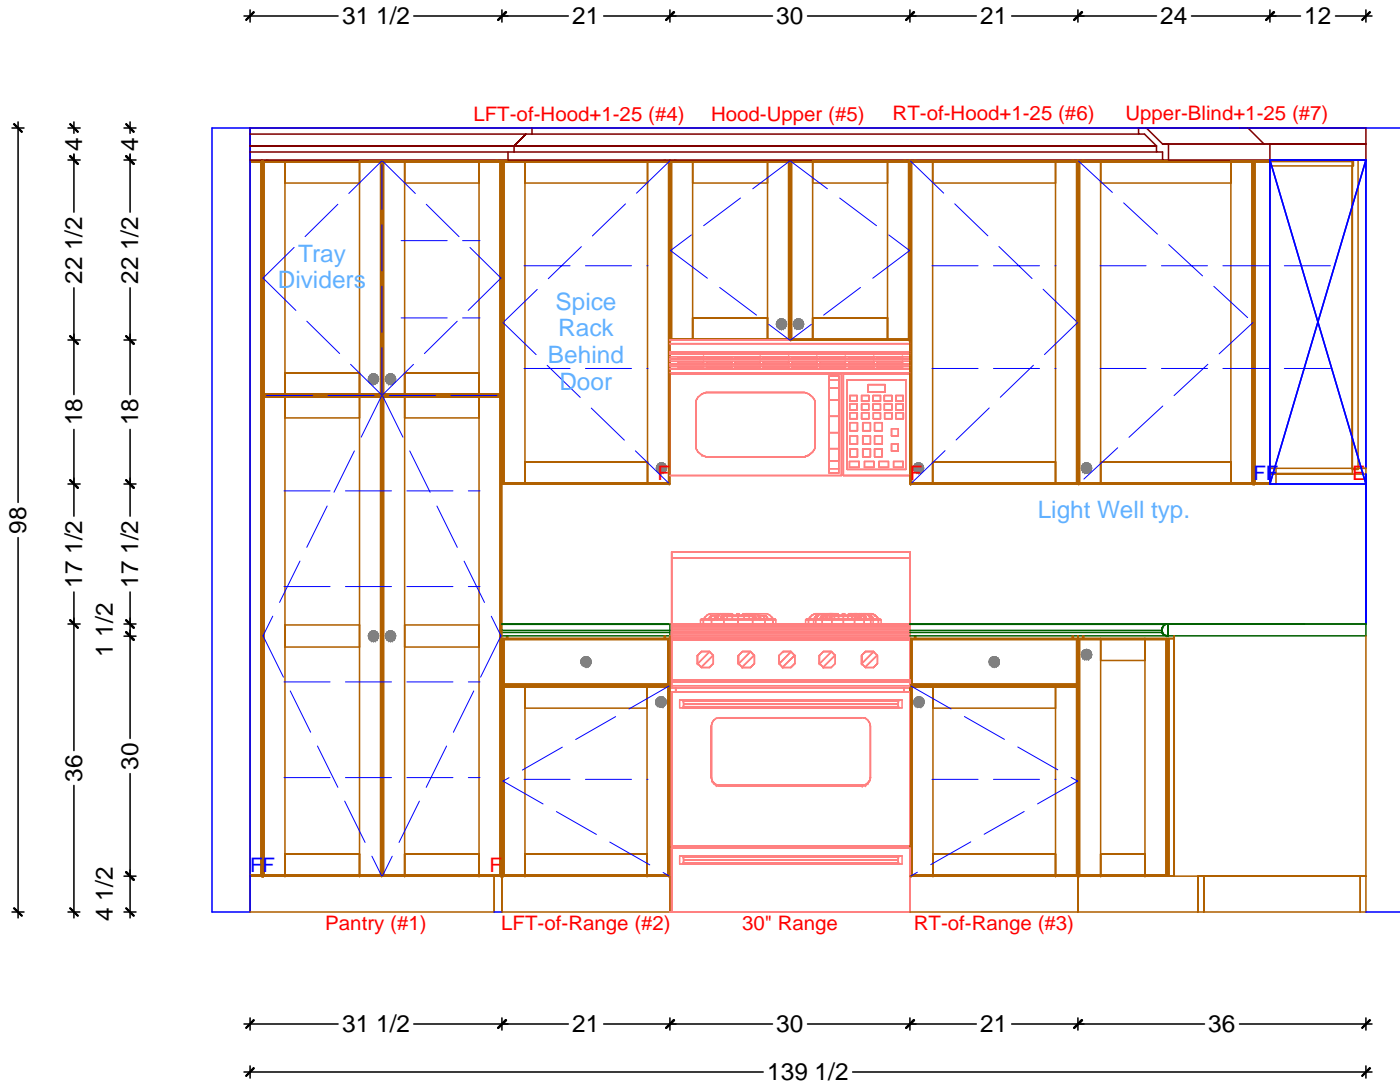

1 KITCHEN ELEVATION - RANGE WALL
 SCALE: 1/2" = 1' 0"

Classic Bath Designs, Inc.
 11544 Sheldon St., Sun Valley, CA 91352
 818.767.1144 fax: 818.767.1278

Cust: Farley	PO# KITCHEN	Scale: As Noted	KITCHEN	K.1
Approved _____	Job: FL-S_PreFin/PG:perSample_IntEB:PreFIN	Size: A	Dr By: Brian 08/07/2016	

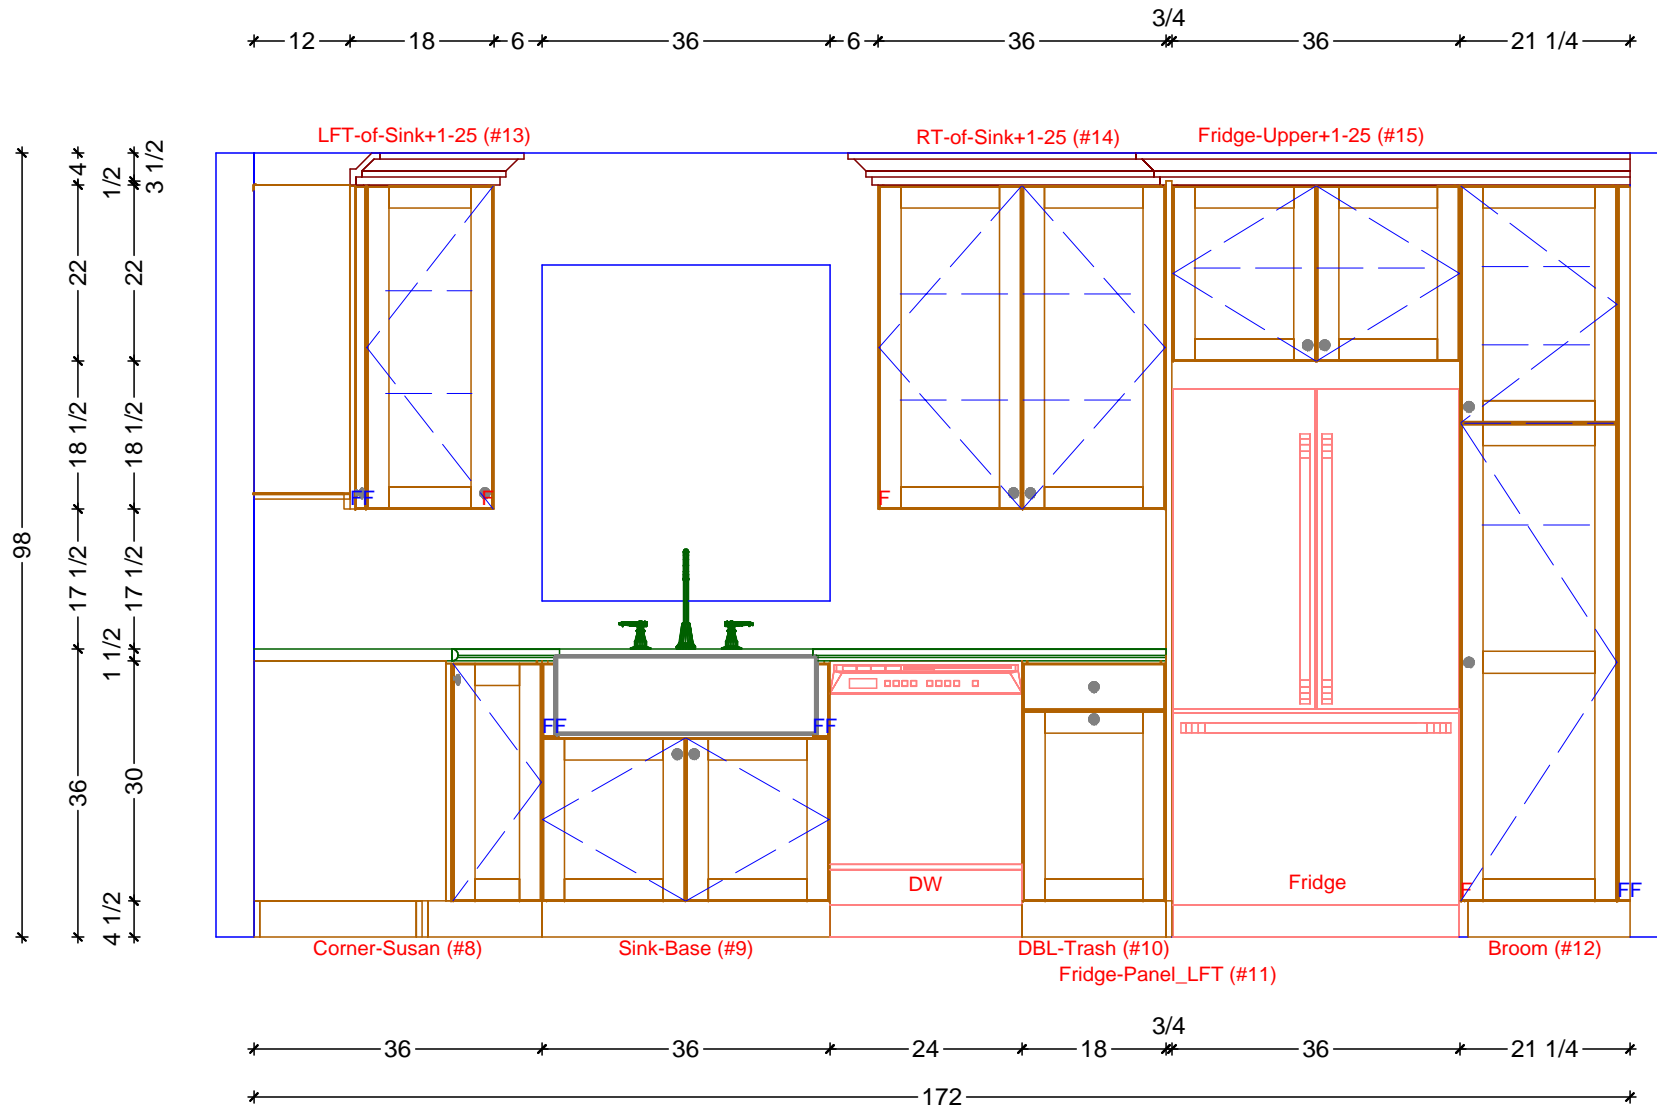

1 KITCHEN ELEVATION - SINK WALL
 SCALE: 1/2" = 1' 0"

Classic Bath Designs, Inc.
 11544 Sheldon St., Sun Valley, CA 91352
 818.767.1144 fax: 818.767.1278



Cust: Farley

PO# KITCHEN

Scale: As Noted

KITCHEN

Approved _____

Job: FL-S_PreFin/Pg:perSample_IntEB:PreFIN

Size: A

Dr By: Brian

08/07/2016

K.2



Classic Bath Designs, Inc.
 11544 Sheldon St., Sun Valley, CA 91352
 818.767.1144 fax: 818.767.1278



Cust: Farley	PO# KITCHEN	Scale: As Noted	KITCHEN	Rndr
Approved _____	Job: FL-S_PreFin/PG:perSample_IntEB:PreFIN	Size: A	Dr By: Brian	