


KITCHEN CABINERY FLOOR PLAN
 SCALE: 3/8" = 1' 0"

Classic Bath Designs, Inc.
 11544 Sheldon St., Sun Valley, CA 91352
 818.767.1144 fax: 818.767.1278


Cust: Farley	PO# KITCHEN	Scale: As Noted	KITCHEN	K.0
Approved _____	Job: FL-S_PreFin/PG:perSample_IntEB:PreFIN	Size: A	Dr By: Brian 08/18/2016	

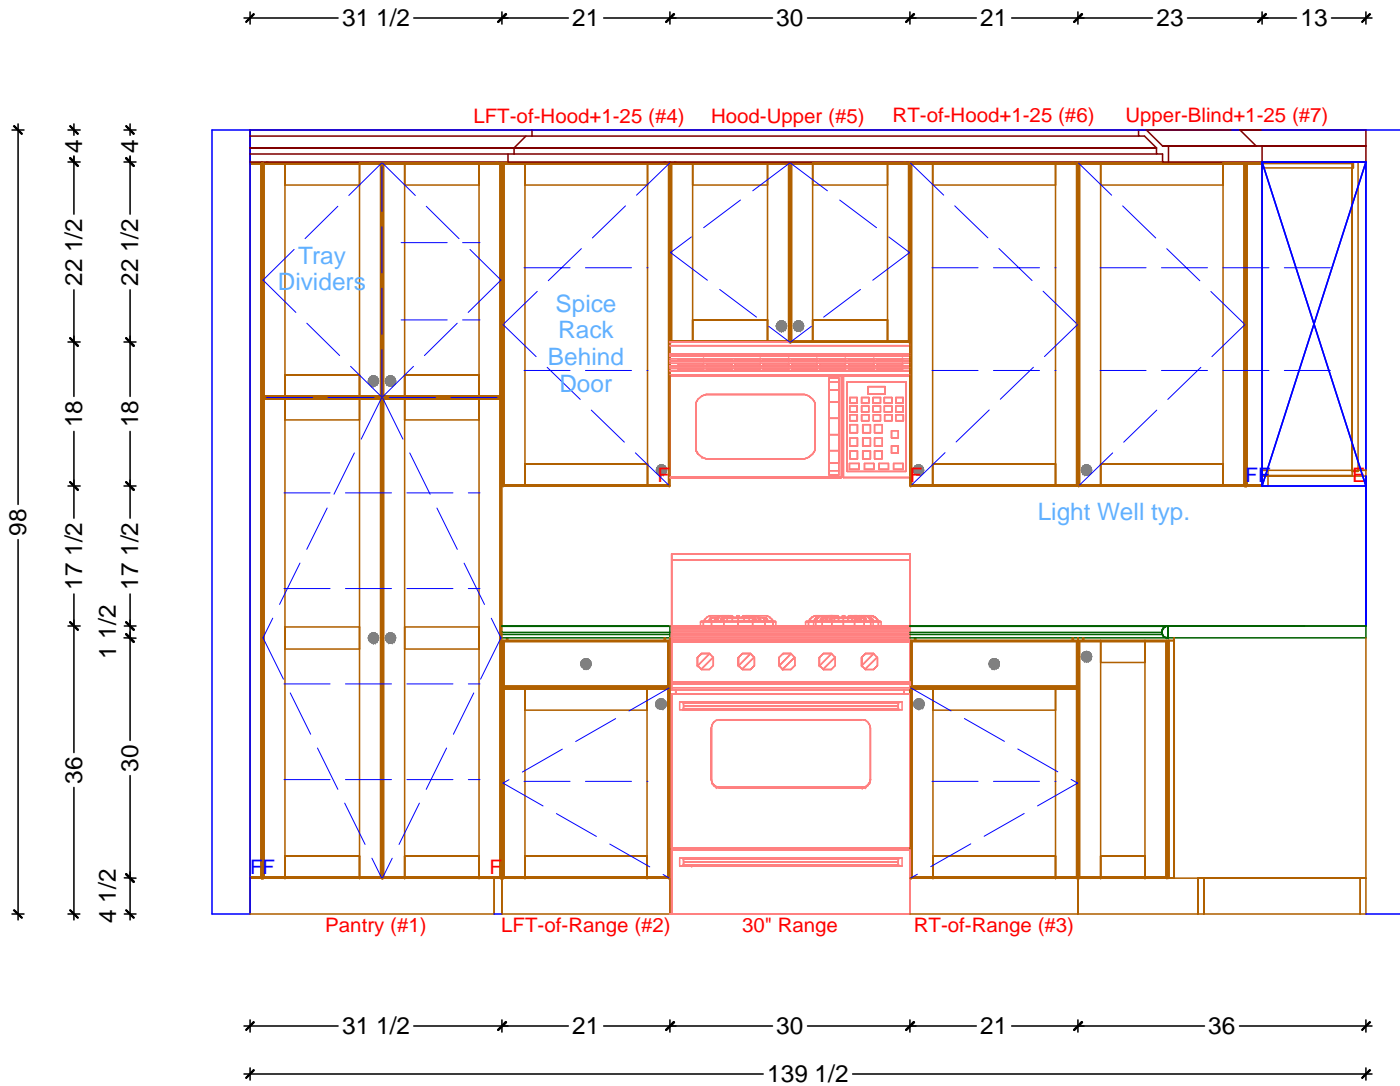

1 KITCHEN ELEVATION - RANGE WALL
SCALE: 1/2" = 1' 0"

Classic Bath Designs, Inc.
11544 Sheldon St., Sun Valley, CA 91352
818.767.1144 fax: 818.767.1278

Cust: Farley	PO# KITCHEN	Scale: As Noted	KITCHEN	K.1
Approved _____	Job: FL-S_PreFin/PG:perSample_IntEB:PreFIN	Size: A	Dr By: Brian 08/18/2016	

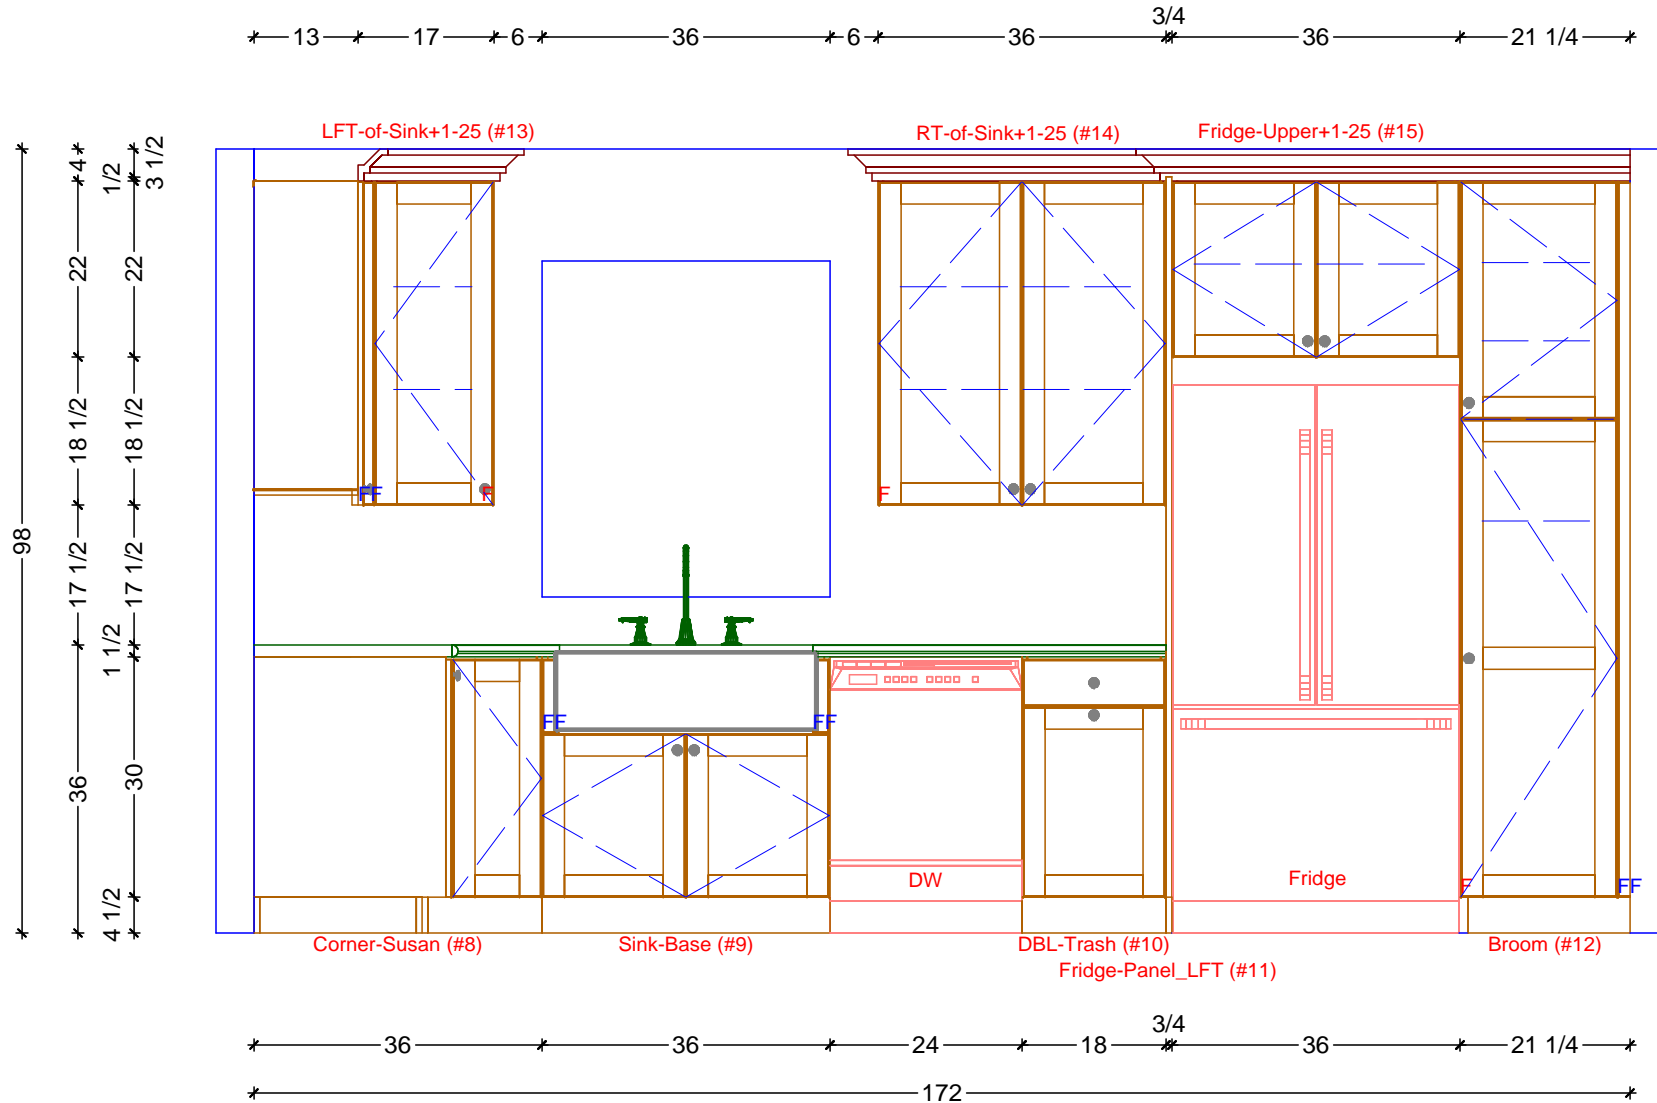

1 KITCHEN ELEVATION - SINK WALL
SCALE: 1/2" = 1' 0"

Classic Bath Designs, Inc.
11544 Sheldon St., Sun Valley, CA 91352
818.767.1144 fax: 818.767.1278

Cust: Farley	PO# KITCHEN	Scale: As Noted	KITCHEN	K.2
Approved _____	Job: FL-S_PreFin/Pg:perSample_IntEB:PreFIN	Size: A	Dr By: Brian 08/18/2016	



Classic Bath Designs, Inc.
 11544 Sheldon St., Sun Valley, CA 91352
 818.767.1144 fax: 818.767.1278



Cust: Farley	PO# KITCHEN	Scale: As Noted	KITCHEN	Rndr
Approved _____	Job: FL-S_PreFin/PG:perSample_IntEB:PreFIN	Size: A	Dr By: Brian 08/18/2016	