


KITCHEN CABINETRY FLOOR PLAN

SCALE: 3/8" = 1' 0"

Classic Bath Designs, Inc.

11544 Sheldon St., Sun Valley, CA 91352
818.767.1144 fax: 818.767.1278

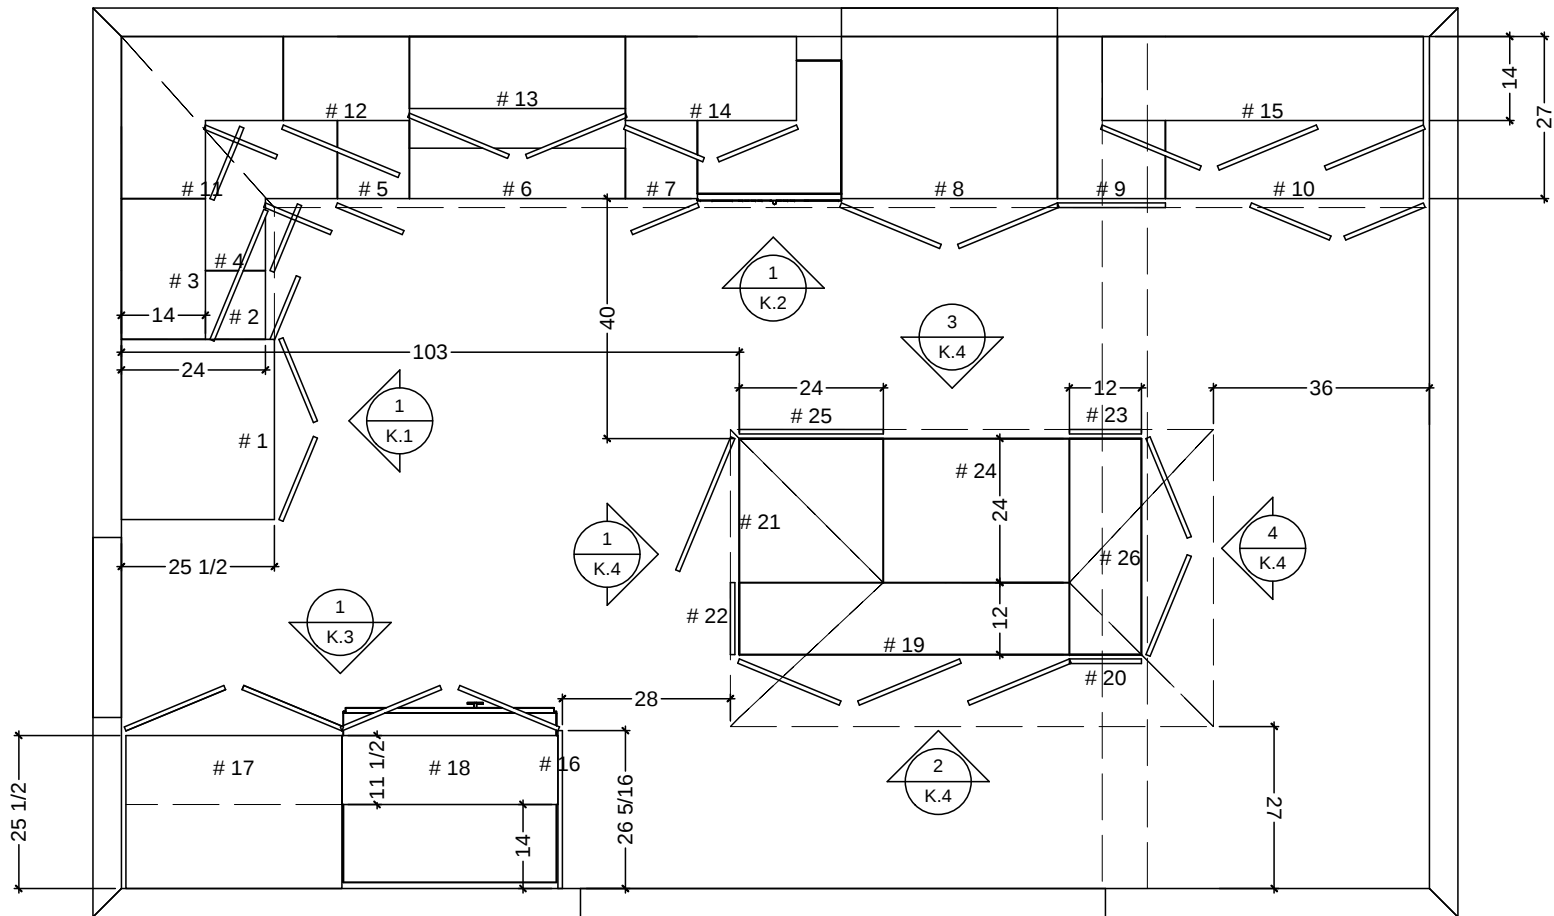

Cust: **Blackwell**

PO# SngFamDwell

Scale: As Noted

KITCHEN

Approved _____


Job: FL_MelWh/Mpl:perSample_IntEB:MelWh

Size: A

Dr By: Brian

05/31/2013

K.0

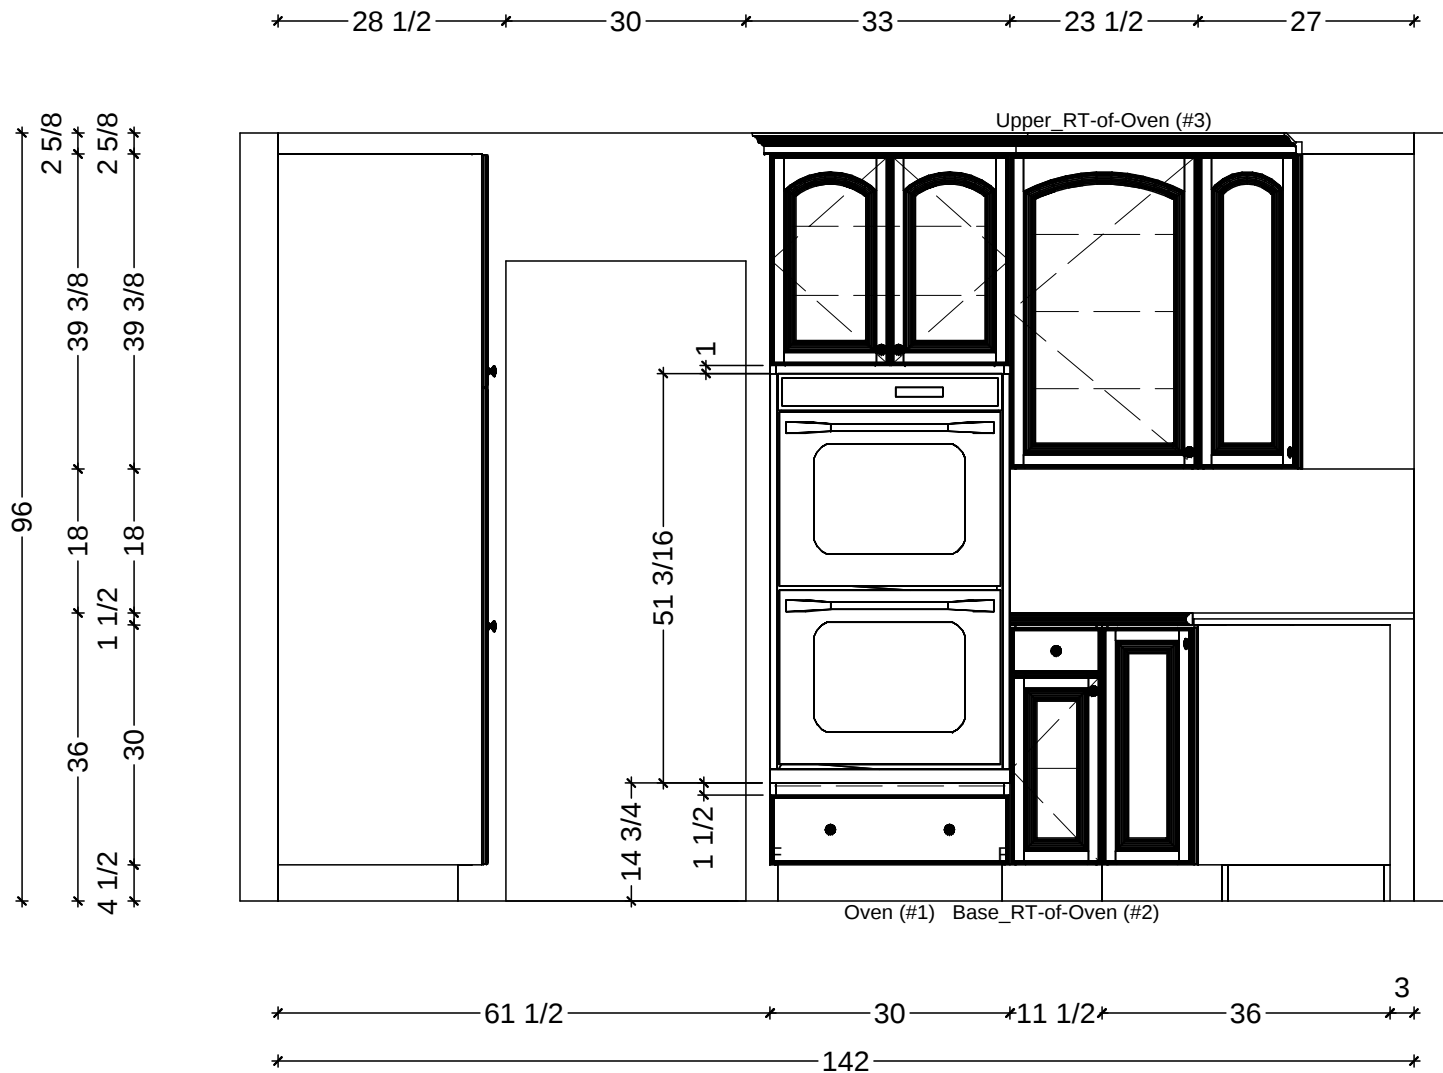

1 KITCHEN ELEVATION - WEST
SCALE: 1/2" = 1' 0"

Classic Bath Designs, Inc.
11544 Sheldon St., Sun Valley, CA 91352
818.767.1144 fax: 818.767.1278



Cust: Blackwell

PO# SngFamDwell

Scale: As Noted

KITCHEN

Approved _____


Job: FL_MelWh/Mpl:perSample_IntEB:MelWh

Size: A

Dr By: Brian

05/31/2013

K.1

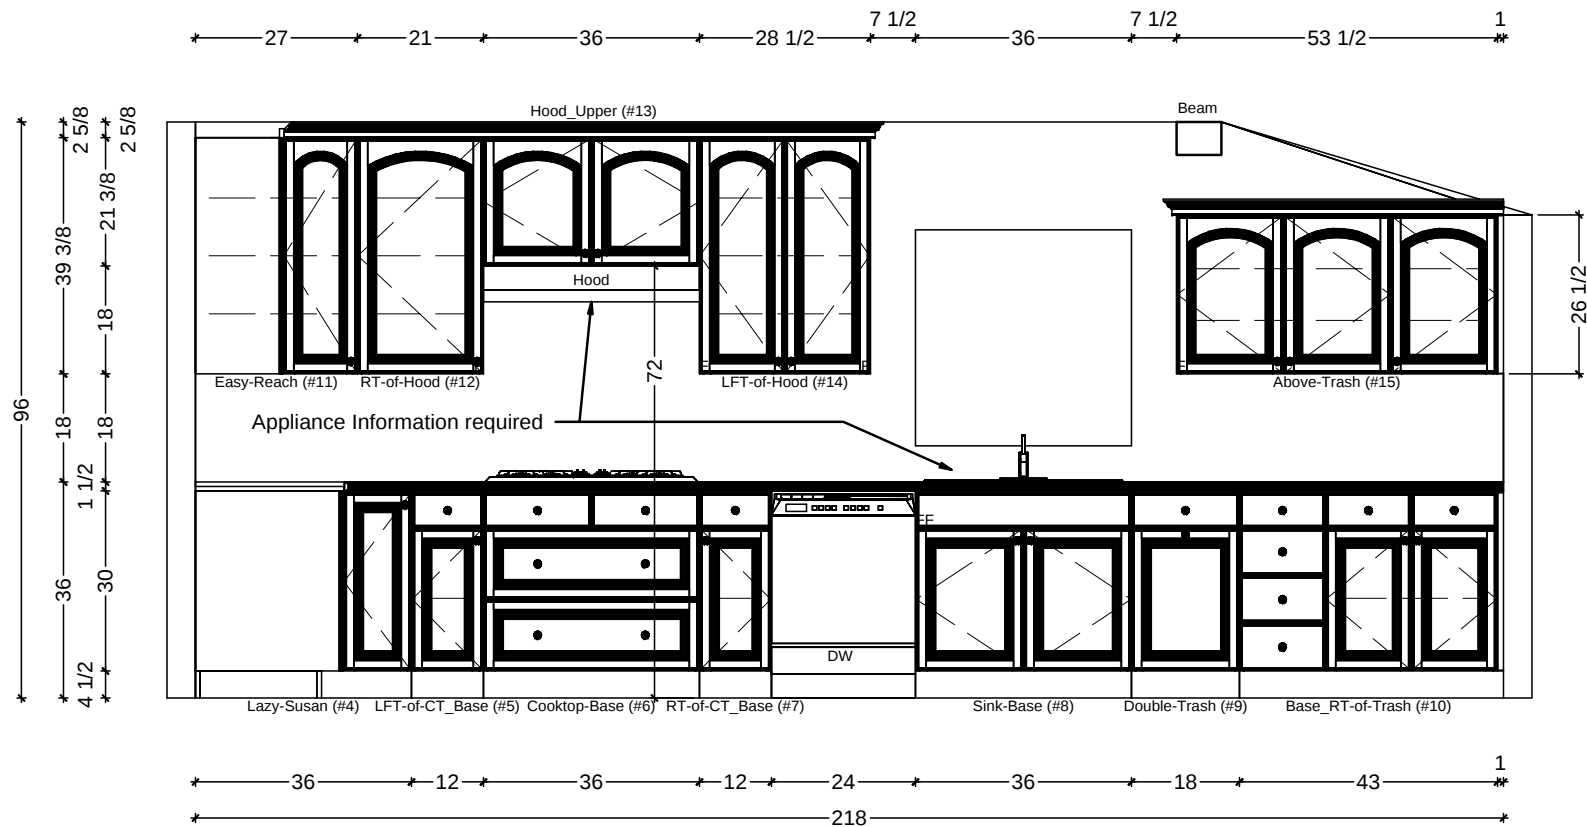

1

KITCHEN ELEVATION - NORTH

SCALE: 3/8" = 1' 0"

Classic Bath Designs, Inc.
11544 Sheldon St., Sun Valley, CA 91352
818.767.1144 fax: 818.767.1278



Cust: Blackwell

PO# SngFamDwell

Scale: As Noted

KITCHEN

Approved _____


Job: FL_MelWh/Mpl:perSample_IntEB:MelWh

Size: A

Dr By: Brian

05/31/2013

K.2

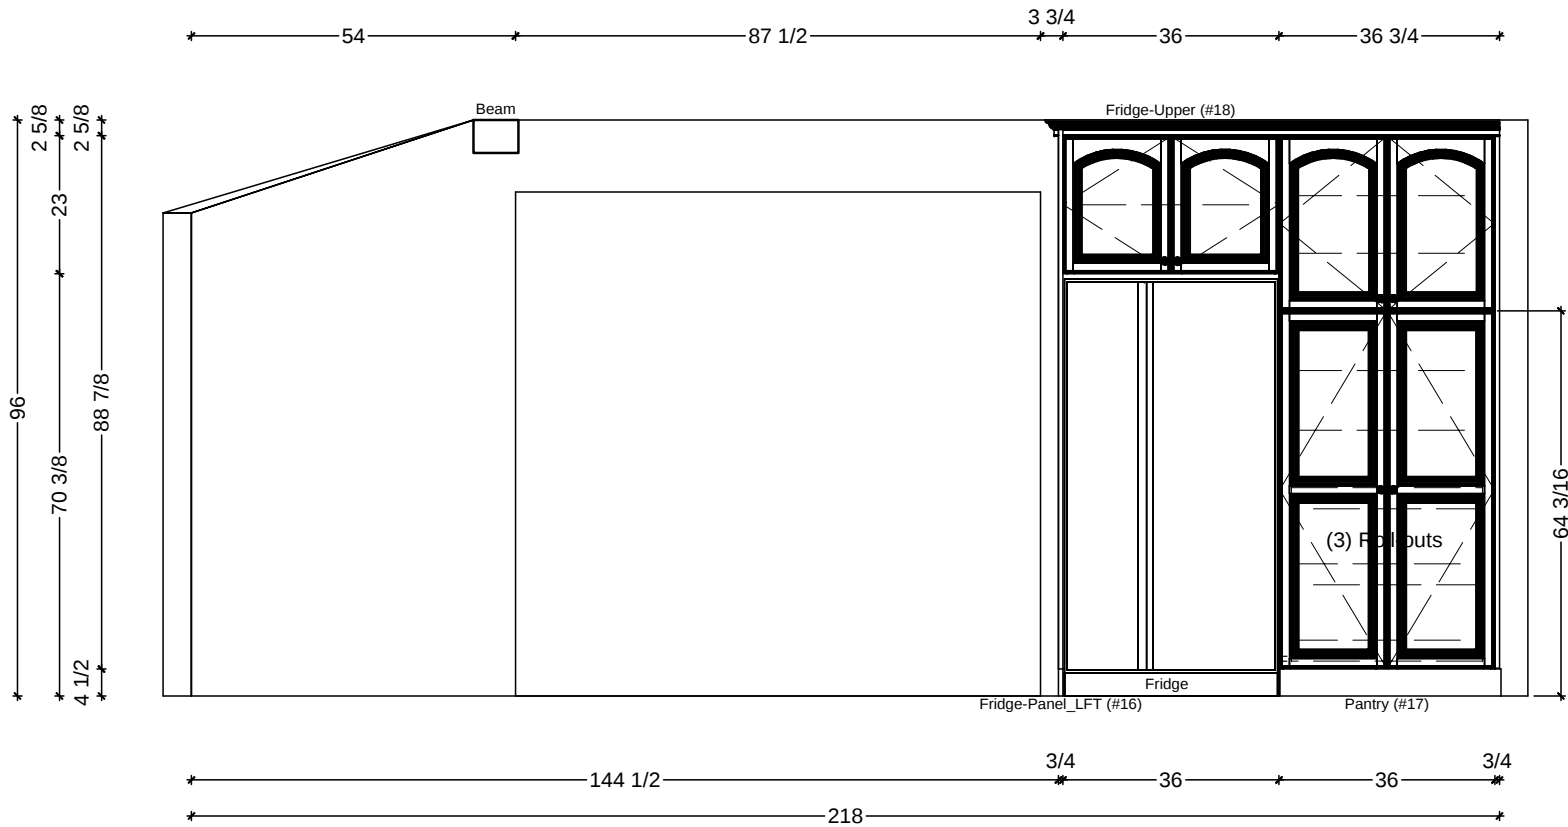

1

KITCHEN ELEVATION - SOUTH

SCALE: 3/8" = 1' 0"

Classic Bath Designs, Inc.

11544 Sheldon St., Sun Valley, CA 91352
818.767.1144 fax: 818.767.1278



Cust: **Blackwell**

PO# **SngFamDwell**

Scale: **As Noted**

KITCHEN

Approved _____


Job: **FL_MelWh/Mpl:perSample_IntEB:MelWh**

Size: A

Dr By: **Brian**

05/31/2013


K.3

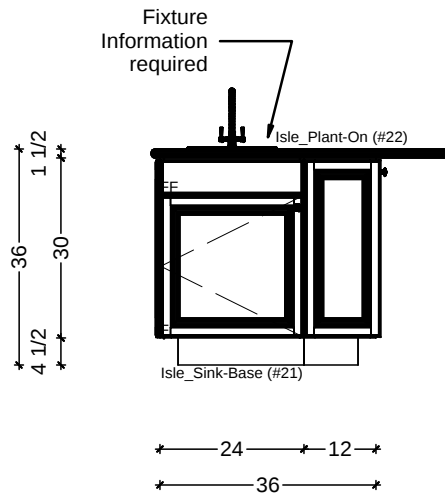

1

KITCHEN ISLE ELEVATION - FACING EAST


SCALE: 3/8" = 1' 0"

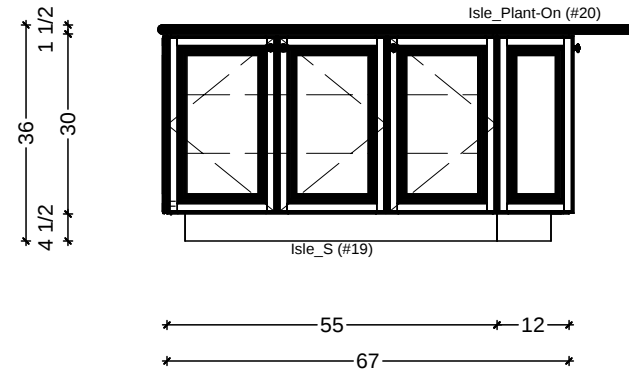

2

KITCHEN ISLE ELEVATION - FACING NORTH


SCALE: 3/8" = 1' 0"

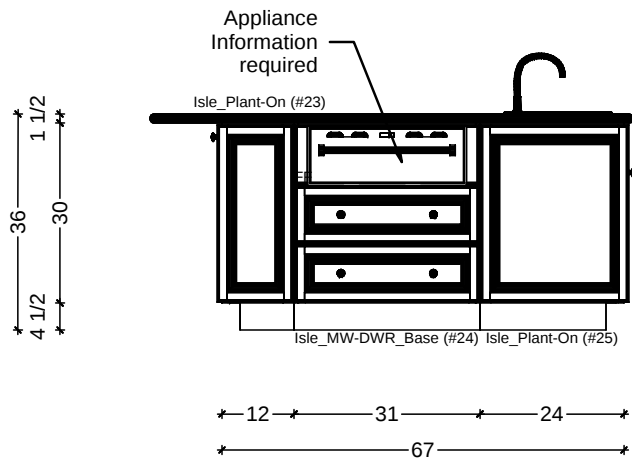

3

KITCHEN ISLE ELEVATION - FACING SOUTH

SCALE: 3/8" = 1' 0"

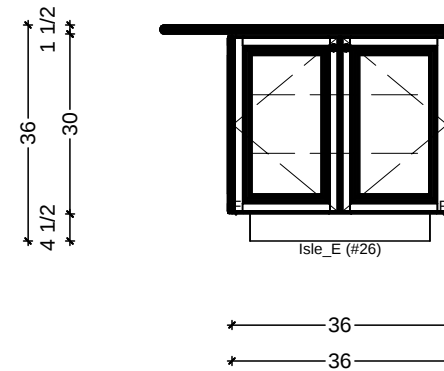

4

KITCHEN ISLE ELEVATION - FACING WEST

SCALE: 3/8" = 1' 0"

Classic Bath Designs, Inc.
11544 Sheldon St., Sun Valley, CA 91352
818.767.1144 fax: 818.767.1278



Cust: Blackwell

PO# SngFamDwell

Scale: As Noted

KITCHEN

Approved _____

Job: FL_MelWh/Mpl:perSample_IntEB:MelWh

Size: A

Dr By: Brian

05/31/2013

K.4



Classic Bath Designs, Inc.
 11544 Sheldon St., Sun Valley, CA 91352
 818.767.1144 fax: 818.767.1278



Cust: **Blackwell**

PO# **SngFamDwell**

Scale: **As Noted**

KITCHEN

Approved _____


Job: **FL_MelWh/Mpl:perSample_IntEB:MelWh**

Size: A

Dr By: **Brian**

05/31/2013

Persp

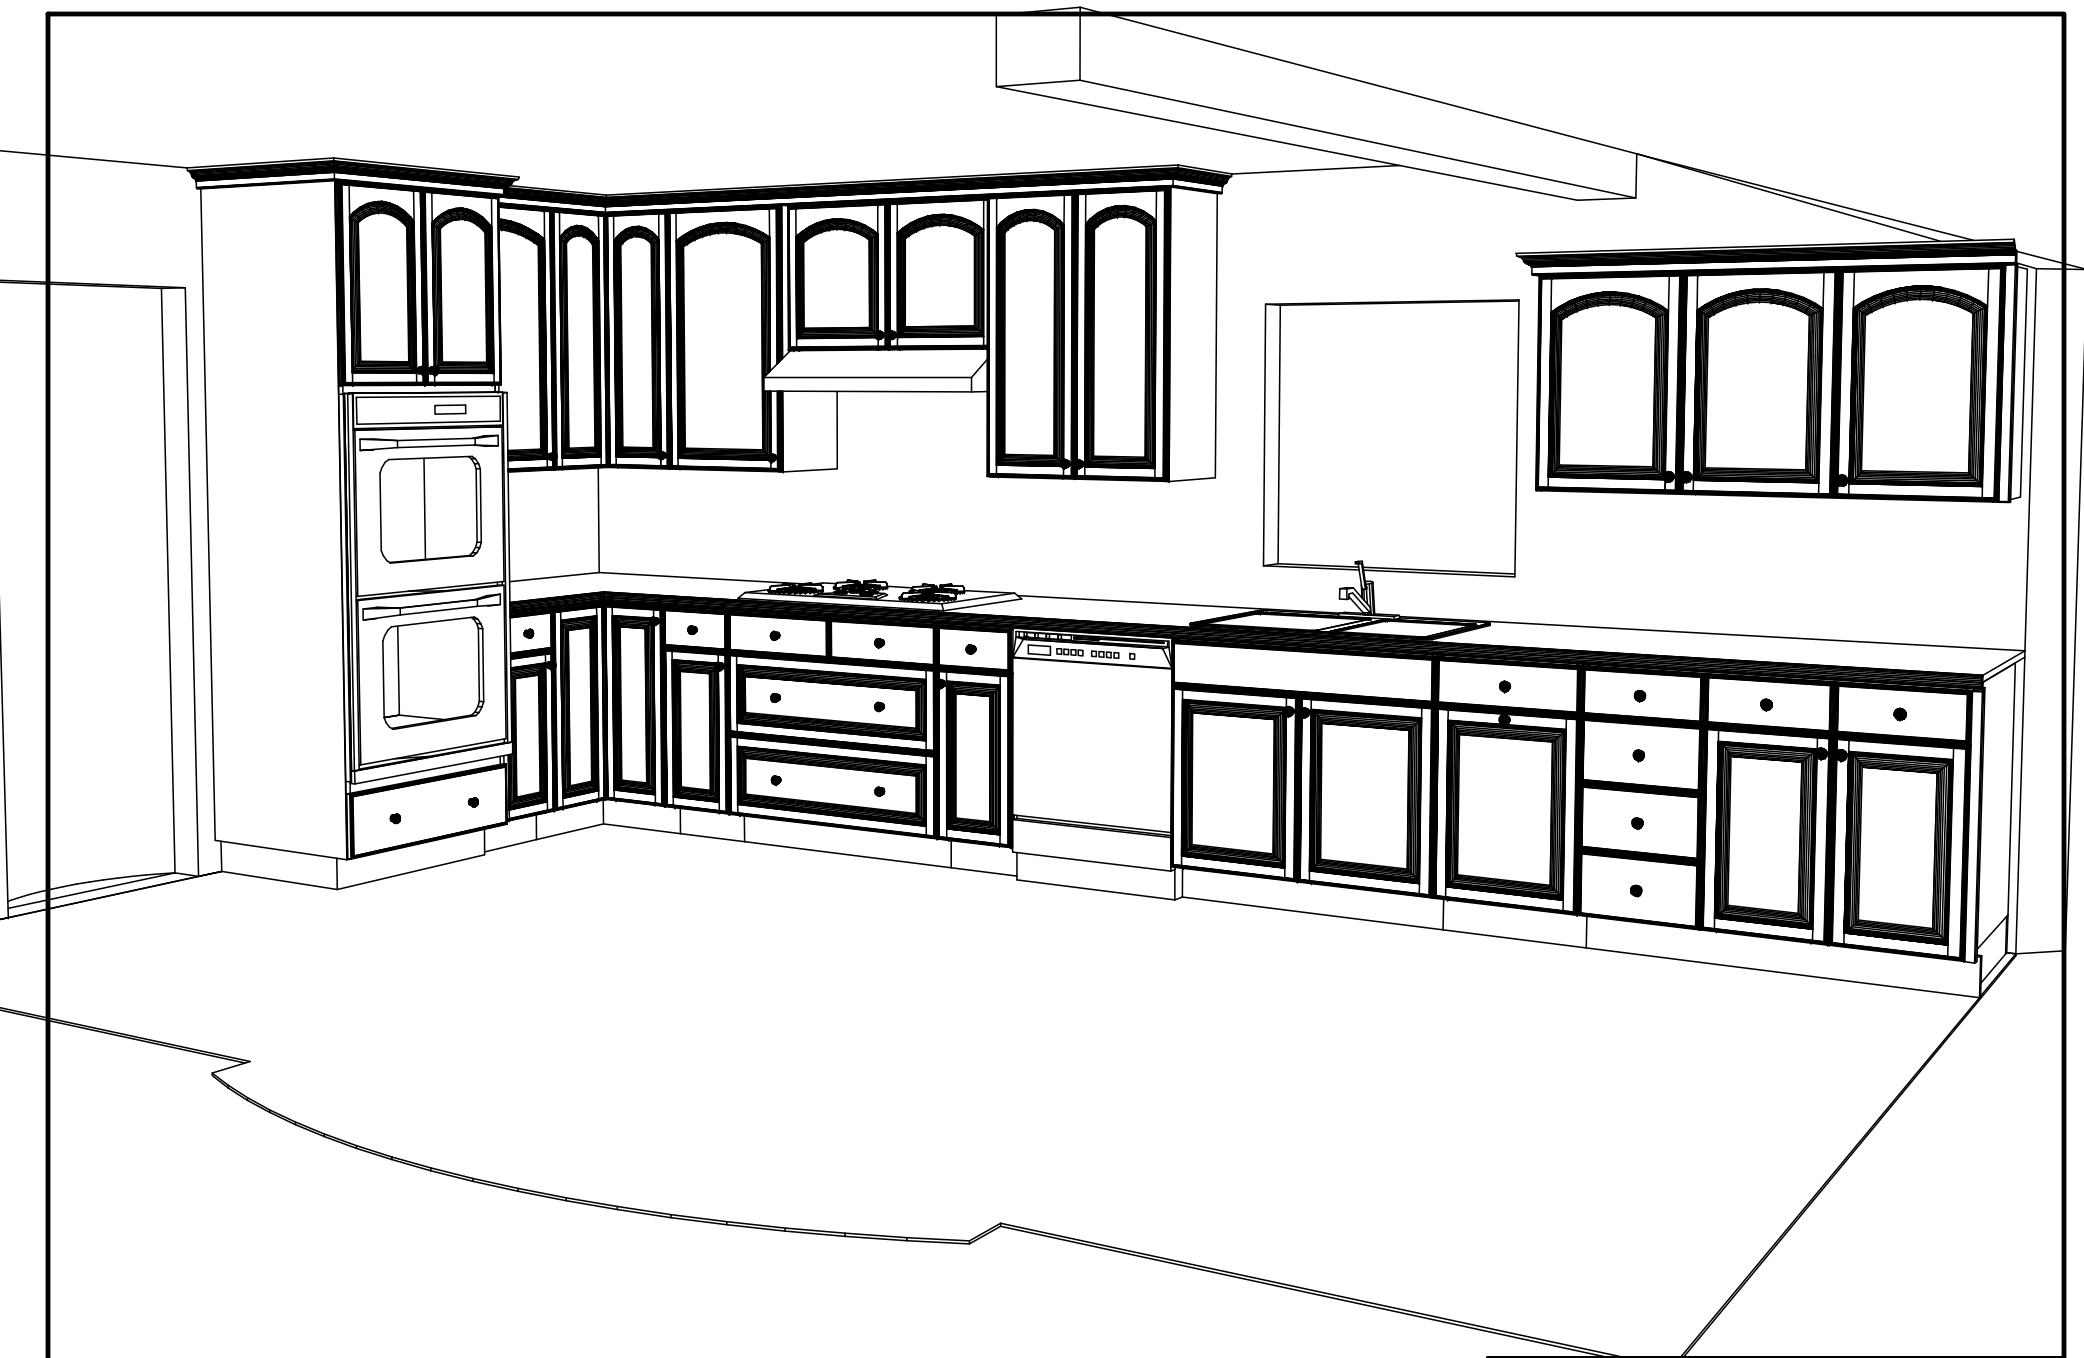

Classic Bath Designs, Inc.
 11544 Sheldon St., Sun Valley, CA 91352
 818.767.1144 fax: 818.767.1278



Cust: **Blackwell**

PO# **SngFamDwell**

Scale: **As Noted**

KITCHEN

Approved _____

Job: **FL_MelWh/Mpl:perSample_IntEB:MelWh**

Size: A

Dr By: **Brian**

05/31/2013

Persp



Classic Bath Designs, Inc.
11544 Sheldon St., Sun Valley, CA 91352
818.767.1144 fax: 818.767.1278



Cust: **Blackwell**

PO# **SngFamDwell**

Scale: **As Noted**

KITCHEN

Approved _____

Job: **FL_MelWh/Mpl:perSample_IntEB:MelWh**

Size: A

Dr By: **Brian**

05/31/2013

Persp