



-----217 1/4-----
 -----29 3/4----- 22 * 6 *-----41 1/2-----* 6 *-----36 3/4-----* 75 1/4-----*
 -----36 1/2----- 24 *-----36-----* 45 1/2-----* 1 1/2-----* 28 1/2-----* 45 1/4-----*
 -----0-----

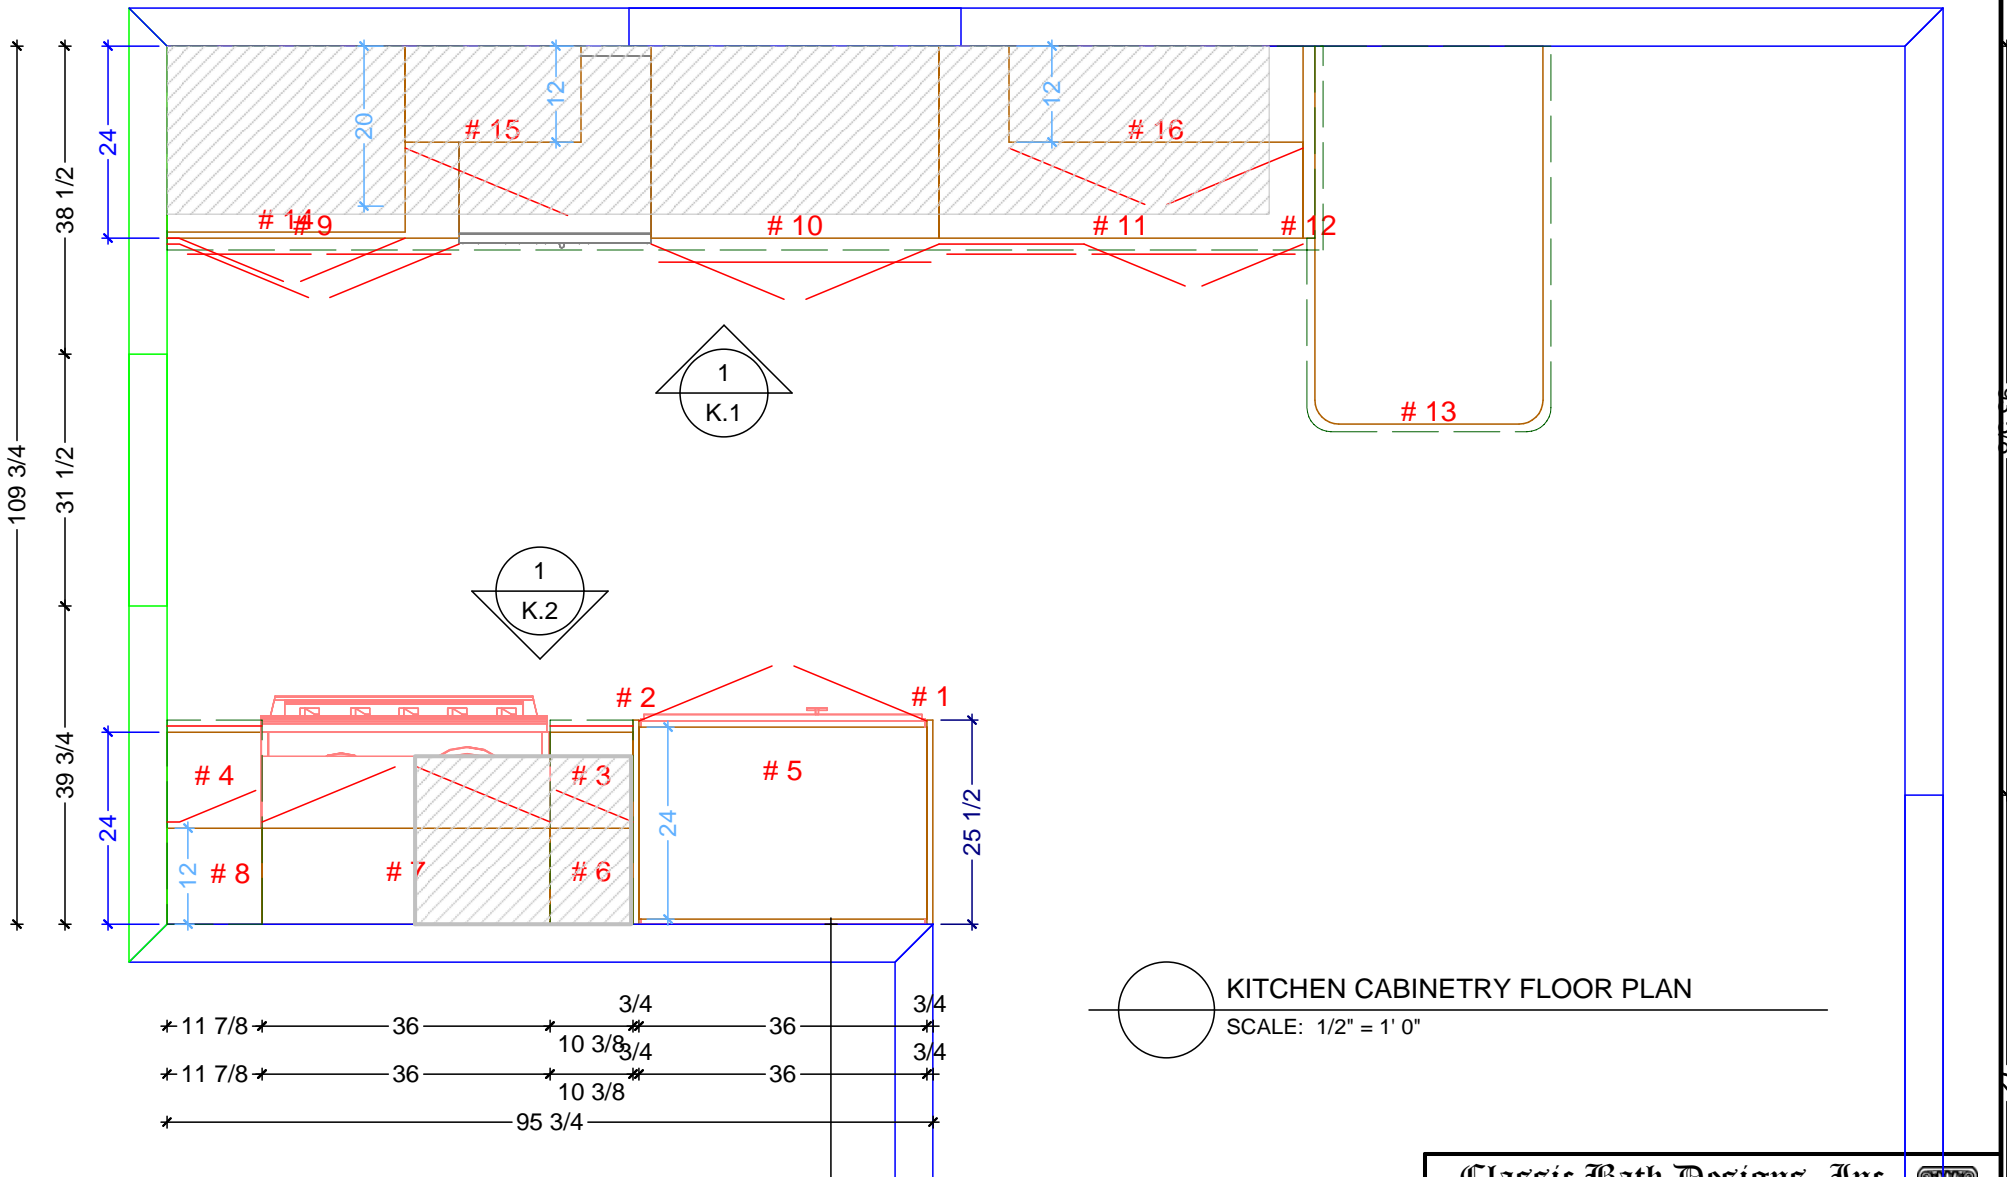

○ KITCHEN CABINETRY FLOOR PLAN
 SCALE: 1/2" = 1'0"

Classic Bath Designs, Inc.
 11544 Sheldon St., Sun Valley, CA 91352
 818.767.1144 fax: 818.767.1278

Cust: Coniglio	PO# KITCH	Scale: As Noted	KITCHEN	K.0
Approved _____	Job: FL-S_PreFIN/PG:perSample_IntEB:PreFIN	Size: A	Dr By: Brian 07/20/2016	

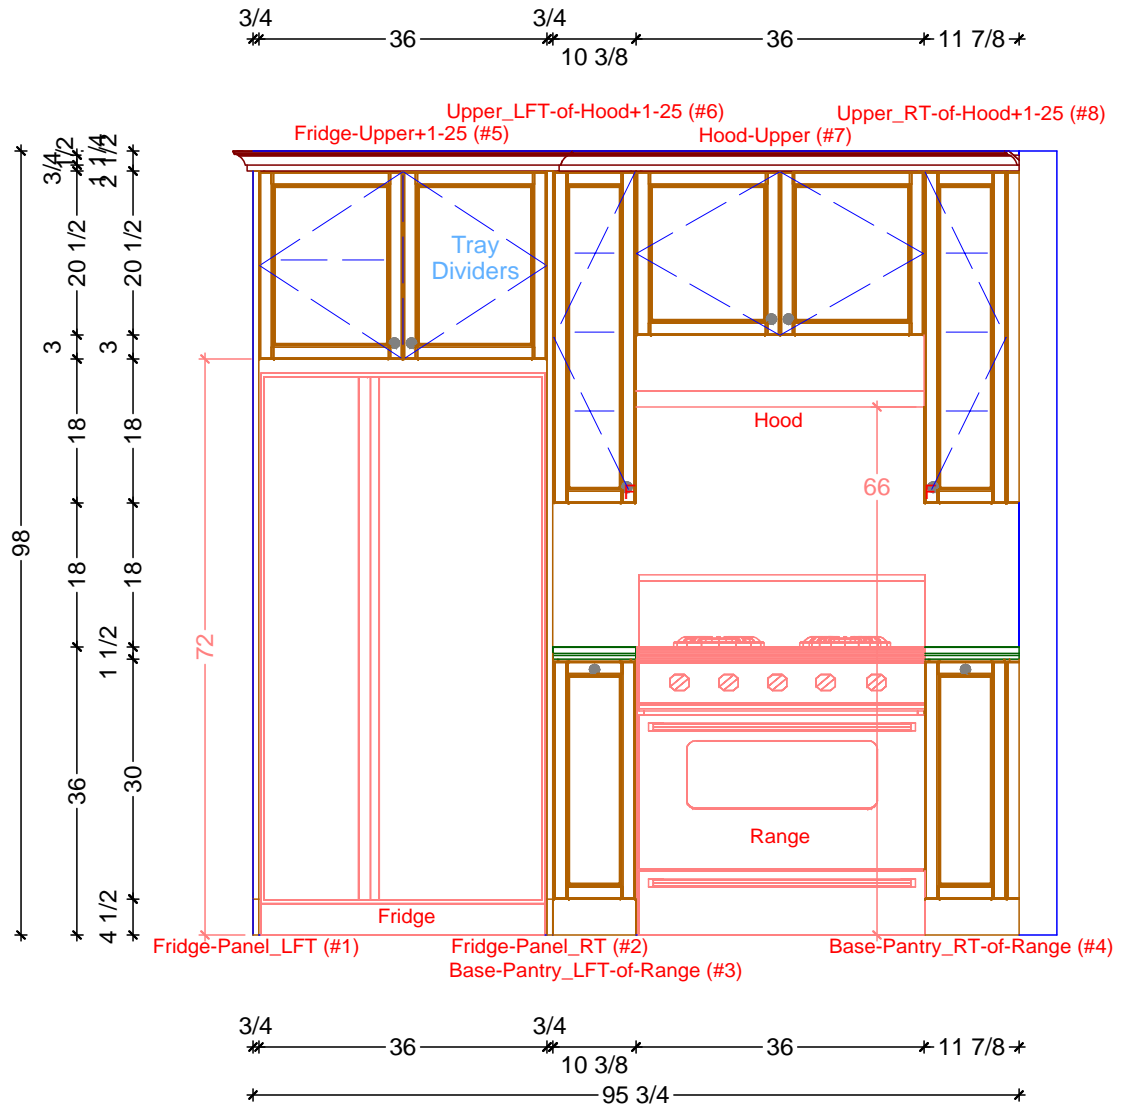


1 KITCHEN ELEVATION - FRIDGE WALL
 SCALE: 1/2" = 1' 0"

Classic Bath Designs, Inc.
 11544 Sheldon St., Sun Valley, CA 91352
 818.767.1144 fax: 818.767.1278

Cust: Coniglio	PO# KITCH	Scale: As Noted	KITCHEN	K.1
Approved _____	Job: FL-S_PreFIN/PG:perSample_IntEB:PreFIN	Size: A	Dr By: Brian 07/20/2016	

* 29 3/4 * 22 * 6 * 41 1/2 * 6 * 36 3/4 * 75 1/4 *

98
 3 1/2
 1 1/4
 41 1/2
 41 1/2
 18
 18
 4 1/2
 3 1/2
 3 1/4
 3 1/4
 31 1/2
 25 1/2
 4 1/2

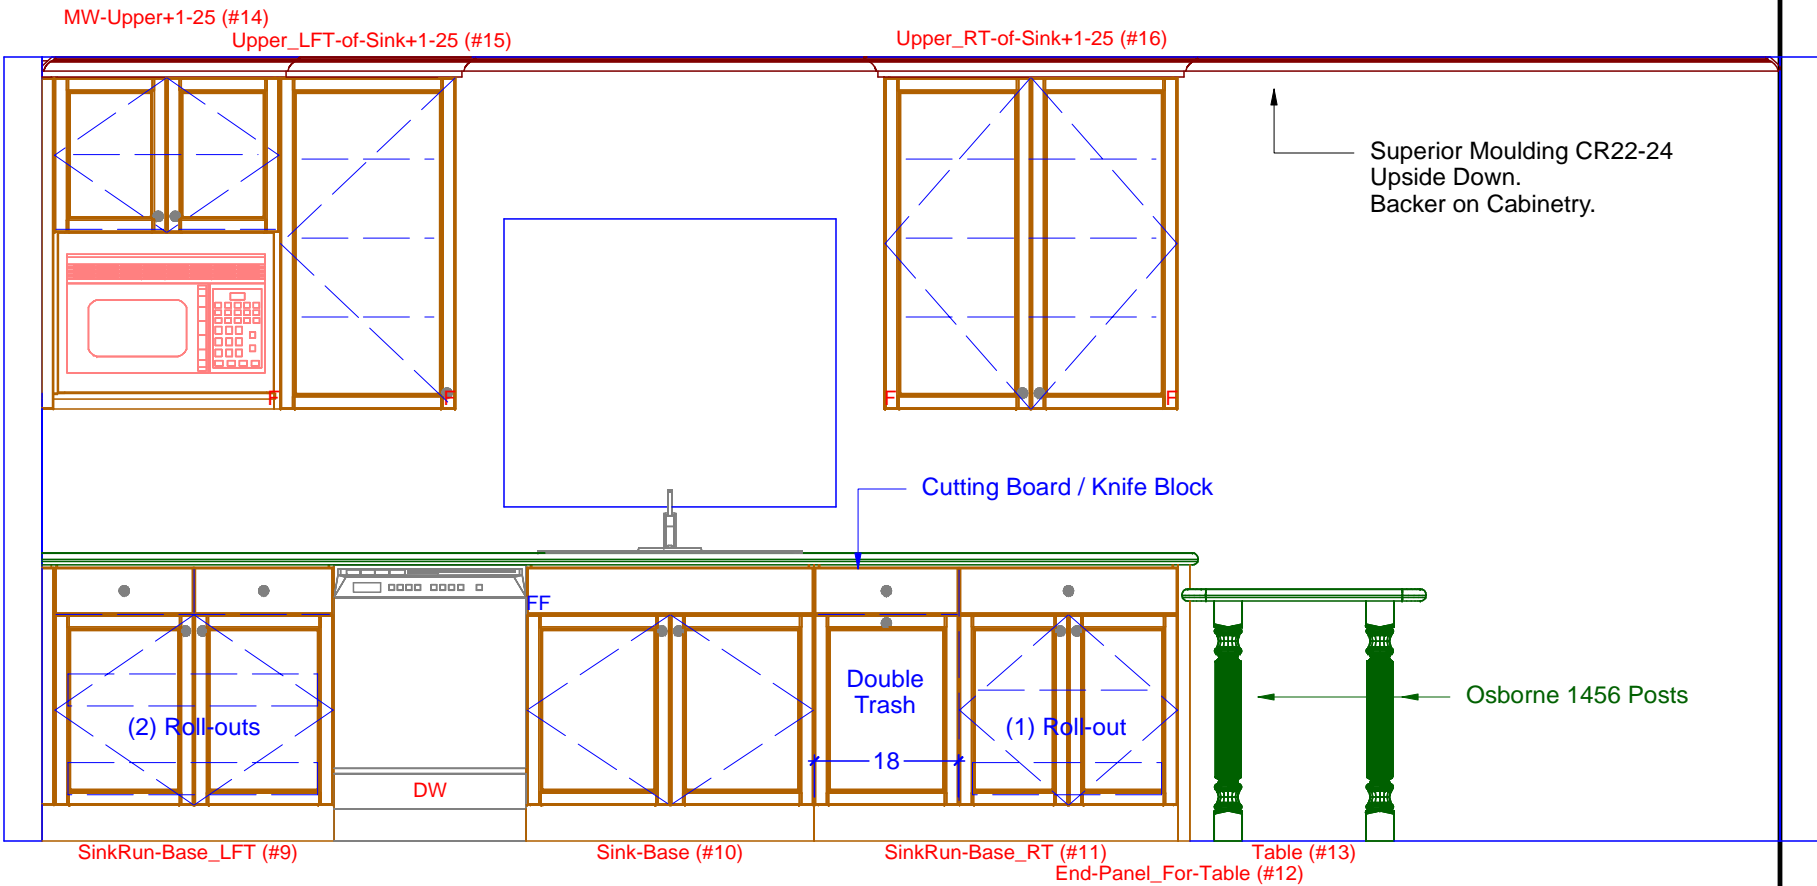


* 36 1/2 * 24 * 36 * 45 1/2 * 1 1/2 * 28 1/2 * 45 1/4 *

* 217 1/4 *

1 KITCHEN ELEVATION - SINK WALL
 SCALE: 1/2" = 1' 0"

Classic Bath Designs, Inc.
 11544 Sheldon St., Sun Valley, CA 91352
 818.767.1144 fax: 818.767.1278

Cust: Coniglio	PO# KITCH	Scale: As Noted	KITCHEN	K.2
Approved _____	Job: FL-S_PreFIN/PG:perSample_IntEB:PreFIN	Size: A	Dr By: Brian 07/20/2016	

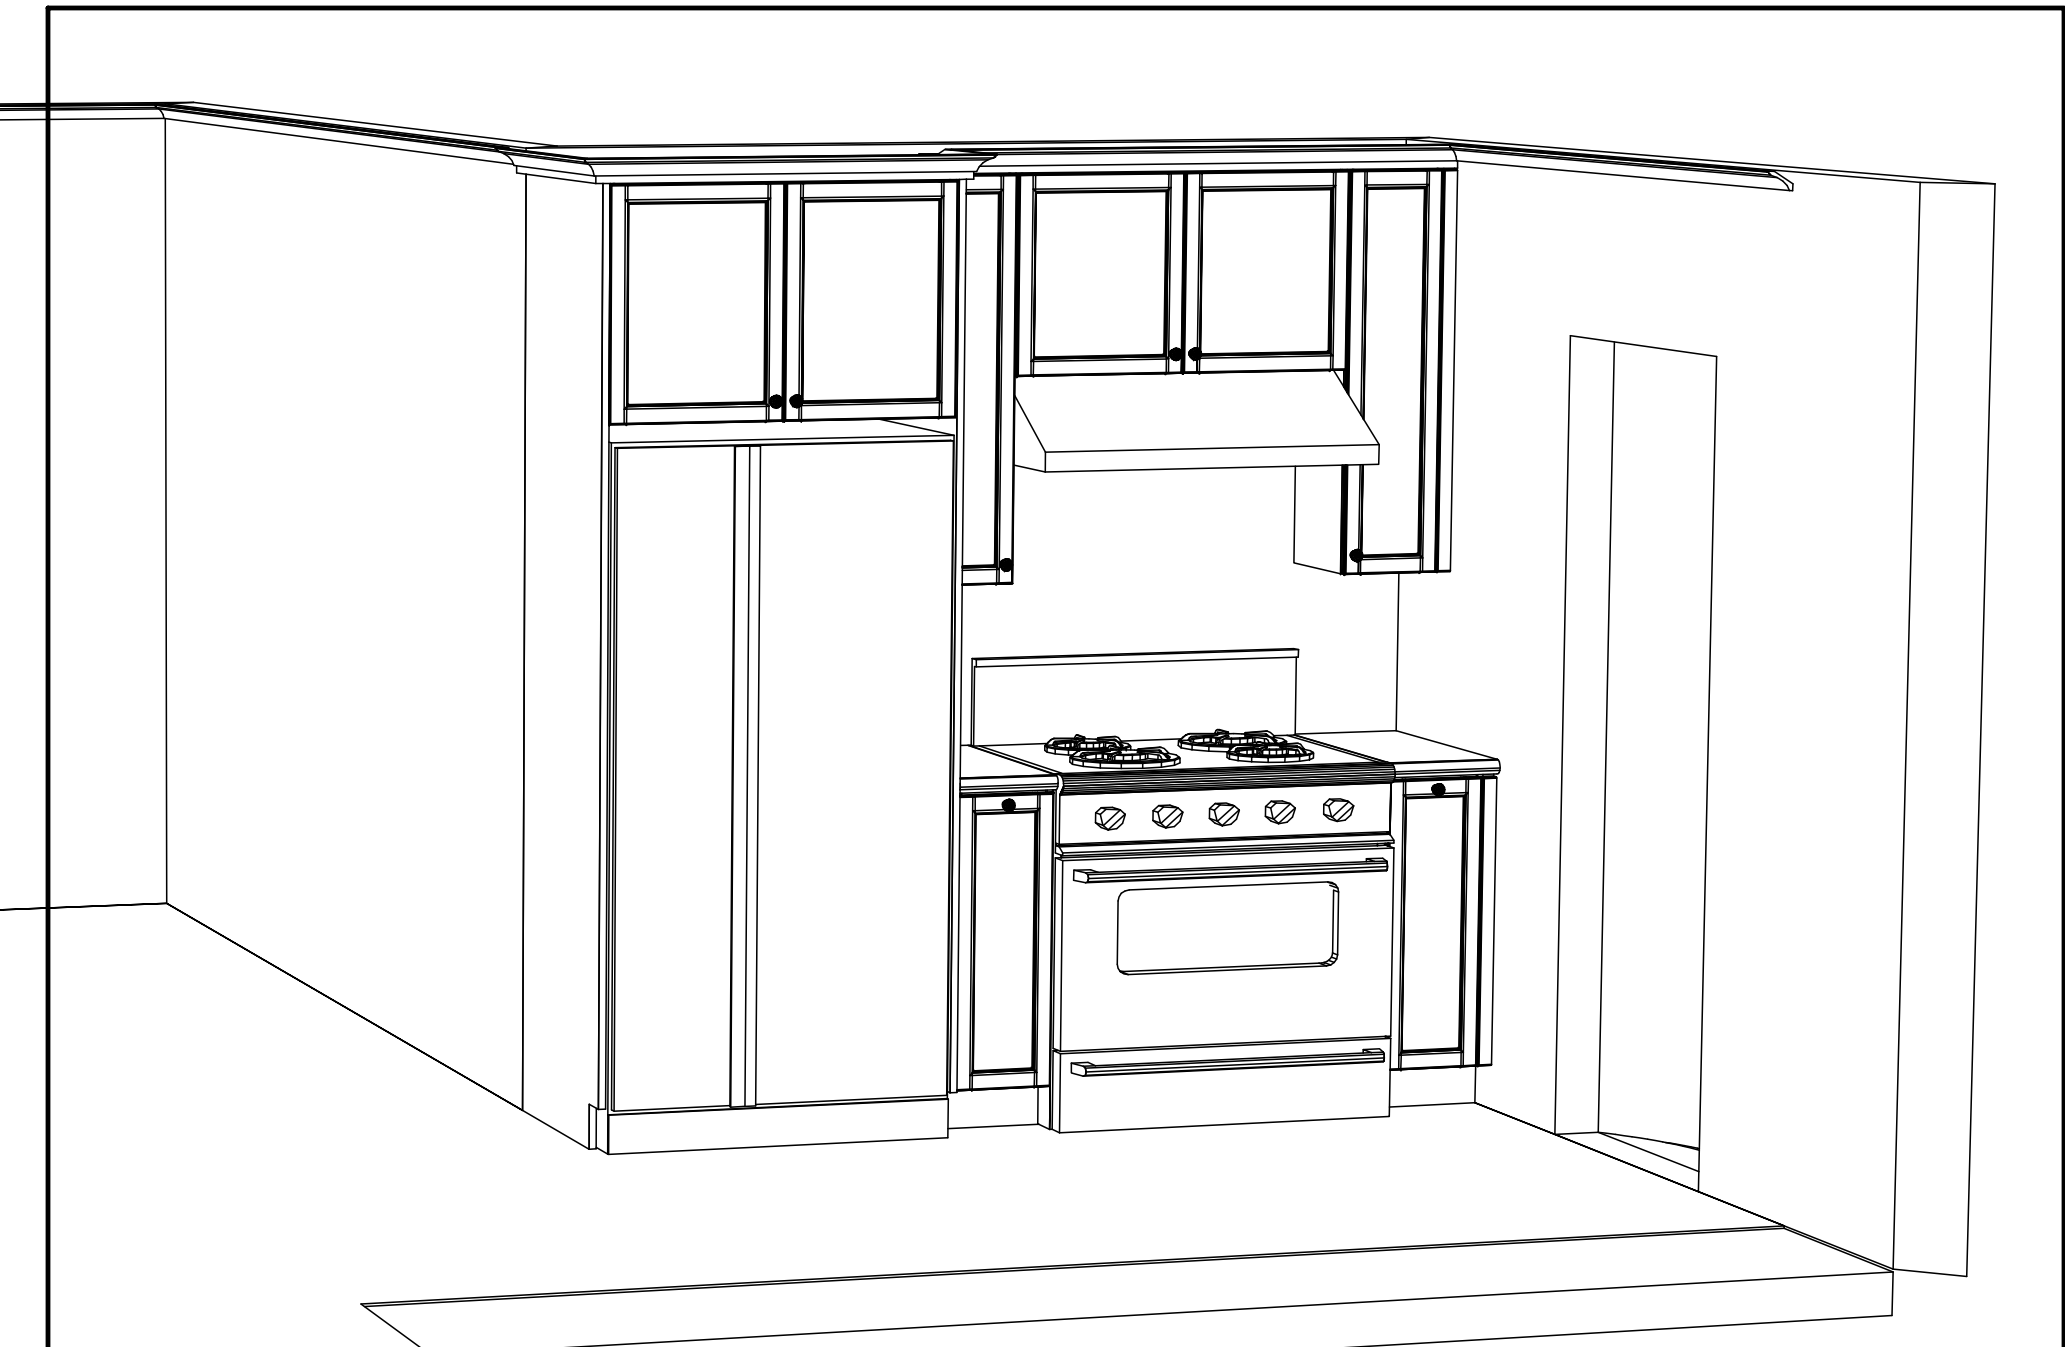

Classic Bath Designs, Inc.
 11544 Sheldon St., Sun Valley, CA 91352
 818.767.1144 fax: 818.767.1278



Cust: Coniglio

PO# KITCH

Scale: As Noted

KITCHEN

Approved _____

Job: FL-S_PreFIN/PG:perSample_IntEB:PreFIN

Size: A

Dr By: Brian

07/20/2016

Persp



Classic Bath Designs, Inc.
 11544 Sheldon St., Sun Valley, CA 91352
 818.767.1144 fax: 818.767.1278



Cust: Coniglio	PO# KITCH	Scale: As Noted	KITCHEN	Persp
Approved _____	Job: FL-S_PreFIN/PG:perSample_IntEB:PreFIN	Size: A	Dr By: Brian	