



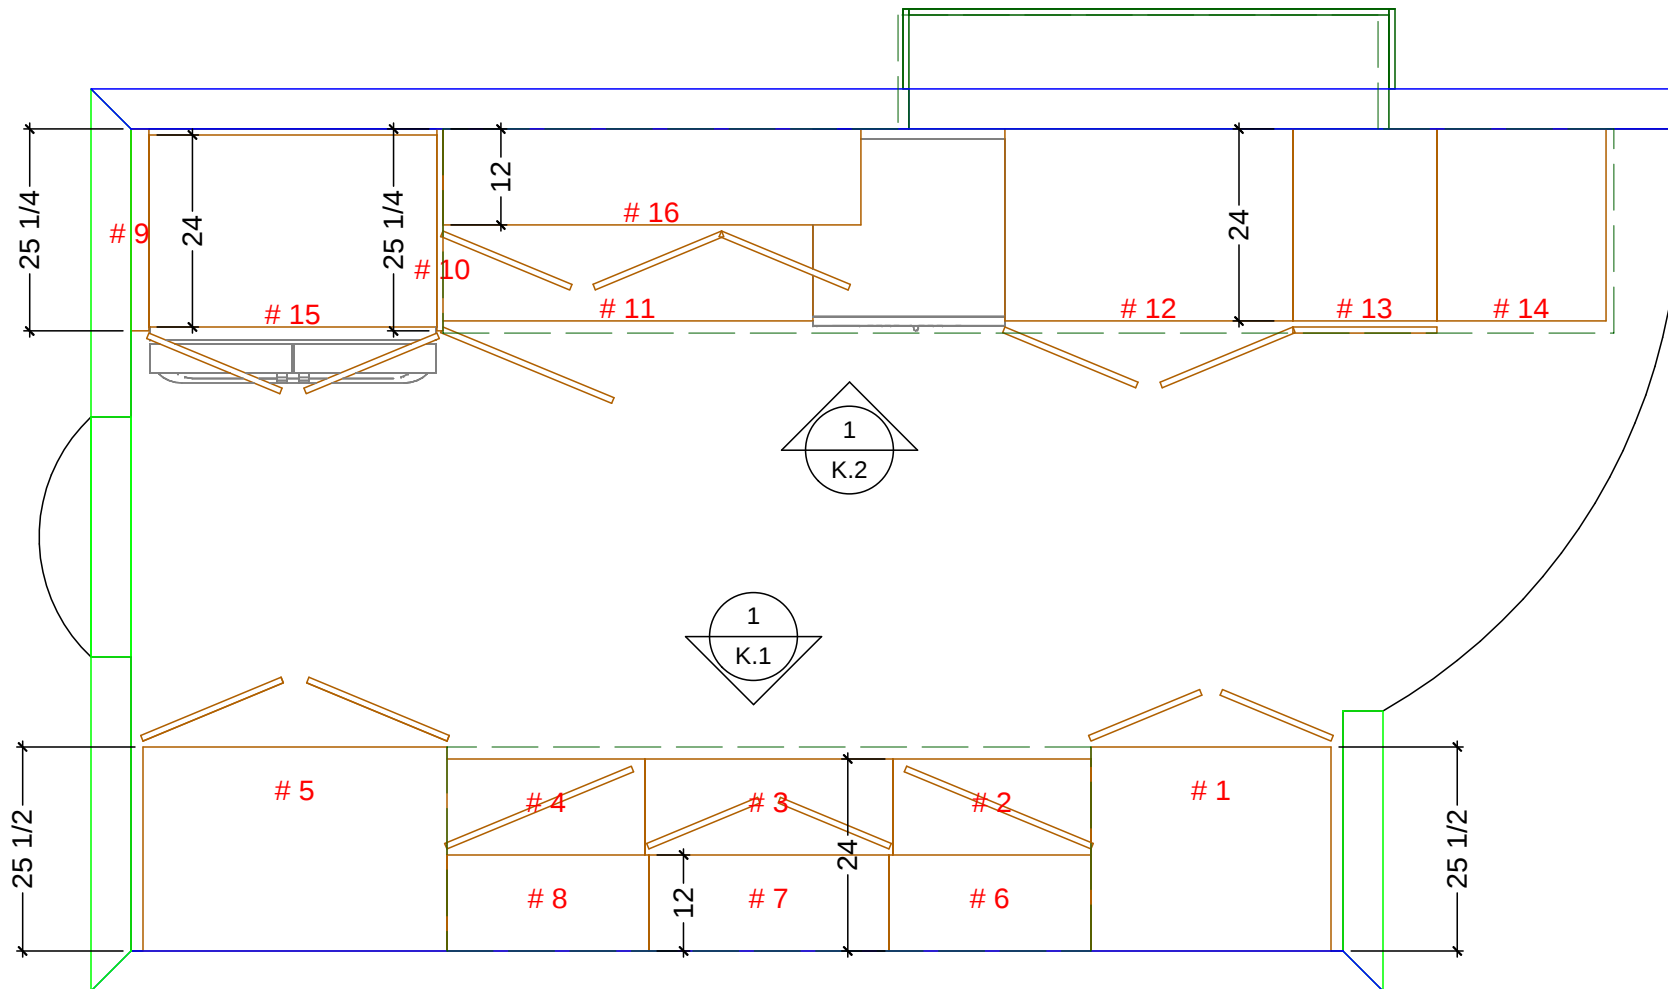

 KITCHEN CABINETRY FLOOR PLAN
SCALE: 1/2" = 1' 0"

Classic Bath Designs, Inc.
11544 Sheldon St., Sun Valley, CA 91352
818.767.1144 fax: 818.767.1278

 

Cust: Kobel

PO# KITCHEN

Scale: As Noted

Approved _____


Job: FL-S_PreFIN/PG-HdWd:perSample_IntEB:PreFIN

Size: A

Dr By: Brian

08/22/2014

K.0

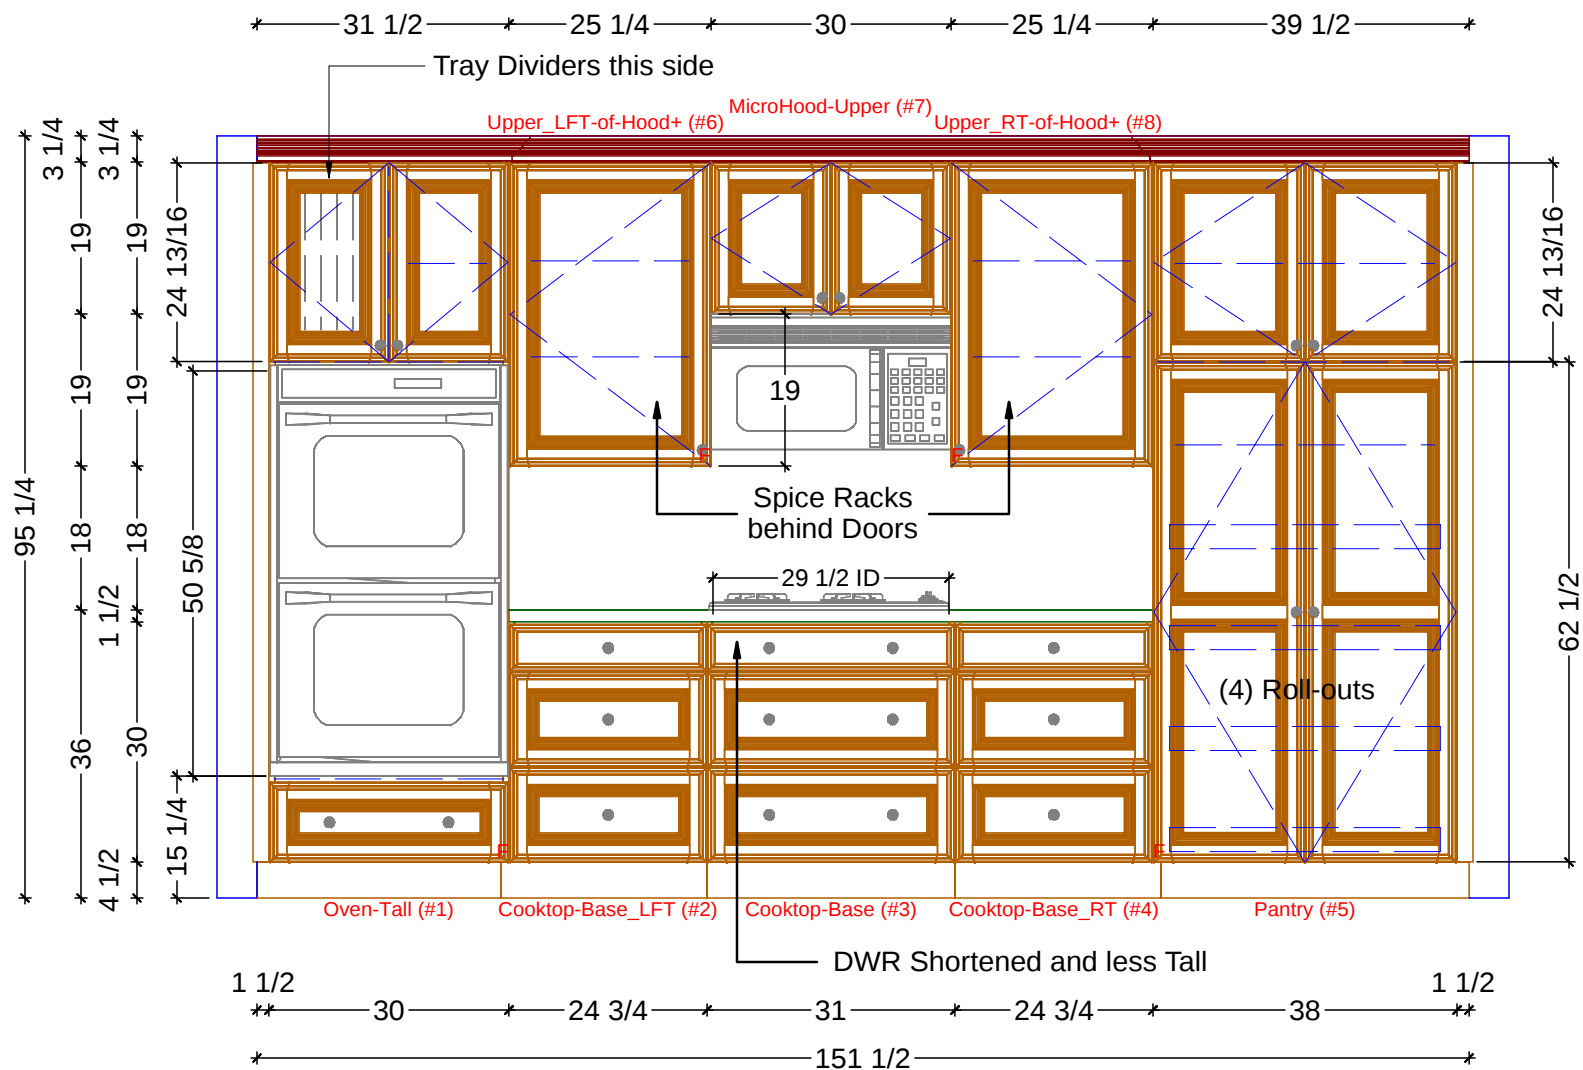

1

KITCHEN ELEVATION - OVEN-COOKTOP WALL

SCALE: 1/2" = 1' 0"

Classic Bath Designs, Inc.

11544 Sheldon St., Sun Valley, CA 91352
818.767.1144 fax: 818.767.1278



Cust: Kobel

PO# KITCHEN

Scale: As Noted

Approved _____


Job: FL-S_PreFIN/PG-HdWd:perSample_IntEB:PreFIN

Size: A

Dr By: Brian

08/22/2014

K.1

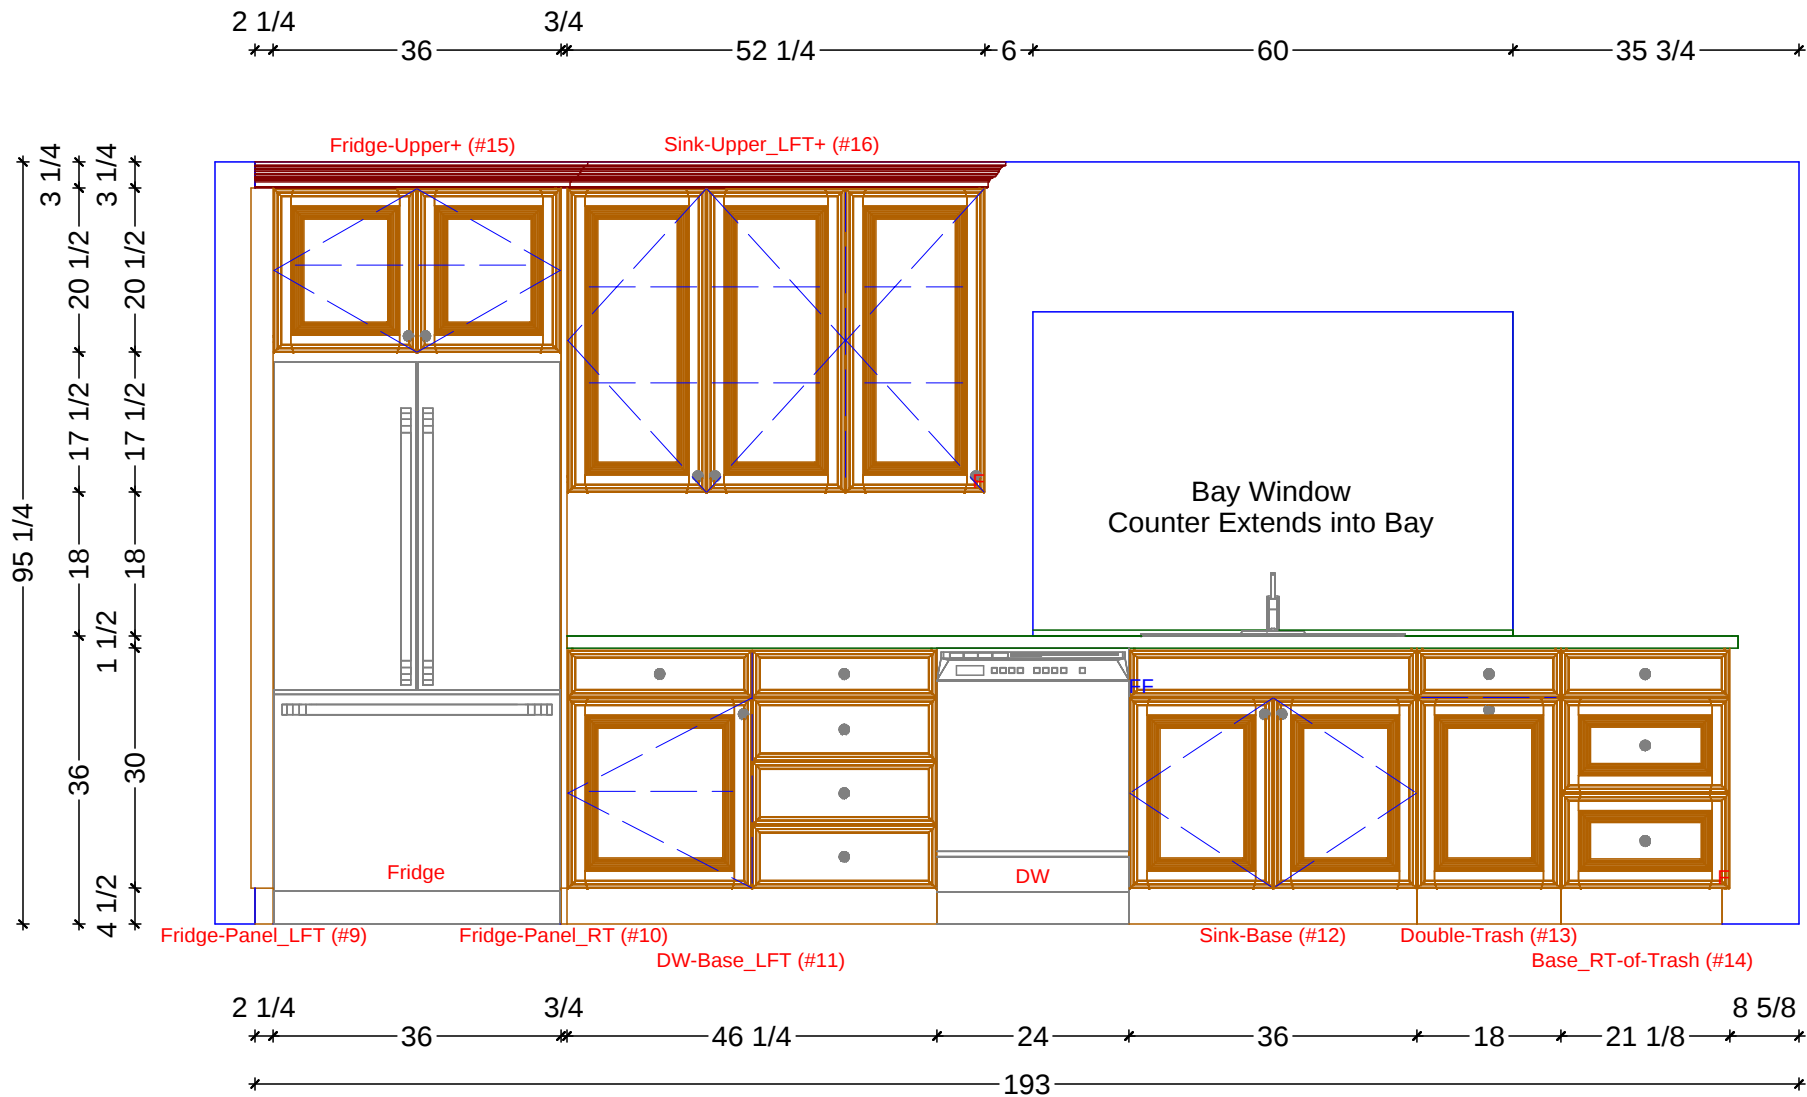

1

KITCHEN ELEVATION - FRIDGE-SINK WALL

SCALE: 1/2" = 1' 0"

Classic Bath Designs, Inc.
11544 Sheldon St., Sun Valley, CA 91352
818.767.1144 fax: 818.767.1278



Cust: Kobel

PO# KITCHEN

Scale: As Noted

Approved _____

Job: FL-S_PreFIN/PG-HdWd:perSample_IntEB:PreFIN

Size: A

Dr By: Brian

08/22/2014

K.2



Classic Bath Designs, Inc.
 11544 Sheldon St., Sun Valley, CA 91352
 818.767.1144 fax: 818.767.1278



Cust: Kobel	PO# KITCHEN	Scale: As Noted			Rndr
Approved _____	Job: FL-S_PreFIN/PG-HdWd:perSample_IntEB:PreFIN	Size: A	Dr By: Brian	08/22/2014	



Classic Bath Designs, Inc.
 11544 Sheldon St., Sun Valley, CA 91352
 818.767.1144 fax: 818.767.1278



Cust: Kobel		PO# KITCHEN	Scale: As Noted				Rndr
Approved_____		Job: FL-S_PreFIN/PG-HdWd:perSample_IntEB:PreFIN		Size: A	Dr By: Brian	08/22/2014	