


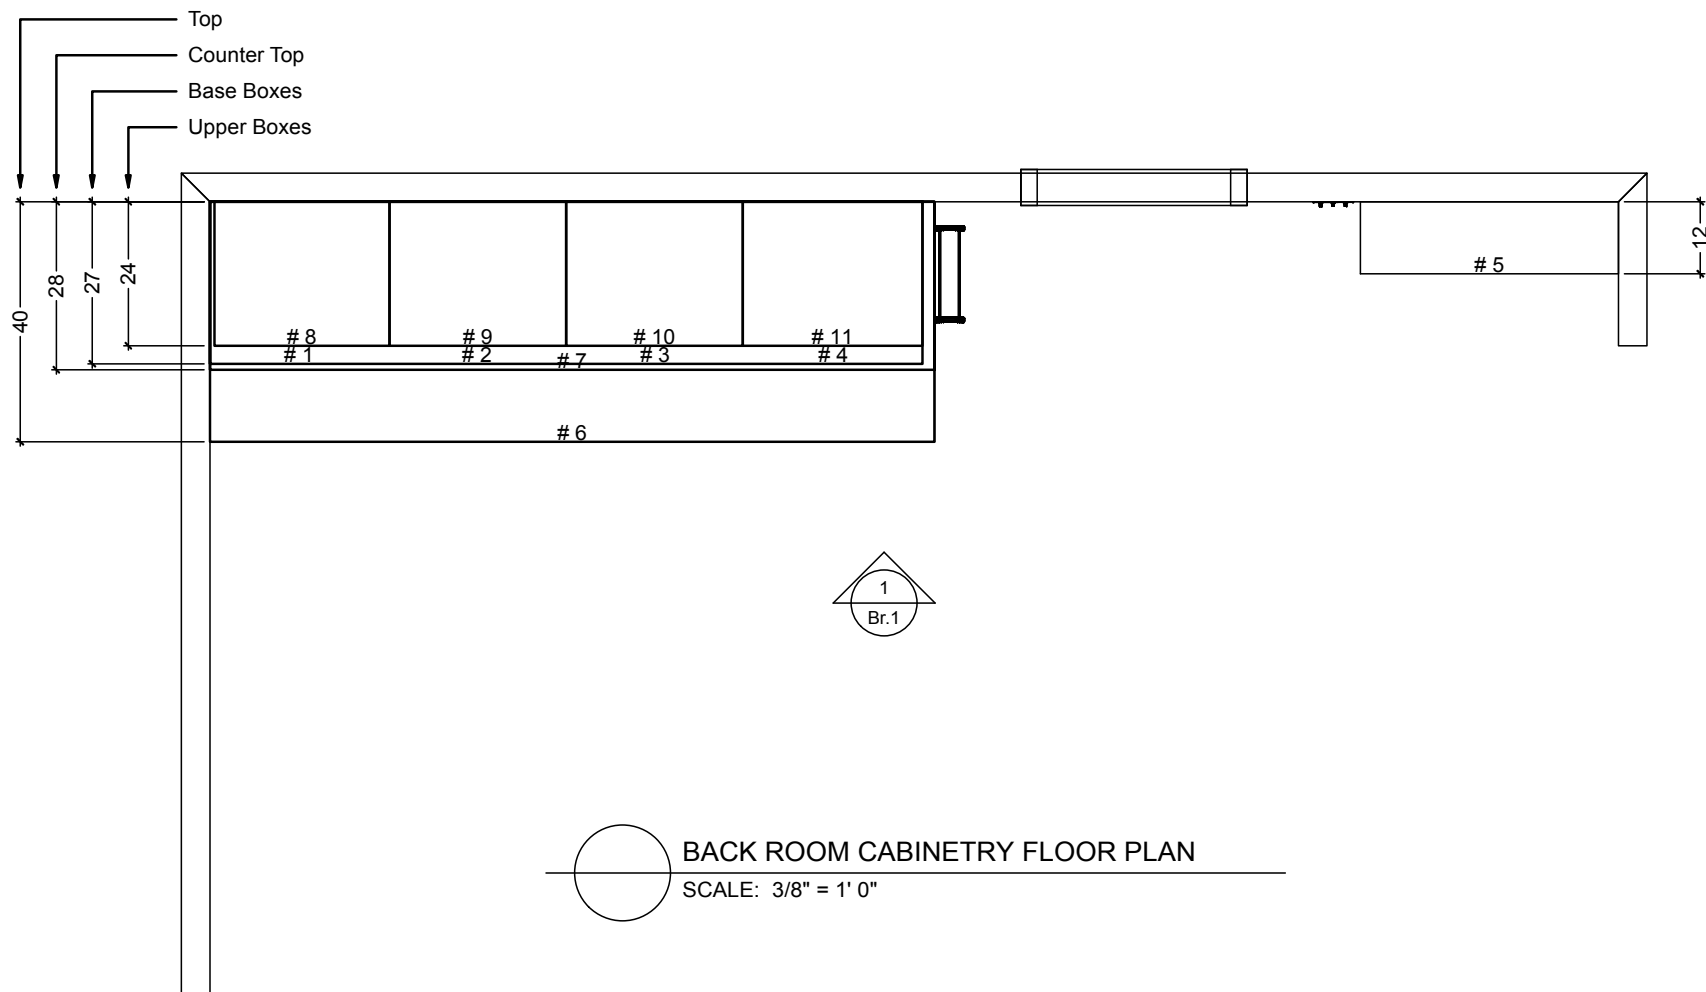

BACK ROOM CABINETRY FLOOR PLAN
SCALE: 3/8" = 1' 0"

Classic Bath Designs, Inc.
11544 Sheldon St., Sun Valley, CA 91352
818.767.1144 fax: 818.767.1278



Cust: Dan Ramler

PO# Back Room

Scale: As Noted

Approved _____


Job: FF_StG/Oak:perSample_IntEB:StG

Size: A

Dr By: Brian

11/30/2013

Br.0

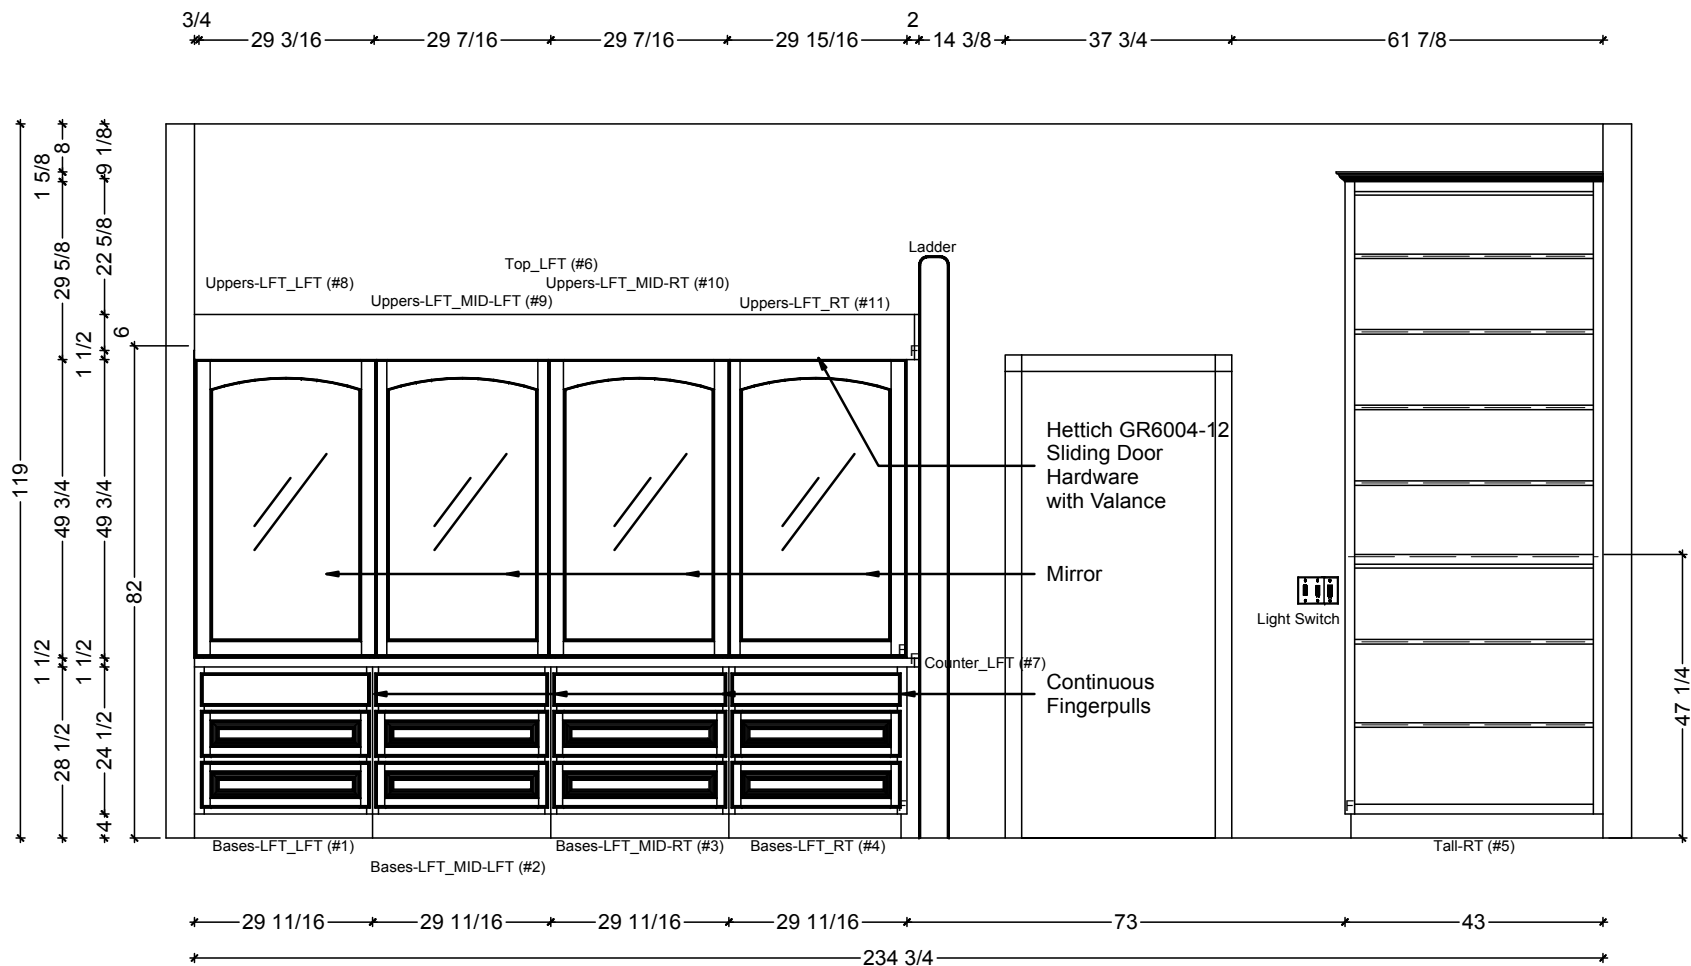

1

BACK ROOM ELEVATION

SCALE: 3/8" = 1' 0"

Classic Bath Designs, Inc.
11544 Sheldon St., Sun Valley, CA 91352
818.767.1144 fax: 818.767.1278



Cust: Dan Ramler

PO# Back Room

Scale: As Noted

Approved _____

Job: FF_StG/Oak:perSample_IntEB:StG

Size: A

Dr By: Brian

11/30/2013

Br.1



Classic Bath Designs, Inc.
 11544 Sheldon St., Sun Valley, CA 91352
 818.767.1144 fax: 818.767.1278



Cust: **Dan Ramler**

PO# **Back Room**

Scale: **As Noted**

Approved _____

Job: **FF_StG/Oak:perSample_IntEB:StG**

Size: A

Dr By: **Brian**

11/30/2013

Rndr



Classic Bath Designs, Inc.
 11544 Sheldon St., Sun Valley, CA 91352
 818.767.1144 fax: 818.767.1278



Cust: **Dan Ramler**

PO# **Back Room**

Scale: **As Noted**

Approved _____

Job: **FF_StG/Oak:perSample_IntEB:StG**

Size: A

Dr By: **Brian**

11/30/2013

Rndr