



KITCHEN CABINETRY FLOOR PLAN


SCALE: 1/2" = 1' 0"

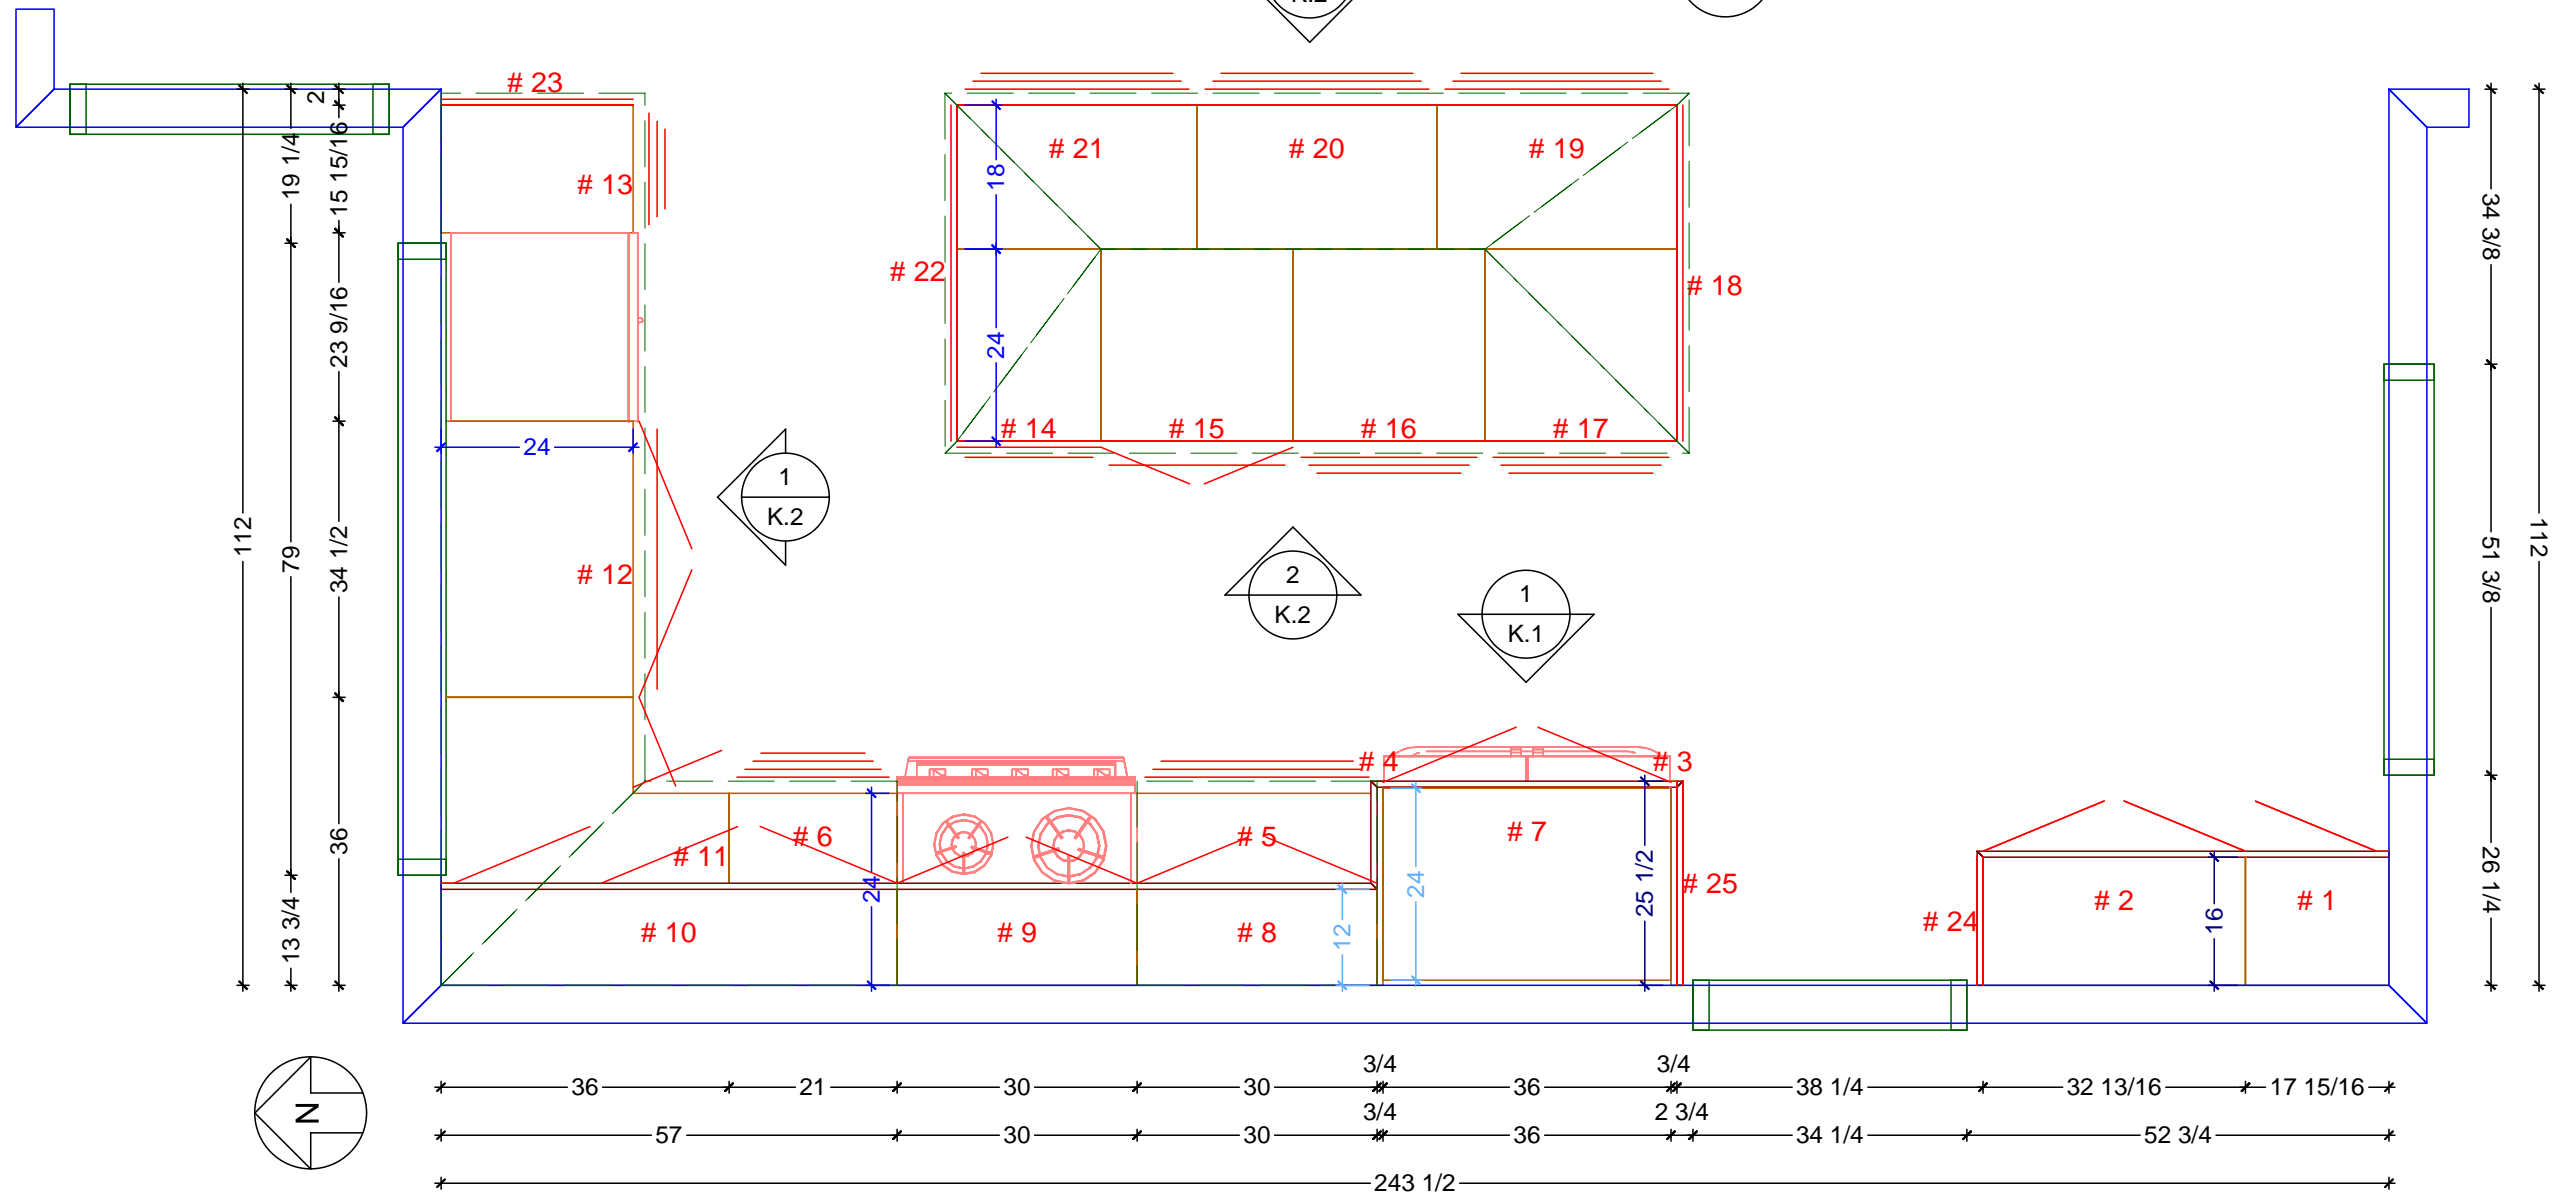



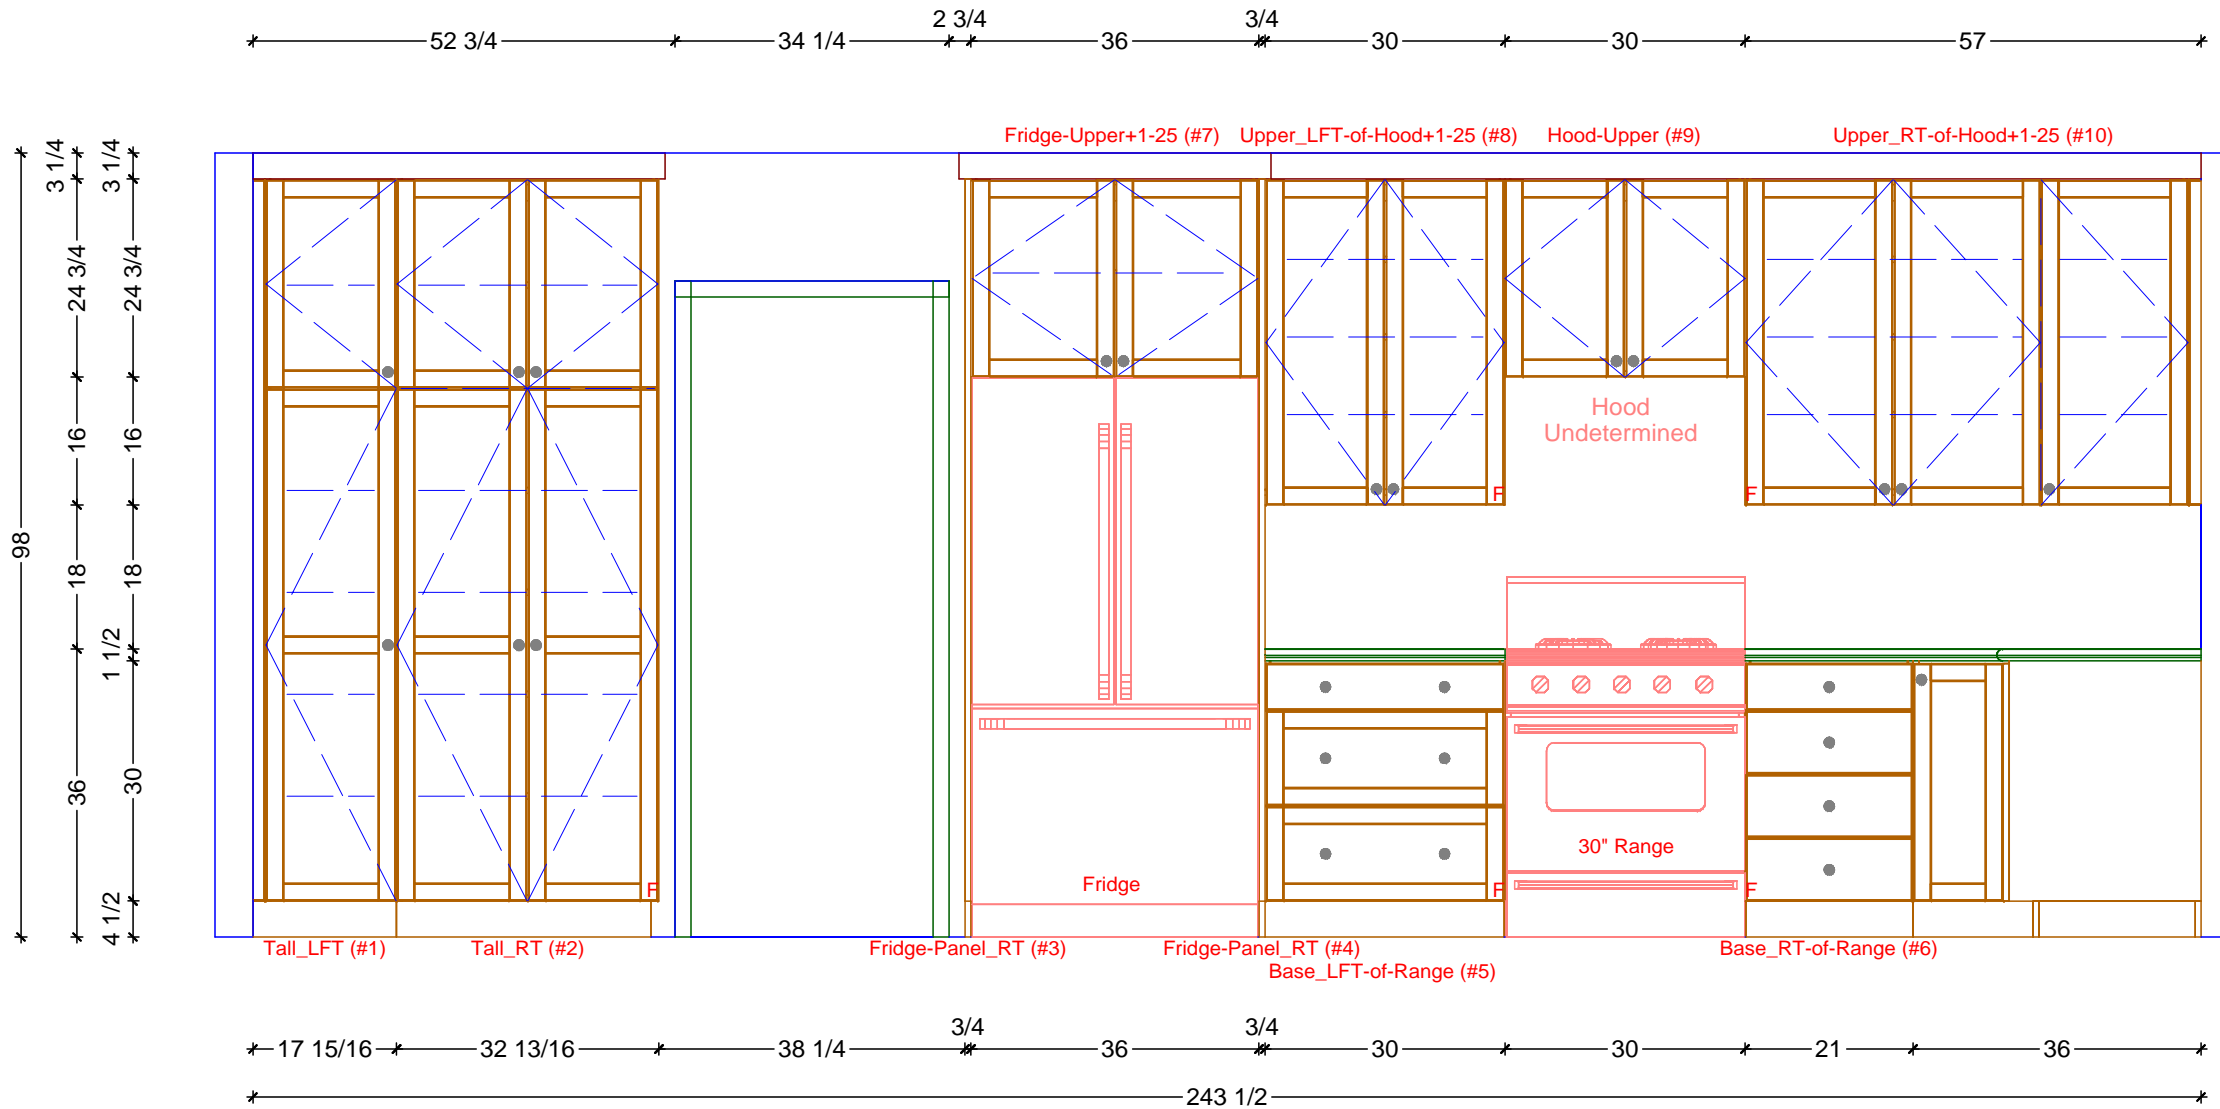


1 KITCHEN ELEVATION - WEST
 SCALE: 1/2" = 1' 0"




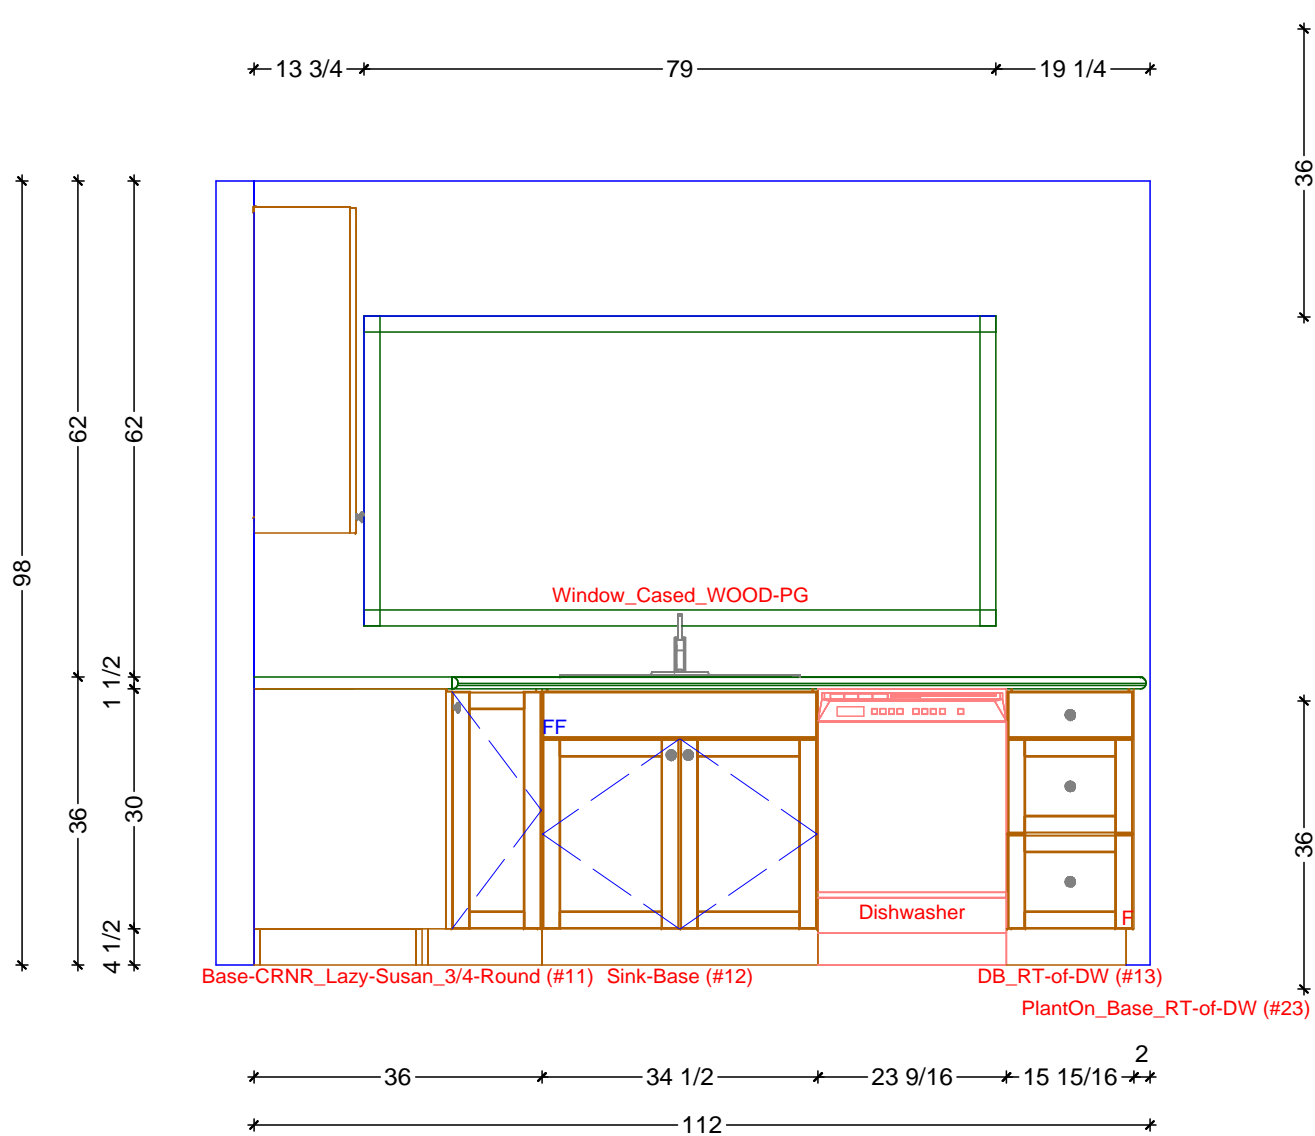

1 KITCHEN ELEVATION - NORTH
SCALE: 1/2" = 1' 0"

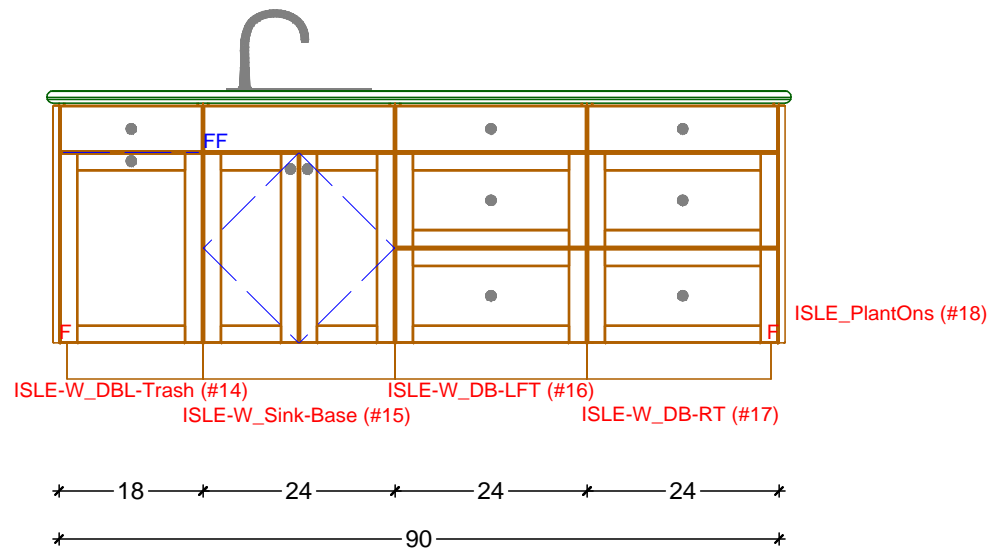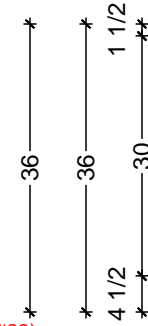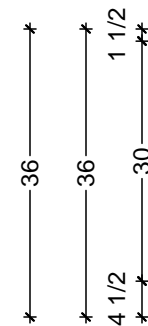

2 KITCHEN ELEVATION - ISLE - WEST SIDE
SCALE: 1/2" = 1' 0"

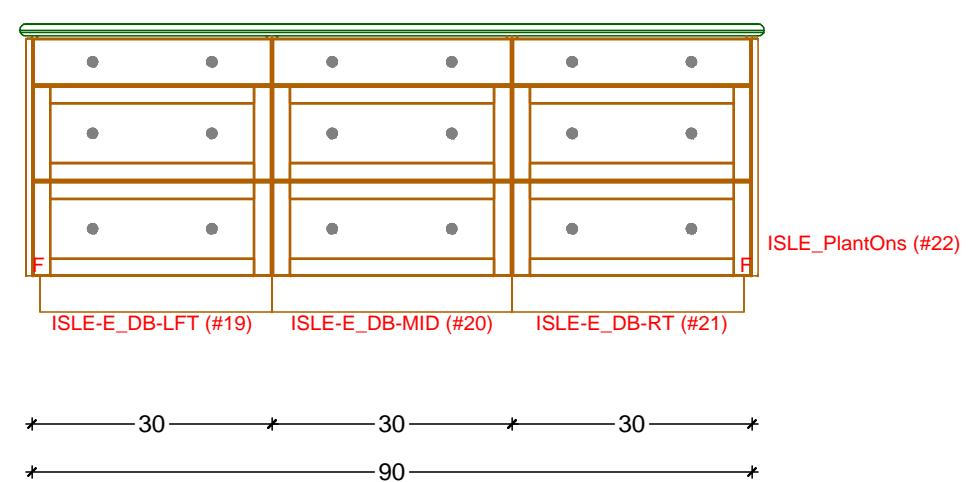

3 KITCHEN ELEVATION - ISLE - EAST SIDE
SCALE: 1/2" = 1' 0"



Classic Bath Designs, Inc.
 11544 Sheldon St., Sun Valley, CA 91352
 818.767.1144 fax: 818.767.1278



Cust: LPD for MLR

Approved _____

PO# KITCHEN

Job: FL-S_PreFIN/PG:perSample_IntEB:PreFIN

Scale: As Noted

Size: L

Dr By: Brian

02/20/2018

Rndr



Classic Bath Designs, Inc.
 11544 Sheldon St., Sun Valley, CA 91352
 818.767.1144 fax: 818.767.1278



Cust: LPD for MLR

Approved _____

PO# KITCHEN

Job: FL-S_PreFIN/PG:perSample_IntEB:PreFIN


Scale: As Noted

Size: L

Dr By: Brian

02/20/2018

Rndr

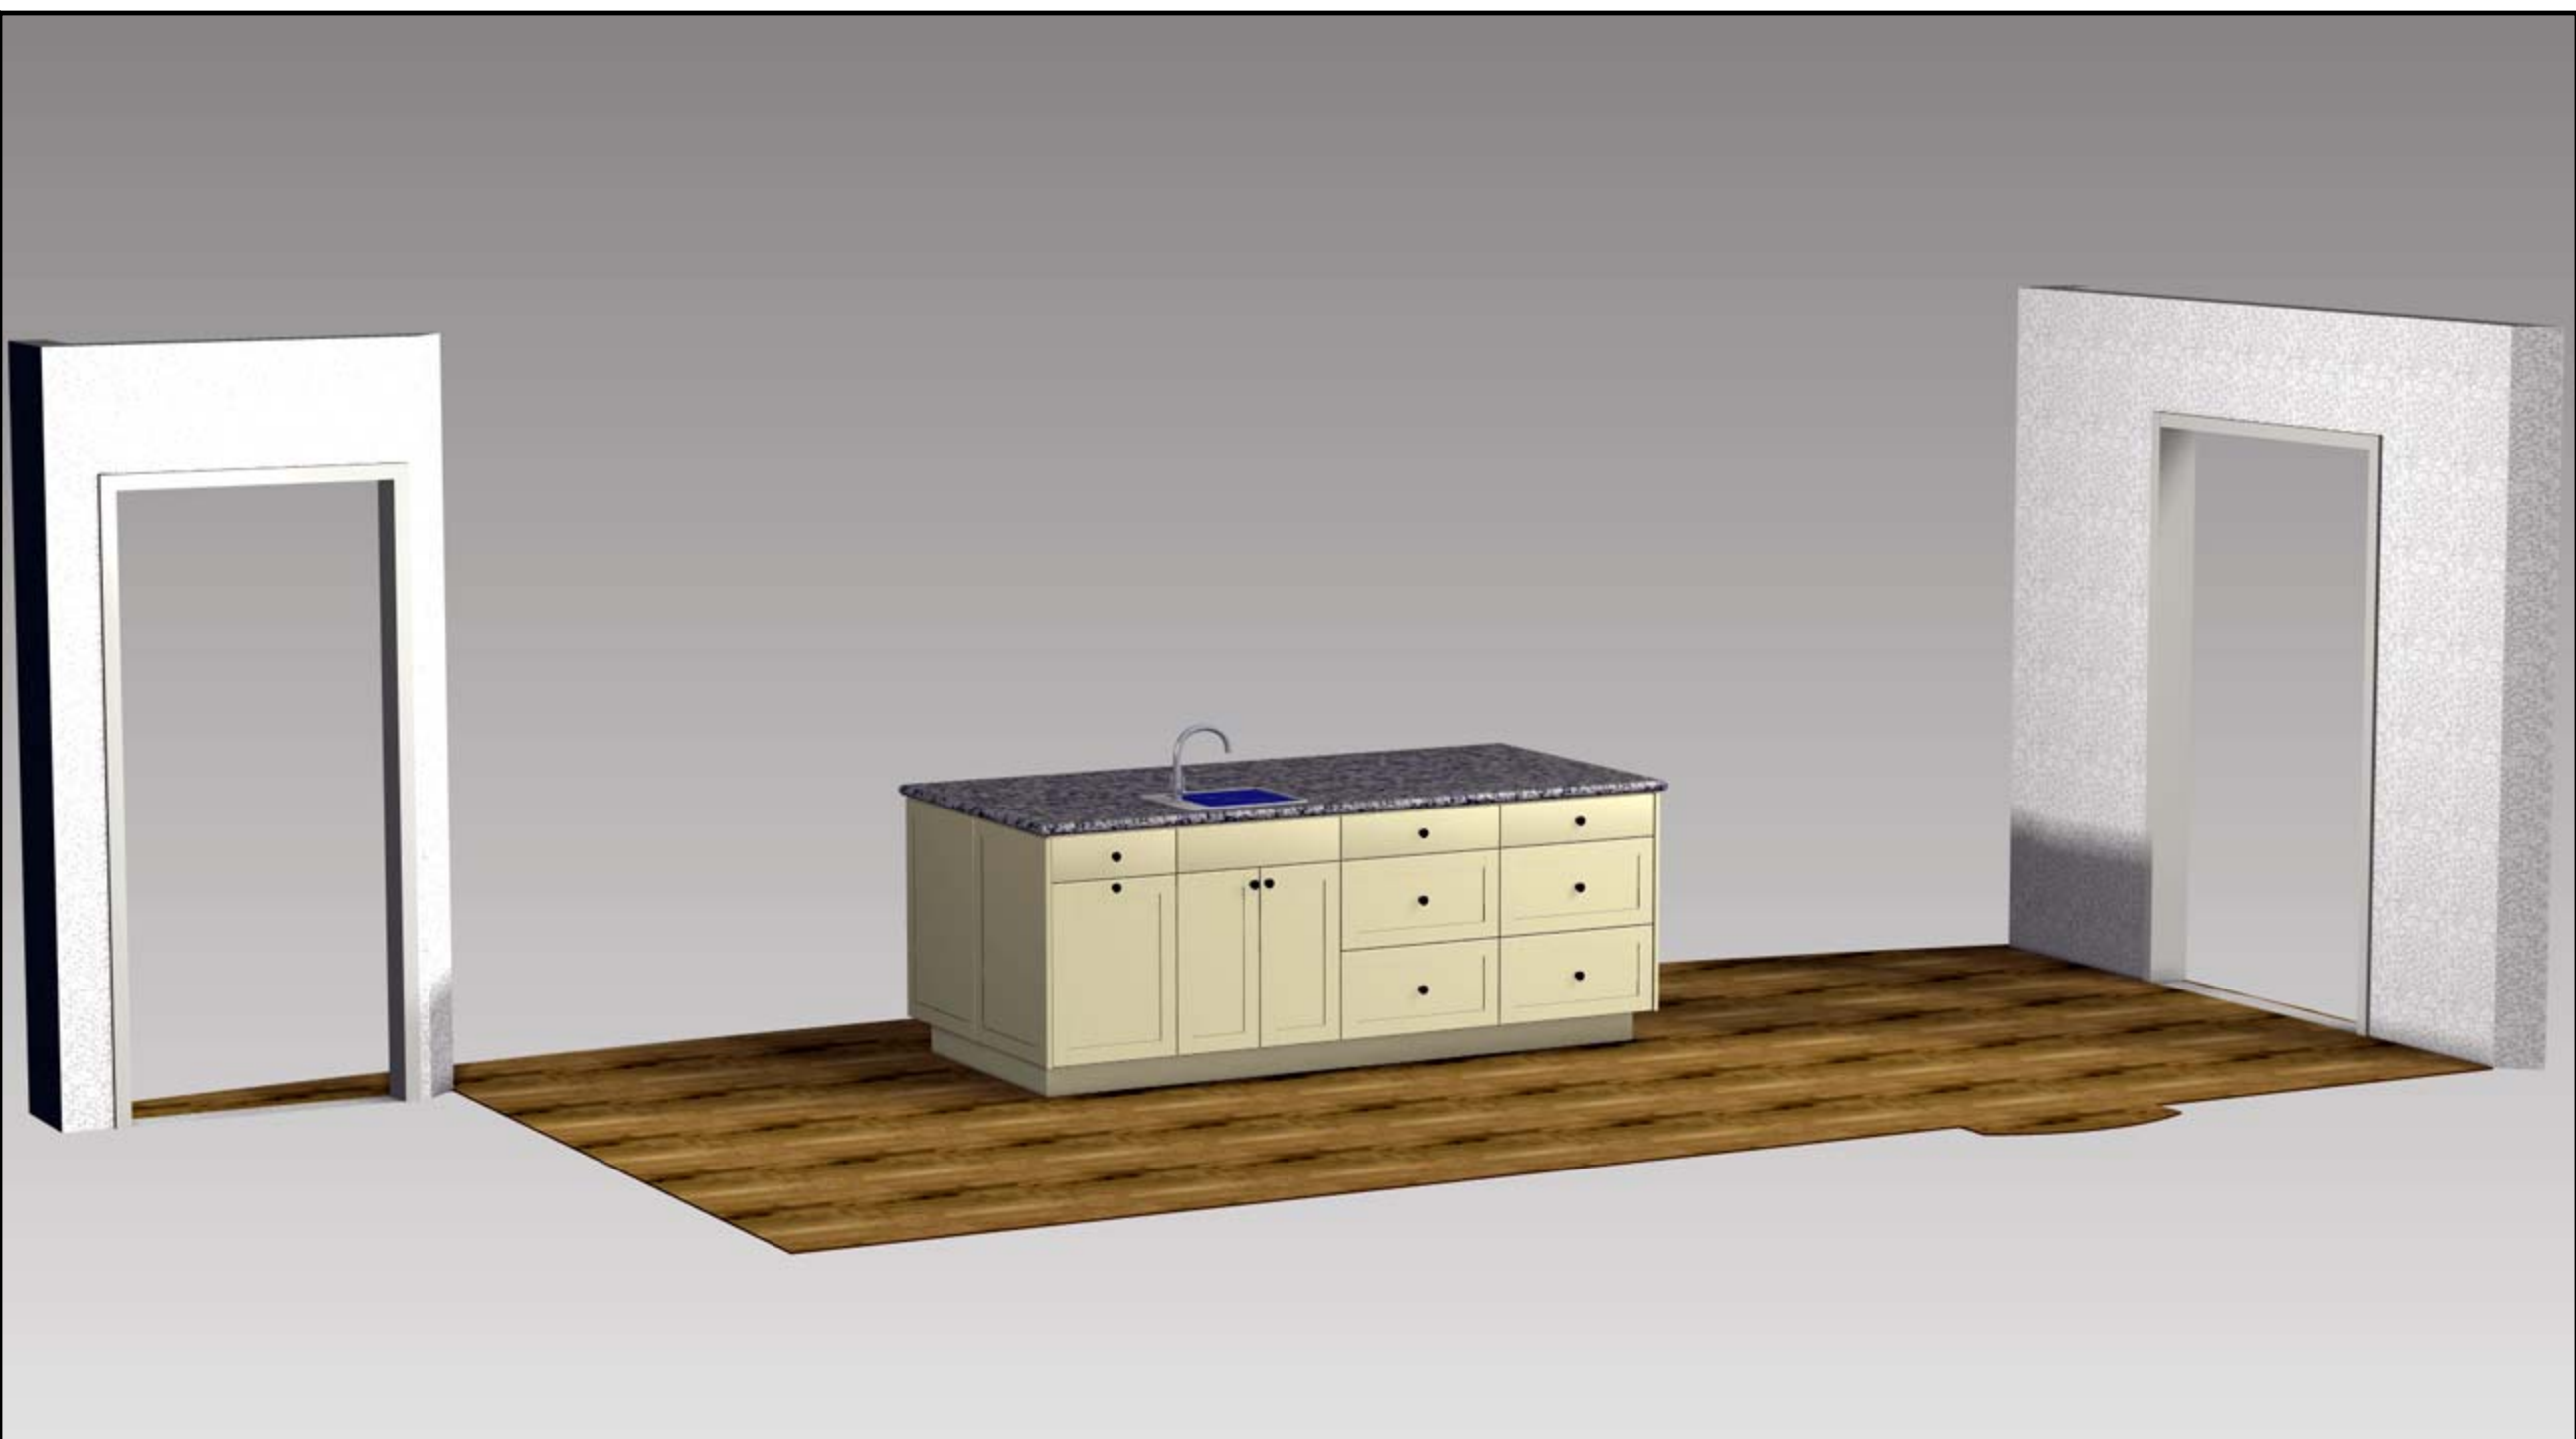

Classic Bath Designs, Inc.
 11544 Sheldon St., Sun Valley, CA 91352
 818.767.1144 fax: 818.767.1278



Cust: LPD for MLR

Approved _____

PO# KITCHEN

Job: FL-S_PreFIN/PG:perSample_IntEB:PreFIN

Scale: As Noted

Size: L

Dr By: Brian

02/20/2018

Rndr