



KITCHEN CABINETRY FLOOR PLAN

SCALE: 1/2" = 1' 0"

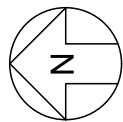

**Classic Bath Designs, Inc.**  
 11544 Sheldon St., Sun Valley, CA 91352  
 818.767.1144 fax: 818.767.1278

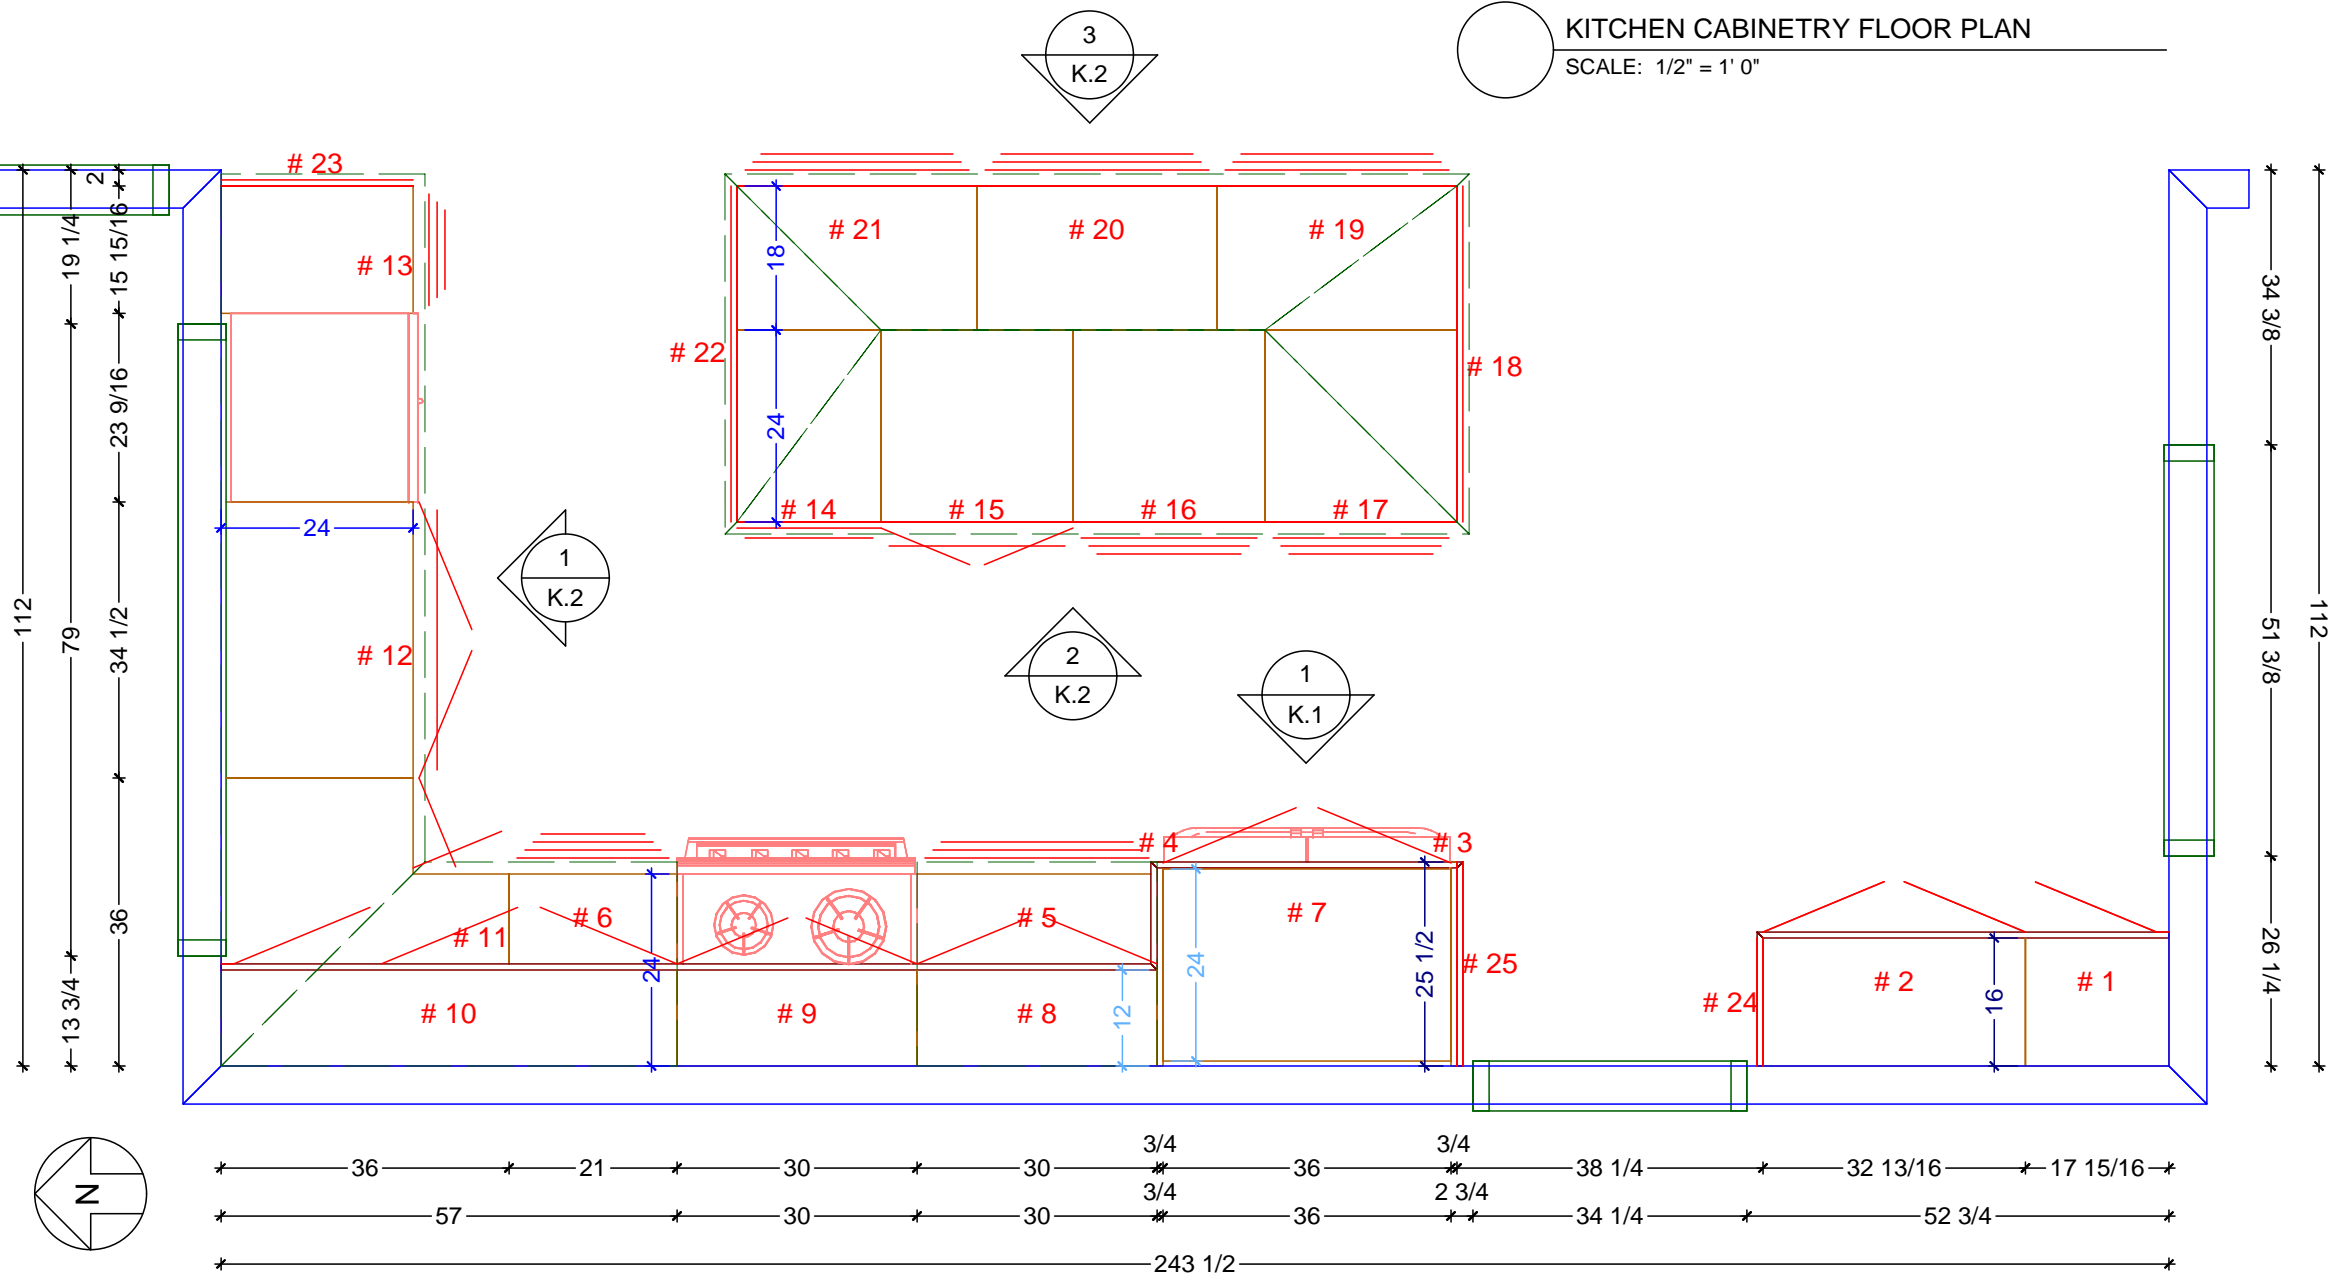

Cust: LPD for MLR

Approved \_\_\_\_\_

PO# KITCHEN

Job: FL-S\_PreFIN/PG:perSample\_IntEB:PreFIN


Scale: As Noted

Size: L


Dr By: Brian

03/08/2018




**K.0**

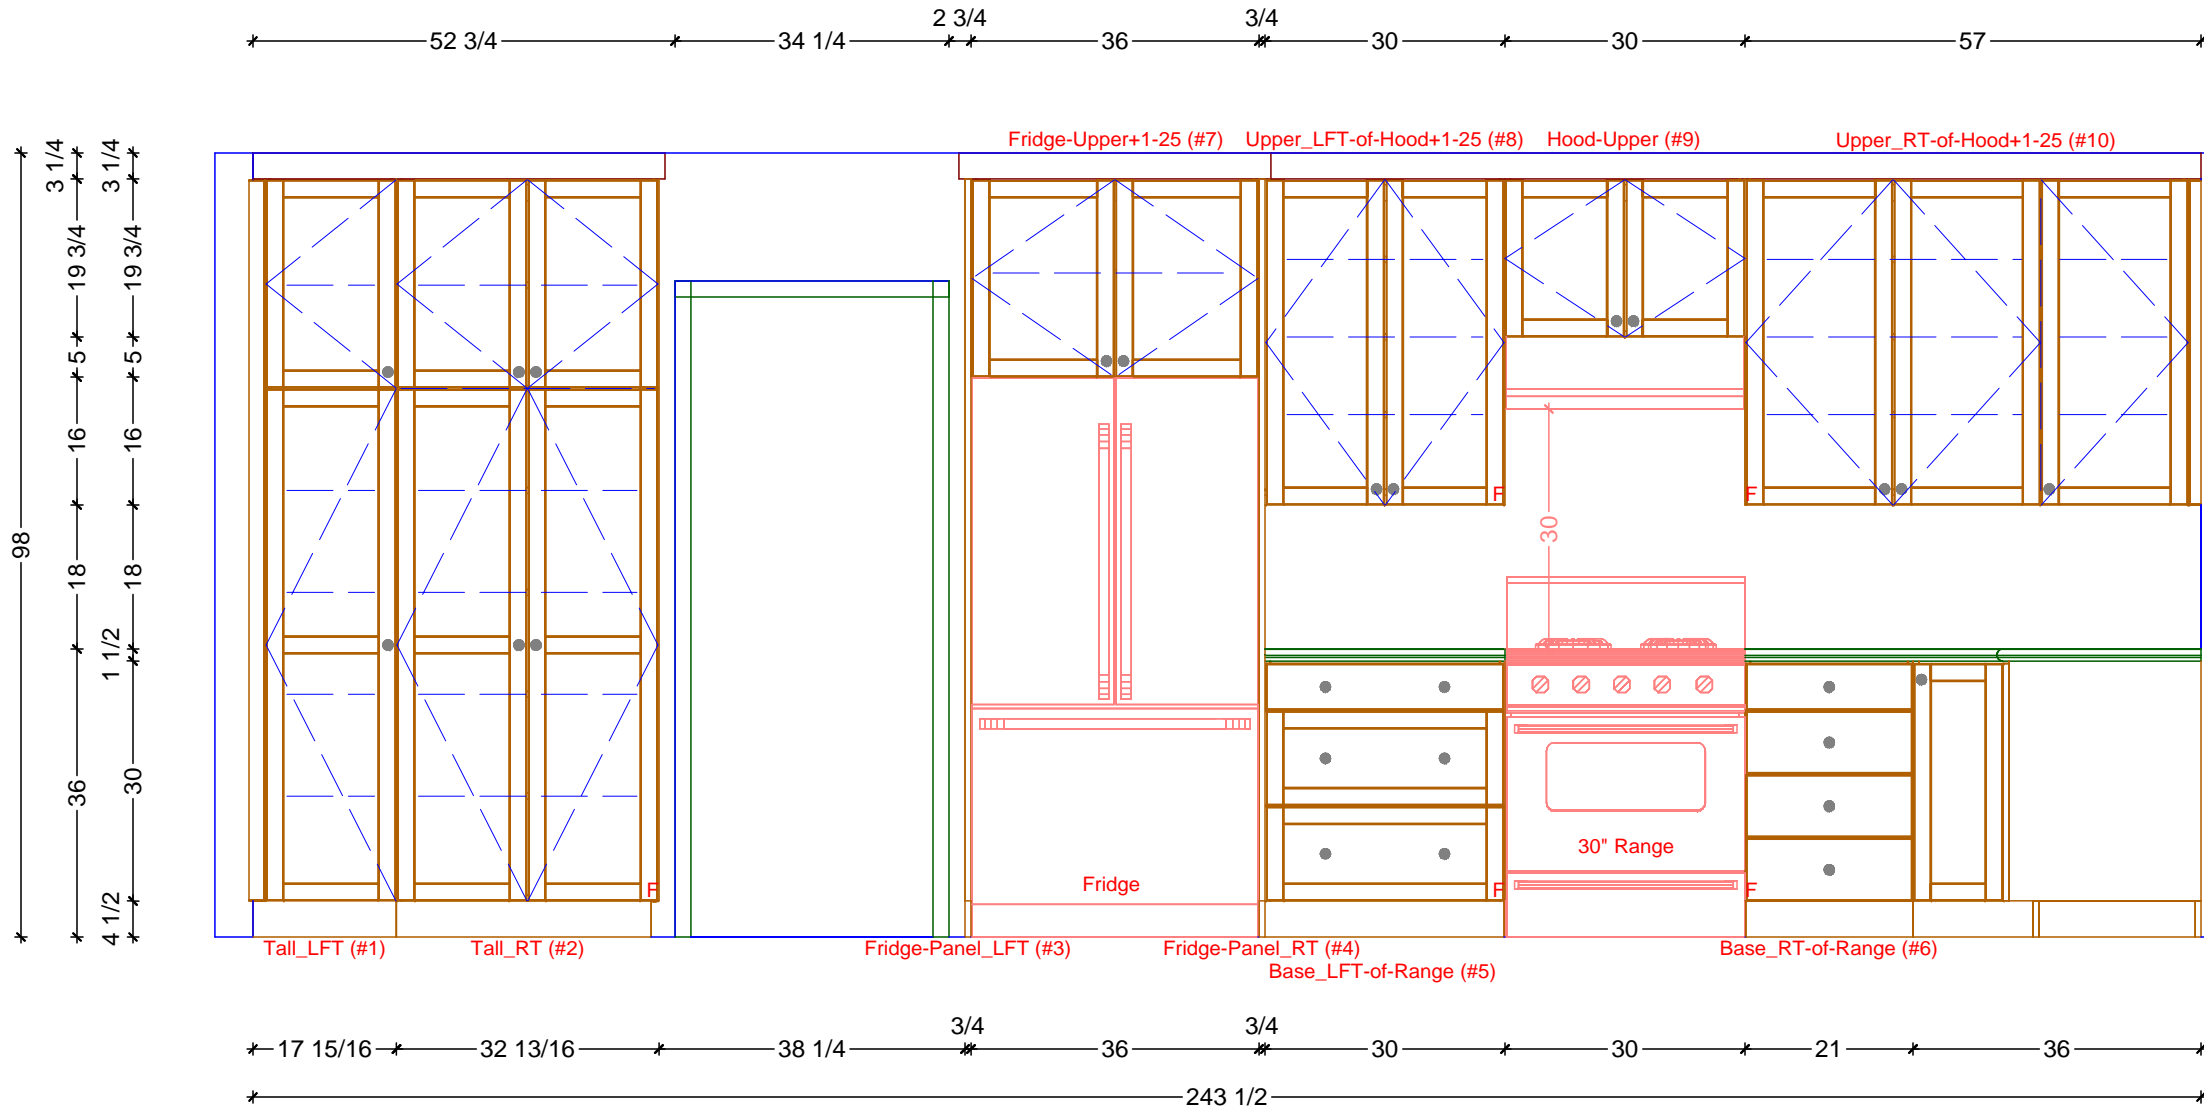


1 KITCHEN ELEVATION - WEST  
 SCALE: 1/2" = 1' 0"

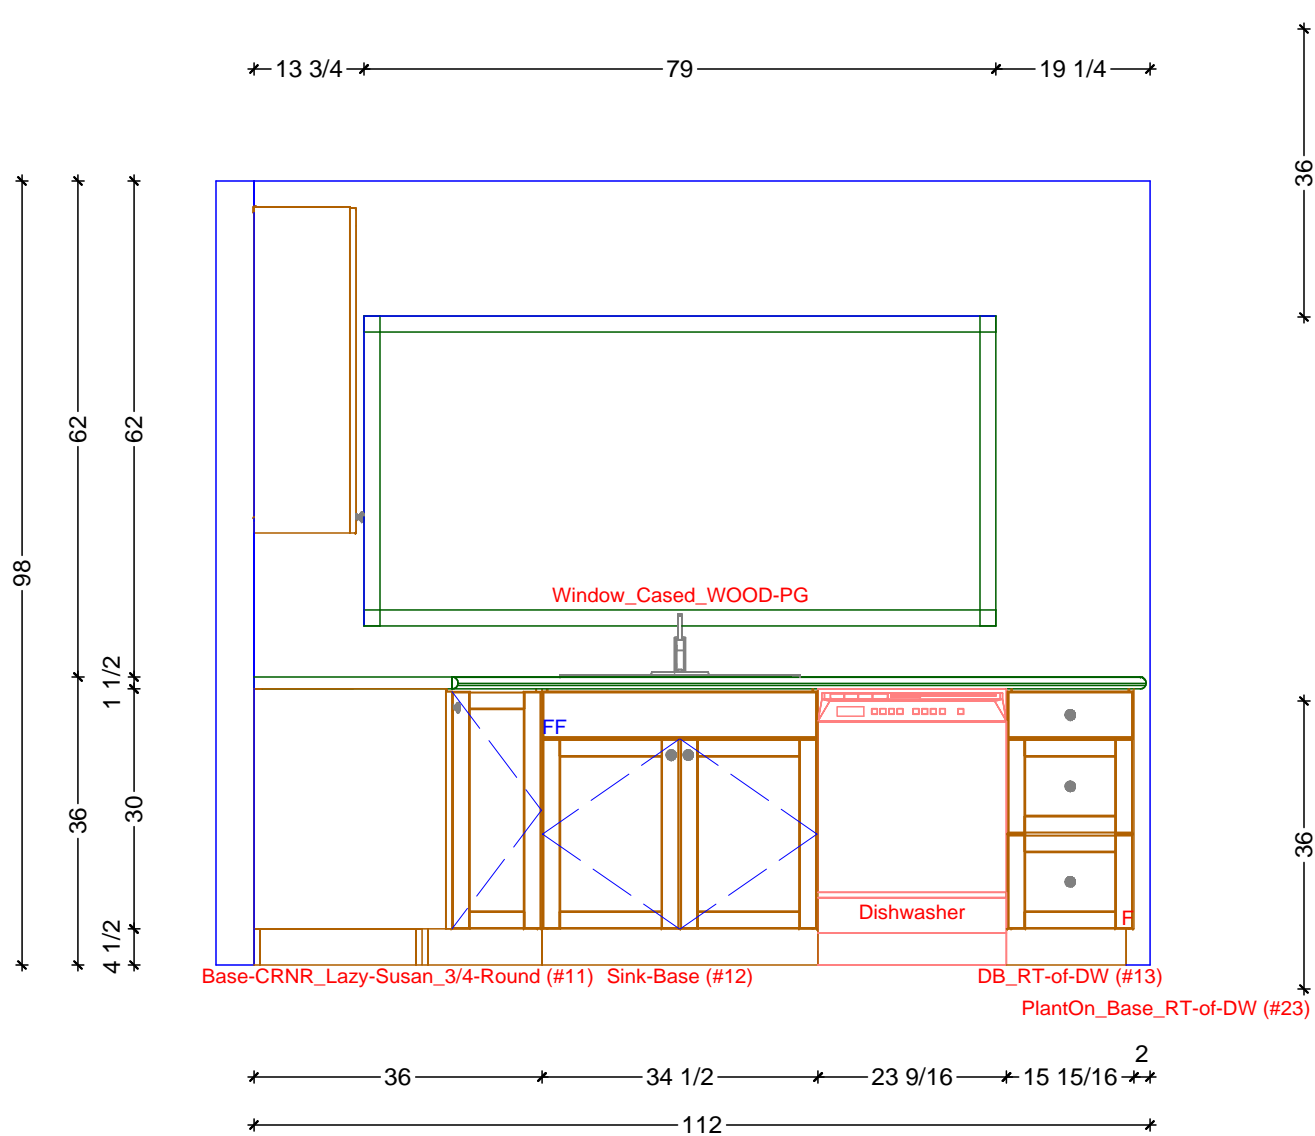

**1** KITCHEN ELEVATION - NORTH  
SCALE: 1/2" = 1' 0"

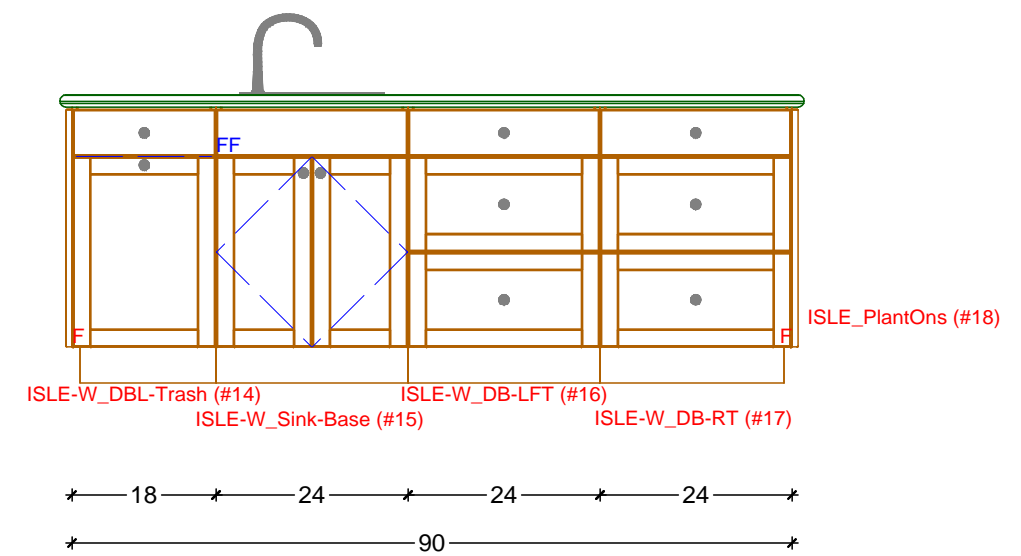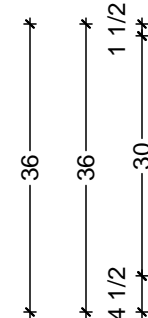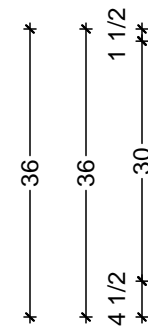

**2** KITCHEN ELEVATION - ISLE - WEST SIDE  
SCALE: 1/2" = 1' 0"

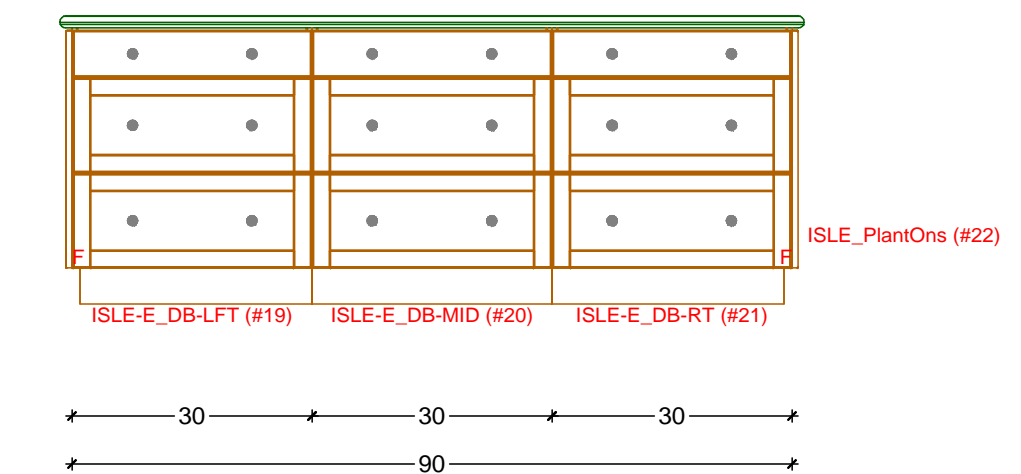

**3** KITCHEN ELEVATION - ISLE - EAST SIDE  
SCALE: 1/2" = 1' 0"





**Classic Bath Designs, Inc.**  
 11544 Sheldon St., Sun Valley, CA 91352  
 818.767.1144 fax: 818.767.1278



Cust: LPD for MLR

Approved \_\_\_\_\_

PO# KITCHEN

Job: FL-S\_PreFIN/PG:perSample\_IntEB:PreFIN

Scale: As Noted

Size: L

Dr By: Brian

03/08/2018

Rndr



**Classic Bath Designs, Inc.**  
 11544 Sheldon St., Sun Valley, CA 91352  
 818.767.1144 fax: 818.767.1278



Cust: LPD for MLR

Approved \_\_\_\_\_

PO# KITCHEN

Job: FL-S\_PreFIN/PG:perSample\_IntEB:PreFIN


Scale: As Noted

Size: L

Dr By: Brian

03/08/2018

Rndr

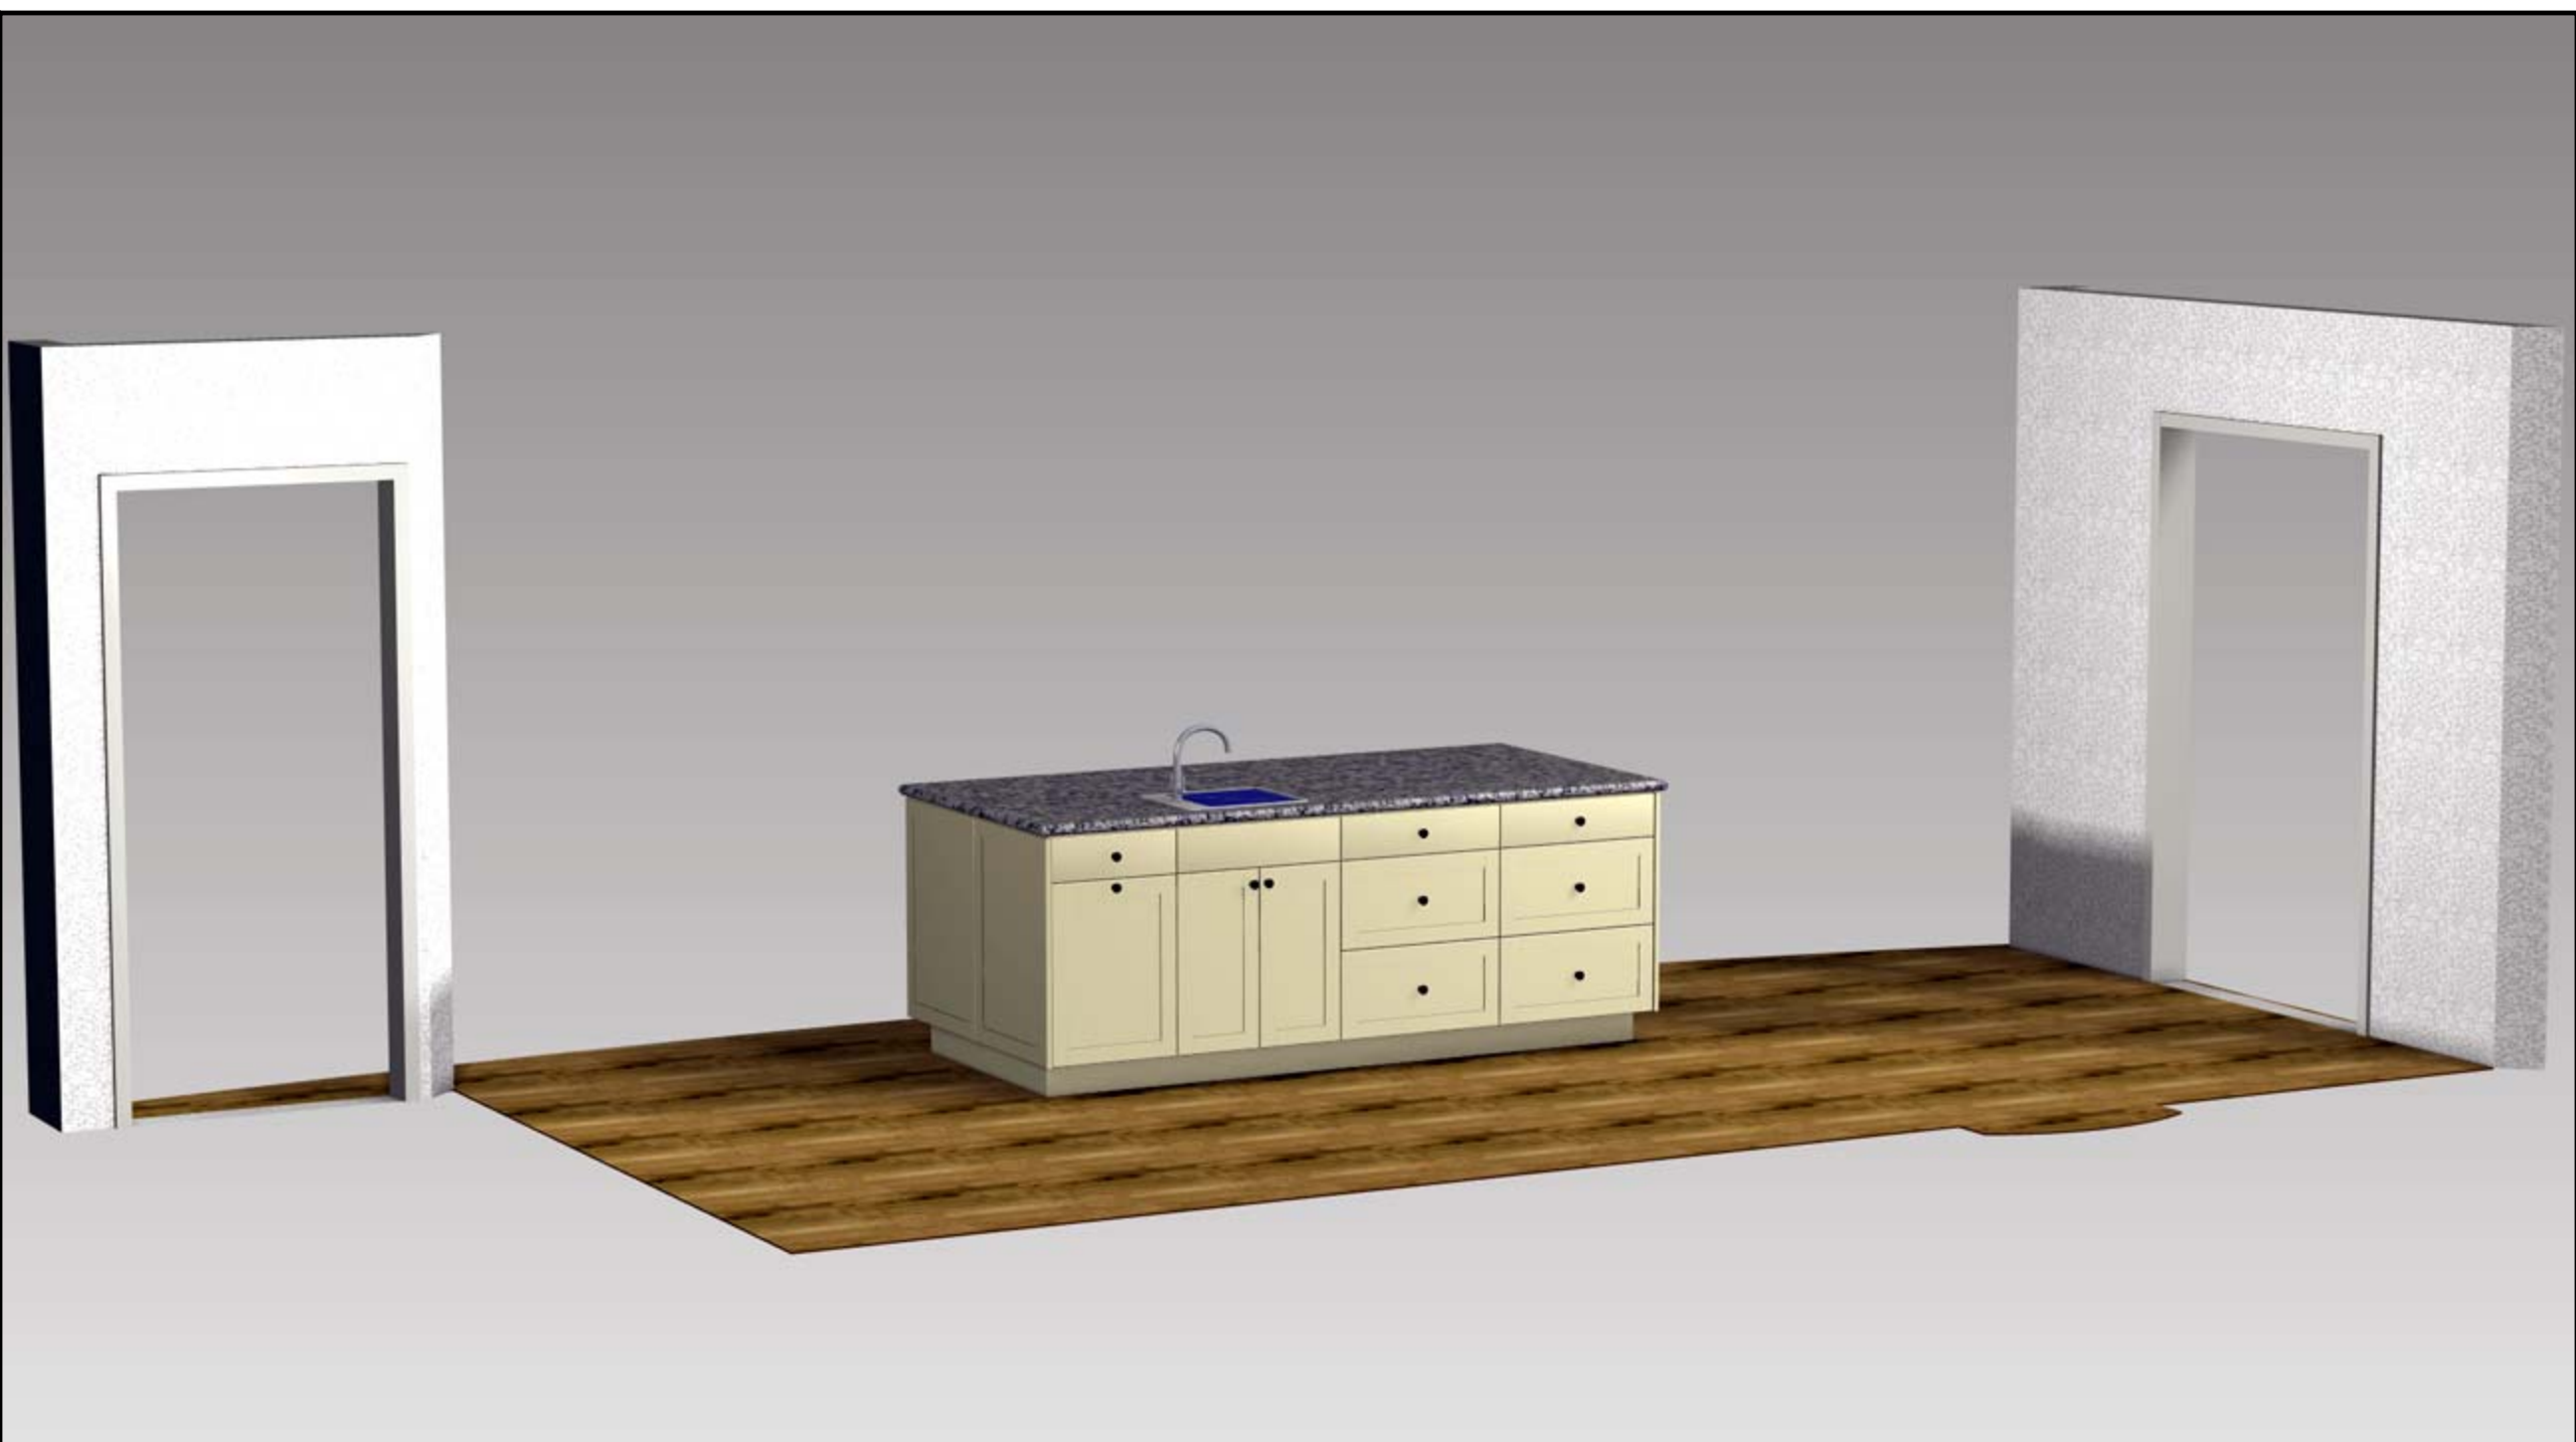

**Classic Bath Designs, Inc.**  
 11544 Sheldon St., Sun Valley, CA 91352  
 818.767.1144 fax: 818.767.1278



Cust: LPD for MLR

Approved \_\_\_\_\_

PO# KITCHEN

Job: FL-S\_PreFIN/PG:perSample\_IntEB:PreFIN

Scale: As Noted

**Size: L**

Dr By: Brian

03/08/2018

**Rndr**