


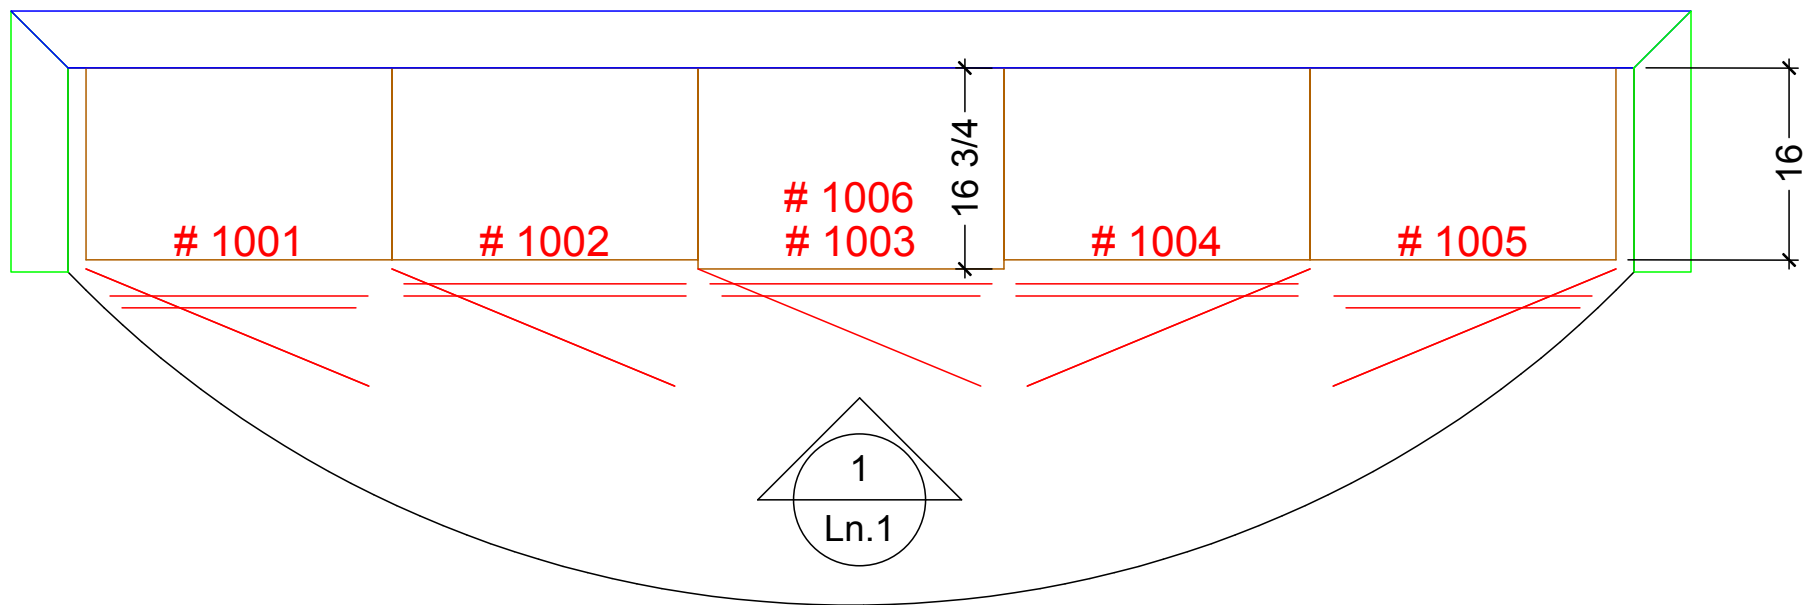

LANDING CABINETRY FLOOR PLAN
SCALE: 3/4" = 1' 0"

Classic Bath Designs, Inc.
11544 Sheldon St., Sun Valley, CA 91352
818.767.1144 fax: 818.767.1278



Cust: Blackwell for Hoffman

PO# LANDING

Scale: As Noted

Approved _____


Job: FL-S_StG/Alder:perSample_IntEB:StG

Size: A

Dr By: Brian

04/08/15

Ln.0

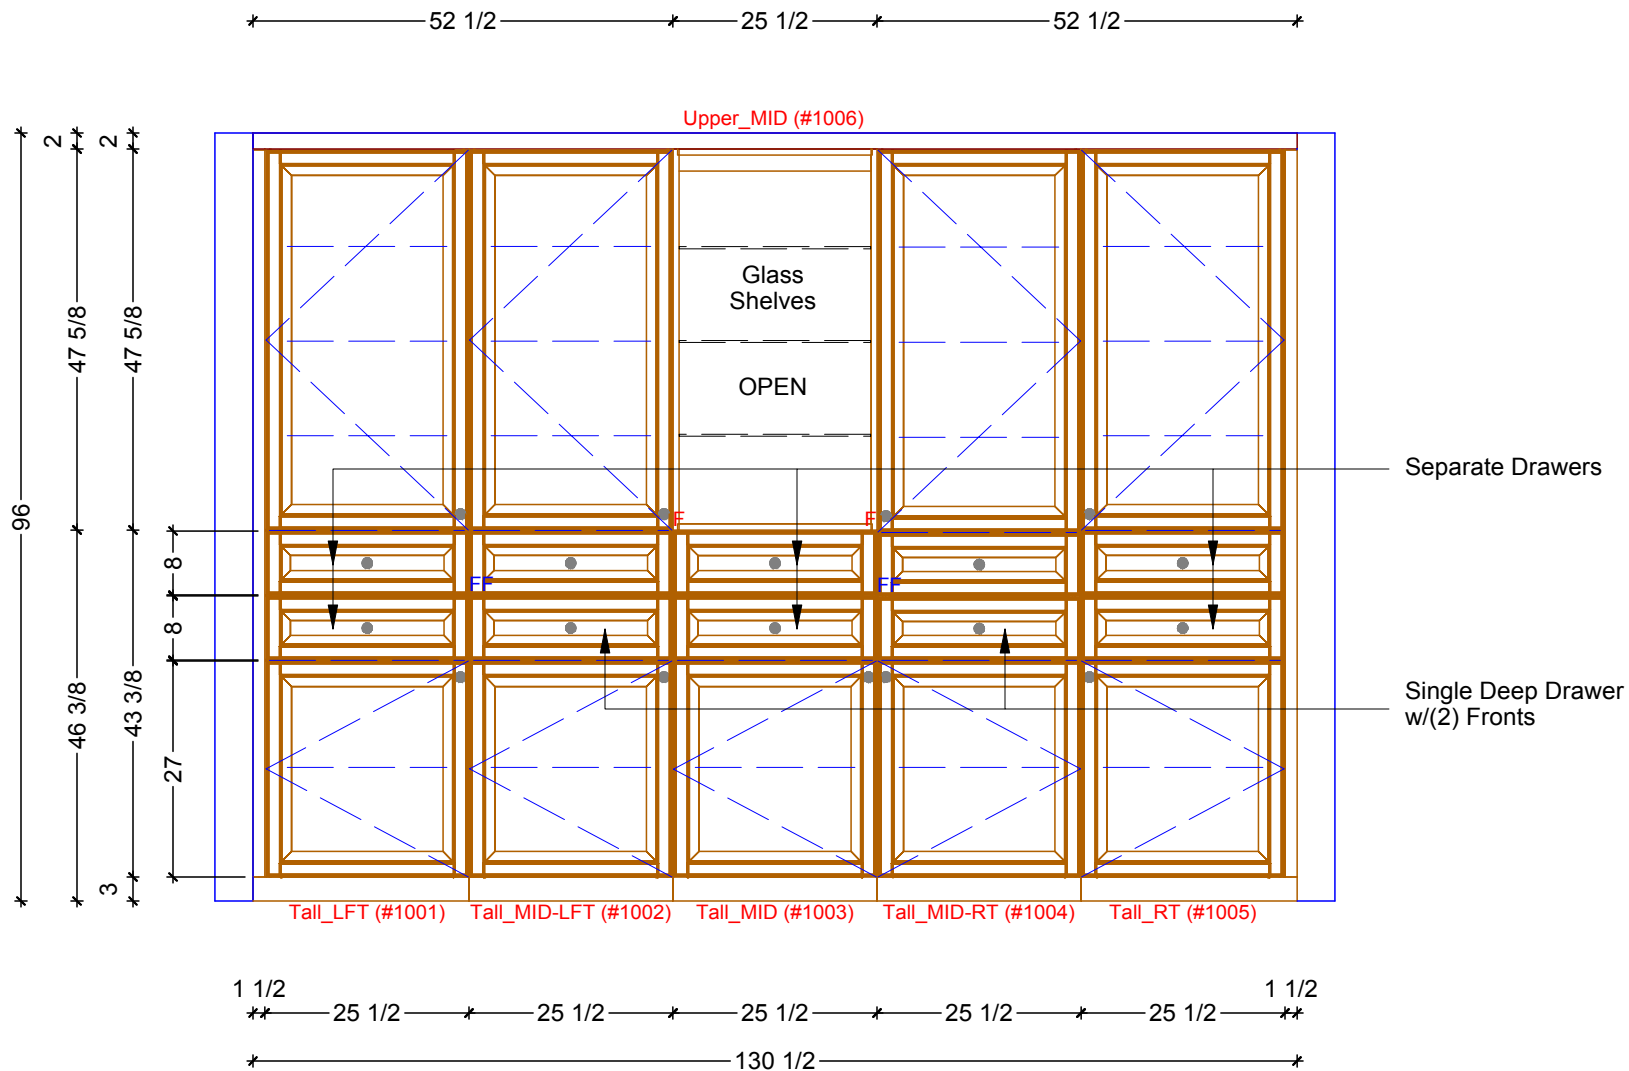

1

LANDING ELEVATION

SCALE: 1/2" = 1' 0"

Classic Bath Designs, Inc.
11544 Sheldon St., Sun Valley, CA 91352
818.767.1144 fax: 818.767.1278



Cust: Blackwell for Hoffman

PO# LANDING

Scale: As Noted

Approved _____

Job: FL-S_StG/Alder:perSample_IntEB:StG

Size: A

Dr By: Brian

04/08/15

Ln.1



Classic Bath Designs, Inc.
 11544 Sheldon St., Sun Valley, CA 91352
 818.767.1144 fax: 818.767.1278



Cust: Blackwell for Hoffman

PO# LANDING

Scale: As Noted

Approved _____

Job: FL-S_StG/Alder:perSample_IntEB:StG

Size: A

Dr By: Brian

04/08/15

Rndr