



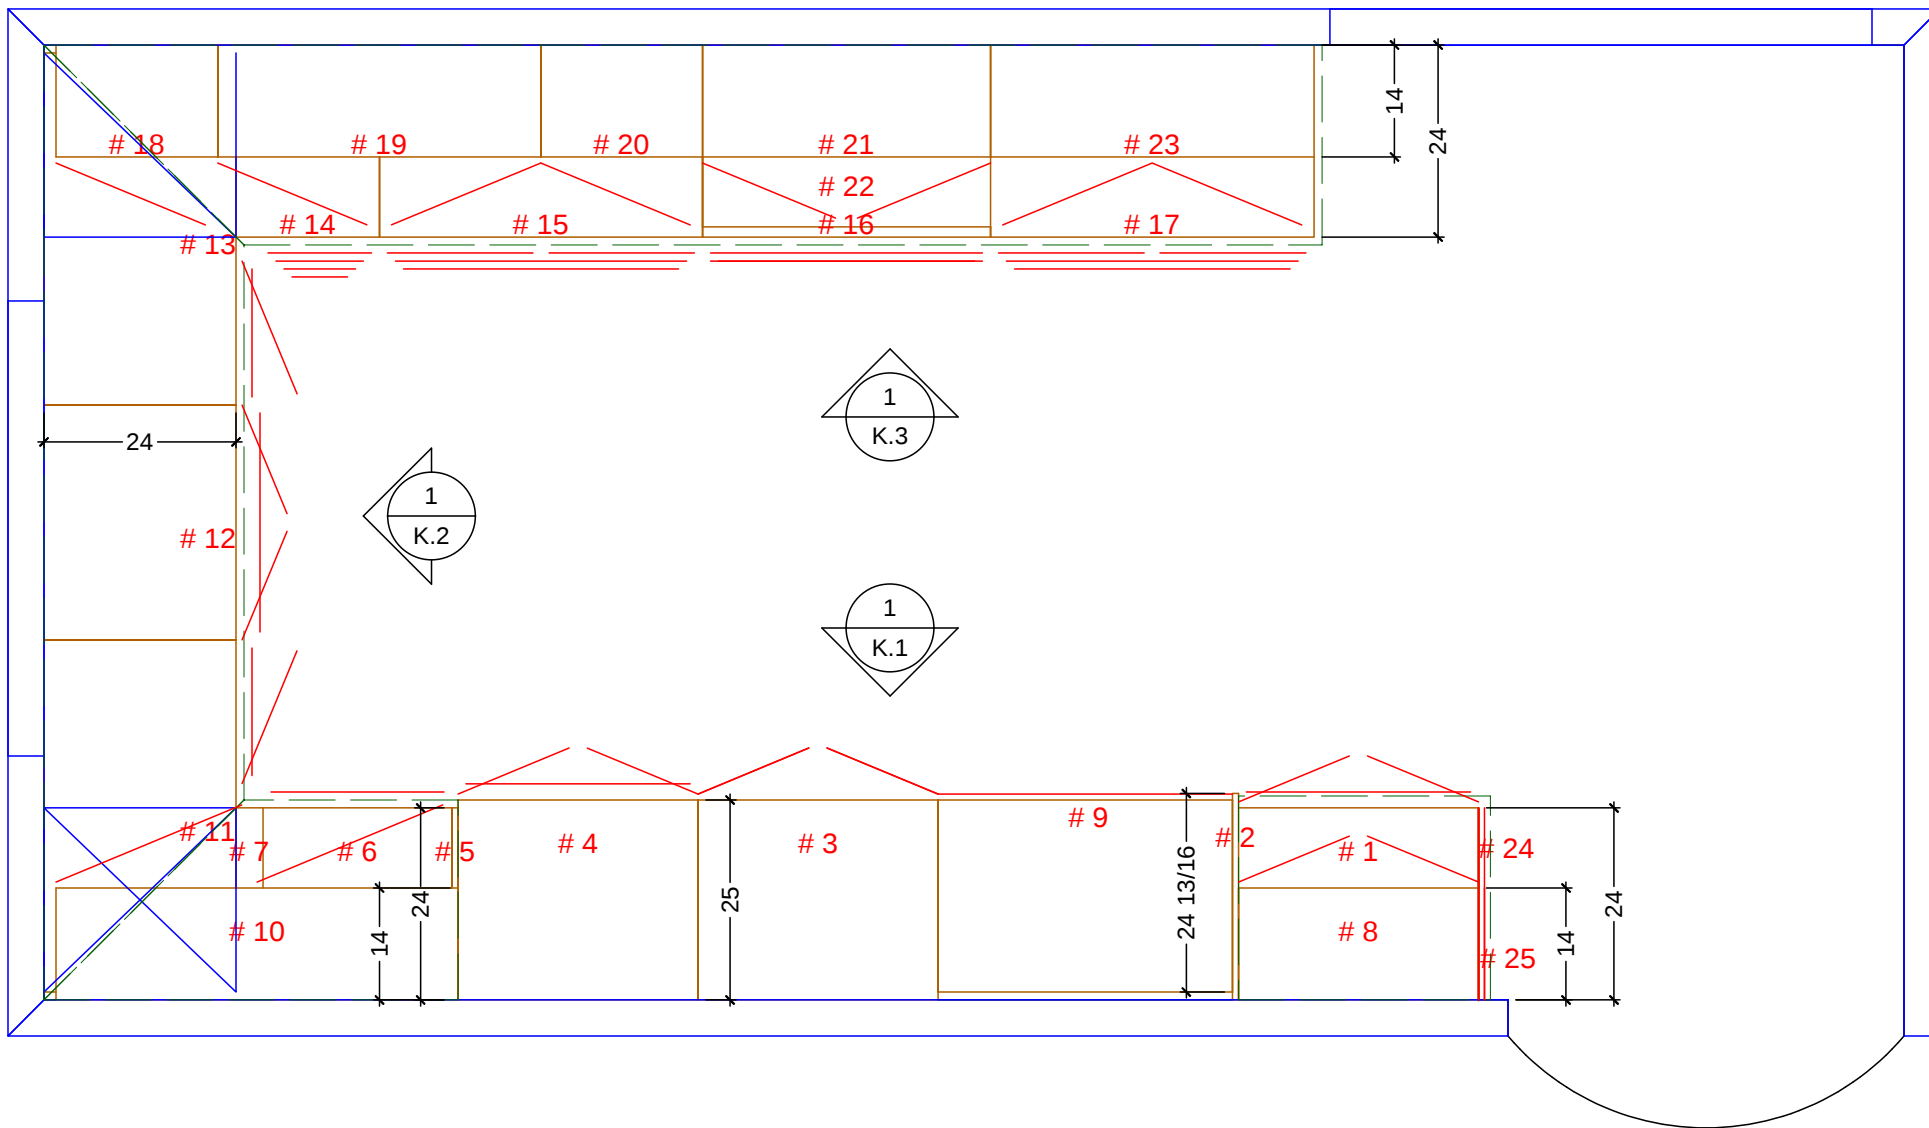

 KITCHEN CABINETRY FLOOR PLAN
SCALE: 1/2" = 1' 0"

Classic Bath Designs, Inc.
11544 Sheldon St., Sun Valley, CA 91352
818.767.1144 fax: 818.767.1278

 

Cust: Blackwell for Hoffman

PO# DWELLING

Scale: As Noted

KITCHEN

Approved _____


Job: FL-S_MIW/Alder:perSample_IntEB:MIWh

Size: A

Dr By: Brian

07/09/2015

K.0

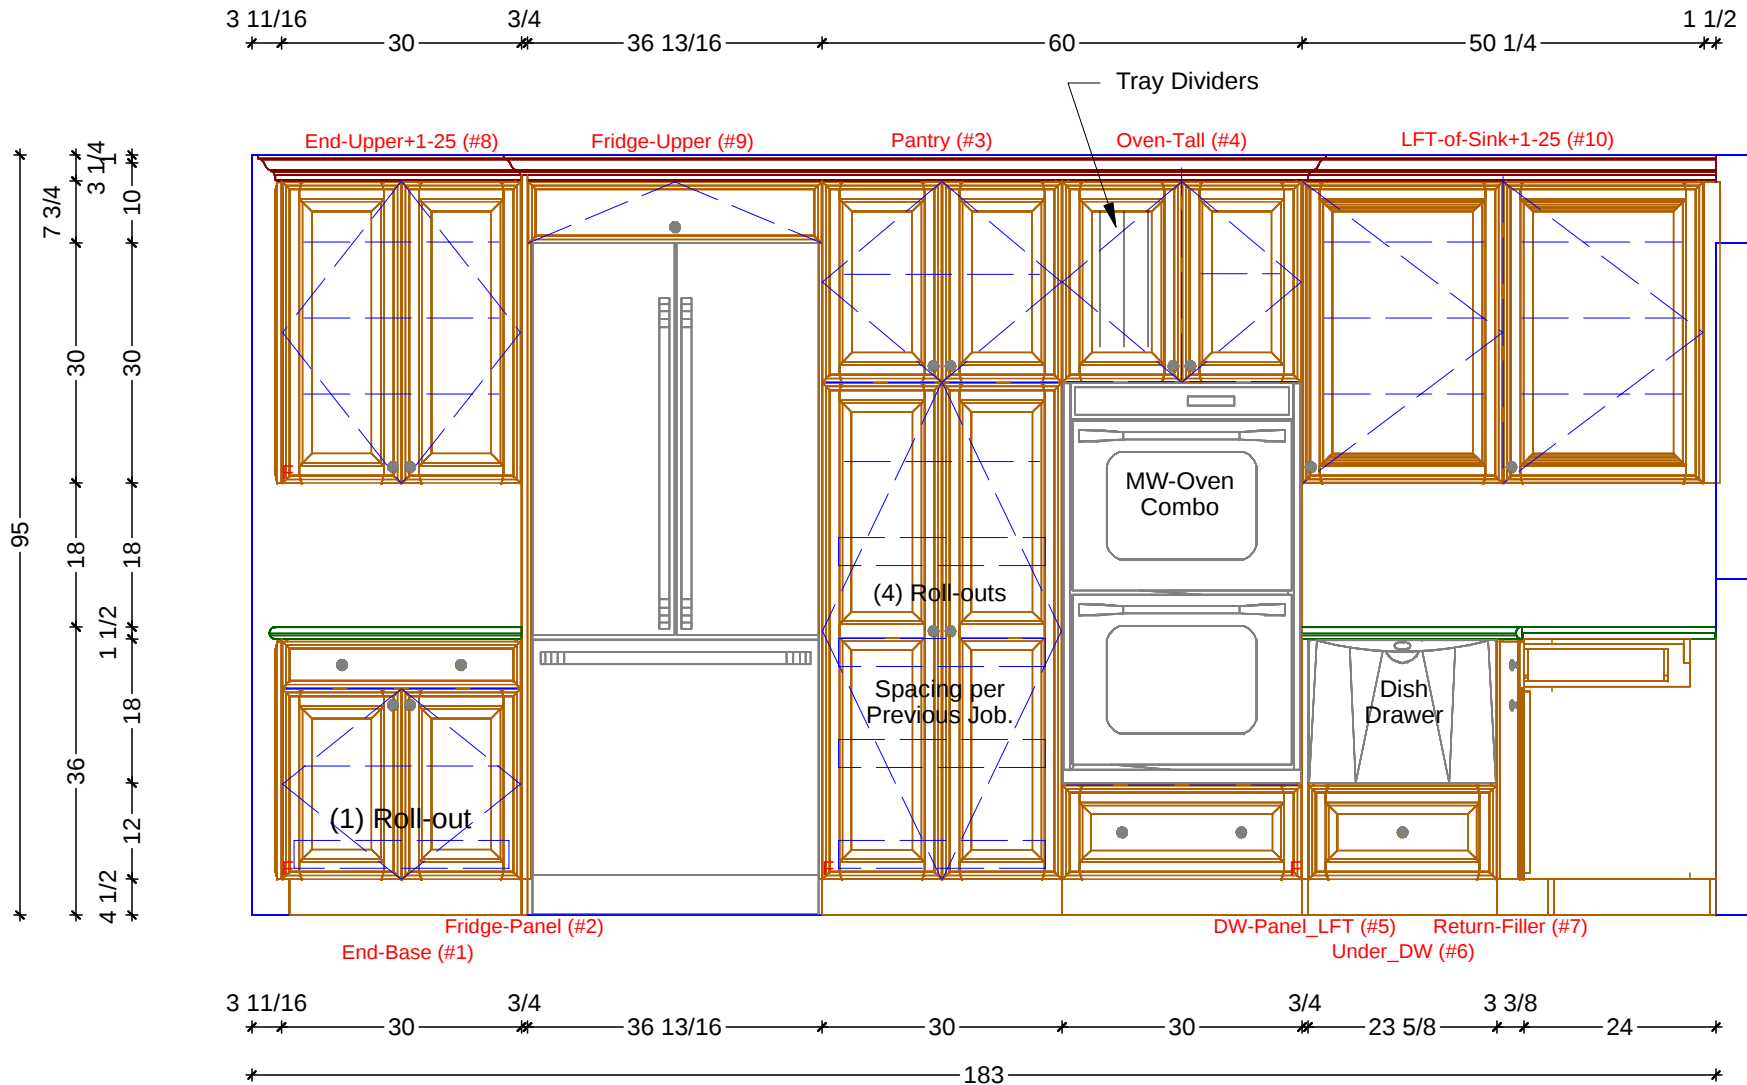

1 KITCHEN ELEVATION - FRIDGE AND OVEN WALL

SCALE: 1/2" = 1' 0"

Classic Bath Designs, Inc.
11544 Sheldon St., Sun Valley, CA 91352
818.767.1144 fax: 818.767.1278



Cust: Blackwell for Hoffman

PO# DWELLING

Scale: As Noted

KITCHEN

Approved _____


Job: FL-S_MIWWh/Alder:perSample_IntEB:MIWWh

Size: A

Dr By: Brian

07/09/2015

K.1

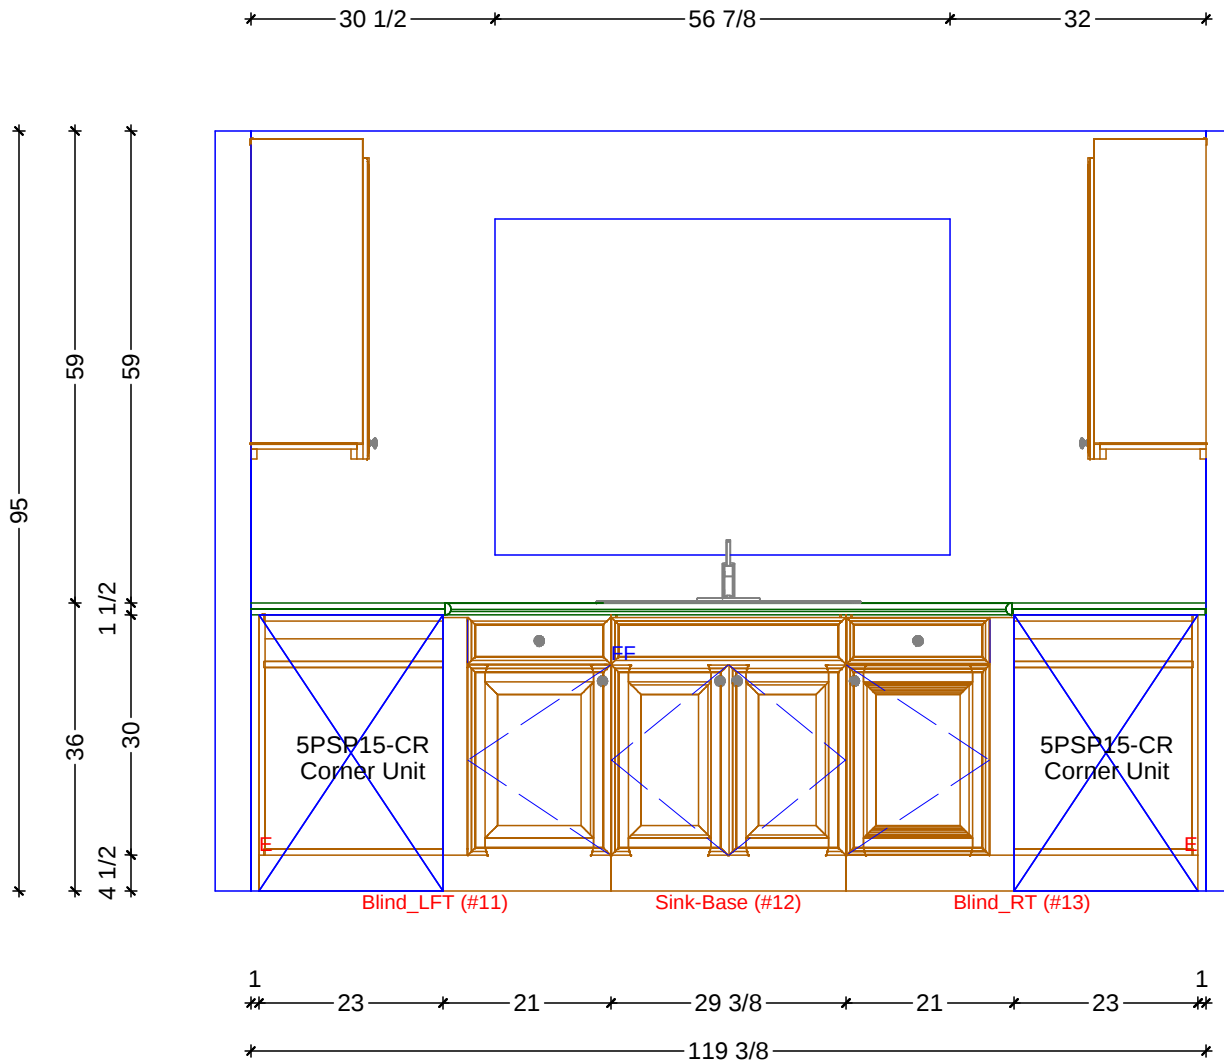

1 KITCHEN ELEVATION - SINK WALL
SCALE: 1/2" = 1' 0"

Classic Bath Designs, Inc.
11544 Sheldon St., Sun Valley, CA 91352
818.767.1144 fax: 818.767.1278



Cust: Blackwell for Hoffman

PO# DWELLING

Scale: As Noted

KITCHEN

Approved _____


Job: FL-S_MIWWh/Alder:perSample_IntEB:MIWWh

Size: A

Dr By: Brian

07/09/2015

K.2

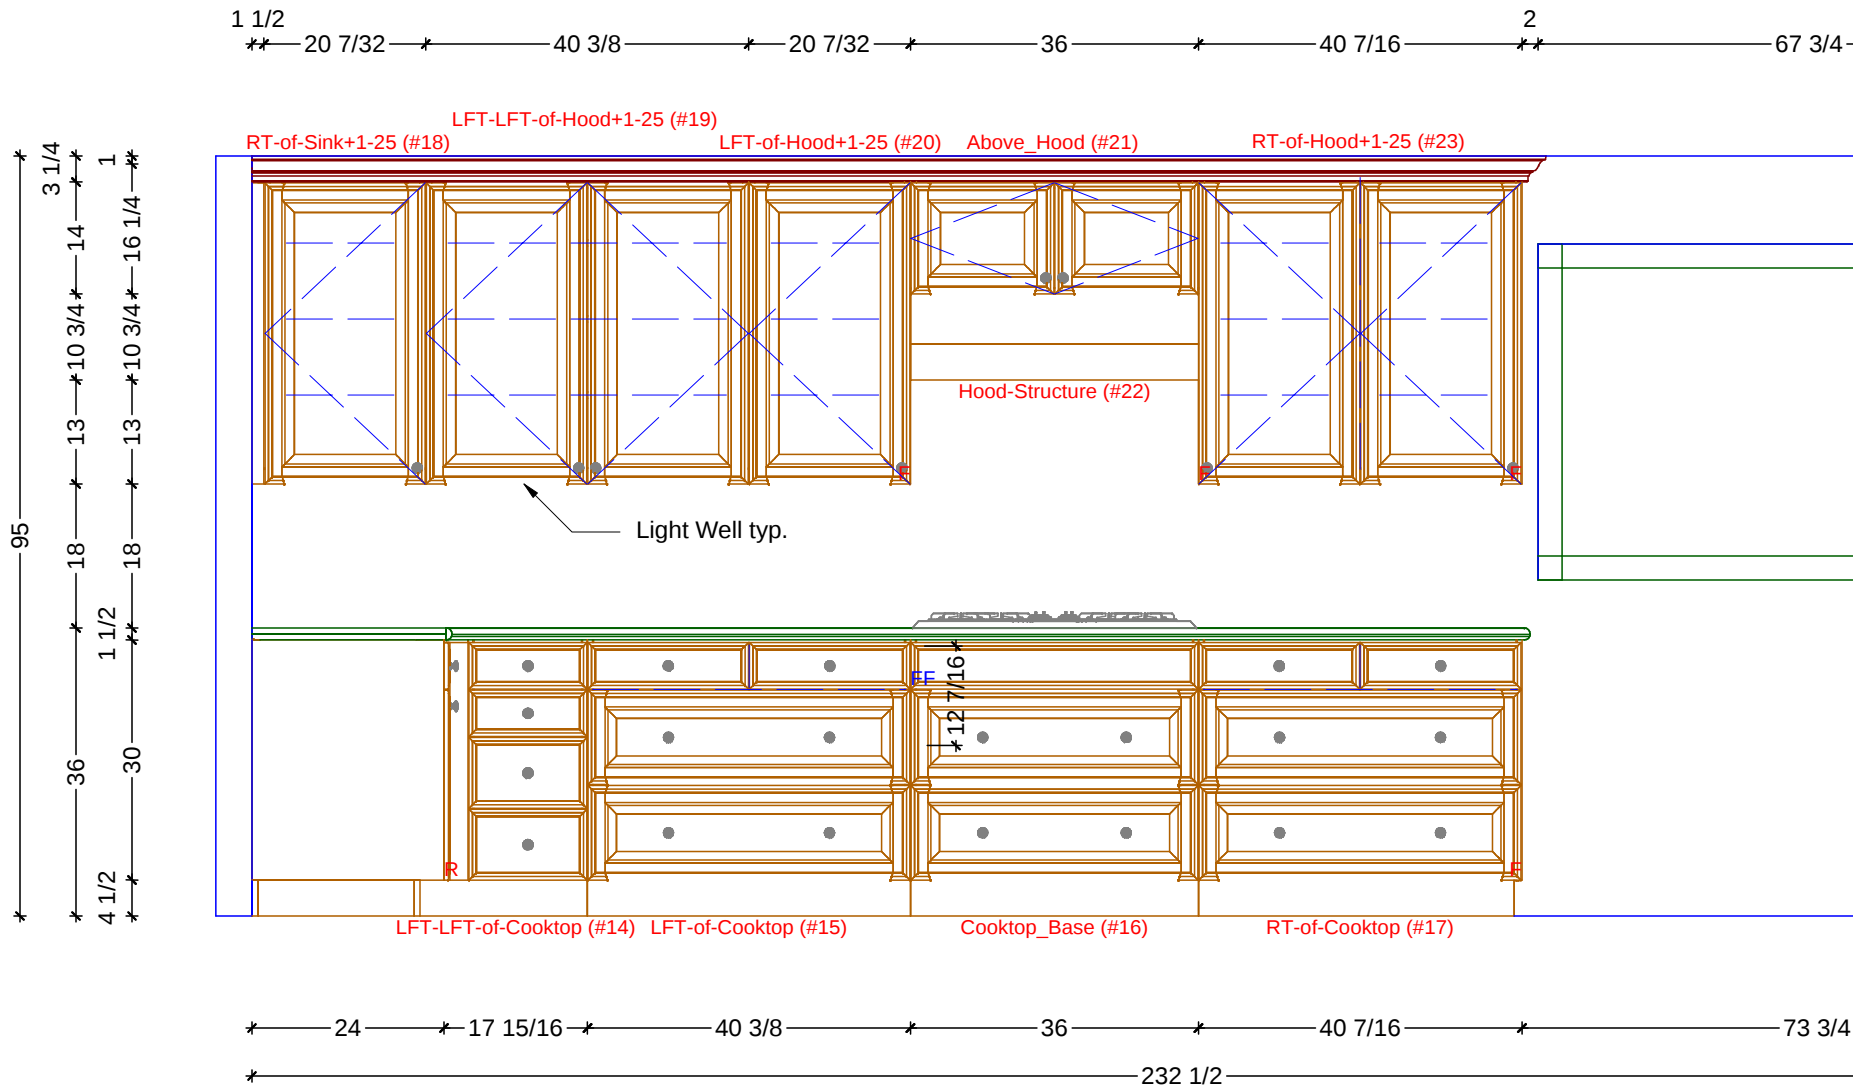

1

KITCHEN ELEVATION - COOKTOP WALL

SCALE: 1/2" = 1' 0"

Classic Bath Designs, Inc.
 11544 Sheldon St., Sun Valley, CA 91352
 818.767.1144 fax: 818.767.1278



Cust: Blackwell for Hoffman

PO# DWELLING

Scale: As Noted

KITCHEN

Approved _____

Job: FL-S_MIWWh/Alder:perSample_IntEB:MIWWh

Size: A

Dr By: Brian

07/09/2015

K.3



Classic Bath Designs, Inc.
 11544 Sheldon St., Sun Valley, CA 91352
 818.767.1144 fax: 818.767.1278



Cust: Blackwell for Hoffman

PO# DWELLING

Scale: As Noted

KITCHEN

Approved _____

Job: FL-S_MIWWh/Alder:perSample_IntEB:MIWh

Size: A

Dr By: Brian

07/09/2015

Rndr



Classic Bath Designs, Inc.
 11544 Sheldon St., Sun Valley, CA 91352
 818.767.1144 fax: 818.767.1278



Cust: Blackwell for Hoffman	PO# DWELLING	Scale: As Noted	KITCHEN	Rndr
Approved _____	Job: FL-S_MIWWh/Alder:perSample_IntEB:MIWh	Size: A	Dr By: Brian	
07/09/2015				