

BREAKFAST CABINETRY FLOOR PLAN

SCALE: 5/8" = 1' 0"

Classic Bath Designs, Inc.

11544 Sheldon St., Sun Valley, CA 91352
818.767.1144 fax: 818.767.1278



Cust: Dutton for Cui

PO# DWELLING

Scale: As Noted

BREAKFAST

Approved _____


Job: FL-S/FI-S_PreFIN/PG-UnFin_IntEB:PreFIN

Size: A

Dr By: Brian

06/04/15

Br.0

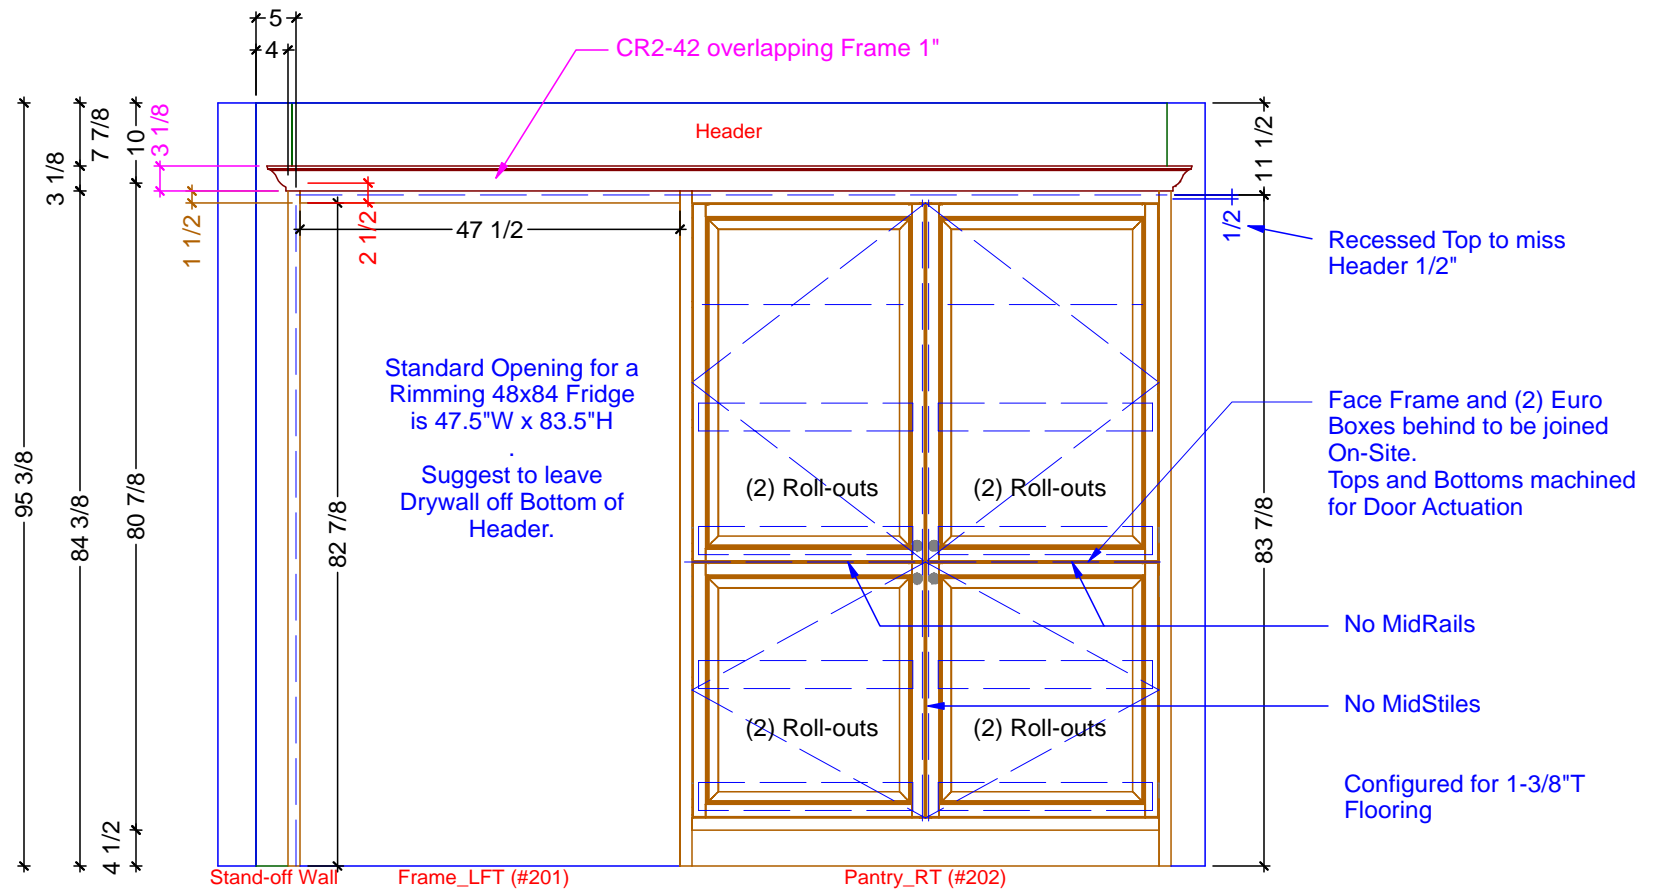

*Made as Full-Inset with
Separate ToeKick.
*Full-Inset Hinging.
*Tandem_SS_

1

BREAKFAST ELEVATION - EAST

SCALE: 1/2" = 1' 0"

Classic Bath Designs, Inc.
11544 Sheldon St., Sun Valley, CA 91352
818.767.1144 fax: 818.767.1278



Cust: Dutton for Cui

PO# DWELLING

Scale: As Noted

BREAKFAST

Approved _____


Job: FL-S/FI-S_PreFIN/PG-UnFin_IntEB:PreFIN

Size: A

Dr By: Brian

06/04/15

Br.1

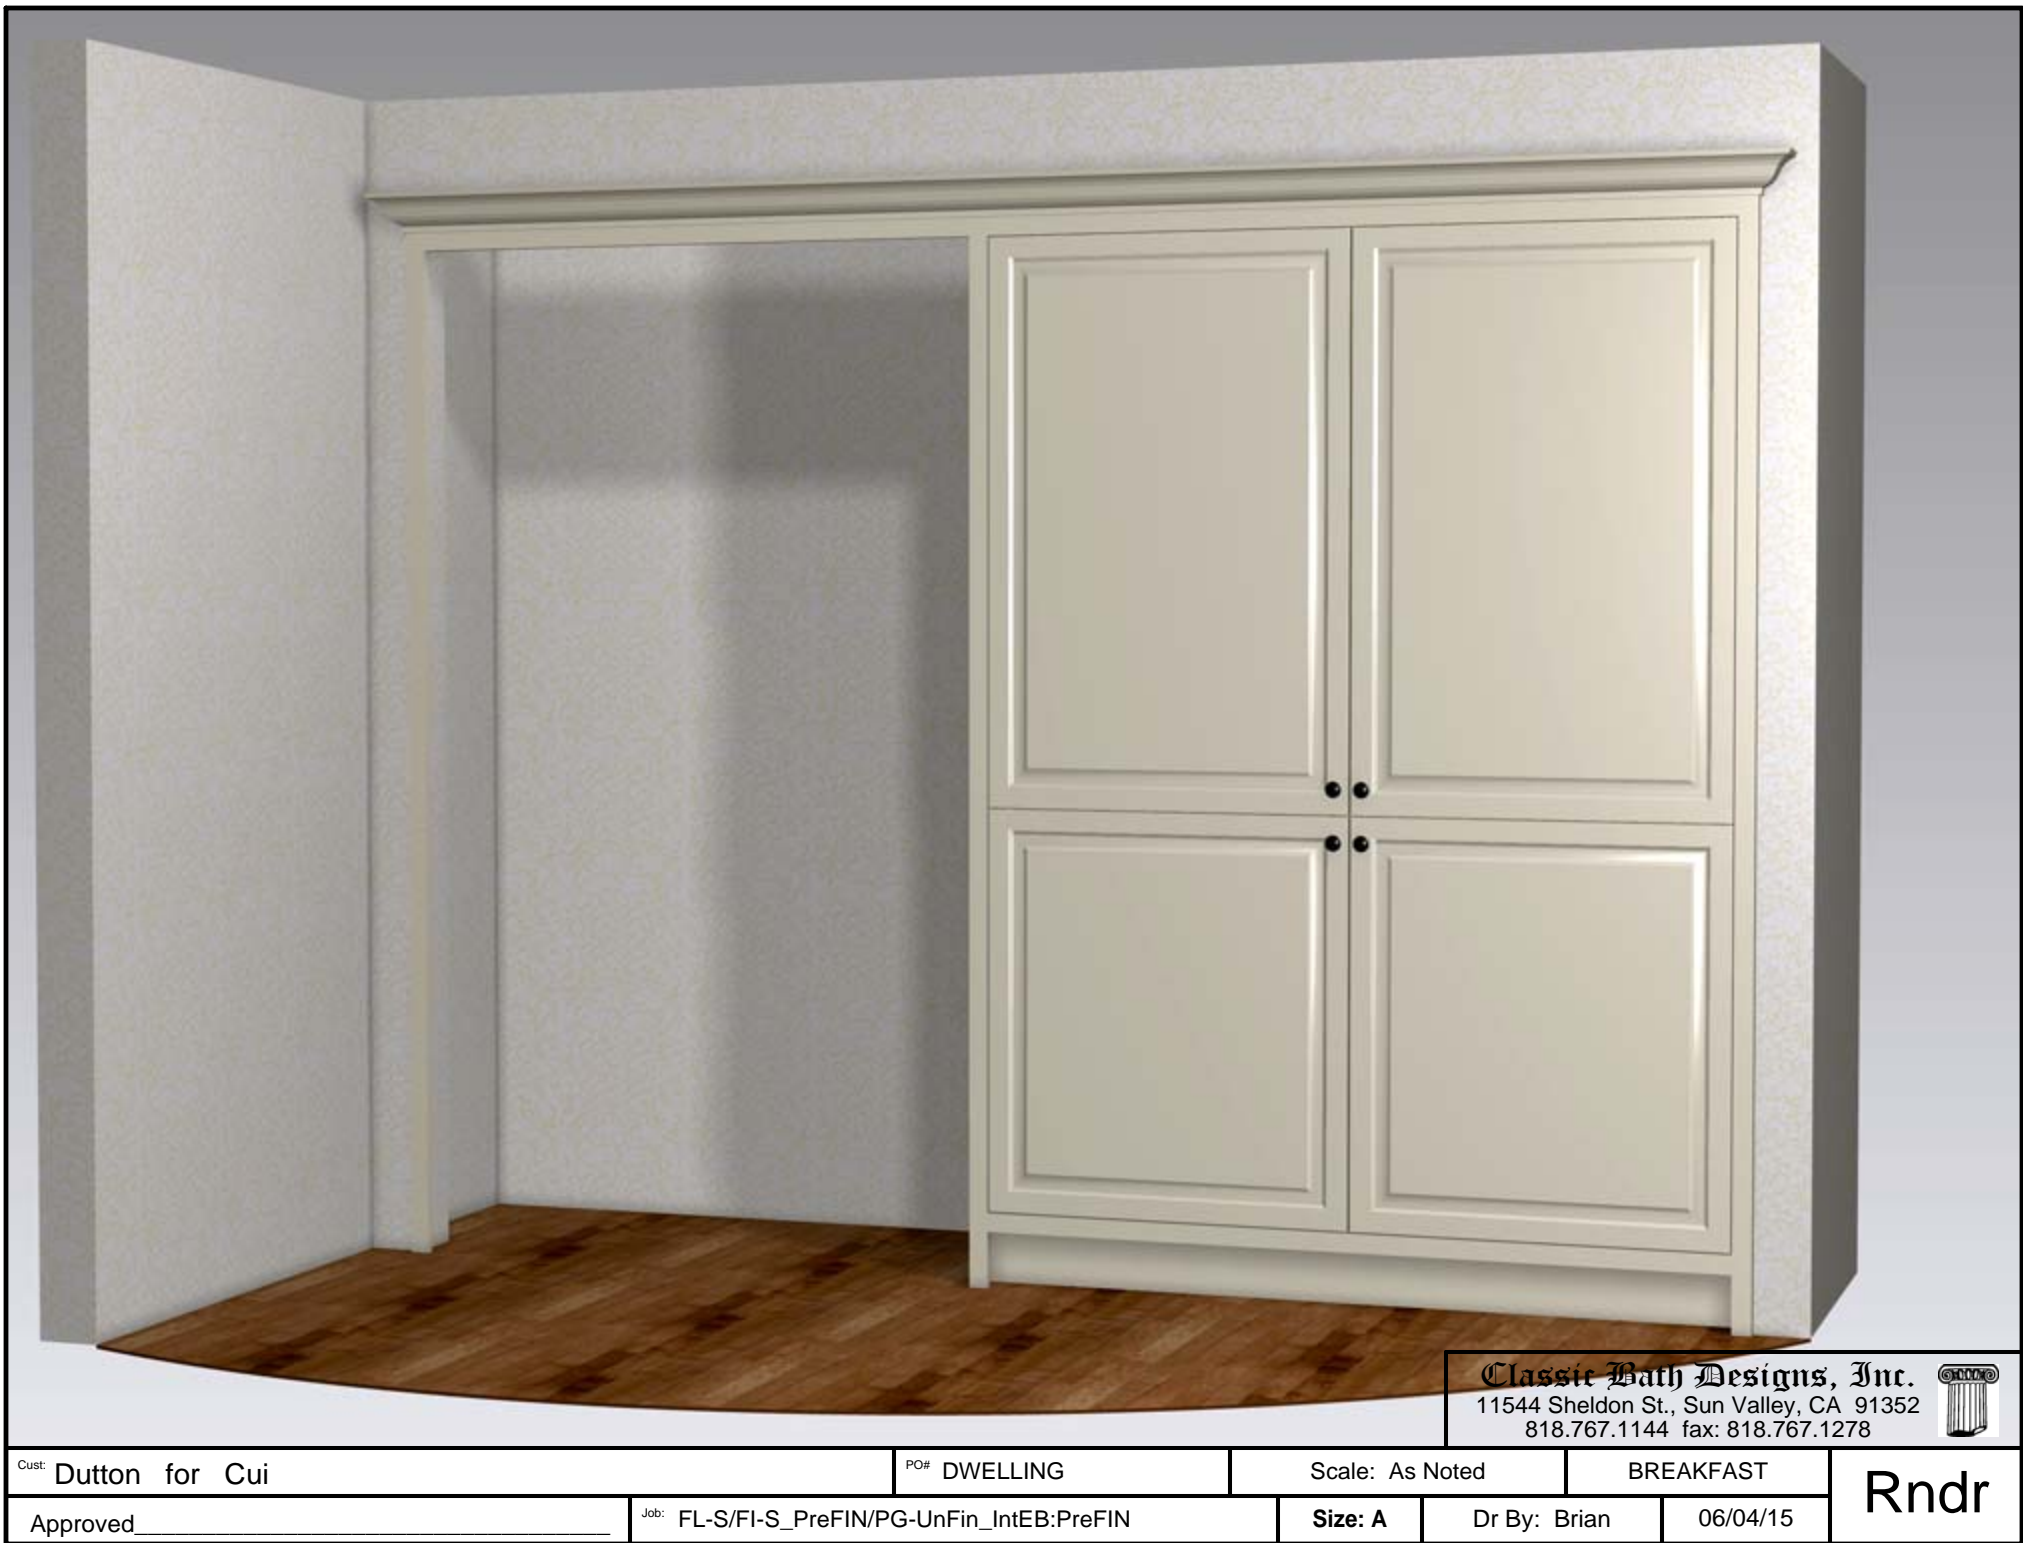

Classic Bath Designs, Inc.
11544 Sheldon St., Sun Valley, CA 91352
818.767.1144 fax: 818.767.1278



Cust: Dutton for Cui			PO# DWELLING		Scale: As Noted		BREAKFAST		Rndr
Approved_____		Job: FL-S/FI-S_PreFIN/PG-UnFin_IntEB:PreFIN			Size: A	Dr By: Brian		06/04/15	