


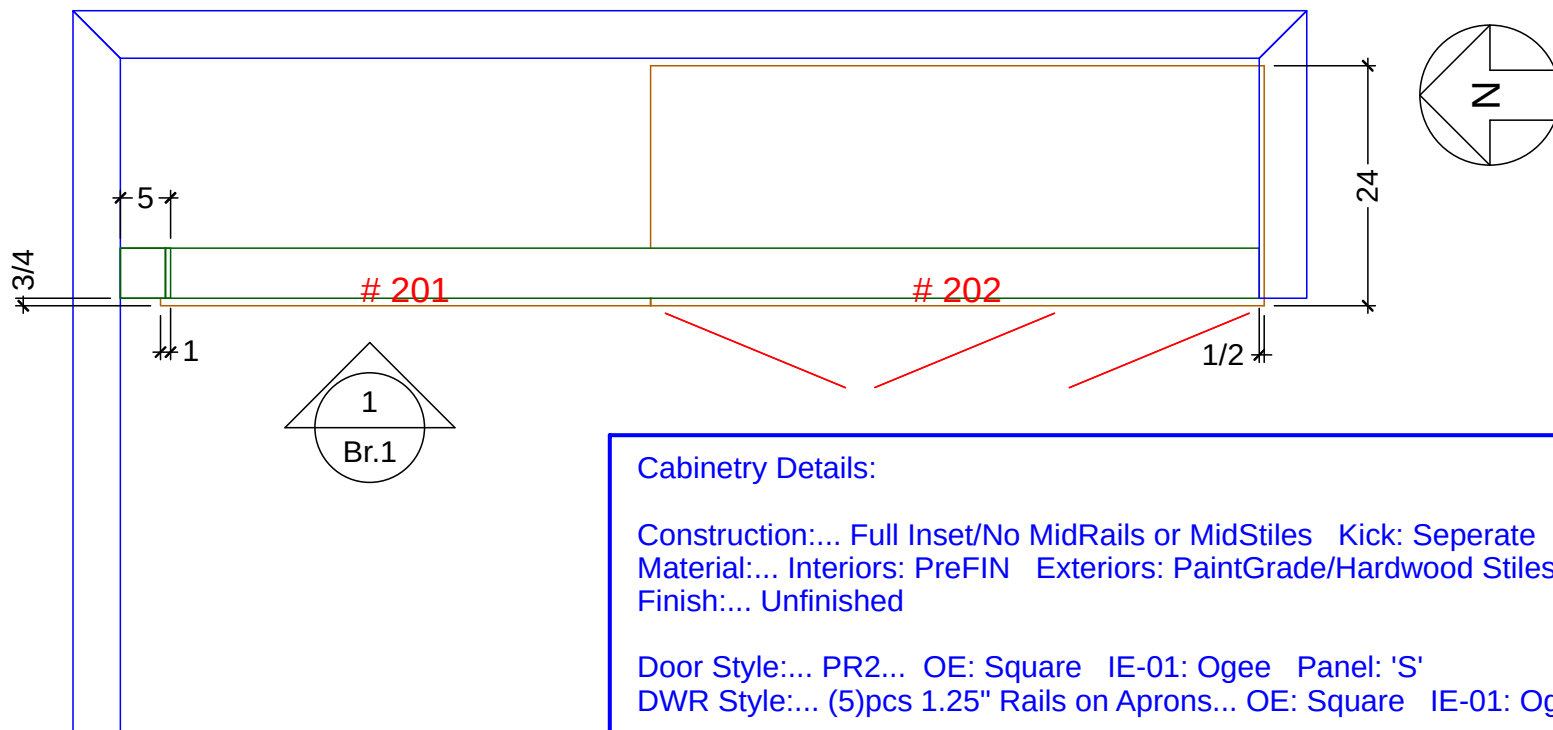


Cabinetry Details:

Construction:... Full Inset/No MidRails or MidStiles Kick: Seperate
 Material:... Interiors: PreFIN Exteriors: PaintGrade/Hardwood Stiles and Rails
 Finish:... Unfinished

Door Style:... PR2... OE: Square IE-01: Ogee Panel: 'S'
 DWR Style:... (5)pcs 1.25" Rails on Aprons... OE: Square IE-01: Ogee Panel: 'S'

DWR/RO Construction:... Doweled/Tandem
 DWR/RO Material:... Baltic Birch/Birch BTM 6" Tall Backs on ROs
 DWR Glides:... Tandem SS & DS/Full Extension

Hinging:... 5/8" OL Concealed
 Knobs/Pulls:... Customer Supplied
 Lighting:... None
 Moulding:... Room: CR12-52 Cabinets: CR2-42
 Counters:... None

 

BREAKFAST CABINETRY FLOOR PLAN

SCALE: 5/8" = 1' 0"

Classic Bath Designs, Inc.

11544 Sheldon St., Sun Valley, CA 91352
 818.767.1144 fax: 818.767.1278



Cust: Dutton for Cui

PO# DWELLING

Scale: As Noted

BREAKFAST

Approved _____


Job: FL-S/FI-S_PreFIN/PG-UnFin_IntEB:PreFIN

Size: A

Dr By: Brian

08/13/15

Br.0

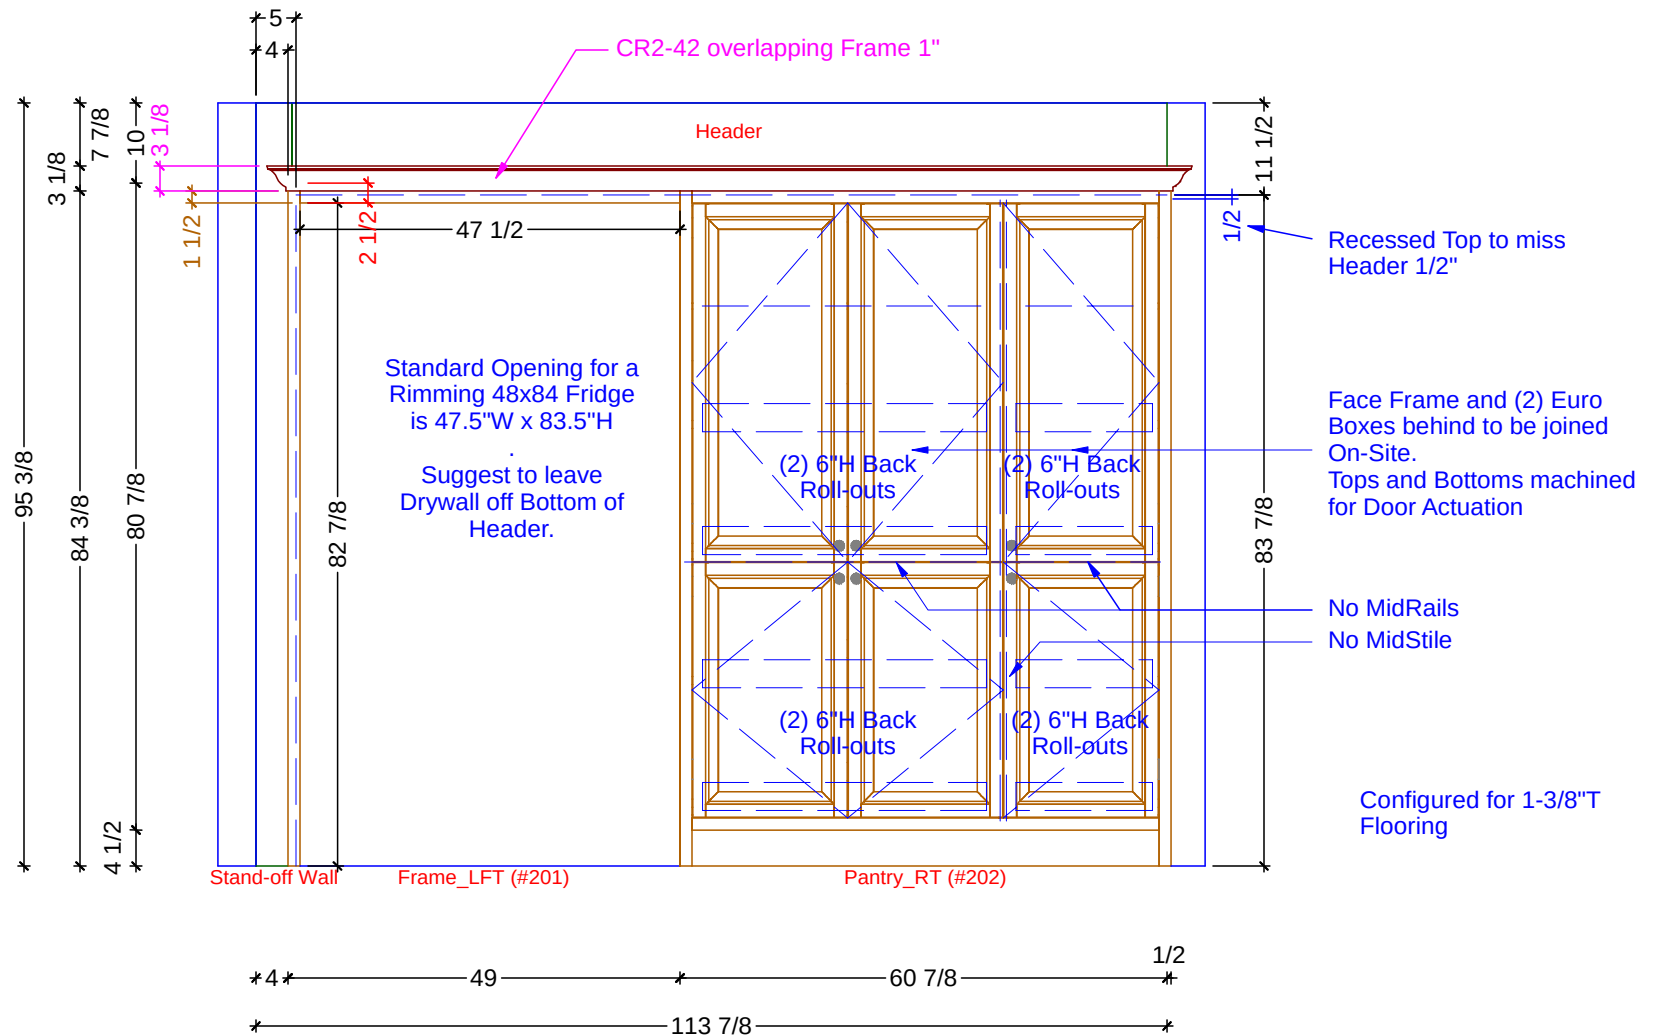

1

BREAKFAST ELEVATION - EAST

SCALE: 1/2" = 1' 0"

Classic Bath Designs, Inc.

11544 Sheldon St., Sun Valley, CA 91352
818.767.1144 fax: 818.767.1278



Cust: Dutton for Cui

PO# DWELLING

Scale: As Noted

BREAKFAST

Approved _____

Job: FL-S/FI-S_PreFIN/PG-UnFin_IntEB:PreFIN

Size: A

Dr By: Brian

08/13/15

Br.1



Cust: Dutton for Cui

PO# DWELLING

Scale: As Noted

BREAKFAST

Approved _____

Job: FL-S/FI-S_PreFIN/PG-UnFin_IntEB:PreFIN

Size: A

Dr By: Brian

08/13/15

Rndr