


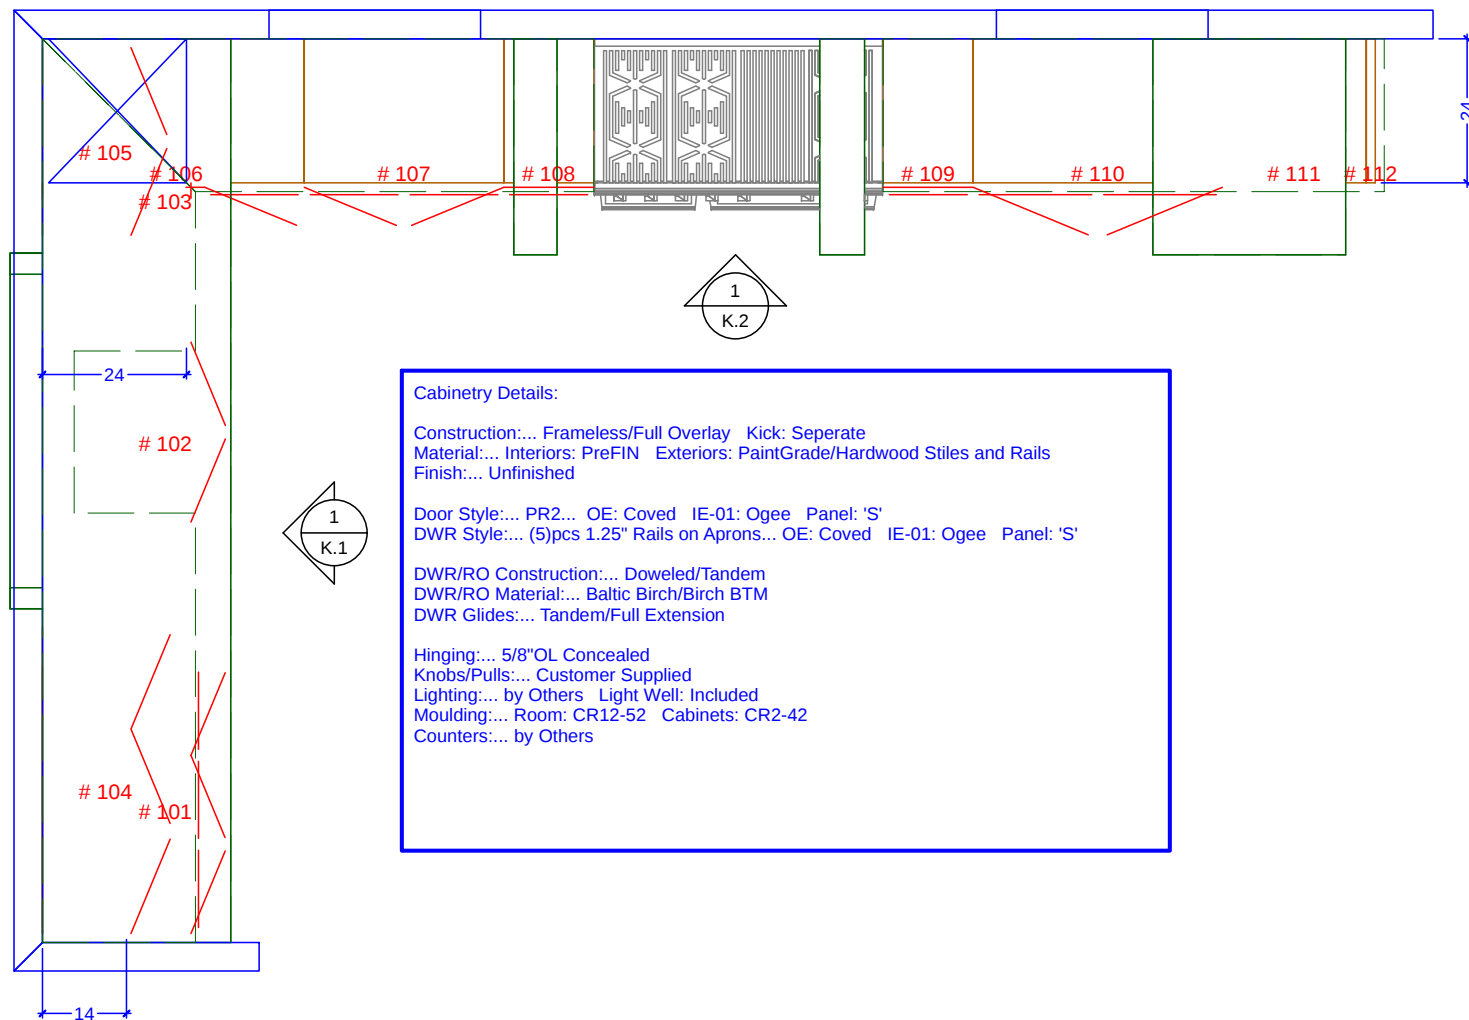


Cabinetry Details:

Construction:... Frameless/Full Overlay Kick: Seperate
Material:... Interiors: PreFIN Exteriors: PaintGrade/Hardwood Stiles and Rails
Finish:... Unfinished

Door Style:... PR2... OE: Coved IE-01: Ogee Panel: 'S'
DWR Style:... (5)pcs 1.25" Rails on Aprons... OE: Coved IE-01: Ogee Panel: 'S'

DWR/RO Construction:... Doweled/Tandem
DWR/RO Material:... Baltic Birch/Birch BTM
DWR Glides:... Tandem/Full Extension

Hinging:... 5/8"OL Concealed
Knobs/Pulls:... Customer Supplied
Lighting:... by Others Light Well: Included
Moulding:... Room: CR12-52 Cabinets: CR2-42
Counters:... by Others

 

KITCHEN CABINETRY FLOOR PLAN

SCALE: 3/8" = 1' 0"

Classic Bath Designs, Inc.

11544 Sheldon St., Sun Valley, CA 91352
818.767.1144 fax: 818.767.1278



Cust: Dutton for Cui

PO# DWELLING

Scale: As Noted

KITCHEN

Approved _____


Job: FL-S/FI-S_PreFIN/PG-UnFin_IntEB:PreFIN

Size: A

Dr By: Brian

08/13/15

K.0

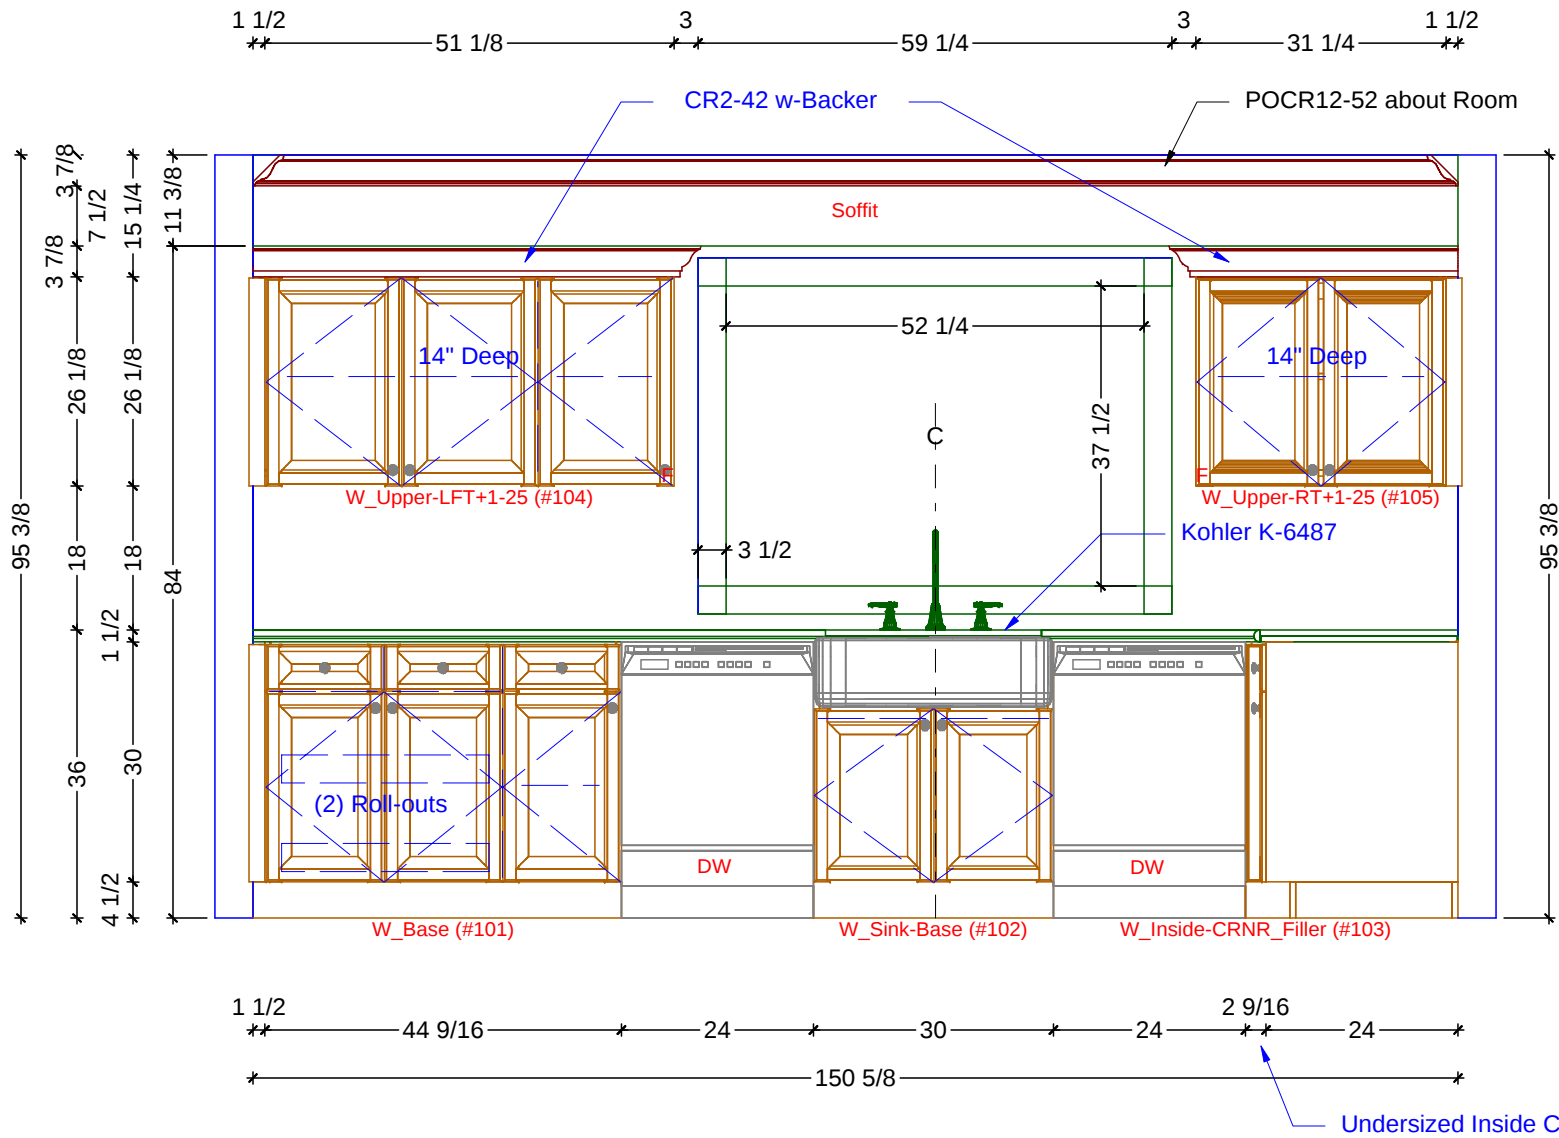

1

KITCHEN ELEVATION - WEST

SCALE: 1/2" = 1' 0"

Classic Bath Designs, Inc.

11544 Sheldon St., Sun Valley, CA 91352
818.767.1144 fax: 818.767.1278



Cust: Dutton for Cui

PO# DWELLING

Scale: As Noted

KITCHEN

Approved _____


Job: FL-S/FI-S_PreFIN/PG-UnFin_IntEB:PreFIN

Size: A

Dr By: Brian

08/13/15

K.1

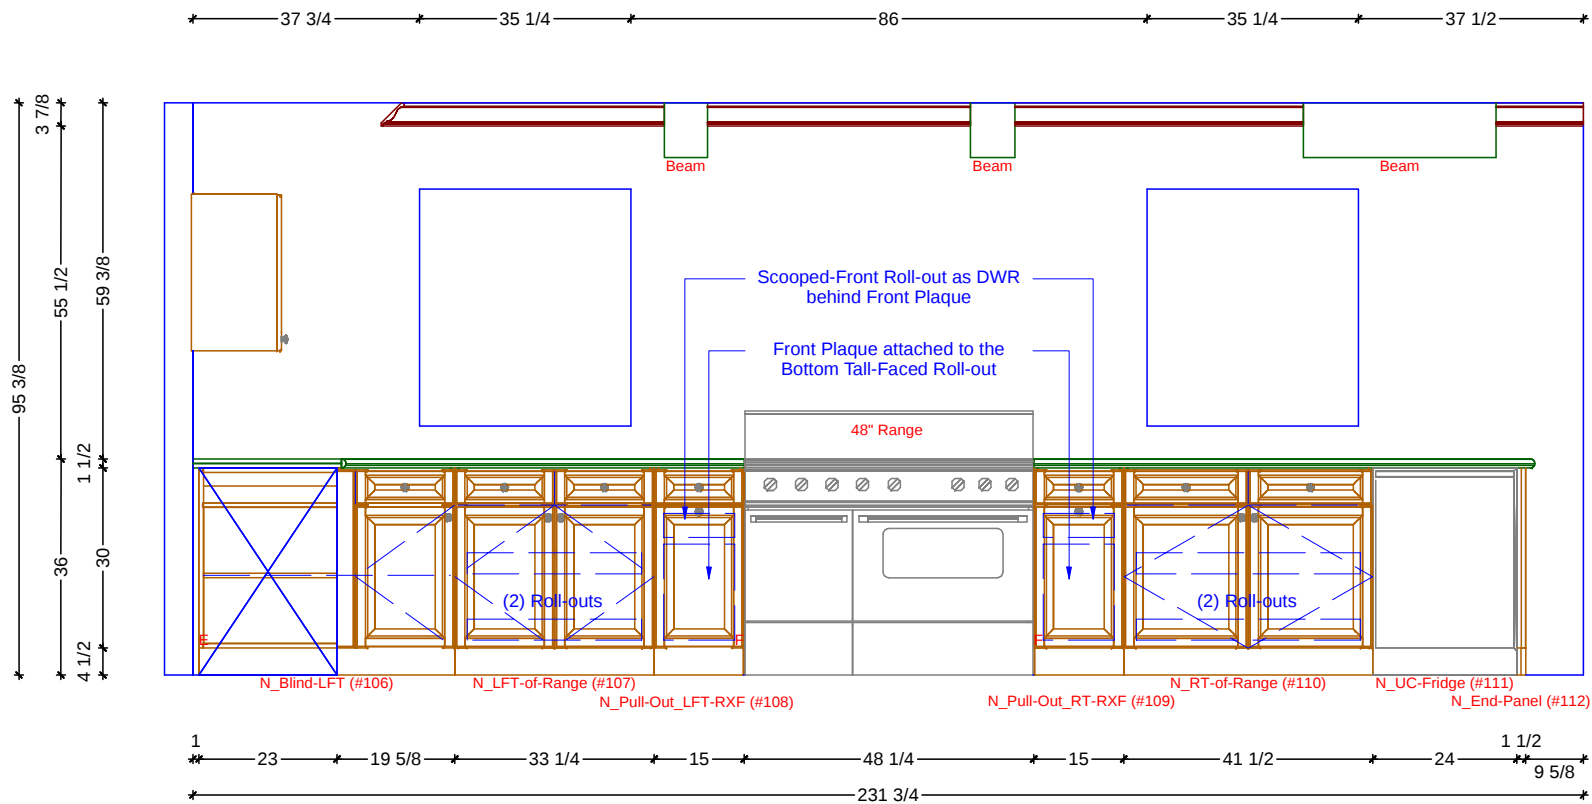

1 KITCHEN ELEVATION - NORTH
SCALE: 3/8" = 1' 0"

Classic Bath Designs, Inc.
11544 Sheldon St., Sun Valley, CA 91352
818.767.1144 fax: 818.767.1278



Cust: Dutton for Cui

PO# DWELLING

Scale: As Noted

KITCHEN

Approved _____

Job: FL-S/FI-S_PreFIN/PG-UnFin_IntEB:PreFIN

Size: A

Dr By: Brian

08/13/15

K.2



Classic Bath Designs, Inc.
 11544 Sheldon St., Sun Valley, CA 91352
 818.767.1144 fax: 818.767.1278



Cust: Dutton for Cui			PO# DWELLING		Scale: As Noted		KITCHEN		Rndr
Approved_____		Job: FL-S/FI-S_PreFIN/PG-UnFin_IntEB:PreFIN			Size: A	Dr By: Brian		08/13/15	