



\*-----\* 114 5/8 \*-----\*  
 \* 12 9/16 \* 10 9/16 \*-----\* 34 \*-----\* 7 \*-----\* 34 \*-----\*  
 \*-----\* 32 5/8 \*-----\* 48 \*-----\* 34 \*-----\*

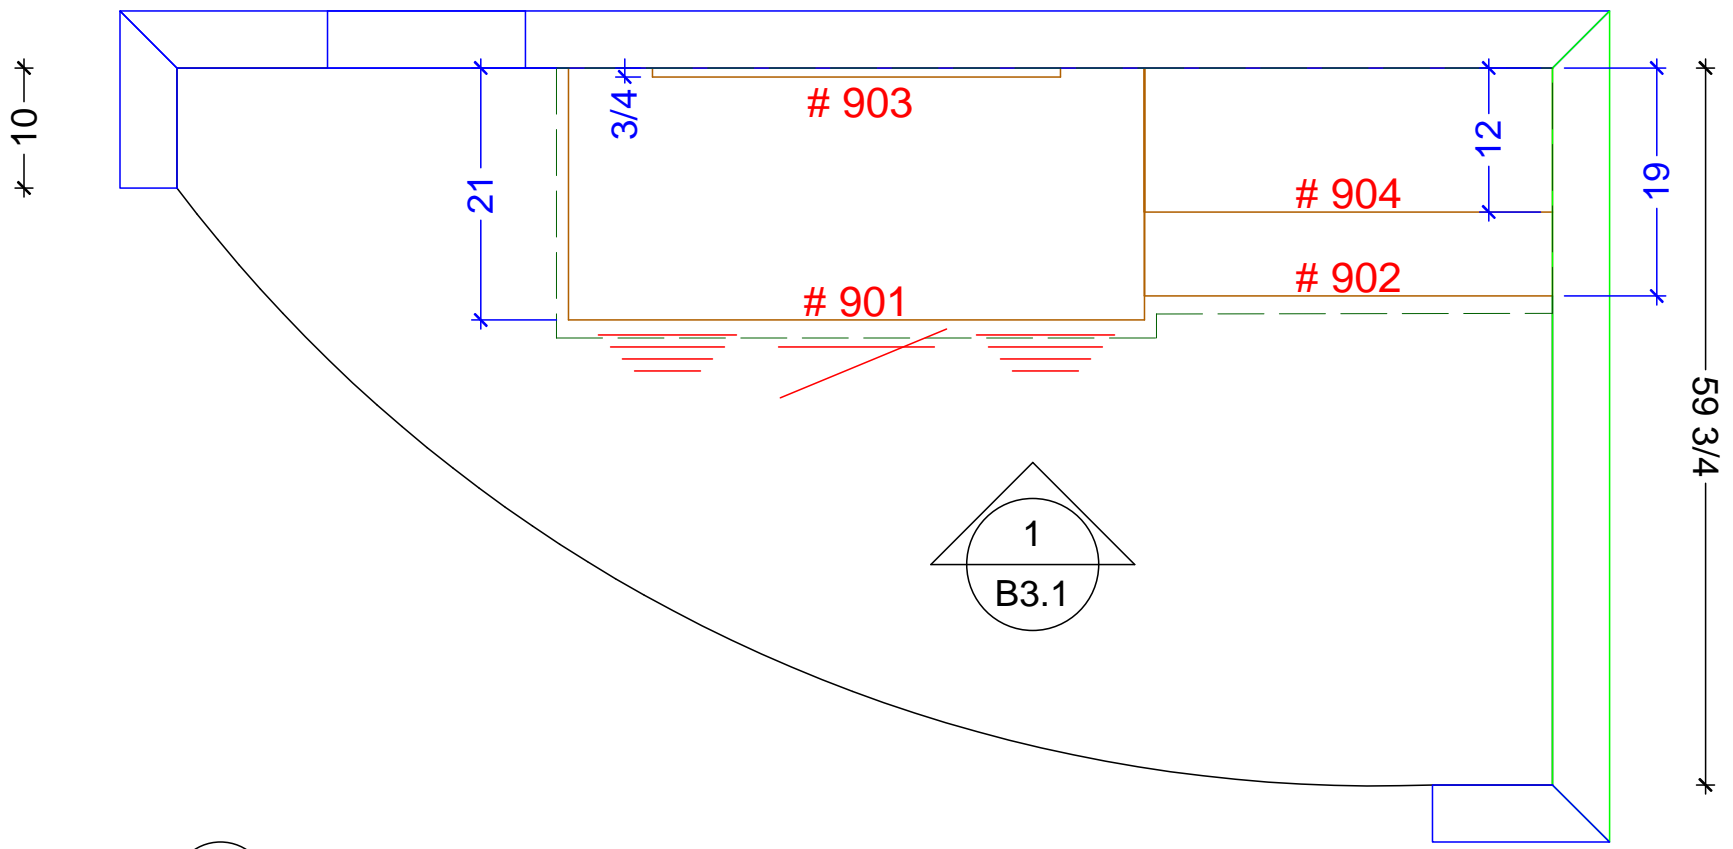


○ BATH-3 CABINETRY FLOOR PLAN  
 SCALE: 3/4" = 1' 0"

**Classic Bath Designs, Inc.**  
 11544 Sheldon St., Sun Valley, CA 91352  
 818.767.1144 fax: 818.767.1278

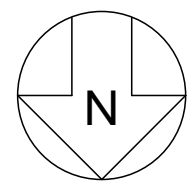

Cust: Dutton Construction for Taylor		PO# BATHs	Scale: As Noted	BATH-3
Approved _____	Job: Dutton--Taylor_FI-S_3-25_1-5_PG/PG_IntEB:PG	Size: A	Dr By: Brian	11/04/2015
				B3.0

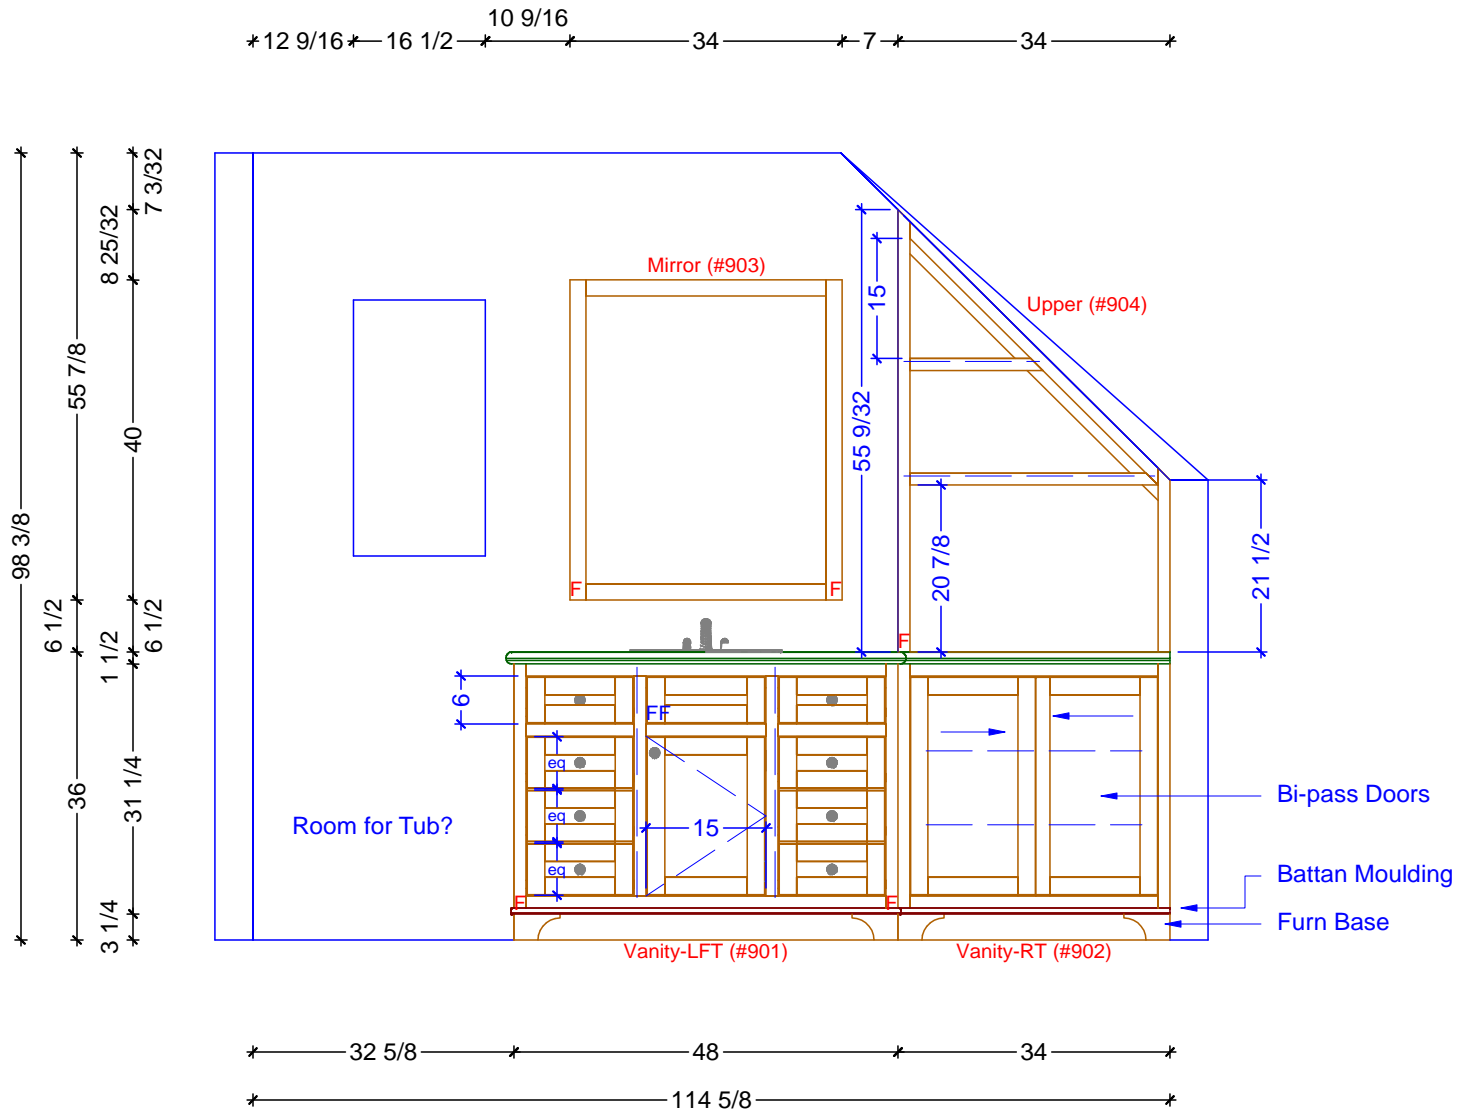

**1** BATH-3 ELEVATION - SOUTH  
 SCALE: 1/2" = 1' 0"

**Classic Bath Designs, Inc.**  
 11544 Sheldon St., Sun Valley, CA 91352  
 818.767.1144 fax: 818.767.1278

Cust: Dutton Construction for Taylor	PO# BATHs	Scale: As Noted	BATH-3
Approved _____	Job: Dutton--Taylor_FI-S_3-25_1-5_PG/PG_IntEB:PG	Size: A	Dr By: Brian 11/04/2015

**B3.1**



**Classic Bath Designs, Inc.**  
 11544 Sheldon St., Sun Valley, CA 91352  
 818.767.1144 fax: 818.767.1278



Cust: Dutton Construction for Taylor	PO# BATHs	Scale: As Noted	BATH-3	<b>Rndr</b>
Approved _____	Job: Dutton--Taylor_FI-S_3-25_1-5_PG/PG_IntEB:PG	<b>Size: A</b>	Dr By: Brian	