


\*-----106 3/4-----\*

\* 12 \*-----34 \*-----23 11/16 \*-----22 3/16 \*-----14 7/8 \*-----\*

\*-----58-----\*-----48 3/4-----\*

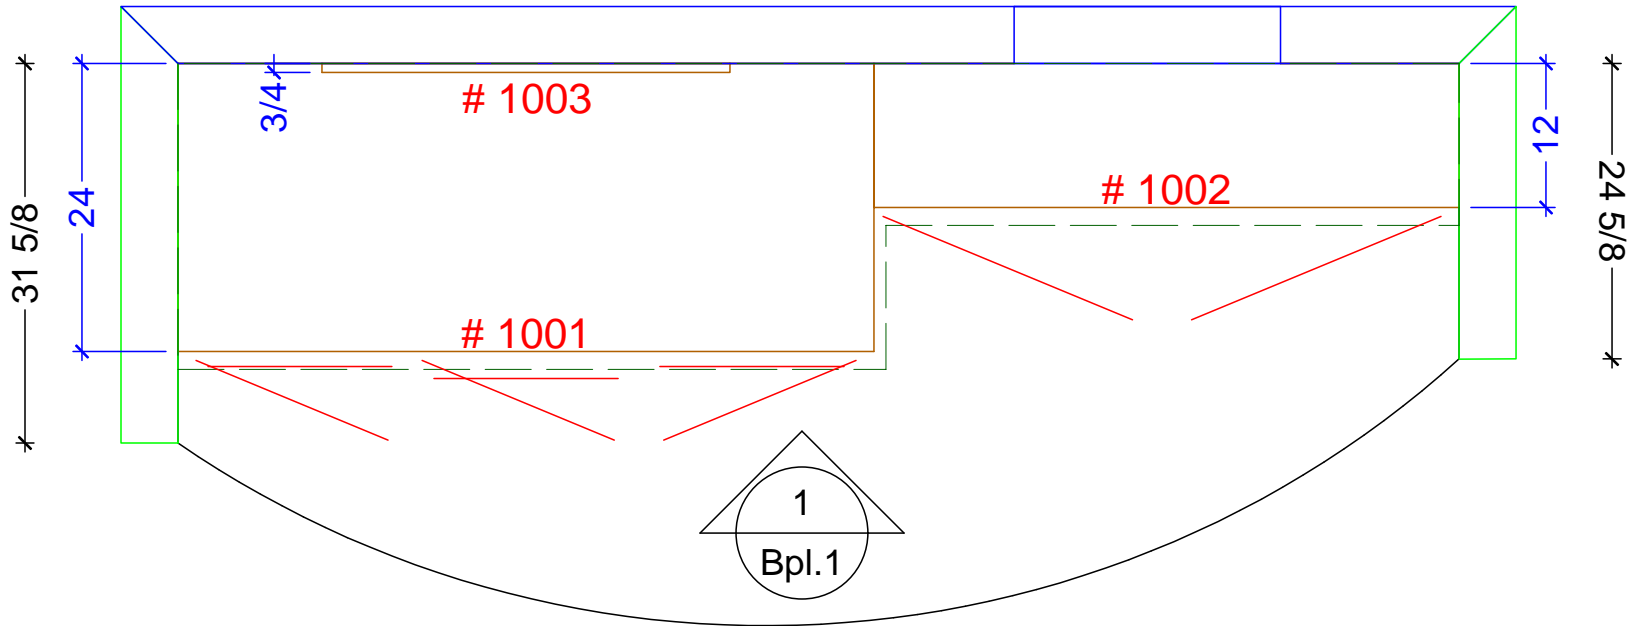


○ BATH-POOL CABINETRY FLOOR PLAN  
SCALE: 3/4" = 1' 0"

**Classic Bath Designs, Inc.**  
11544 Sheldon St., Sun Valley, CA 91352  
818.767.1144 fax: 818.767.1278



Cust: Dutton Construction for Taylor		PO# BATHs	Scale: As Noted	POOL
Approved _____	Job: Dutton--Taylor_FI-S_3-25_1-5_PG/PG_IntEB:PG	Size: A	Dr By: Brian	11/05/2015
				<b>Bpl.0</b>

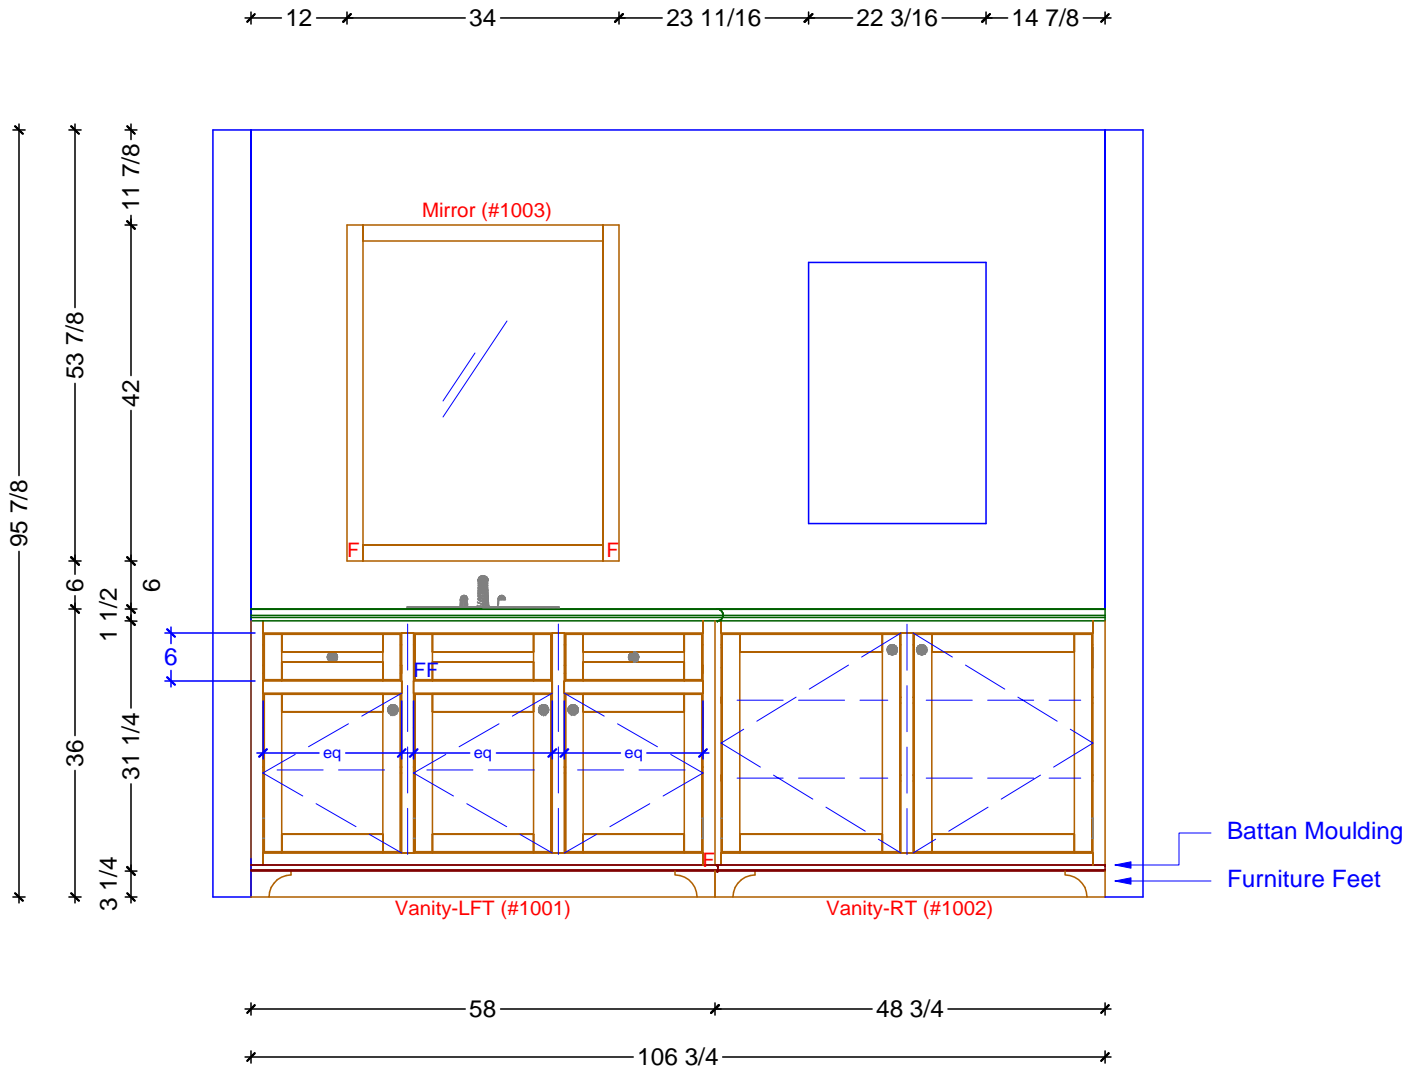

**1** BATH-POOL ELEVATION - EAST  
 SCALE: 1/2" = 1' 0"

**Classic Bath Designs, Inc.**  
 11544 Sheldon St., Sun Valley, CA 91352  
 818.767.1144 fax: 818.767.1278

Cust: Dutton Construction for Taylor	PO# BATHs	Scale: As Noted	POOL
Approved _____	Job: Dutton--Taylor_FI-S_3-25_1-5_PG/PG_IntEB:PG	Size: A	Dr By: Brian      11/05/2015

**Bpl.1**



**Classic Bath Designs, Inc.**  
 11544 Sheldon St., Sun Valley, CA 91352  
 818.767.1144 fax: 818.767.1278



Cust: Dutton Construction for Taylor		PO# BATHs	Scale: As Noted	POOL
Approved _____	Job: Dutton--Taylor_FI-S_3-25_1-5_PG/PG_IntEB:PG	Size: A	Dr By: Brian	11/05/2015

**Rndr**