
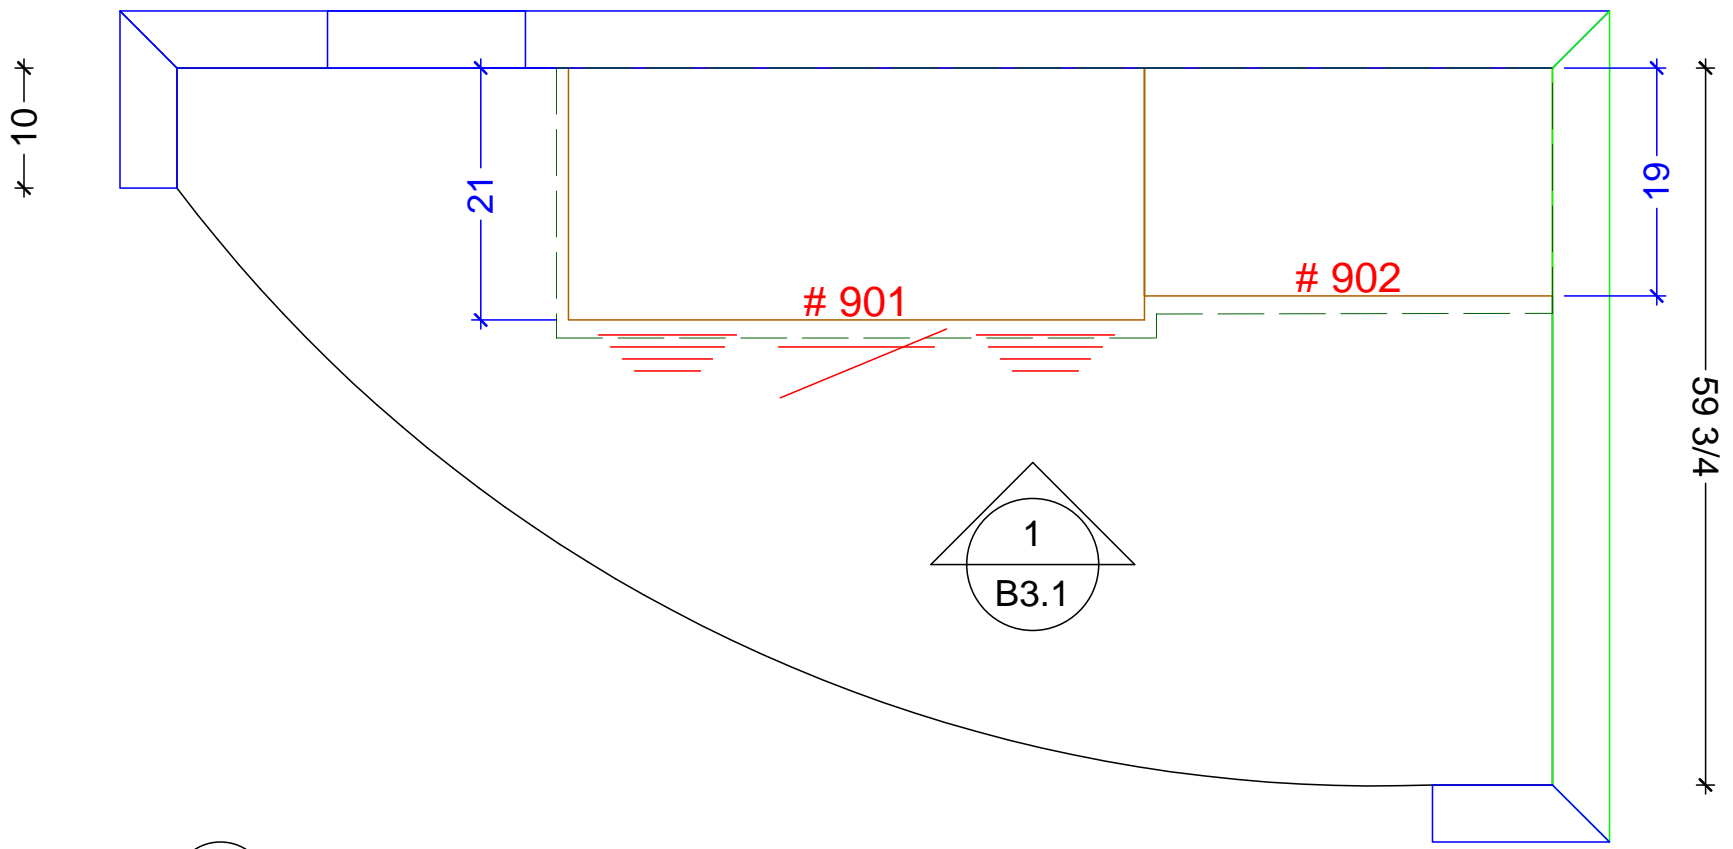



-----114 5/8-----
 12 35/64
 -----16 1/2----------85 37/64-----*
 -----32 5/8----------48-----*-----34-----*

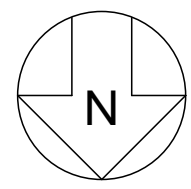

BATH-3 CABINERY FLOOR PLAN
 SCALE: 3/4" = 1' 0"

Classic Bath Designs, Inc.
 11544 Sheldon St., Sun Valley, CA 91352
 818.767.1144 fax: 818.767.1278

Cust: Dutton Construction for Taylor	PO# BATHs	Scale: As Noted	BATH-3	B3.0
Approved _____	Job: Dutton--Taylor_FI-S_3-25_1-5_PG/PG_IntEB:PG	Size: A	Dr By: Brian 02/12/2016	

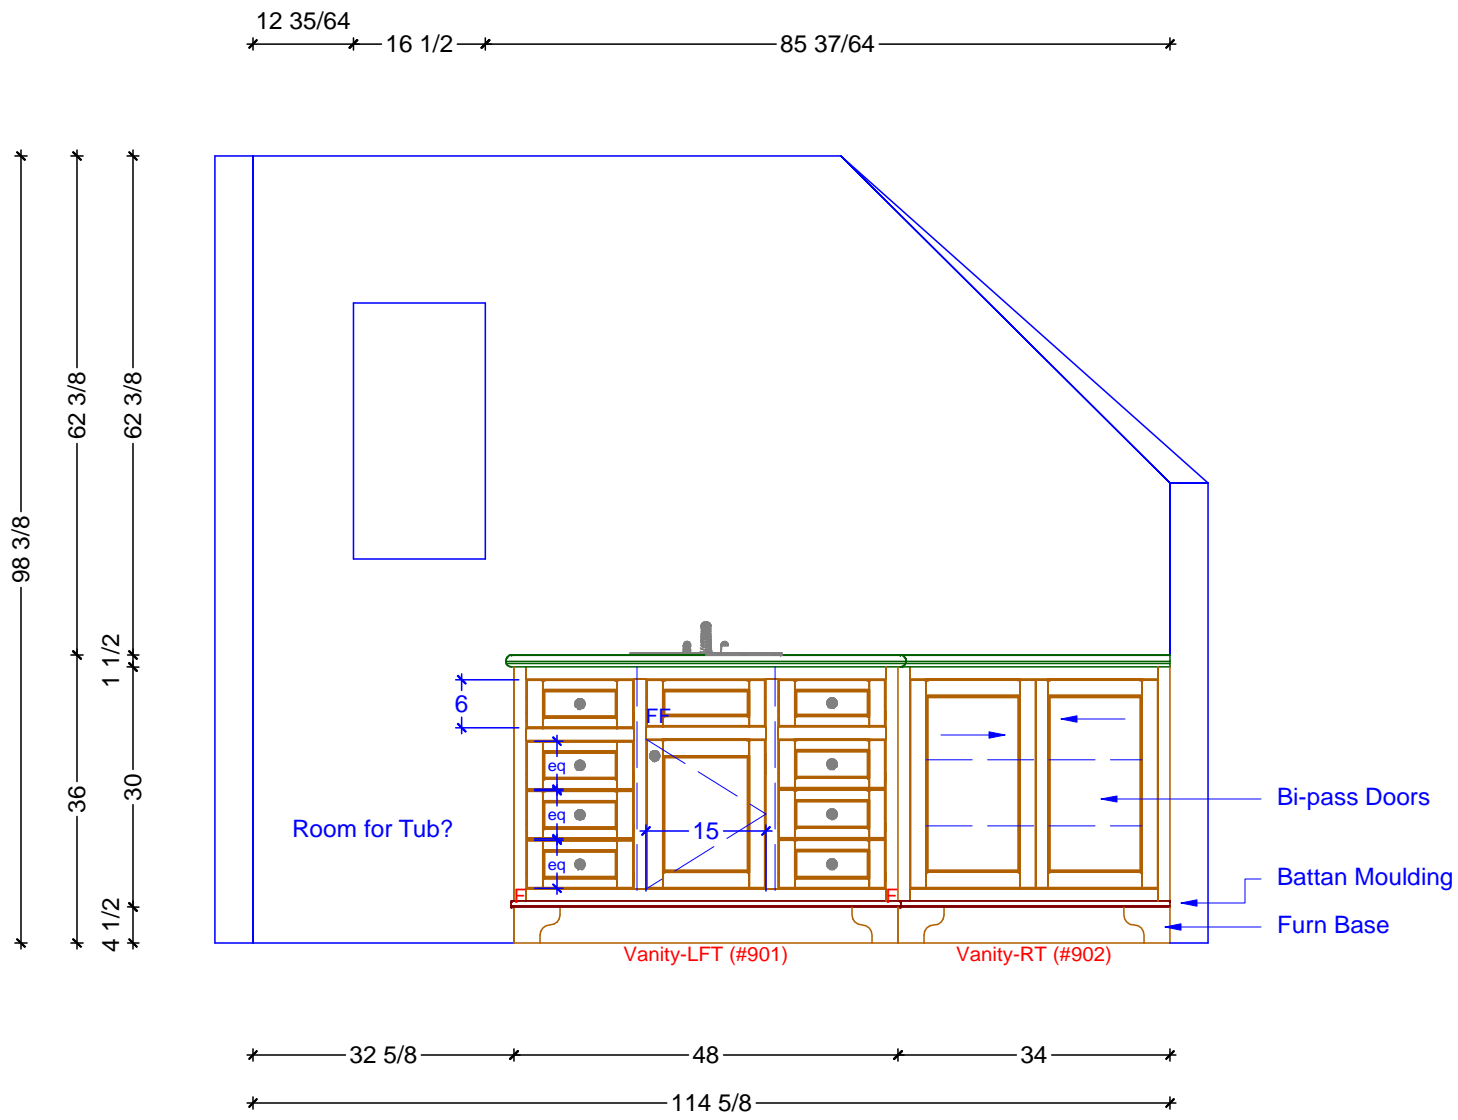


1 BATH-3 ELEVATION - SOUTH
 SCALE: 1/2" = 1' 0"

Classic Bath Designs, Inc.
 11544 Sheldon St., Sun Valley, CA 91352
 818.767.1144 fax: 818.767.1278

Cust: Dutton Construction for Taylor	PO# BATHs	Scale: As Noted	BATH-3
Approved _____	Job: Dutton--Taylor_FI-S_3-25_1-5_PG/PG_IntEB:PG	Size: A	Dr By: Brian 02/12/2016

B3.1

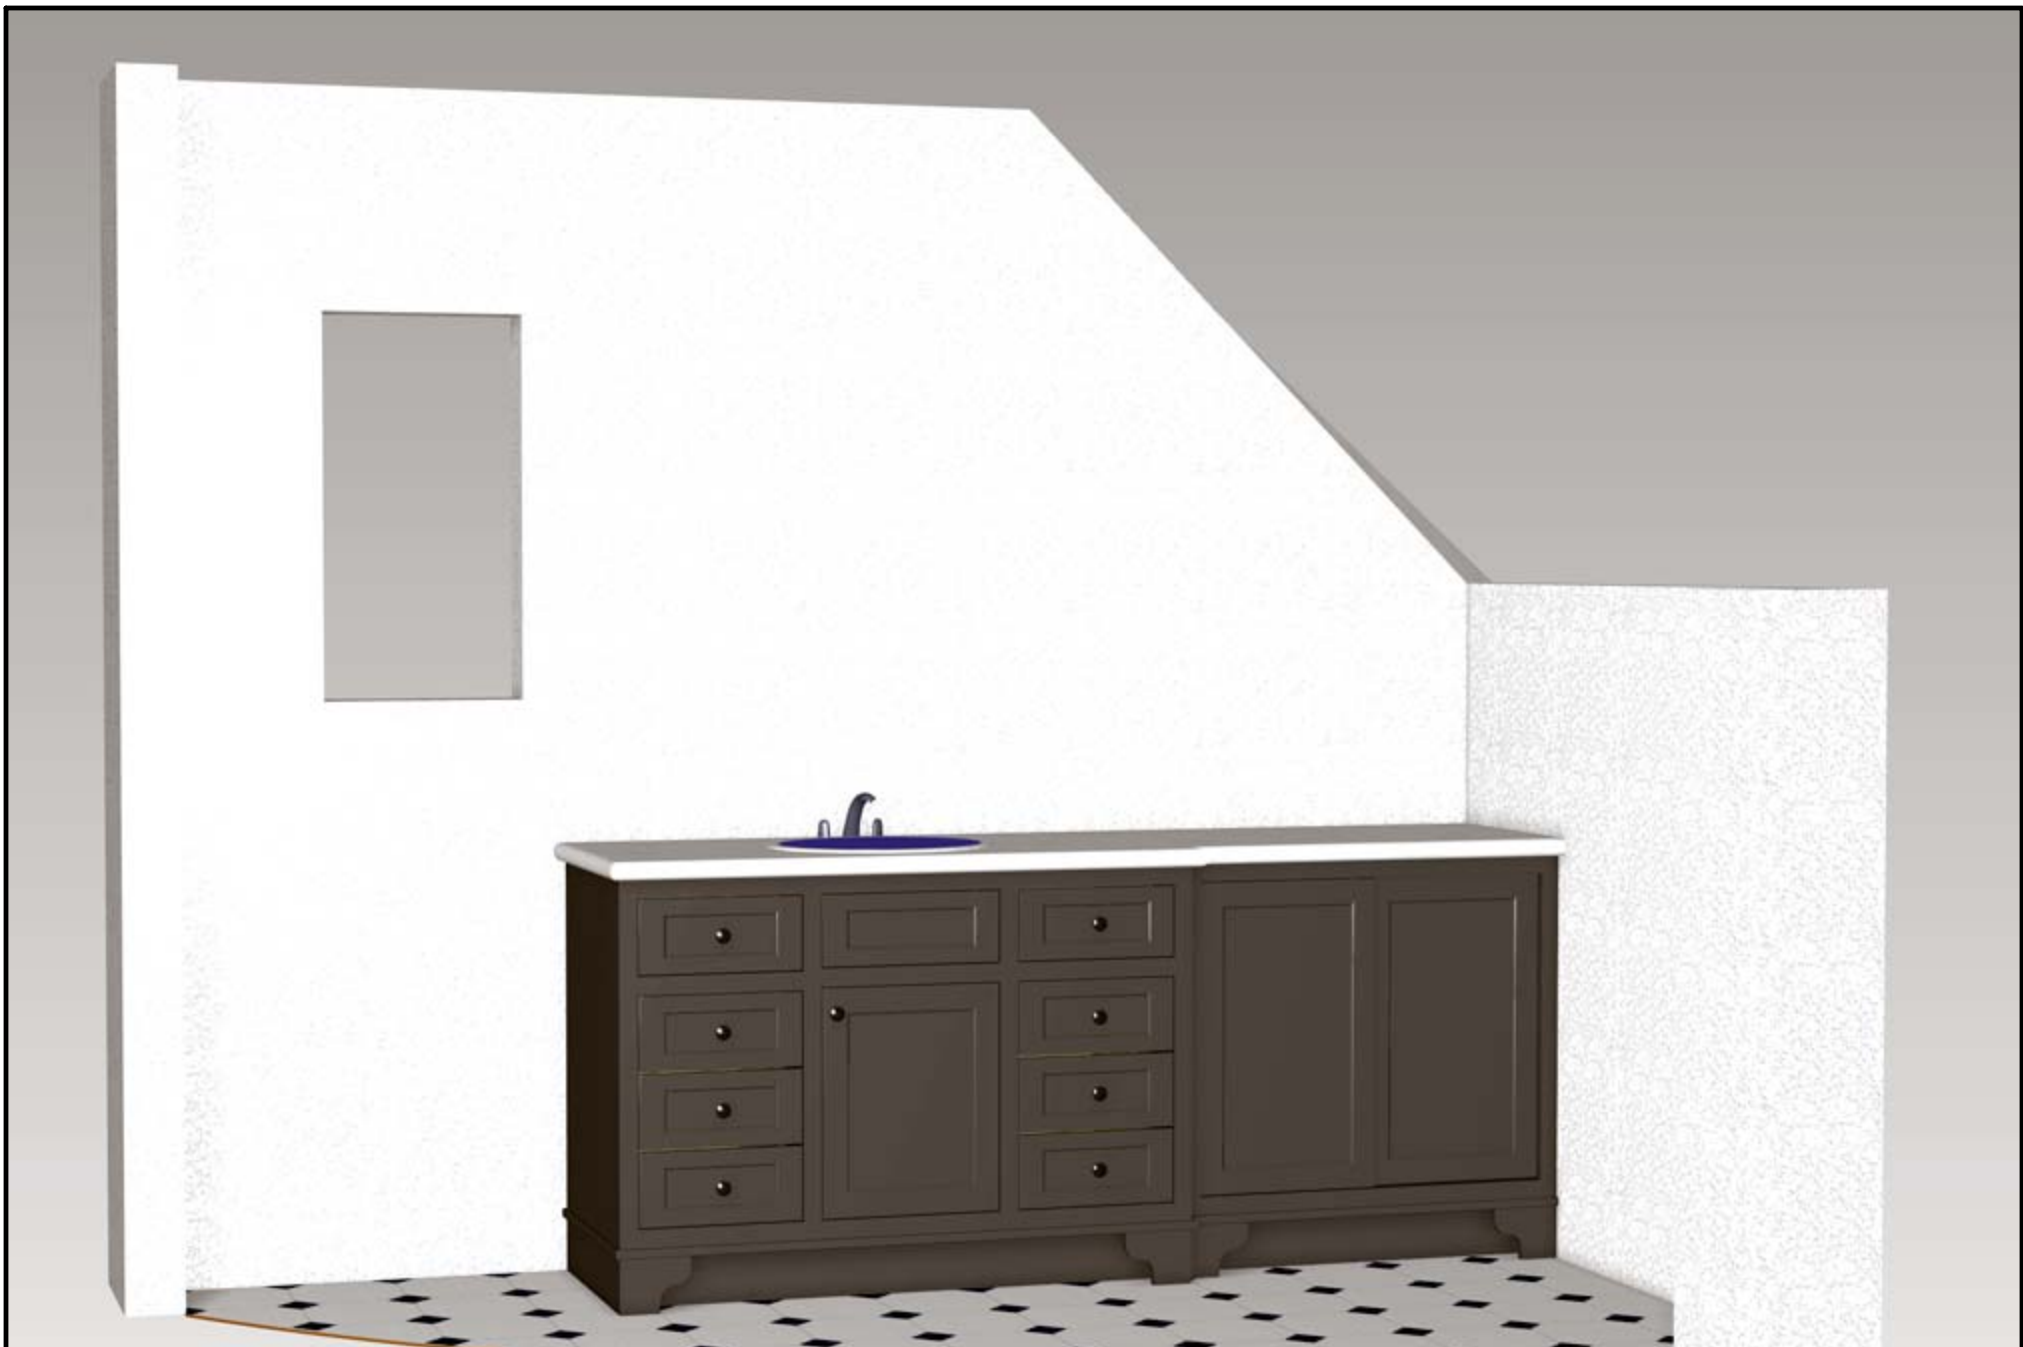

Classic Bath Designs, Inc.
 11544 Sheldon St., Sun Valley, CA 91352
 818.767.1144 fax: 818.767.1278



Cust: Dutton Construction for Taylor	PO# BATHs	Scale: As Noted	BATH-3	Rndr
Approved _____	Job: Dutton--Taylor_FI-S_3-25_1-5_PG/PG_IntEB:PG	Size: A	Dr By: Brian	