
 


-----106 3/4-----

-----69 11/16----------22 3/16-----*-----14 7/8-----*

-----58----------48 3/4-----*

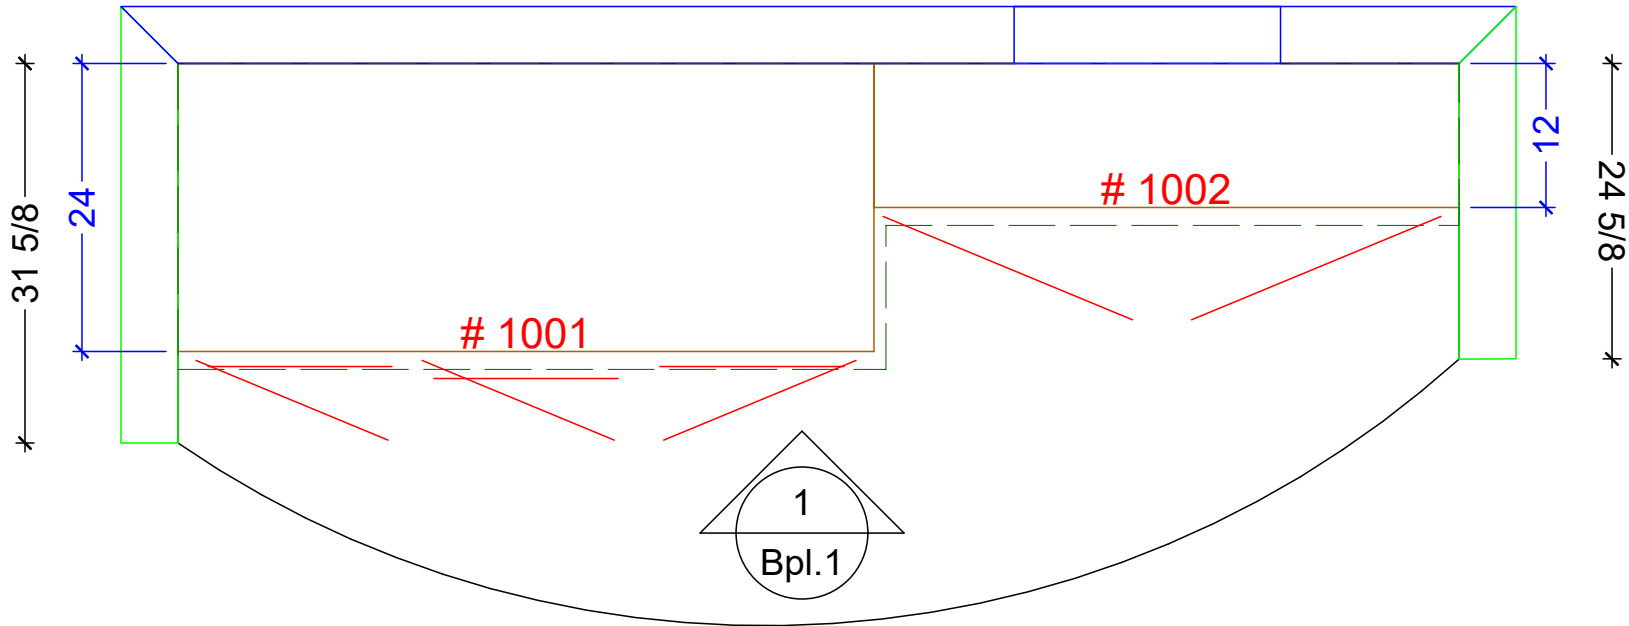

BATH-POOL CABINETRY FLOOR PLAN

SCALE: 3/4" = 1' 0"

Classic Bath Designs, Inc.
 11544 Sheldon St., Sun Valley, CA 91352
 818.767.1144 fax: 818.767.1278



Cust: Dutton Construction for Taylor

PO# BATHs

Scale: As Noted

POOL

Approved _____


Job: Dutton--Taylor_FI-S_3-25_1-5_PG/PG_IntEB:PG

Size: A

Dr By: Brian

02/12/2016

Bpl.0

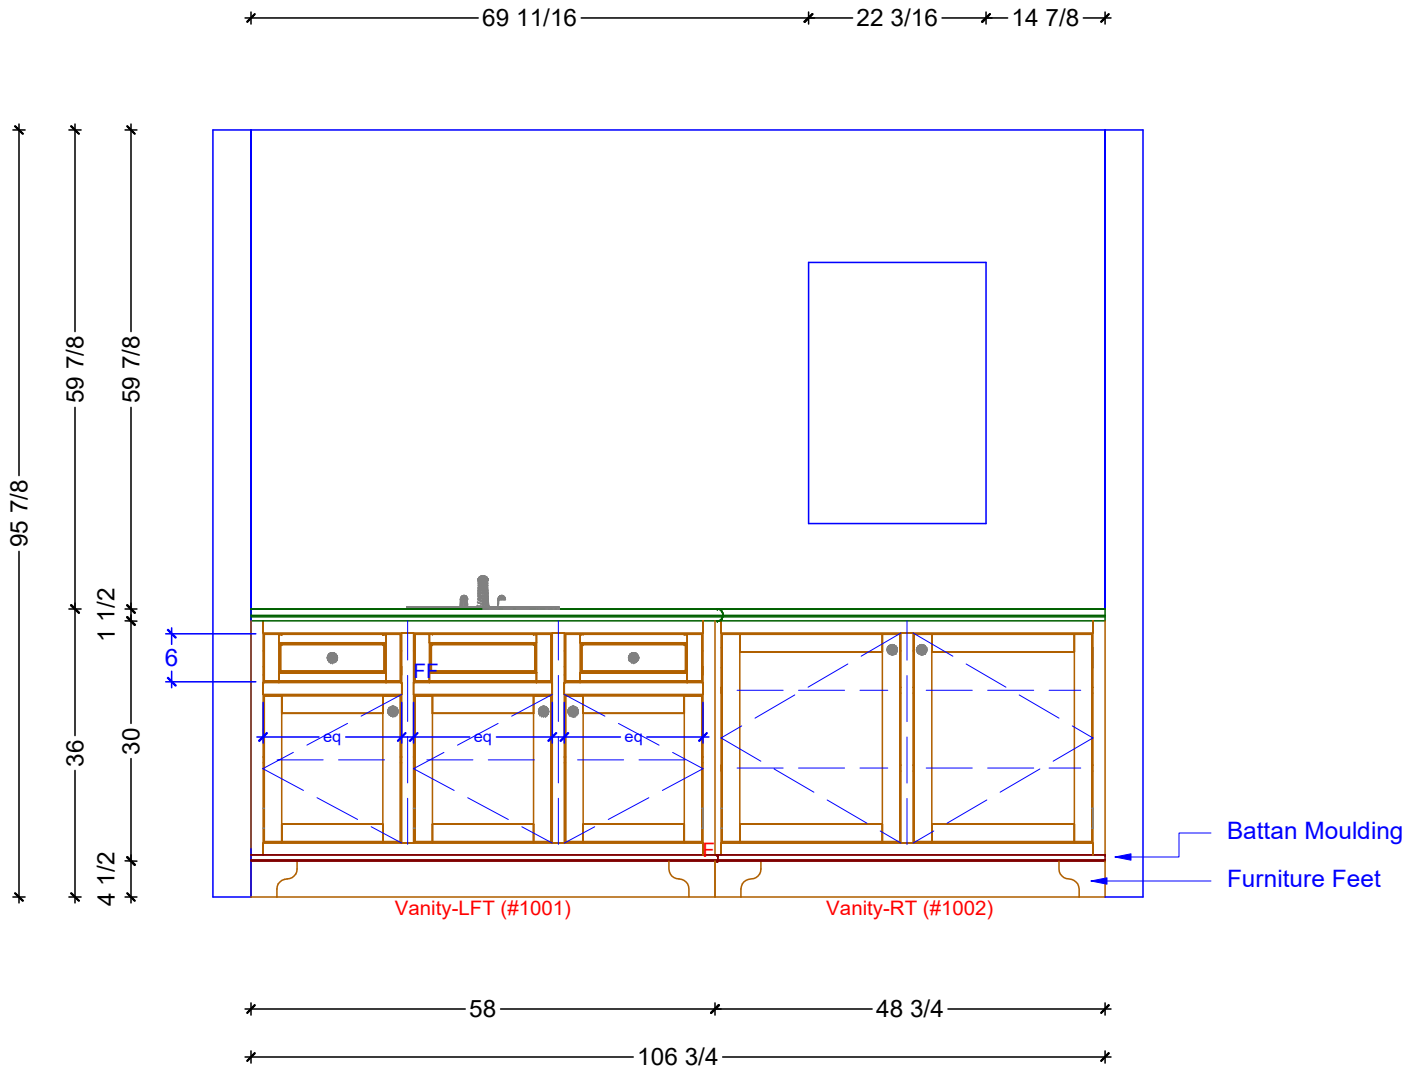

1 BATH-POOL ELEVATION - EAST
SCALE: 1/2" = 1' 0"

Classic Bath Designs, Inc.
11544 Sheldon St., Sun Valley, CA 91352
818.767.1144 fax: 818.767.1278

Cust: Dutton Construction for Taylor	PO# BATHs	Scale: As Noted	POOL
Approved _____	Job: Dutton--Taylor_FI-S_3-25_1-5_PG/PG_IntEB:PG	Size: A	Dr By: Brian 02/12/2016

Bpl.1



Classic Bath Designs, Inc.
 11544 Sheldon St., Sun Valley, CA 91352
 818.767.1144 fax: 818.767.1278



Cust: Dutton Construction for Taylor

PO# BATHs

Scale: As Noted

POOL

Approved _____

Job: Dutton--Taylor_FI-S_3-25_1-5_PG/PG_IntEB:PG

Size: A

Dr By: Brian

02/12/2016

Rndr