

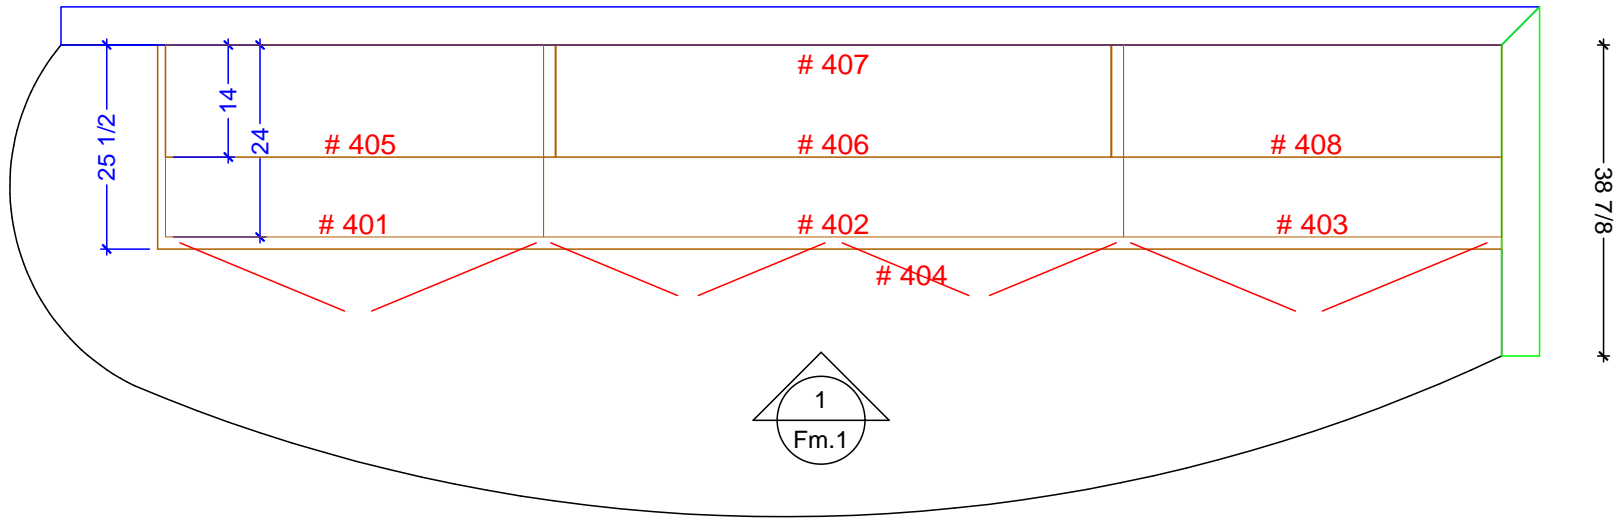


\*-----180 1/16-----\*  
 \*12 1/16\*-----48 3/4-----\*-----69 1/2-----\*-----48 3/4-----\*  
 \*13 1/16\*-----47 1/4-----\*-----72 1/2-----\*-----47 1/4-----\*

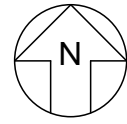


**FAMILY ROOM FLOOR PLAN**  
 SCALE: 1/2" = 1' 0"


**Classic Bath Designs, Inc.**  
 11544 Sheldon St., Sun Valley, CA 91352  
 818.767.1144 fax: 818.767.1278

 

Cust: Dutton for Taylor		PO# DwnStG	Scale: As Noted	FAMILY	
Approved _____	Job: Dut-Taylor_Flb-S_4-5_1-8125		Size: A	Dr By: Brian	03/02/2016
					Fm.0

\*12 1/16\* 1 48 3/4 \* 69 1/2 \* 48 3/4 \*

Upper-LFT (#405) Upper-MID (#406) Upper-RT (#408)

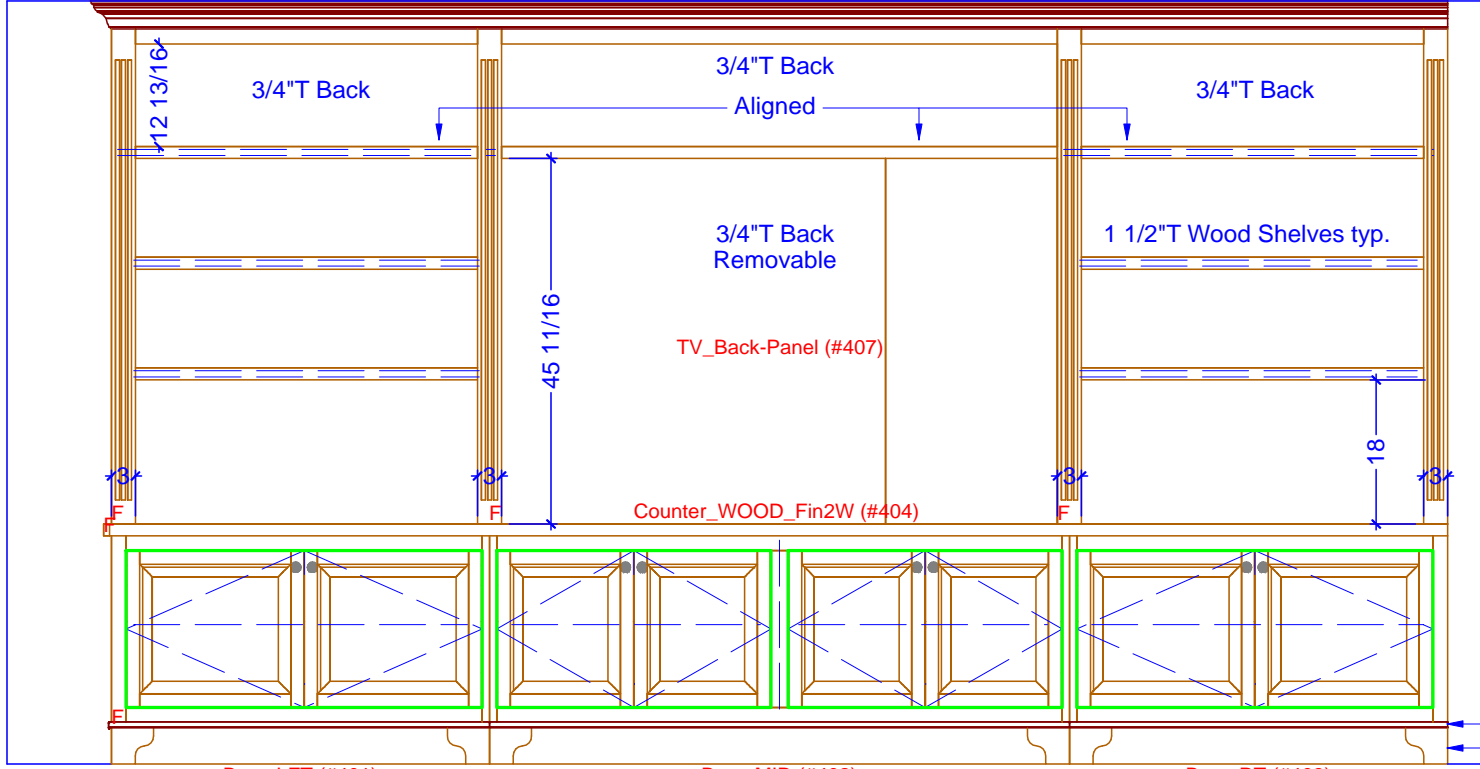

Verify Venting with Todd

Battan Moulding  
FurnBase

Base-LFT (#401) Base-MID (#402) Base-RT (#403)

\*13 1/16\* 47 1/4 \* 72 1/2 \* 47 1/4 \*  
\* 180 1/16 \*

1 FAMILY ROOM ELEVATION  
SCALE: 1/2" = 1' 0"

**Classic Bath Designs, Inc.**  
11544 Sheldon St., Sun Valley, CA 91352  
818.767.1144 fax: 818.767.1278

Cust: Dutton for Taylor	PO# DwnStG	Scale: As Noted	FAMILY
Approved _____	Job: Dut-Taylor_Flb-S_4-5_1-8125	Size: A	Dr By: Brian 03/02/2016

Fm.1



**Classic Bath Designs, Inc.**  
 11544 Sheldon St., Sun Valley, CA 91352  
 818.767.1144 fax: 818.767.1278



Cust: Dutton for Taylor		PO# DwnStG	Scale: As Noted	FAMILY	
Approved _____	Job: Dut-Taylor_Flb-S_4-5_1-8125		Size: A	Dr By: Brian	03/02/2016

**Rndr**