

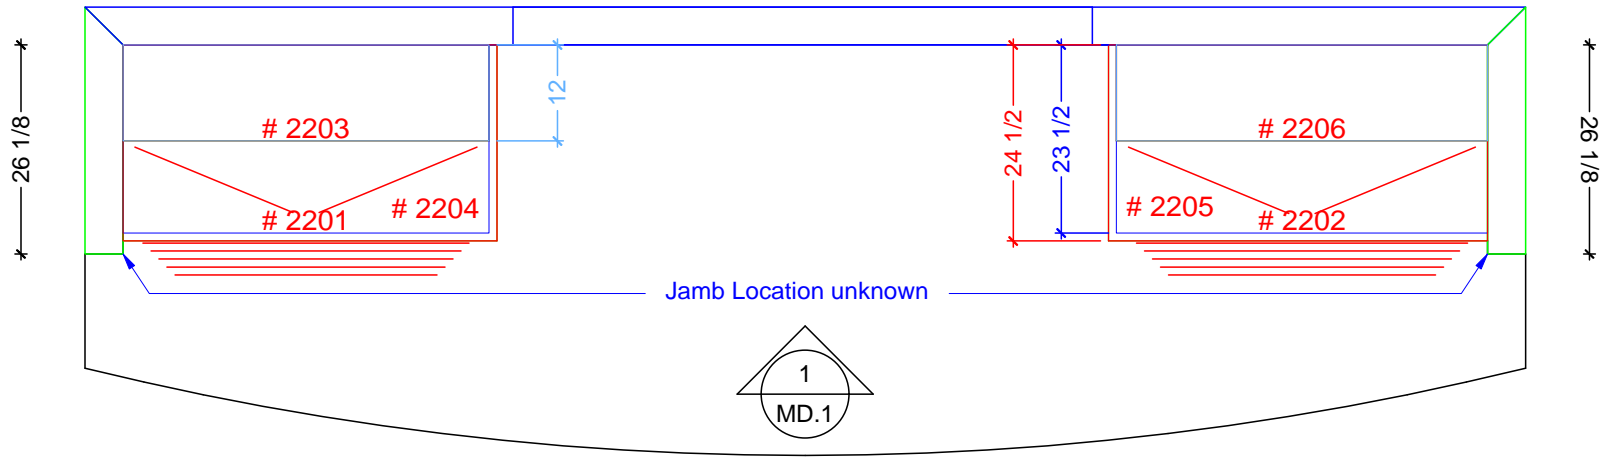


-----170 9/16-----			
45 3/4	1	72 7/16	2
	2		1
45 3/4	*	78 7/16	*
			46 3/8

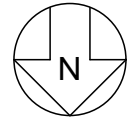



MASTER DRESSING CABINETRY FLOOR PLAN
 SCALE: 1/2" = 1' 0"

Classic Bath Designs, Inc.
 11544 Sheldon St., Sun Valley, CA 91352
 818.767.1144 fax: 818.767.1278

 

Cust: Dutton for Taylor		PO# PHASE-II	Scale: As Noted	Master Dressing	
Approved _____		Job: FI-S_PreFIN/PG:perSample_IntEB:PG	Size: A	Dr By: Brian	03/06/16
					MD.0

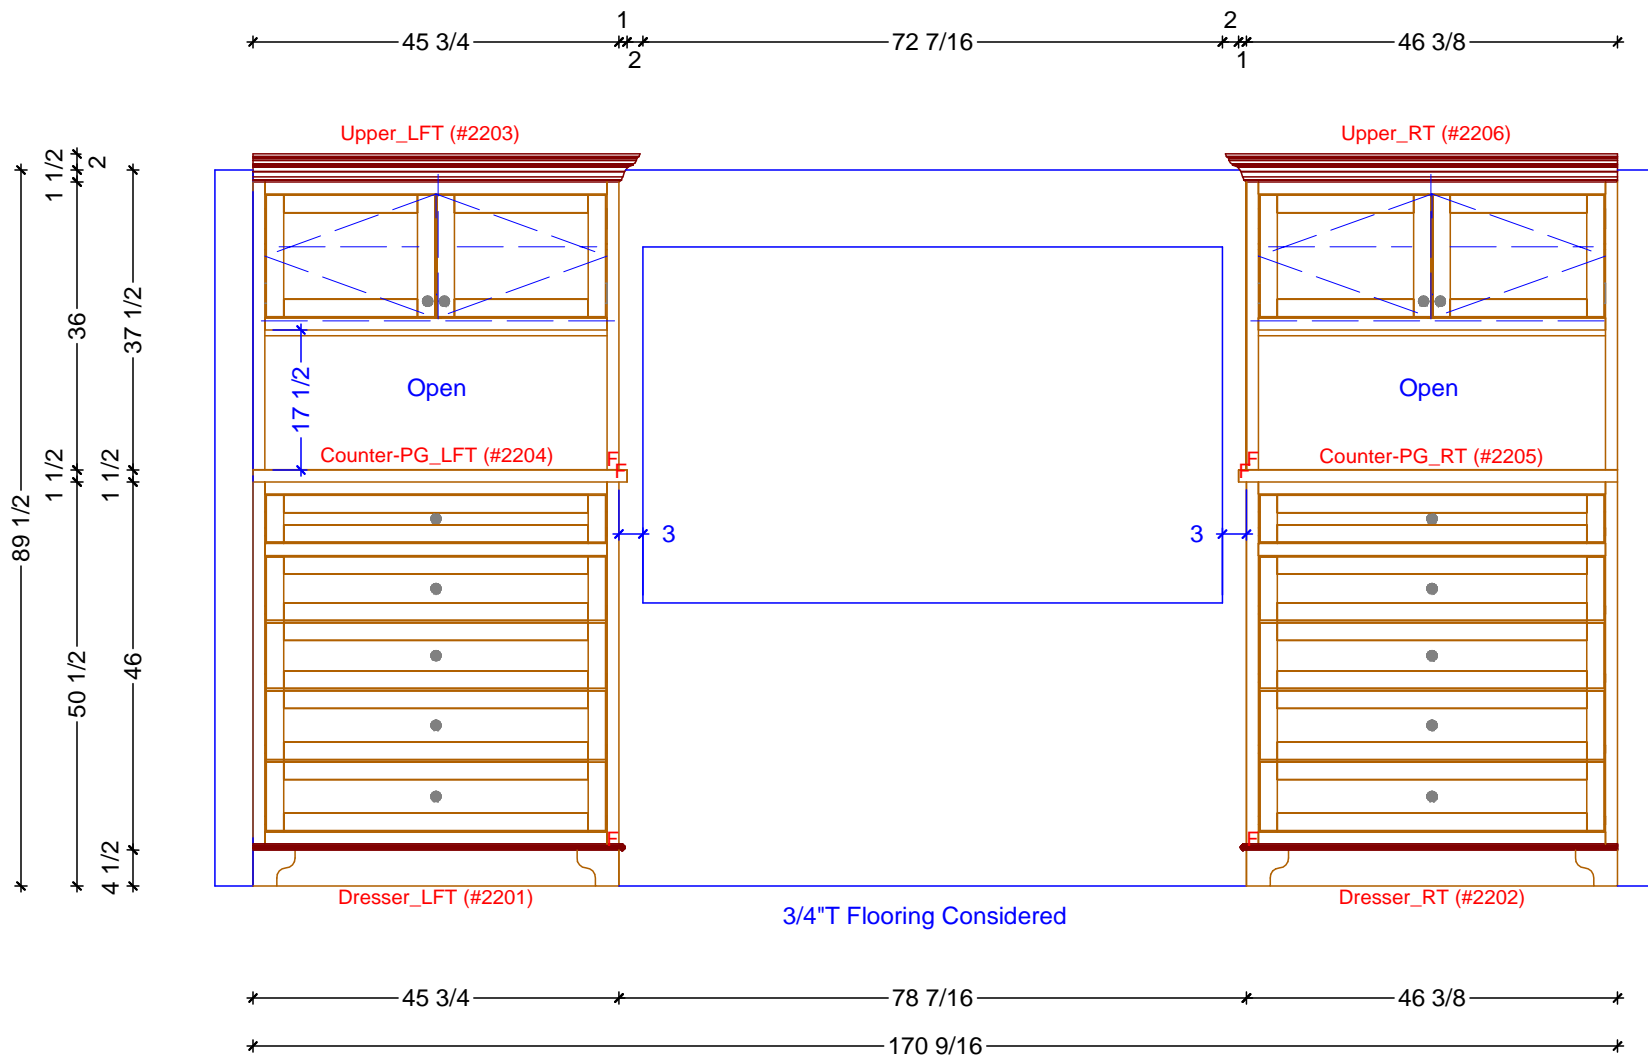

1 MASTER DRESSING ELEVATION - SOUTH
 SCALE: 1/2" = 1' 0"

Classic Bath Designs, Inc.
 11544 Sheldon St., Sun Valley, CA 91352
 818.767.1144 fax: 818.767.1278

Cust: Dutton for Taylor	PO# PHASE-II	Scale: As Noted	Master Dressing	MD.1
Approved _____	Job: FI-S_PreFIN/PG:perSample_IntEB:PG	Size: A	Dr By: Brian 03/06/16	



Classic Bath Designs, Inc.
 11544 Sheldon St., Sun Valley, CA 91352
 818.767.1144 fax: 818.767.1278



Cust: Dutton for Taylor		PO# PHASE-II	Scale: As Noted	Master Dressing	Rndr
Approved _____	Job: FI-S_PreFIN/PG:perSample_IntEB:PG	Size: A	Dr By: Brian	03/06/16	