


*
 *
 *
 106 5/8
 *
 *
 *
 70 5/8
 1 1/2
 *
 *
 *
 70 5/8
 *
 *
 *
 36
 4 1/2
 *
 *
 *
 30

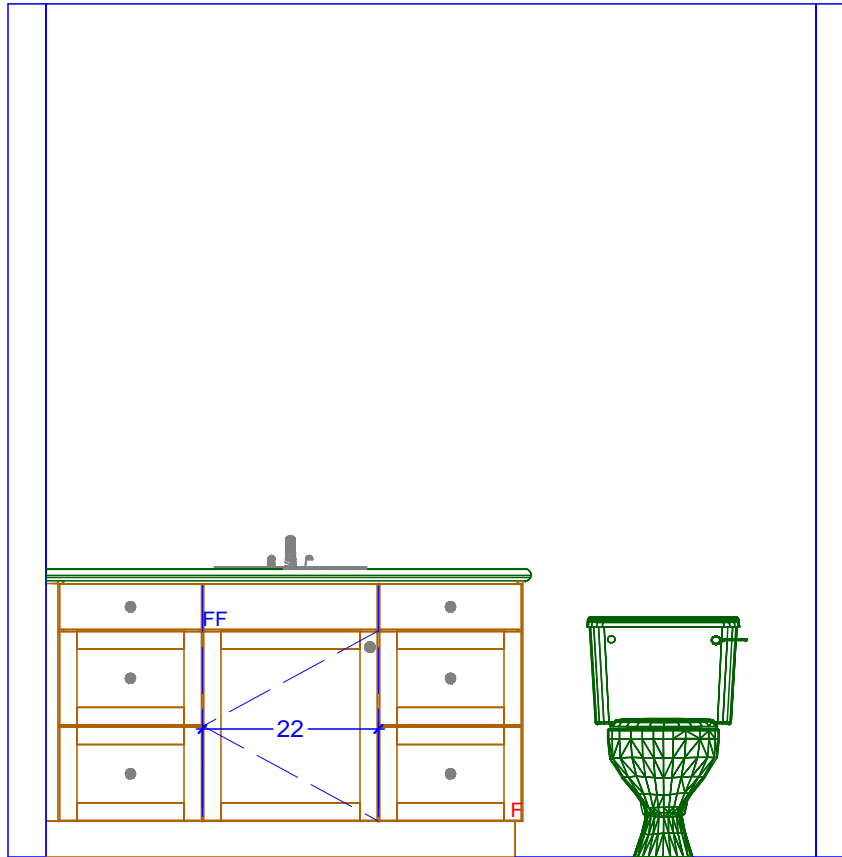



Vanity (#1601)

1 1/2
 **
 *
 *
 *
 58 1/8
 *
 *
 *
 36 5/8
 *
 *
 *
 96 1/4
 *

1 HALL BATH ELEVATION - EAST
 SCALE: 1/2" = 1' 0"



*
 *
 *
 96 1/4
 1 1/2
 **
 *
 *
 *
 58 1/8
 36 5/8
 *

 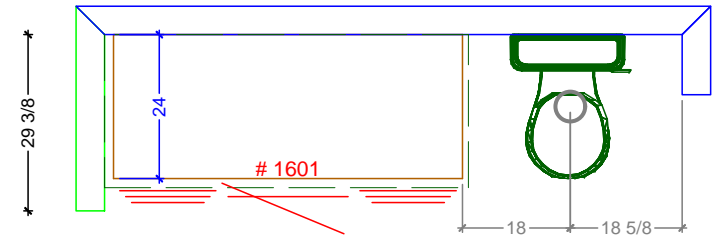

HALL BATH FLOOR PLAN
 SCALE: 3/8" = 1' 0"

Classic Bath Designs, Inc.
 11544 Sheldon St., Sun Valley, CA 91352
 818.767.1144 fax: 818.767.1278



Cust: Forsyth for Almayo

PO# DWELLING

Scale: As Noted

HALL BATH

Approved _____


Job: FL-S_PreFIN/PG:perSample_IntEB:PreFIN

Size: A

Dr By: Brian

04/13/2016

Bh.0

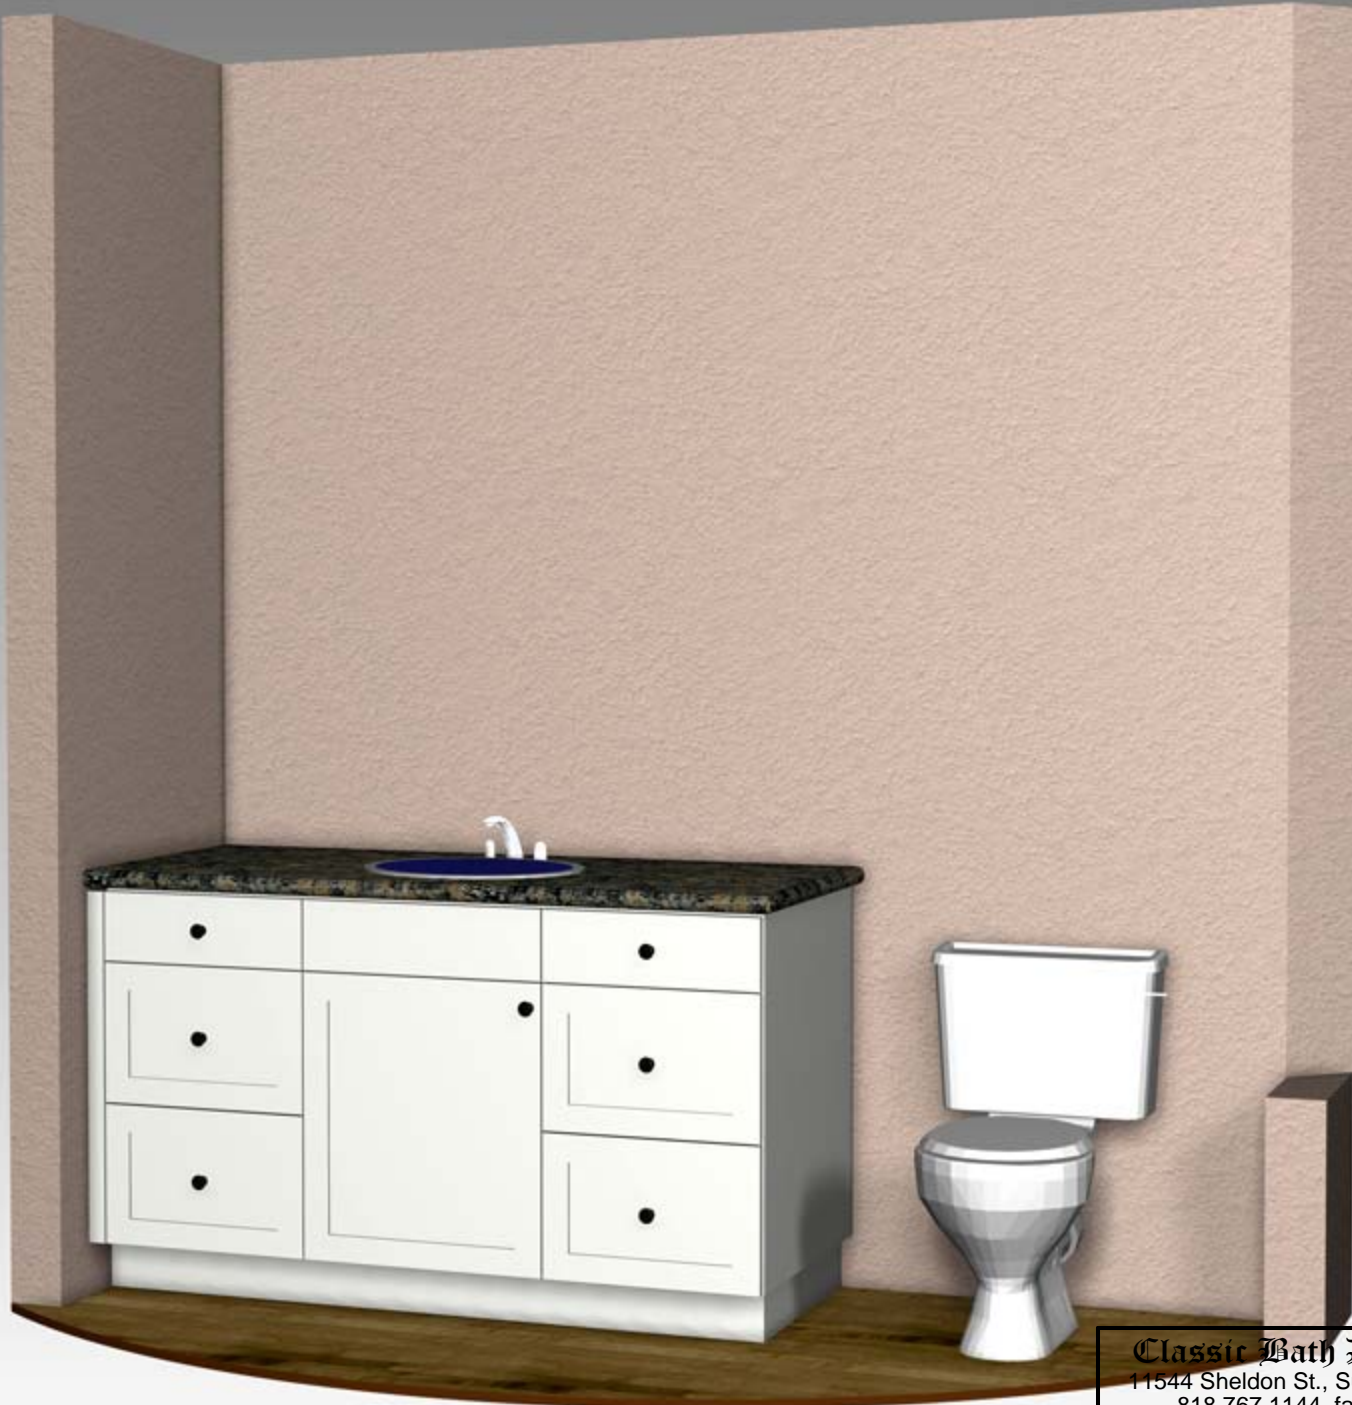

Classic Bath Designs, Inc.
 11544 Sheldon St., Sun Valley, CA 91352
 818.767.1144 fax: 818.767.1278



Cust: Forsyth for Almayo		PO# DWELLING	Scale: As Noted	HALL BATH	
Approved _____	Job: FL-S_PreFIN/PG:perSample_IntEB:PreFIN		Size: A	Dr By: Brian	04/13/2016

Rndr