

MASTER BATH FLOOR PLAN
SCALE: 1/2" = 1' 0"

Classic Bath Designs, Inc.
11544 Sheldon St., Sun Valley, CA 91352
818.767.1144 fax: 818.767.1278



Cust: Forsyth for Almayo

PO# DWELLING

Scale: As Noted

MASTER BATHROOM

Approved _____

Job: FL-S_PreFIN/PG:perSample_IntEB:PreFIN


Size: A

Dr By: Brian

05/10/2016

Bm.0

-----164 13/16----------36-----*4*

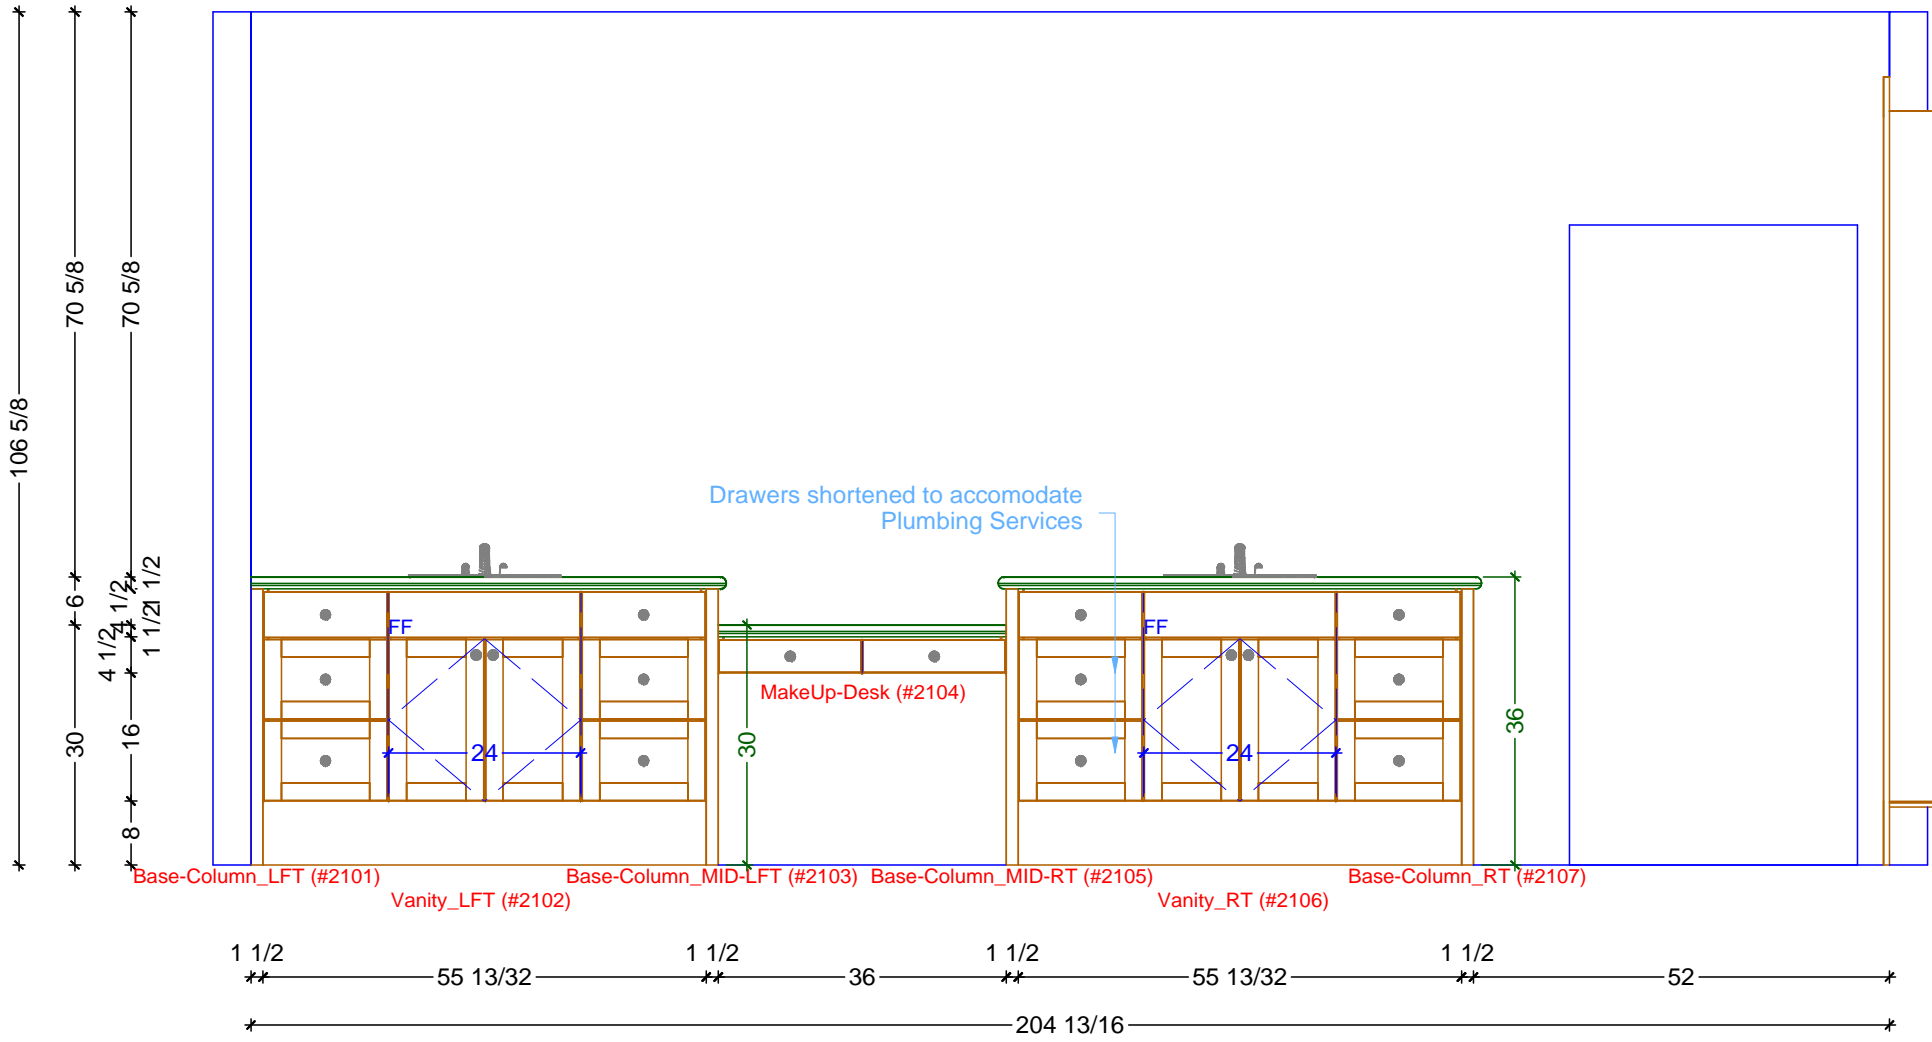


1 MASTER BATH ELEVATION - SOUTH WALL
SCALE: 1/2" = 1' 0"


Classic Bath Designs, Inc.
11544 Sheldon St., Sun Valley, CA 91352
818.767.1144 fax: 818.767.1278

Cust: Forsyth for Almayer	PO# DWELLING	Scale: As Noted	MASTER BATHROOM	
Approved _____	Job: FL-S_PreFIN/PG:perSample_IntEB:PreFIN	Size: A	Dr By: Brian	05/10/2016

Bm.1

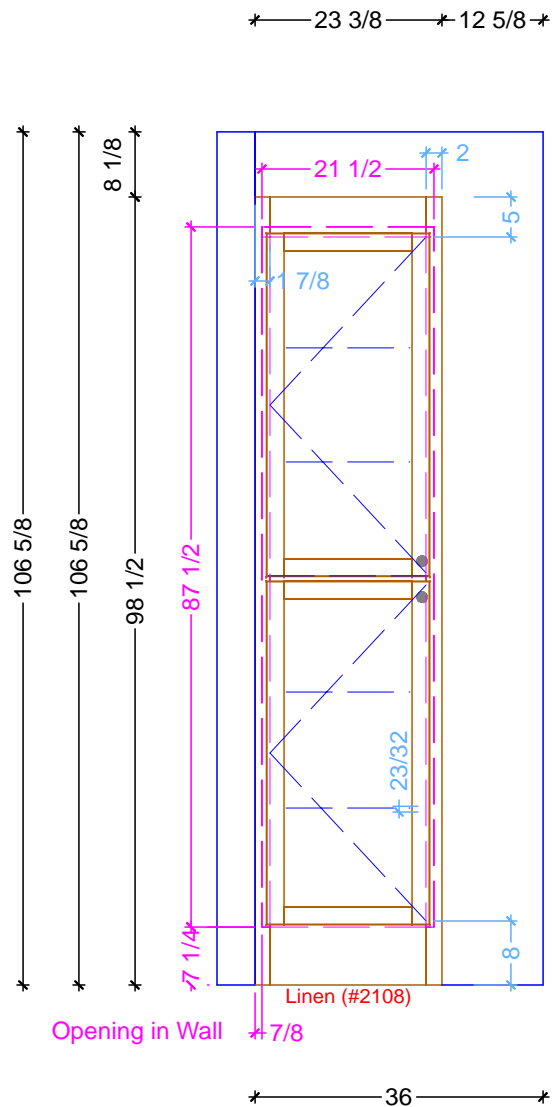

1 MASTER BATH ELEVATION - WEST
 SCALE: 1/2" = 1' 0"

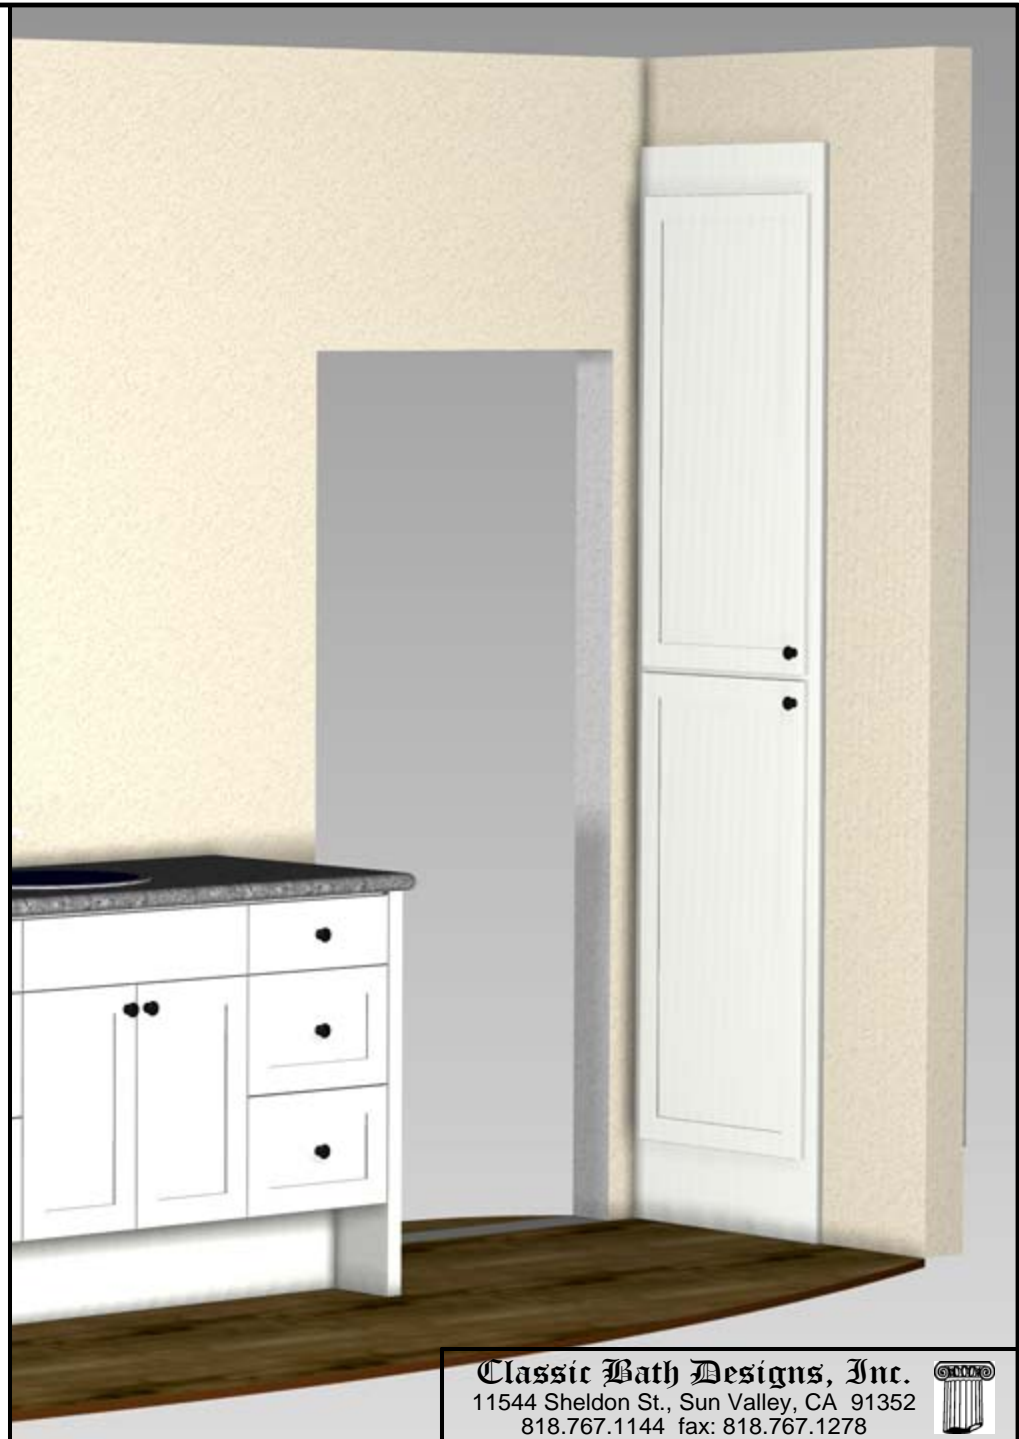

Classic Bath Designs, Inc.
 11544 Sheldon St., Sun Valley, CA 91352
 818.767.1144 fax: 818.767.1278



Cust: Forsyth for Almayo

PO# DWELLING

Scale: As Noted

MASTER BATHROOM

Approved _____

Job: FL-S_PreFIN/PG:perSample_IntEB:PreFIN

Size: A

Dr By: Brian

05/10/2016

Bm.2



Classic Bath Designs, Inc.
 11544 Sheldon St., Sun Valley, CA 91352
 818.767.1144 fax: 818.767.1278



Cust: Forsyth for Almayo	PO# DWELLING	Scale: As Noted	MASTER BATHROOM	
Approved _____	Job: FL-S_PreFIN/PG:perSample_IntEB:PreFIN	Size: A	Dr By: Brian	05/10/2016

Rndr