
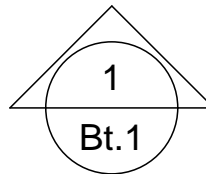
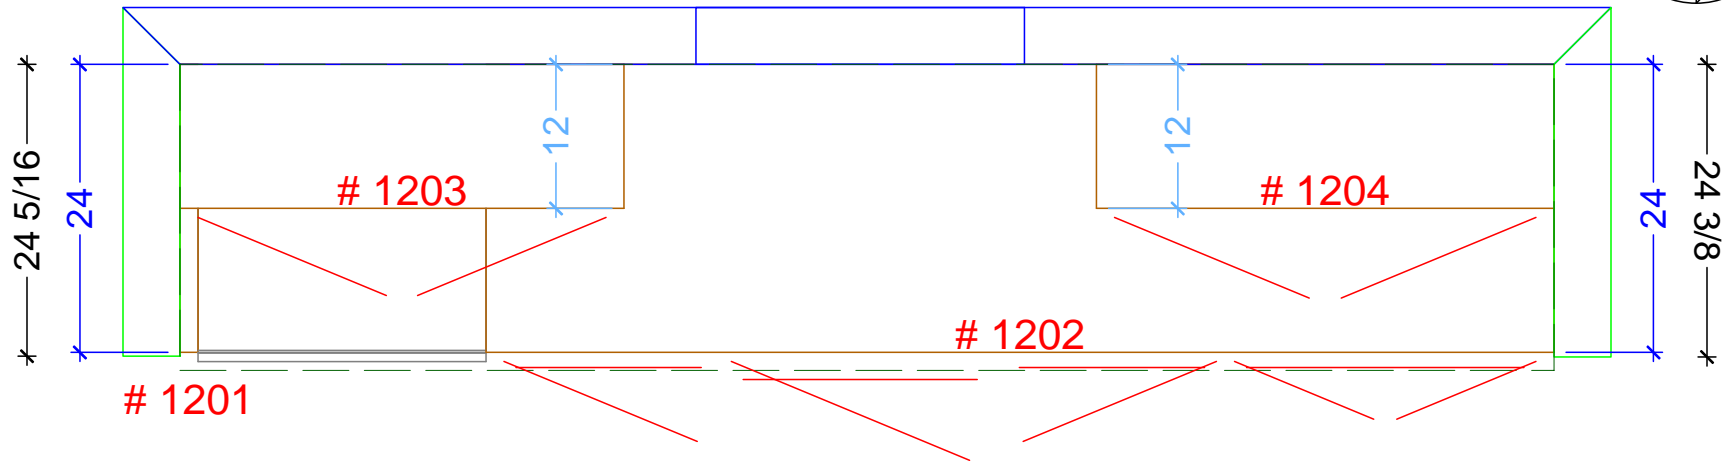


\*-----114 1/2-----\*

\*-----37-----\* 6 \*-----27 3/8-----\* 6 \*-----38 1/8-----\*

1 1/2


\*\*-----24-----\*-----89-----\*

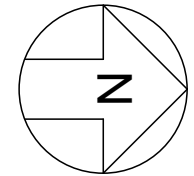

○ BUTLER CABINETRY FLOOR PLAN  
SCALE: 3/4" = 1' 0"

**Classic Bath Designs, Inc.**  
11544 Sheldon St., Sun Valley, CA 91352  
818.767.1144 fax: 818.767.1278

Cust: Forsyth for Almayo		PO# DWELLING	Scale: As Noted	BUTLER		<b>Bt.0</b>
Approved _____	Job: FI-S_PreFIN/PG:perSample_IntEB:PreFIN		Size: A	Dr By: Brian	05/18/2016	

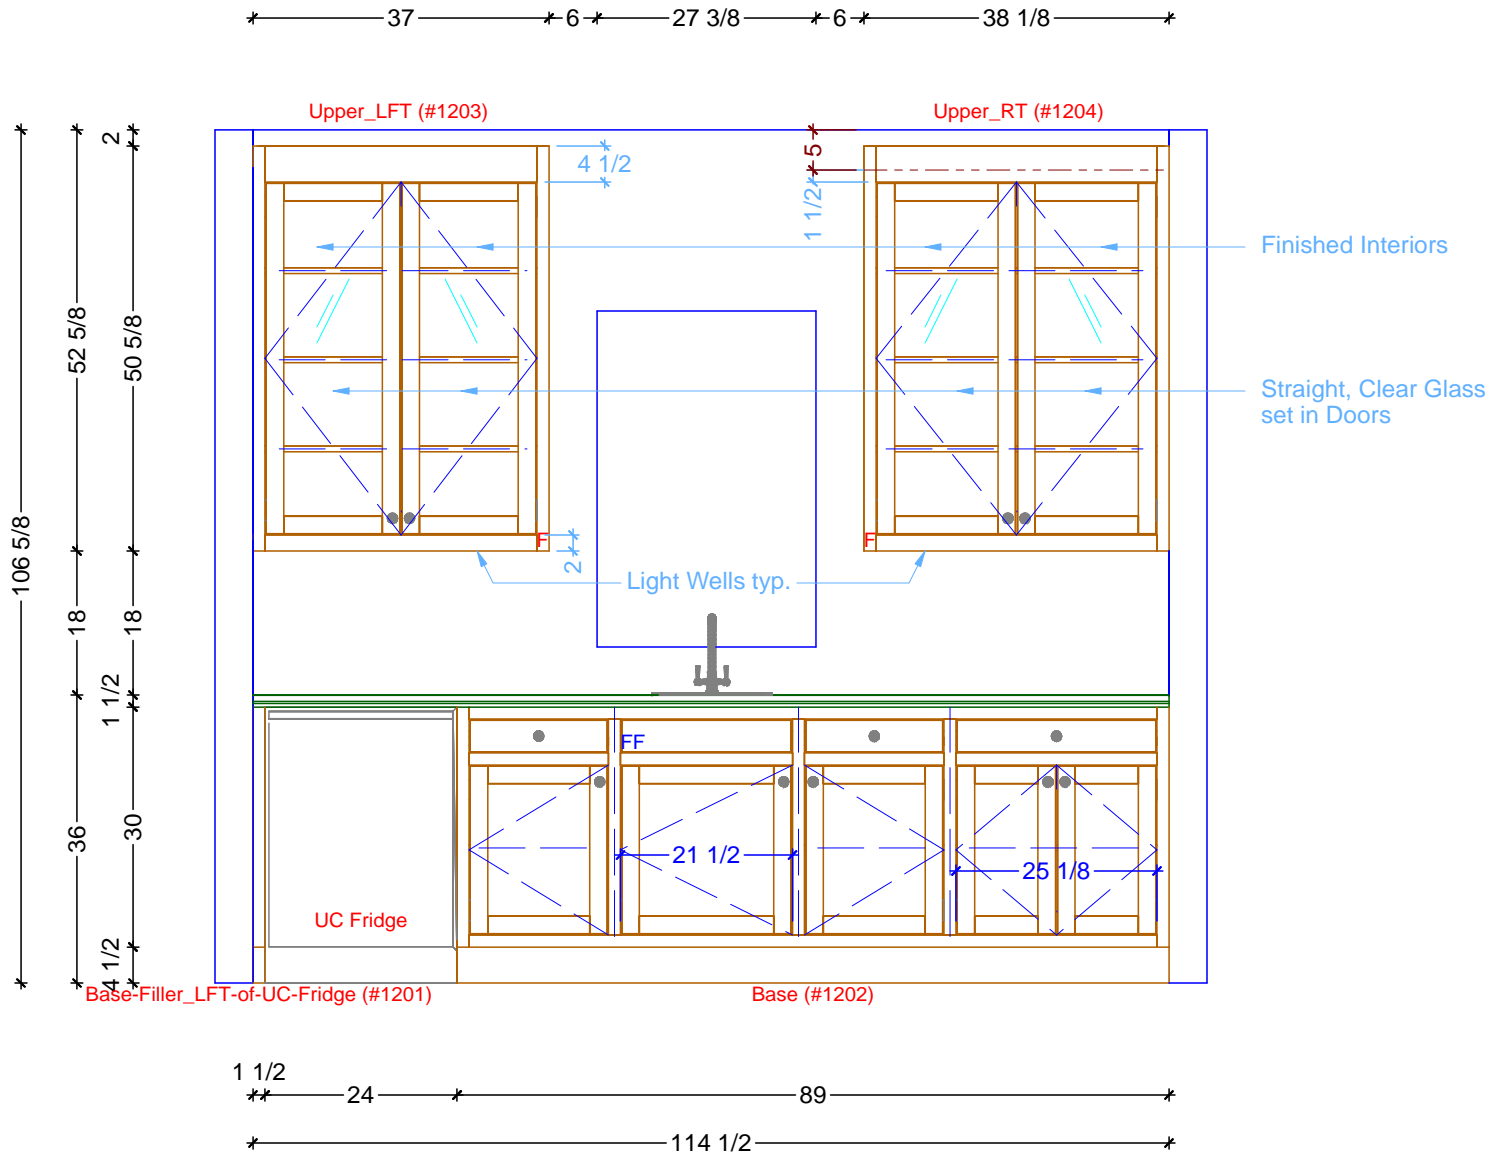

**1** BUTLER ELEVATION - WEST  
 SCALE: 1/2" = 1' 0"

**Classic Bath Designs, Inc.**  
 11544 Sheldon St., Sun Valley, CA 91352  
 818.767.1144 fax: 818.767.1278

Cust: Forsyth for Almayo	PO# DWELLING	Scale: As Noted	BUTLER	<b>Bt.1</b>
Approved _____	Job: FI-S_PreFIN/PG:perSample_IntEB:PreFIN	Size: A	Dr By: Brian 05/18/2016	



**Classic Bath Designs, Inc.**  
 11544 Sheldon St., Sun Valley, CA 91352  
 818.767.1144 fax: 818.767.1278



Cust: Forsyth for Almayo

PO# DWELLING

Scale: As Noted

BUTLER

Approved \_\_\_\_\_

Job: FI-S\_PreFIN/PG:perSample\_IntEB:PreFIN

Size: A

Dr By: Brian

05/18/2016

Rndr