

 


**GIRLS BATHROOM FLOOR PLAN**  
SCALE: 3/8" = 1' 0"

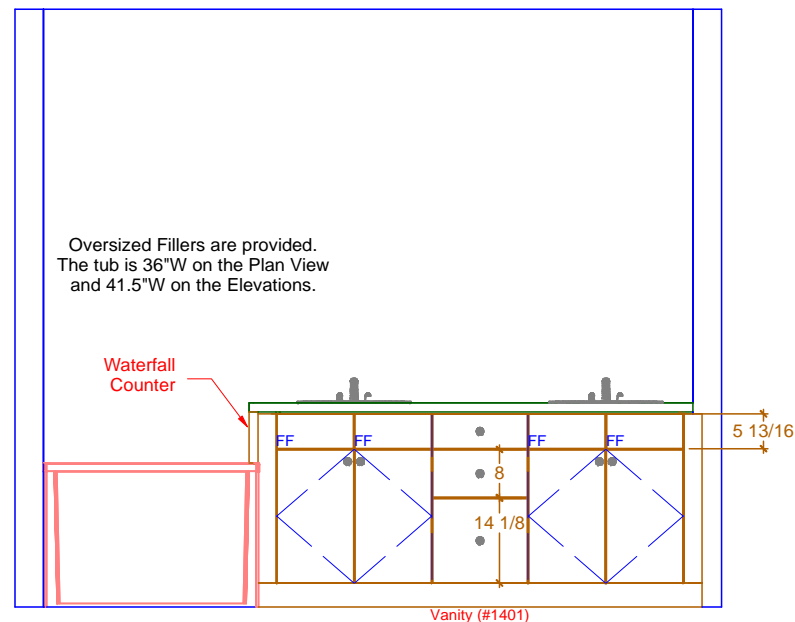

**1 GIRLS BATHROOM ELEVATION - SOUTH**  
SCALE: 3/8" = 1' 0"

**Classic Bath Designs, Inc.**  
11544 Sheldon St., Sun Valley, CA 91352  
818.767.1144 fax: 818.767.1278

 

Cust: Frankel for Rising Glenn

PO# DWELLING

Scale: As Noted

GIRLS BATH

Approved \_\_\_\_\_


Job: FL-S\_4TK\_PreFIN/PG\_IntEB:PreFIN

Size: A

Dr By: Brian

05/09/2016

**Bg.0**

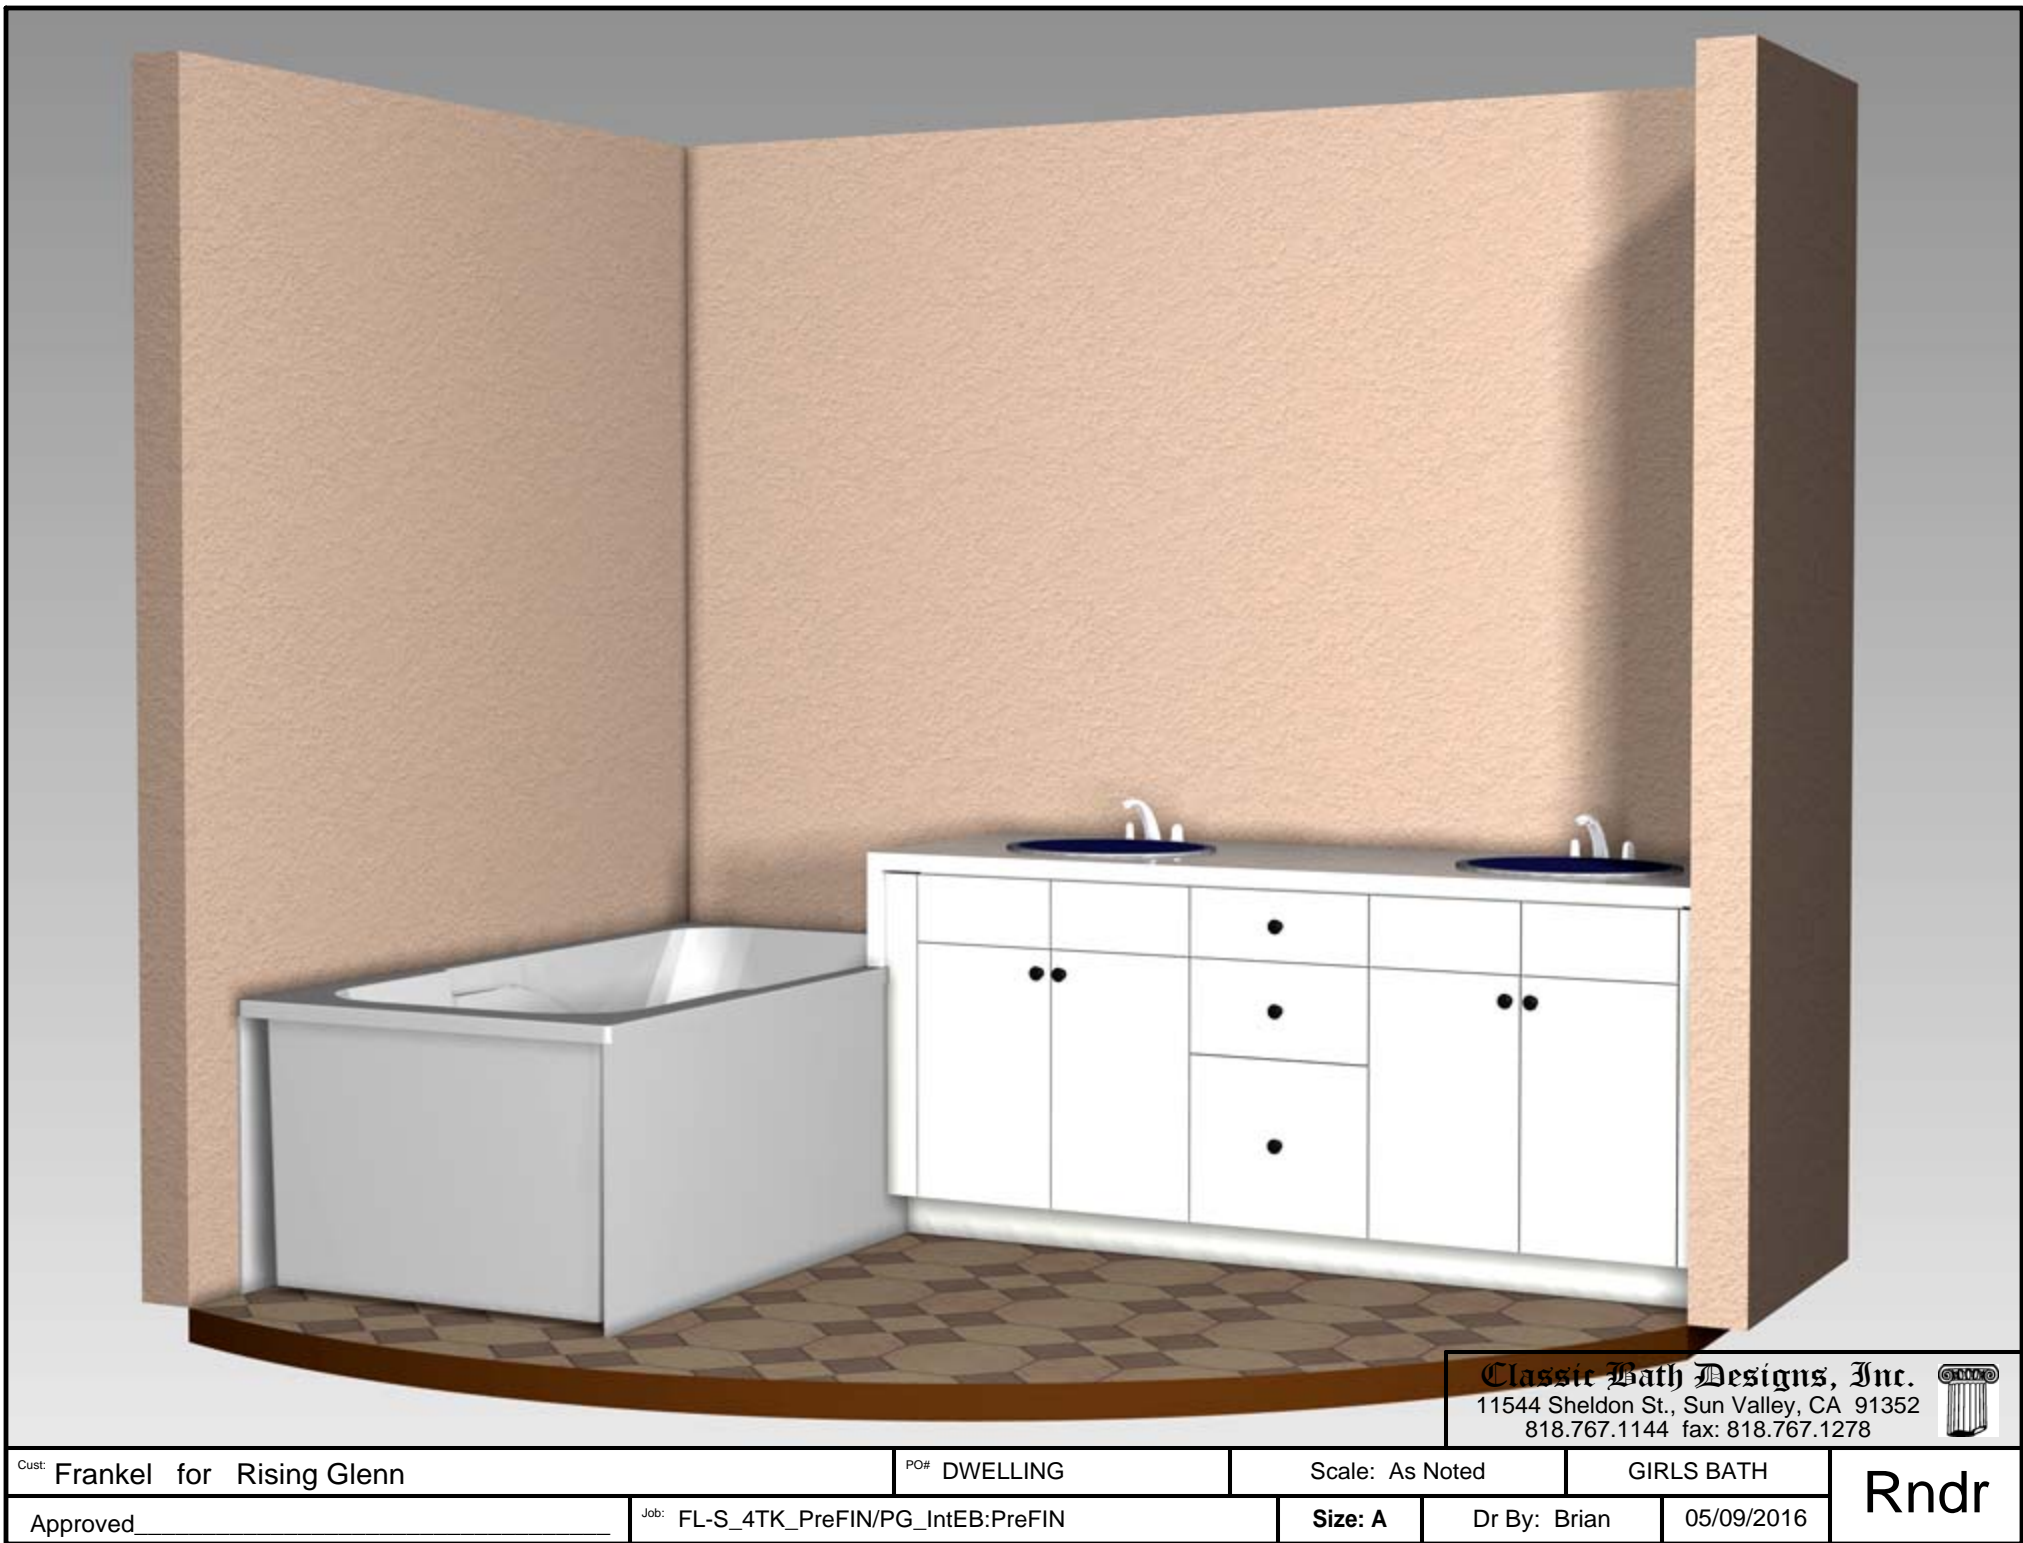

**Classic Bath Designs, Inc.**  
11544 Sheldon St., Sun Valley, CA 91352  
818.767.1144 fax: 818.767.1278



Cust: Frankel for Rising Glenn

PO# DWELLING

Scale: As Noted

GIRLS BATH

Approved \_\_\_\_\_

Job: FL-S\_4TK\_PreFIN/PG\_IntEB:PreFIN

Size: A

Dr By: Brian

05/09/2016

Rndr