



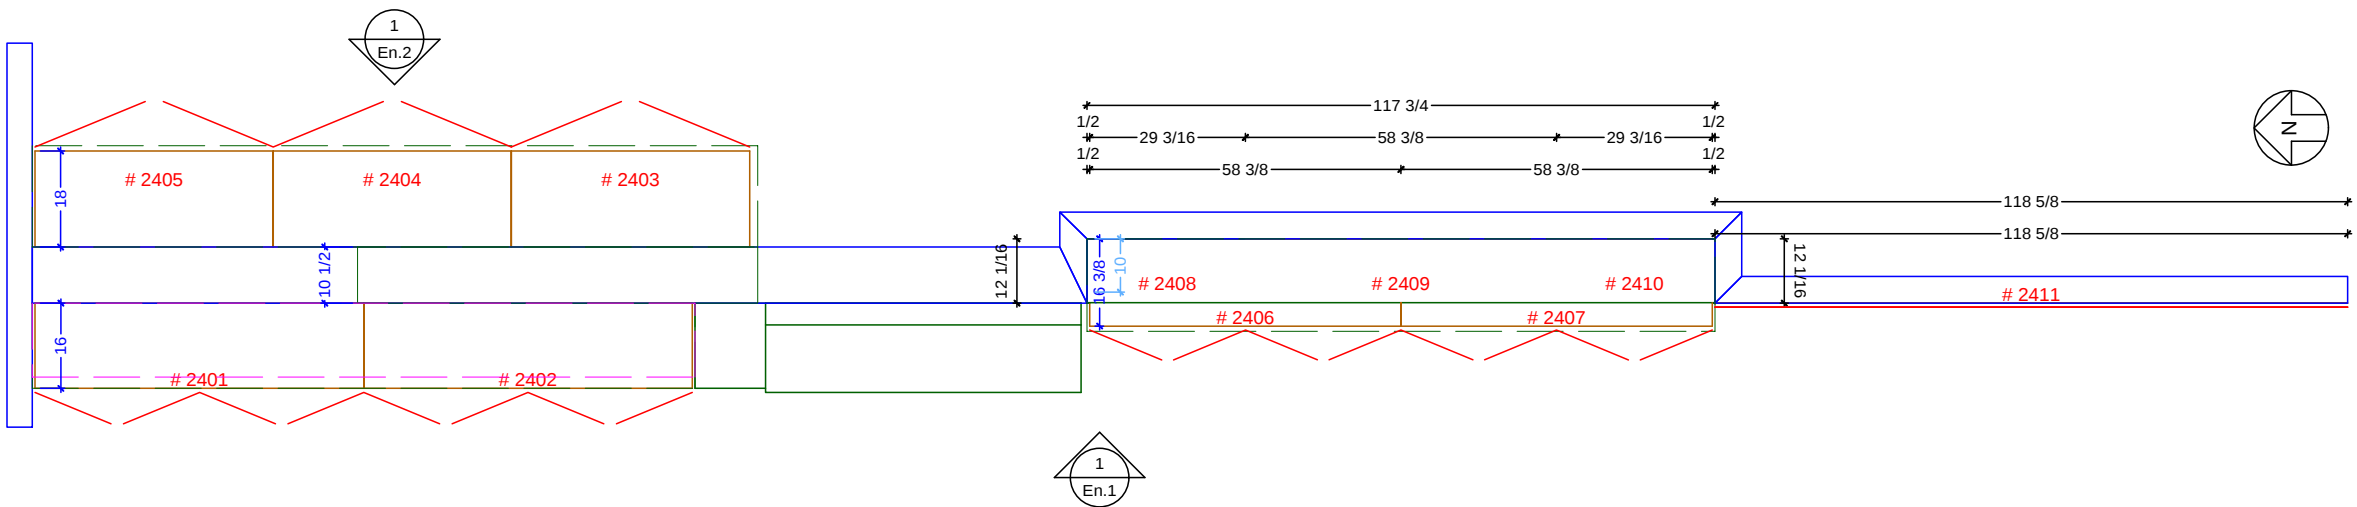


ENTERTAINMENT CABINETRY FLOOR PLAN
SCALE: 1:36



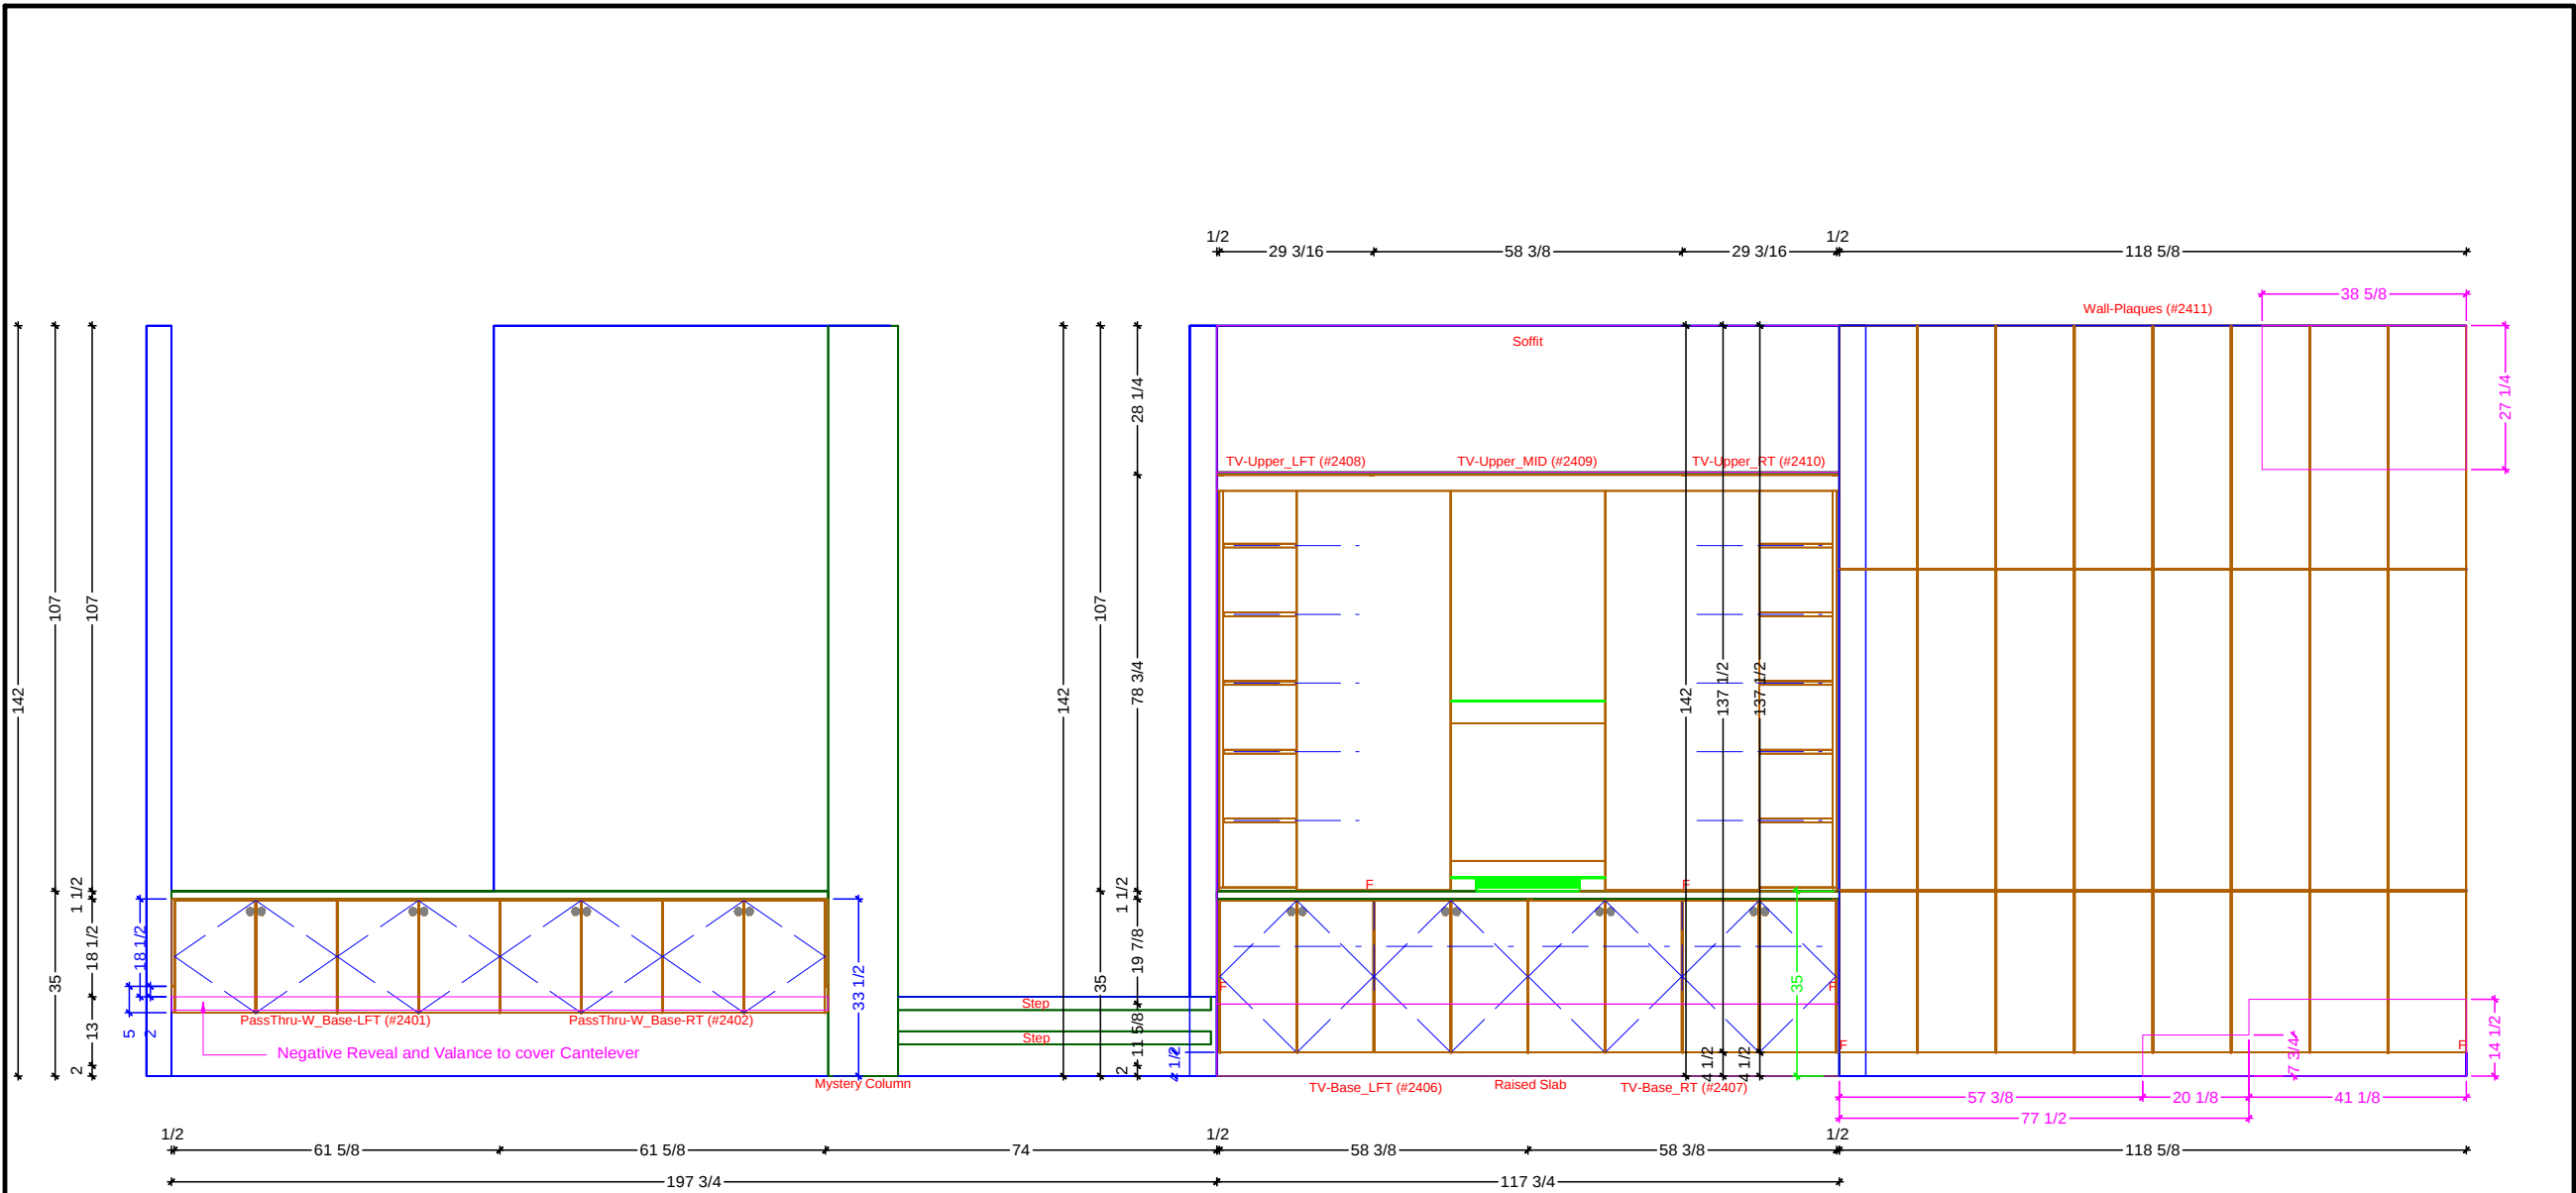

1 ENTERTAINMENT ELEVATION - EAST
SCALE: 1:36




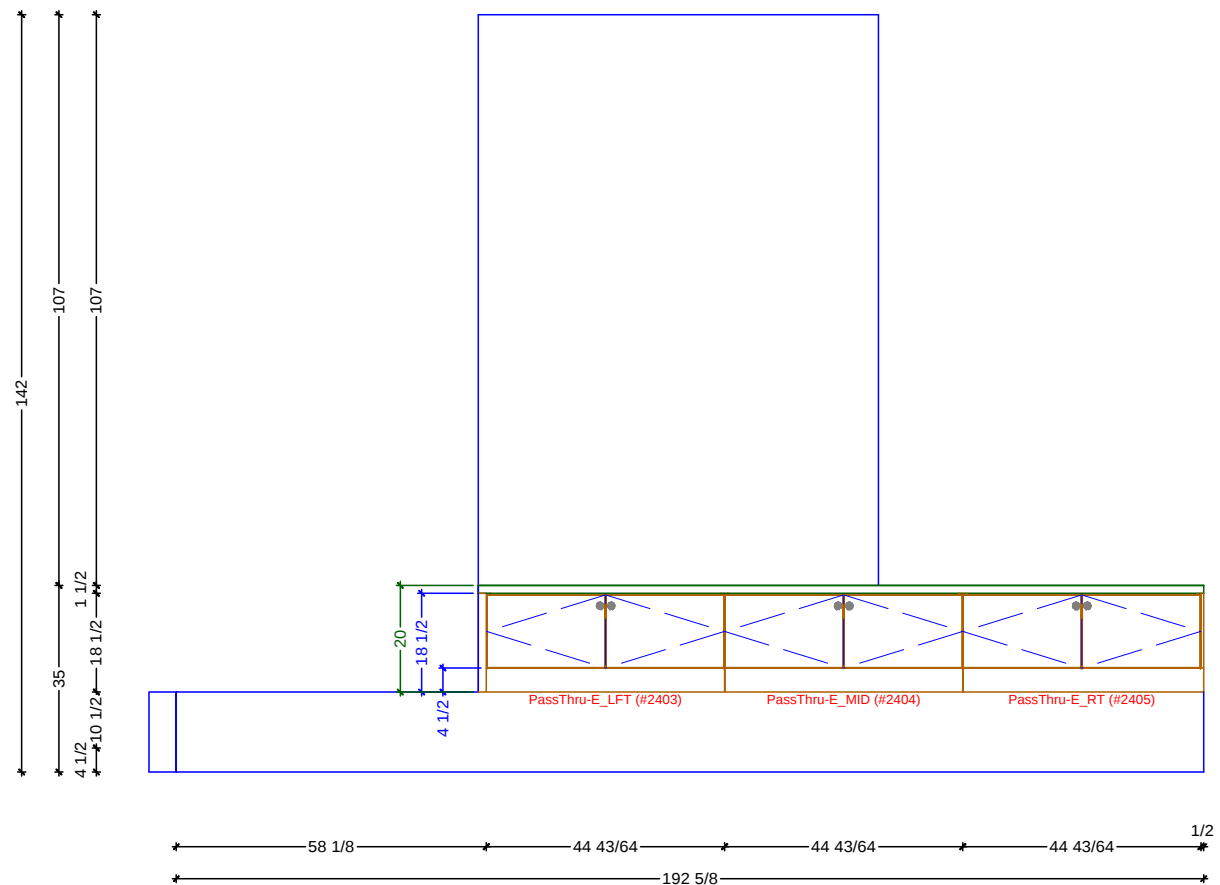

1

ENTERTAINMENT ELEVATION - WEST

SCALE: 1:36

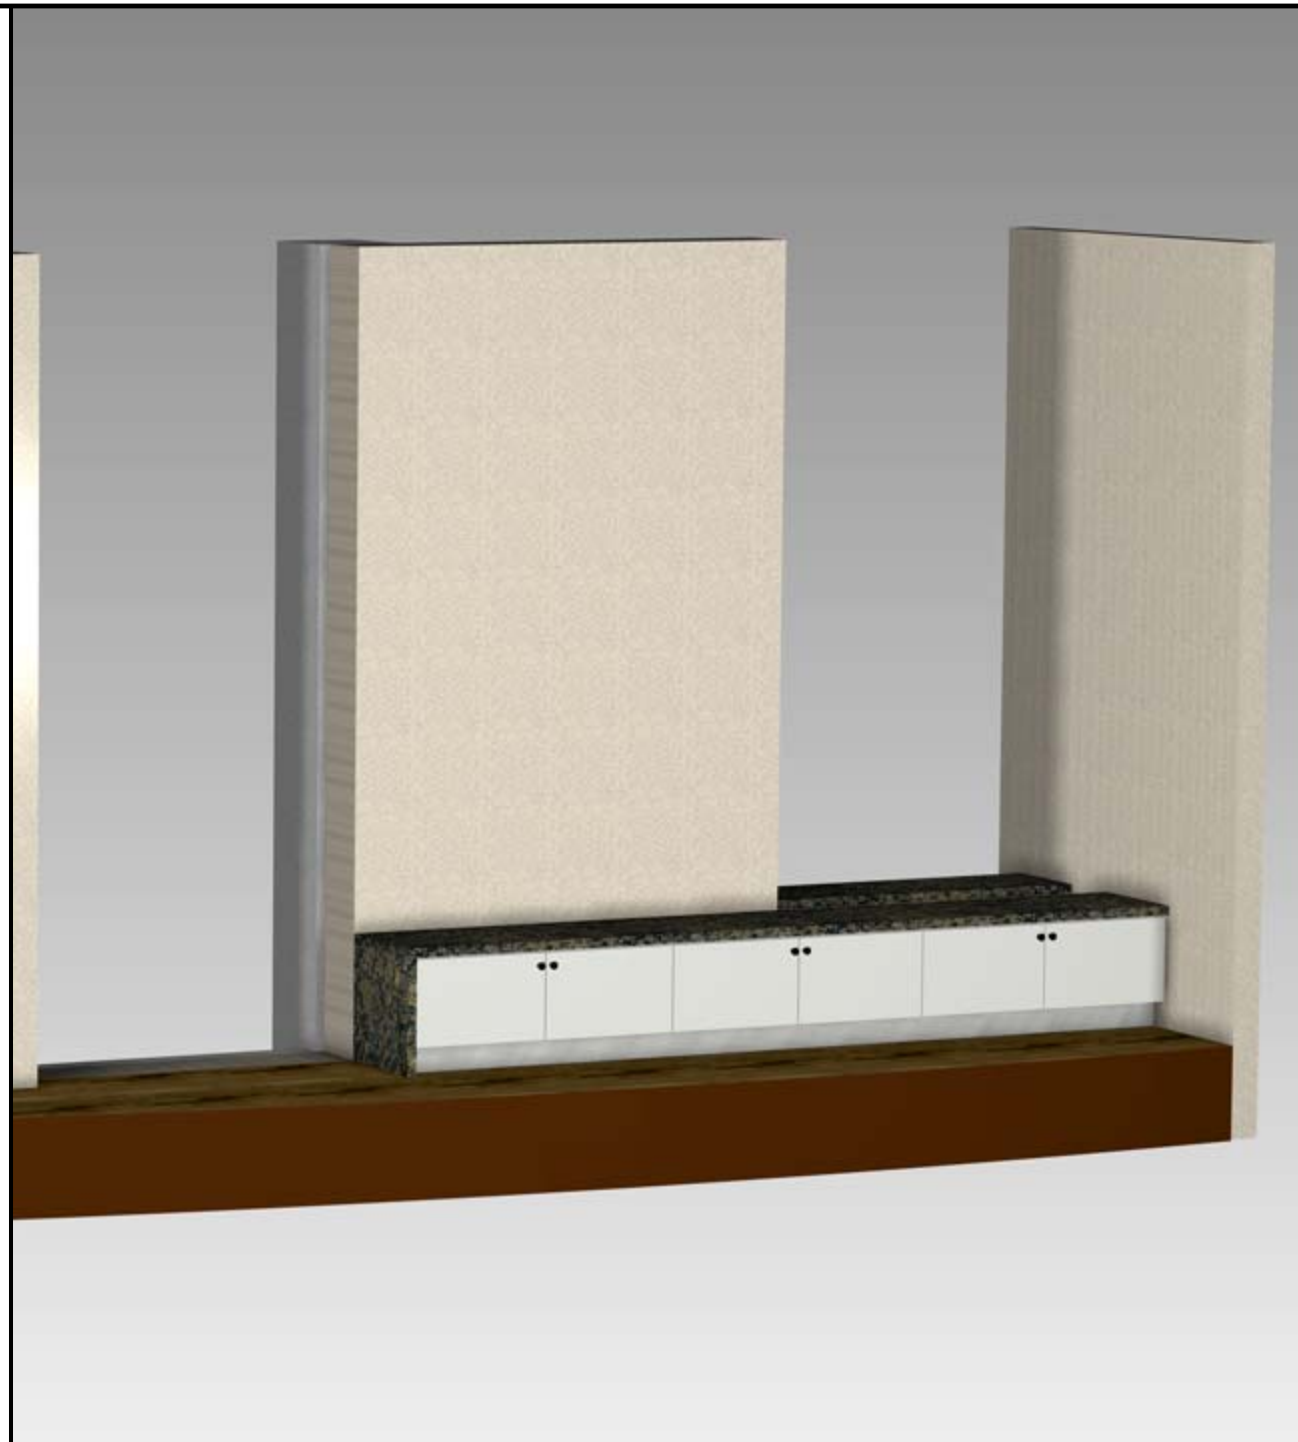

Classic Bath Designs, Inc.
11544 Sheldon St., Sun Valley, CA 91352
818.767.1144 fax: 818.767.1278



Cust: Frankel for Rising Glenn

Approved _____

PO# LIVING-ENTER

Job: FL-S_PreFIN/PG:perSample_IntEB:PreFIN

Scale: As Noted

ENTERTAINMENT

Size: L

Dr By: Brian

07/22/2016

En.2



Classic Bath Designs, Inc.
 11544 Sheldon St., Sun Valley, CA 91352
 818.767.1144 fax: 818.767.1278



Cust: Frankel for Rising Glenn

Approved _____

PO# LIVING-ENTER

Job: FL-S_PreFIN/PG:perSample_IntEB:PreFIN

Scale: As Noted

ENTERTAINMENT

Size: L

Dr By: Brian

07/22/2016

Rndr