
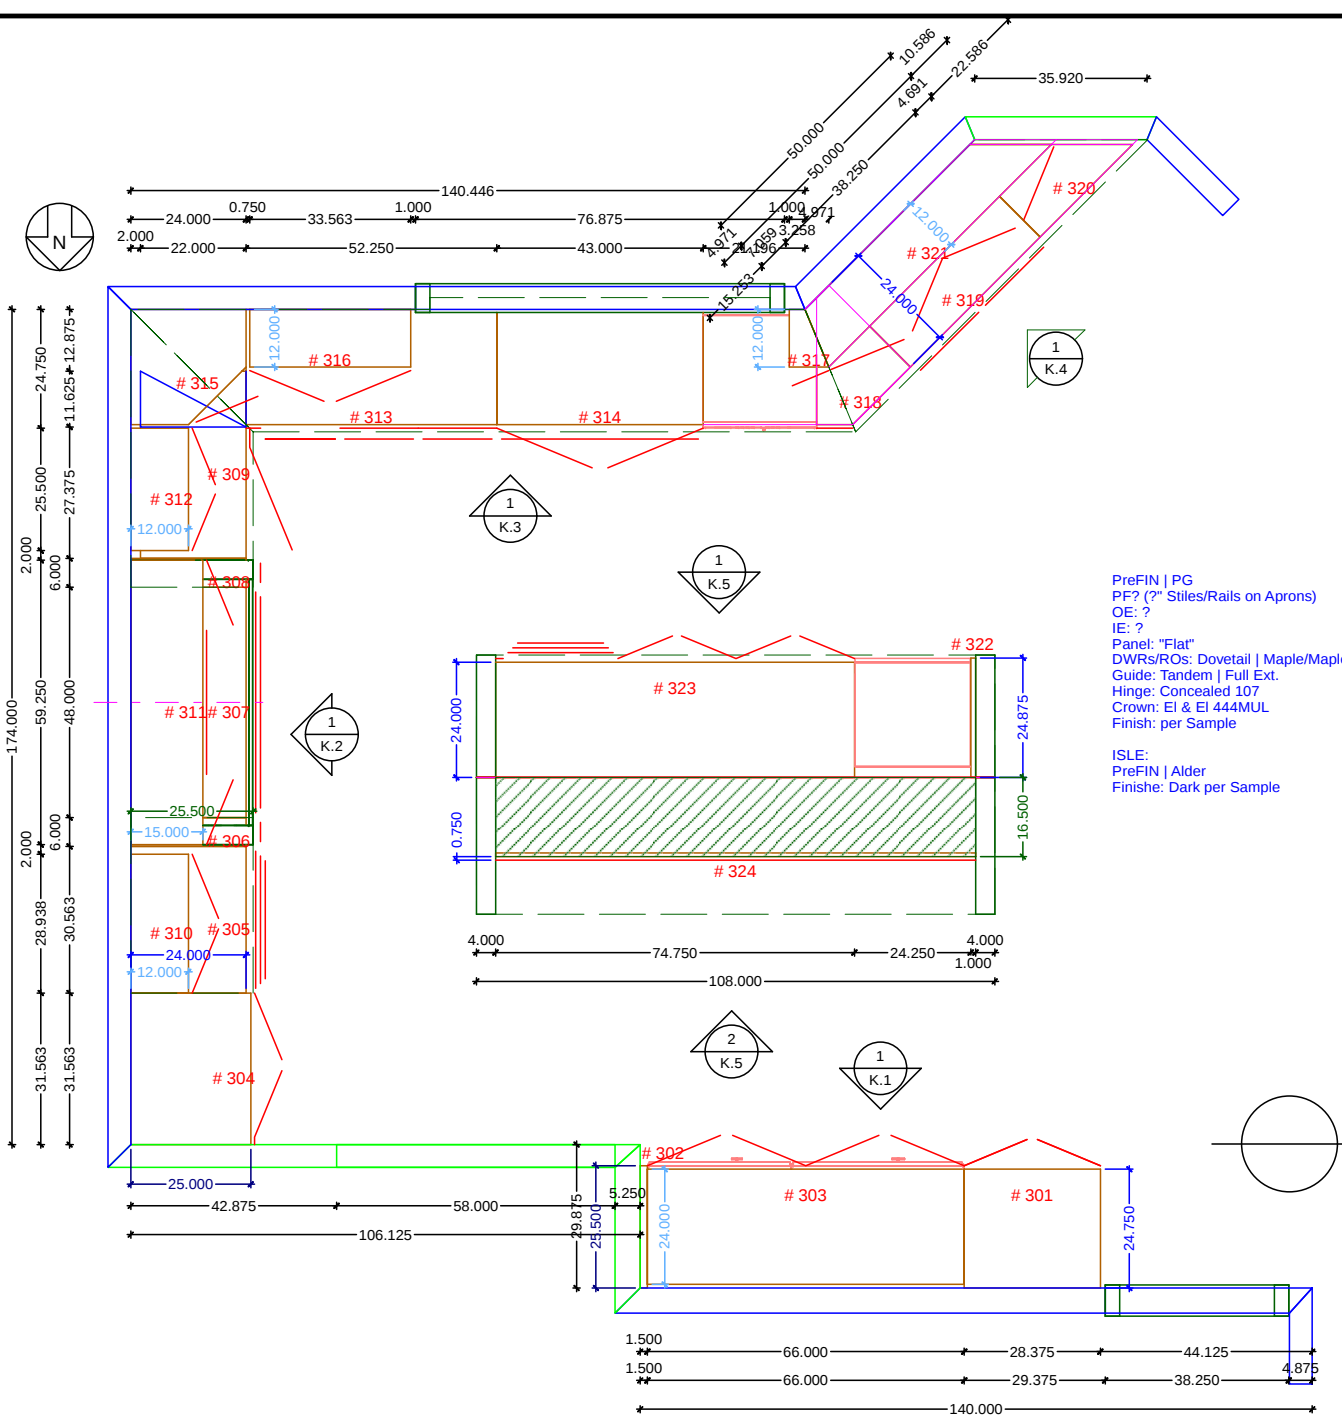


 

PreFIN | PG
 PF? (?) Stiles/Rails on Aprons
 OE: ?
 IE: ?
 Panel: "Flat"
 DWRs/ROs: Dovetail | Maple/Maple
 Guide: Tandem | Full Ext.
 Hinge: Concealed 107
 Crown: EI & EI 444MUL
 Finish: per Sample

 ISLE:
 PreFIN | Alder
 Finishe: Dark per Sample



KITCHEN CABINETRY FLOOR PLAN
 SCALE: 1:40

Classic Bath Designs, Inc.
 11544 Sheldon St., Sun Valley, CA 91352
 818.767.1144 fax: 818.767.1278

Cust:	PO# KITCHEN	Scale: As Noted	KITCHEN	K.0
Approved _____	Job: FL-S_PreFIN/PG:perSample_IntEB:PreFIN	Size: A	Dr By: Brian	
12/14/2017				

4.875 38.250 29.375 66.000 1.500

5.625 28.375 5.625 118.000 84.000 80.000 4.000

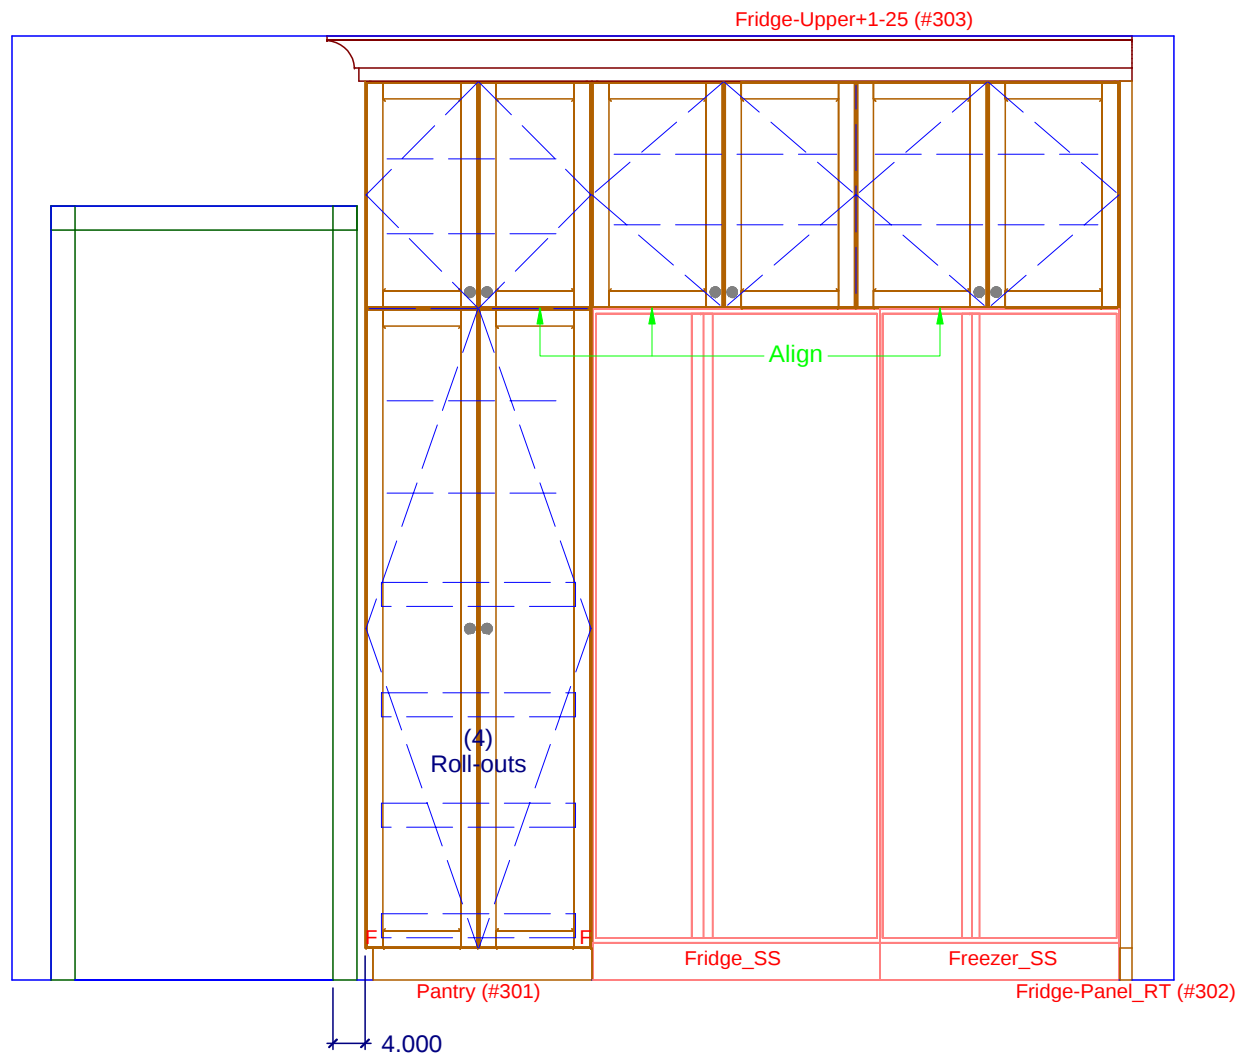

44.125 28.375 66.000 1.500 140.000

1 KITCHEN ELEVATION - FRIDGE/FREEZER WALL
SCALE: 1/2" = 1' 0"

Classic Bath Designs, Inc.
11544 Sheldon St., Sun Valley, CA 91352
818.767.1144 fax: 818.767.1278



Cust:

PO# KITCHEN

Scale: As Noted

KITCHEN

Approved


Job: FL-S_PreFIN/PG:perSample_IntEB:PreFIN

Size: A

Dr By: Brian

12/14/2017


K.1

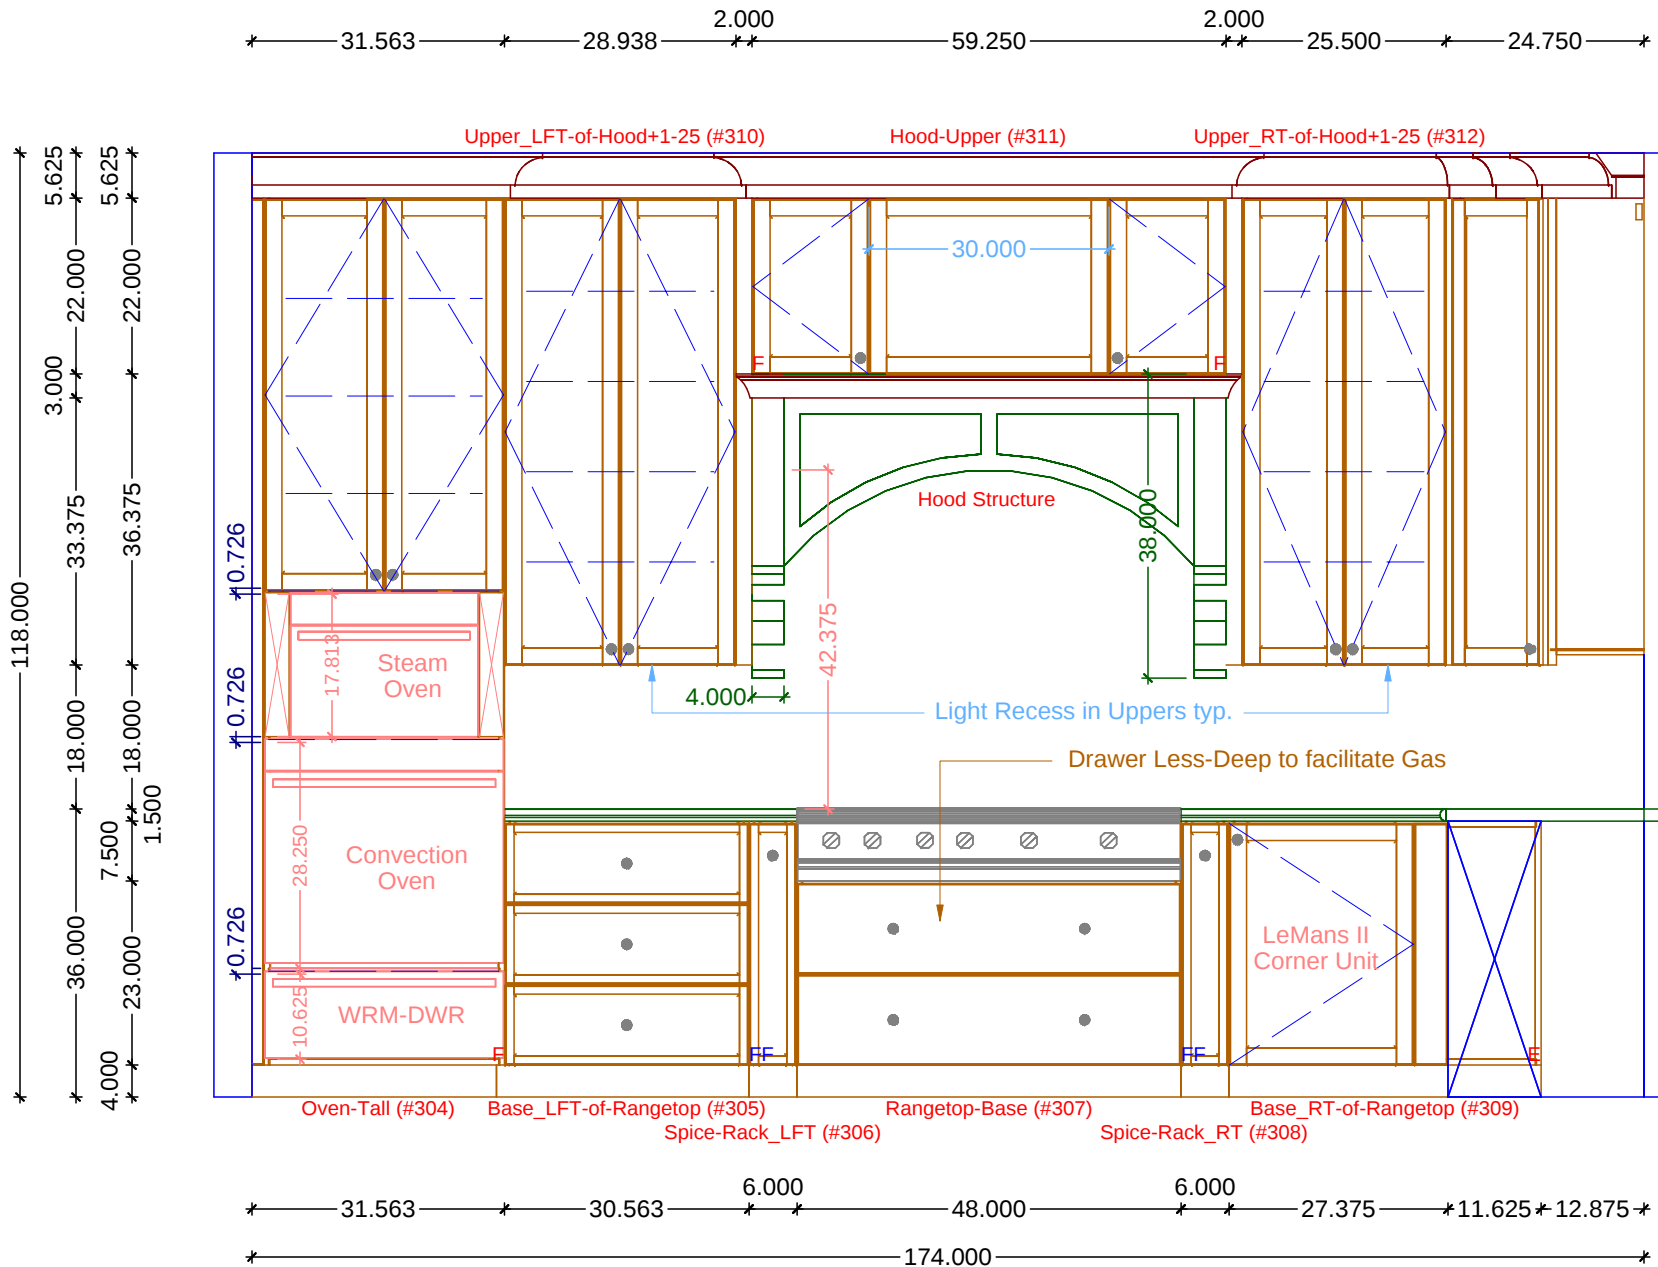

1 KITCHEN ELEVATION - RANGETOP WALL
SCALE: 1/2" = 1' 0"

Classic Bath Designs, Inc.
11544 Sheldon St., Sun Valley, CA 91352
818.767.1144 fax: 818.767.1278

Cust:	PO# KITCHEN	Scale: As Noted	KITCHEN	K.2
Approved	Job: FL-S_PreFIN/PG:perSample_IntEB:PreFIN	Size: A	Dr By: Brian 12/14/2017	

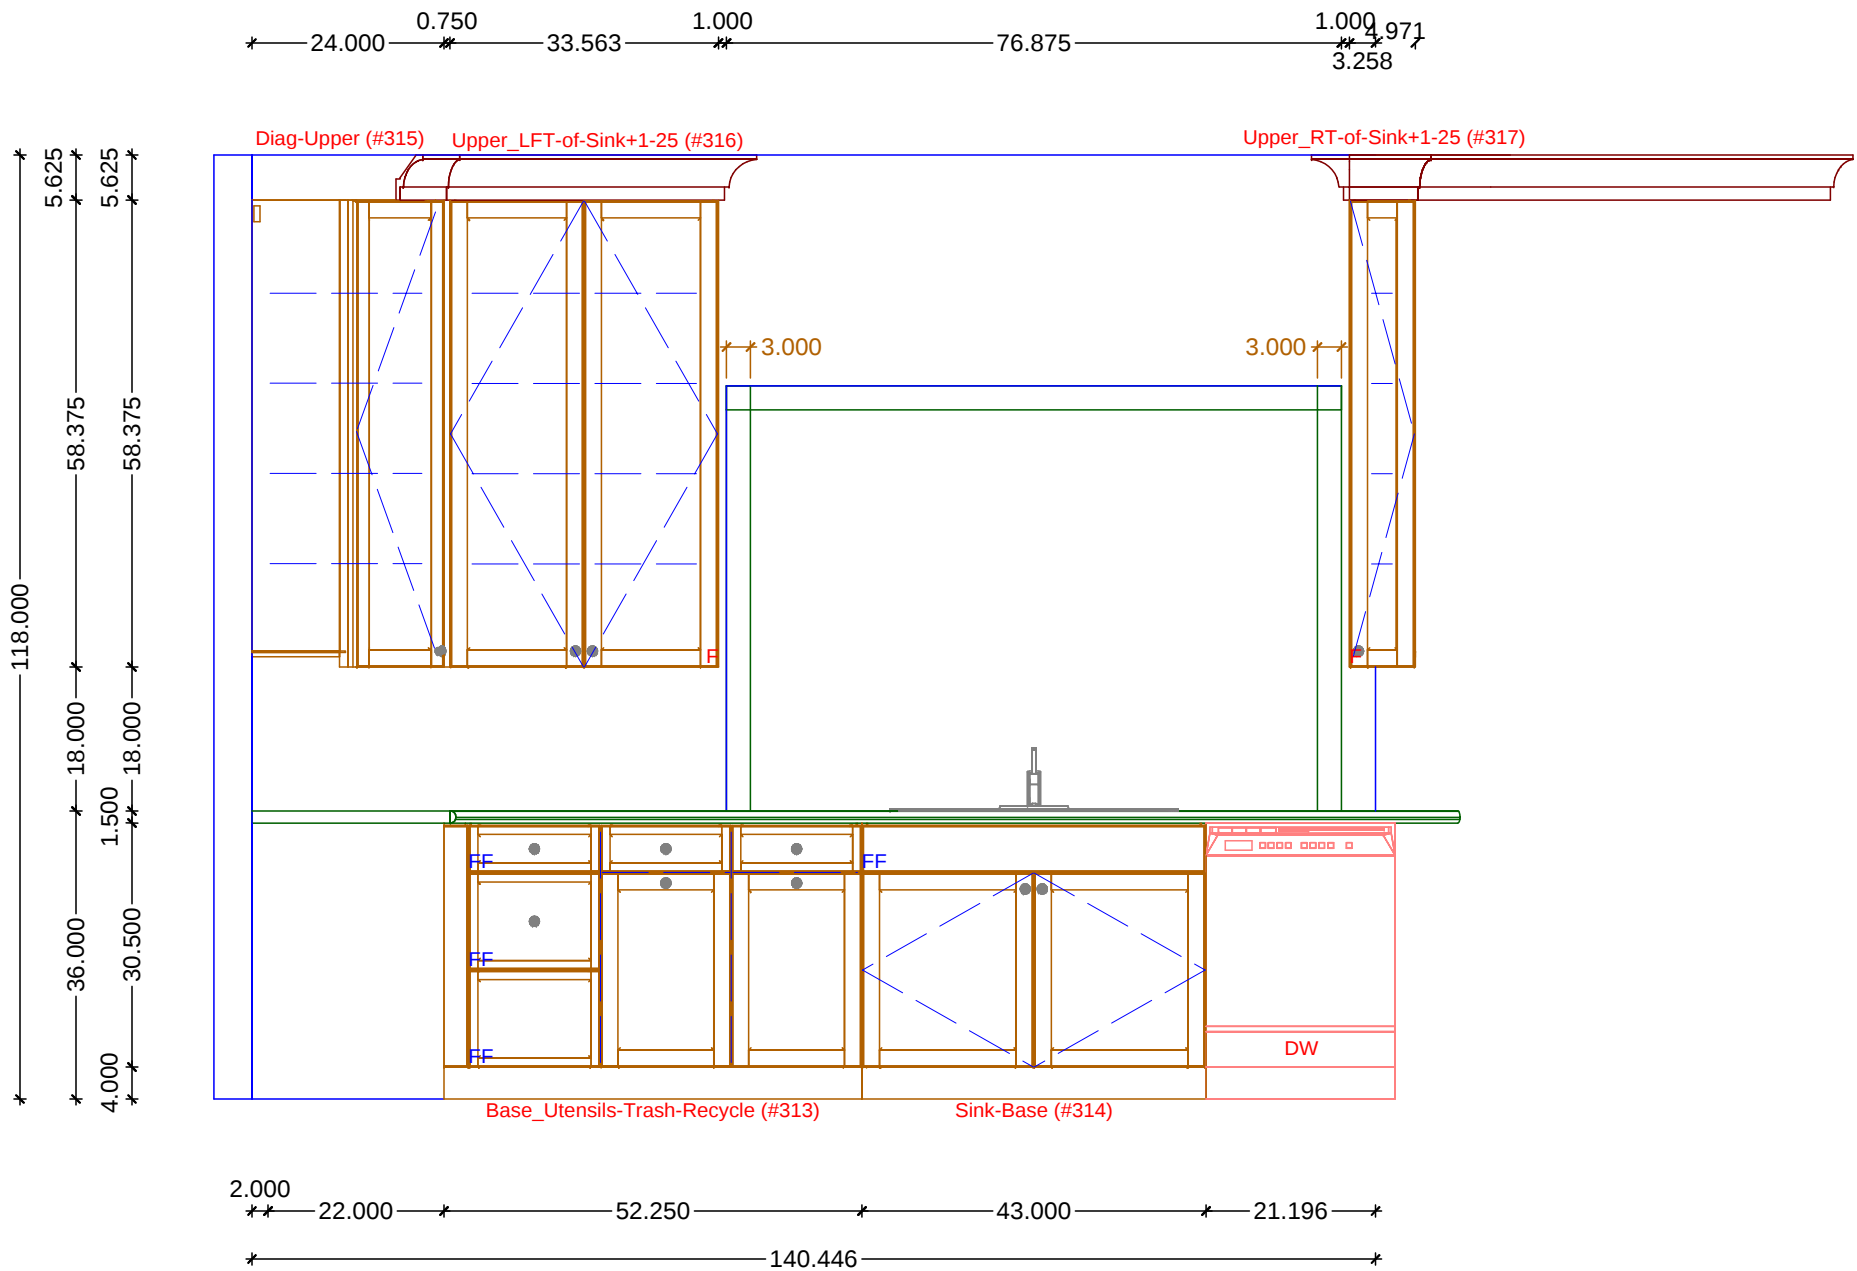

1 KITCHEN ELEVATION - SINK WALL
SCALE: 1/2" = 1' 0"

Classic Bath Designs, Inc.
11544 Sheldon St., Sun Valley, CA 91352
818.767.1144 fax: 818.767.1278



Cust:

PO# KITCHEN

Scale: As Noted

KITCHEN

Approved


Job: FL-S_PreFIN/PG:perSample_IntEB:PreFIN

Size: A

Dr By: Brian

12/14/2017


K.3

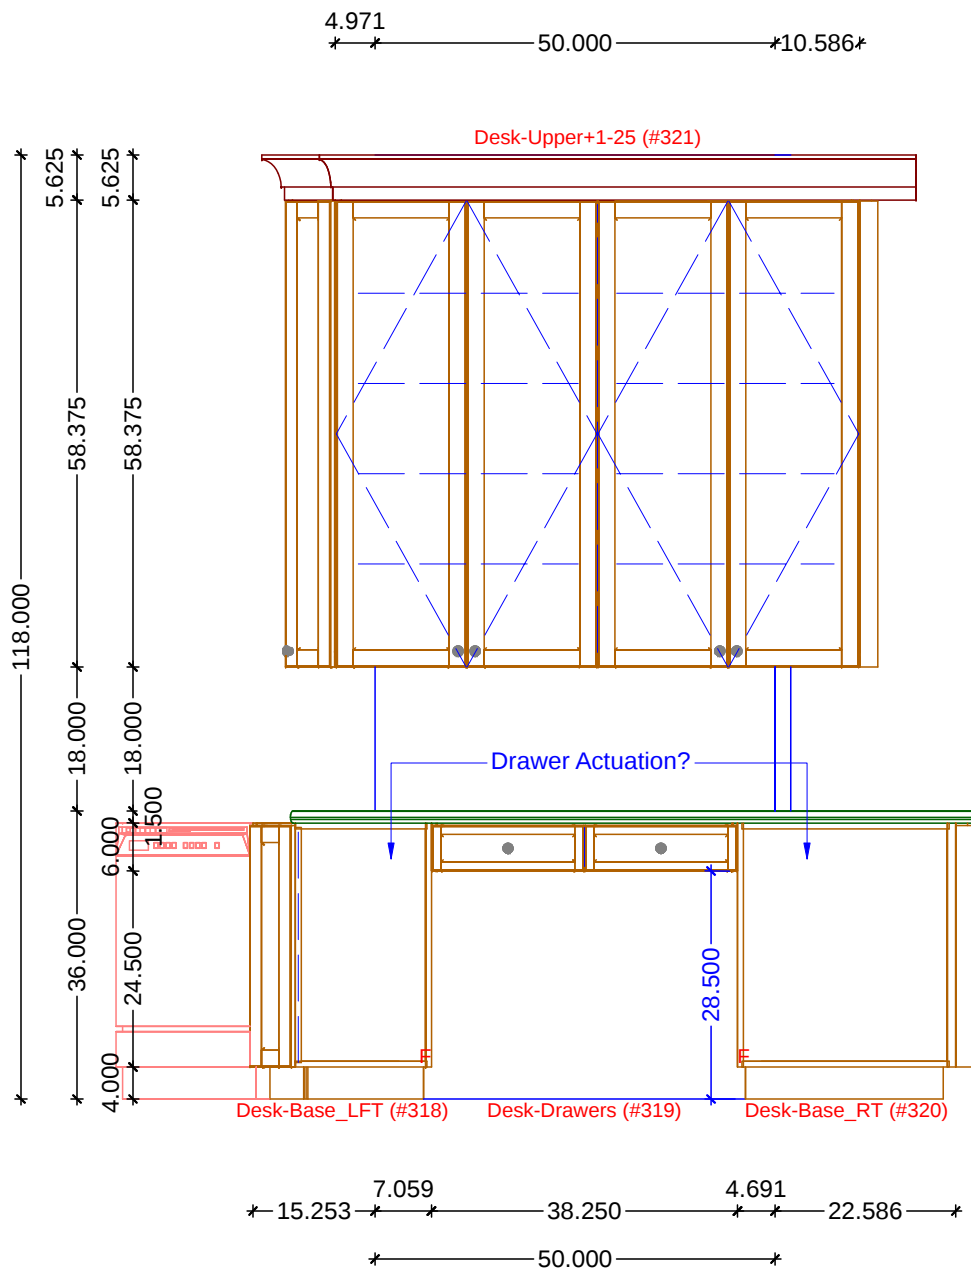


1 KITCHEN ELEVATION - DESK WALL
SCALE: 1/2" = 1' 0"

Classic Bath Designs, Inc.
11544 Sheldon St., Sun Valley, CA 91352
818.767.1144 fax: 818.767.1278

Cust:	PO# KITCHEN	Scale: As Noted	KITCHEN	K.4
Approved _____	Job: FL-S_PreFIN/PG:perSample_IntEB:PreFIN	Size: A	Dr By: Brian 12/14/2017	

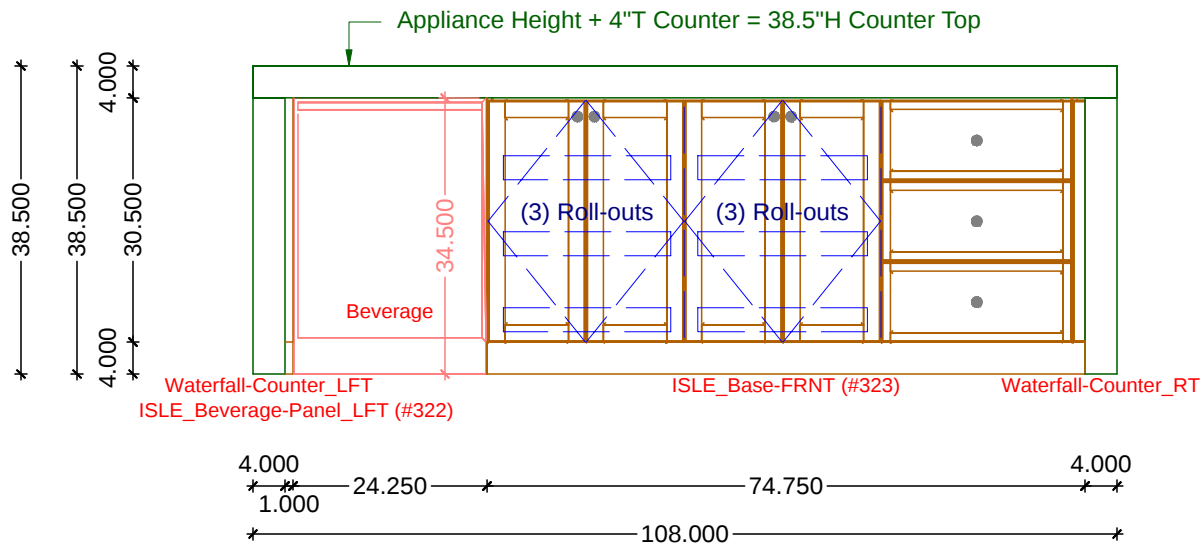

1 KITCHEN ELEVATION - ISLE SINK SIDE
SCALE: 1/2" = 1' 0"

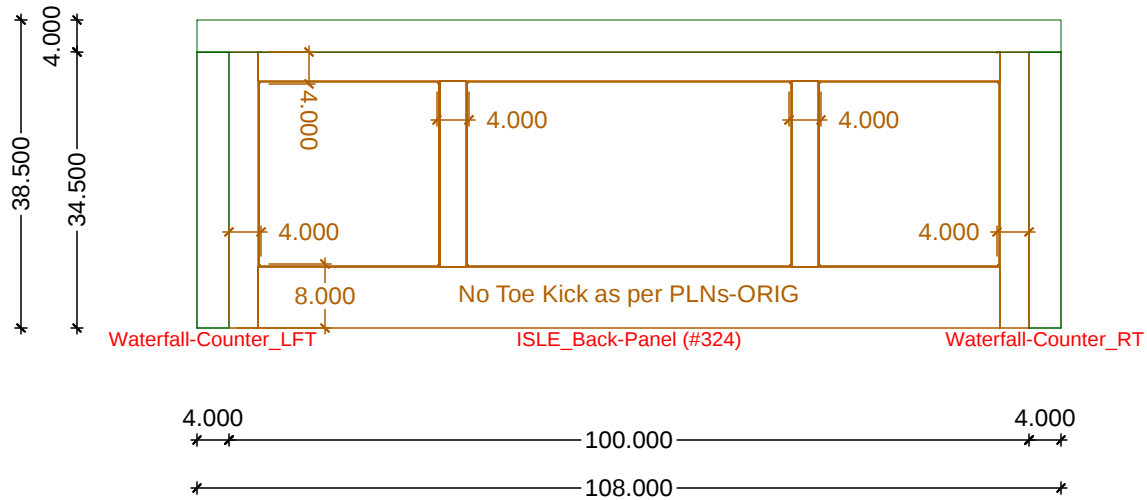

2 KITCHEN ELEVATION - ISLE FRIDGE SIDE
SCALE: 1/2" = 1' 0"

Classic Bath Designs, Inc.
11544 Sheldon St., Sun Valley, CA 91352
818.767.1144 fax: 818.767.1278



Cust:

PO# KITCHEN

Scale: As Noted

KITCHEN

Approved _____


Job: FL-S_PreFIN/PG:perSample_IntEB:PreFIN

Size: A

Dr By: Brian

12/14/2017

K.5

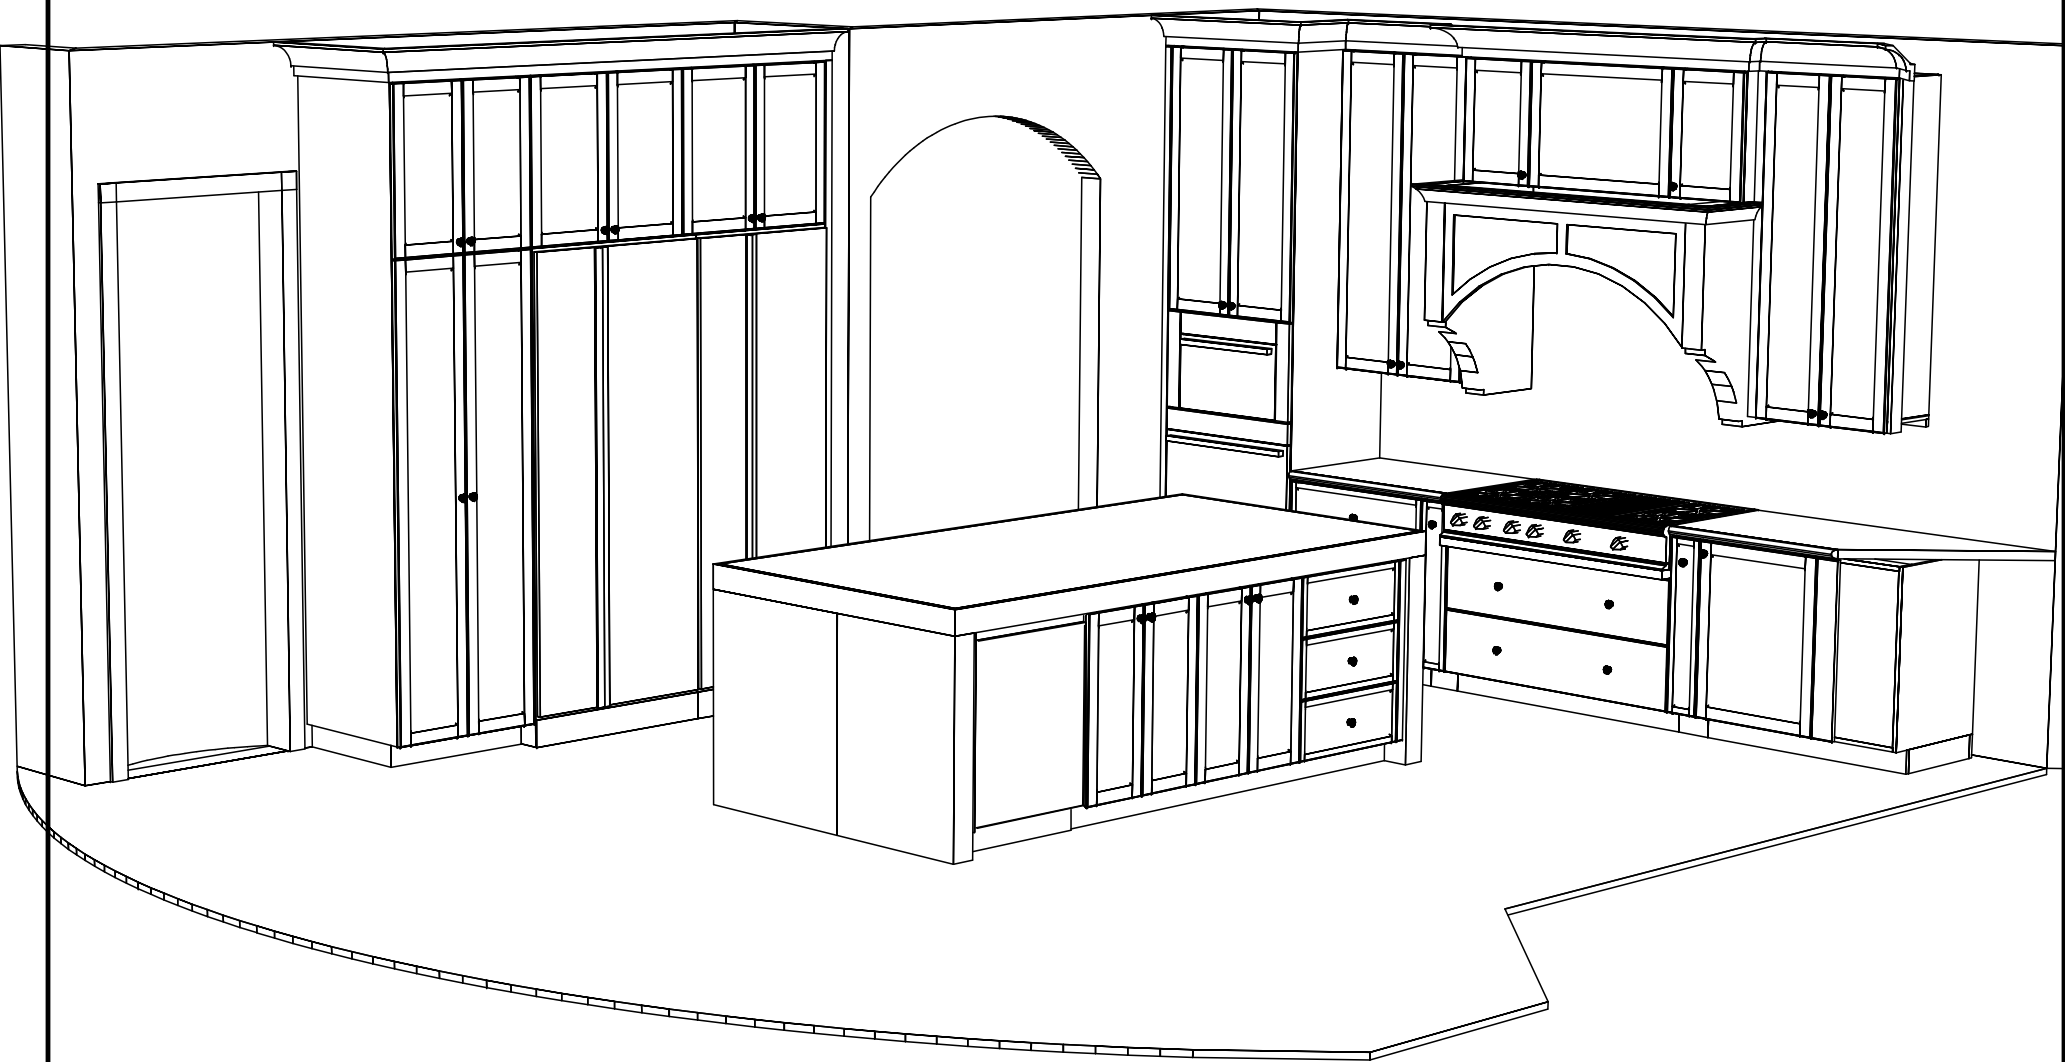

Classic Bath Designs, Inc.
 11544 Sheldon St., Sun Valley, CA 91352
 818.767.1144 fax: 818.767.1278



Cust:

PO# KITCHEN

Scale: As Noted

KITCHEN

Approved _____

Job: FL-S_PreFIN/PG:perSample_IntEB:PreFIN

Size: A

Dr By: Brian

12/14/2017

Persp



Classic Bath Designs, Inc.
 11544 Sheldon St., Sun Valley, CA 91352
 818.767.1144 fax: 818.767.1278



Cust:

PO# KITCHEN

Scale: As Noted

KITCHEN

Approved _____


Job: FL-S_PreFIN/PG:perSample_IntEB:PreFIN

Size: A

Dr By: Brian

12/14/2017

Persp

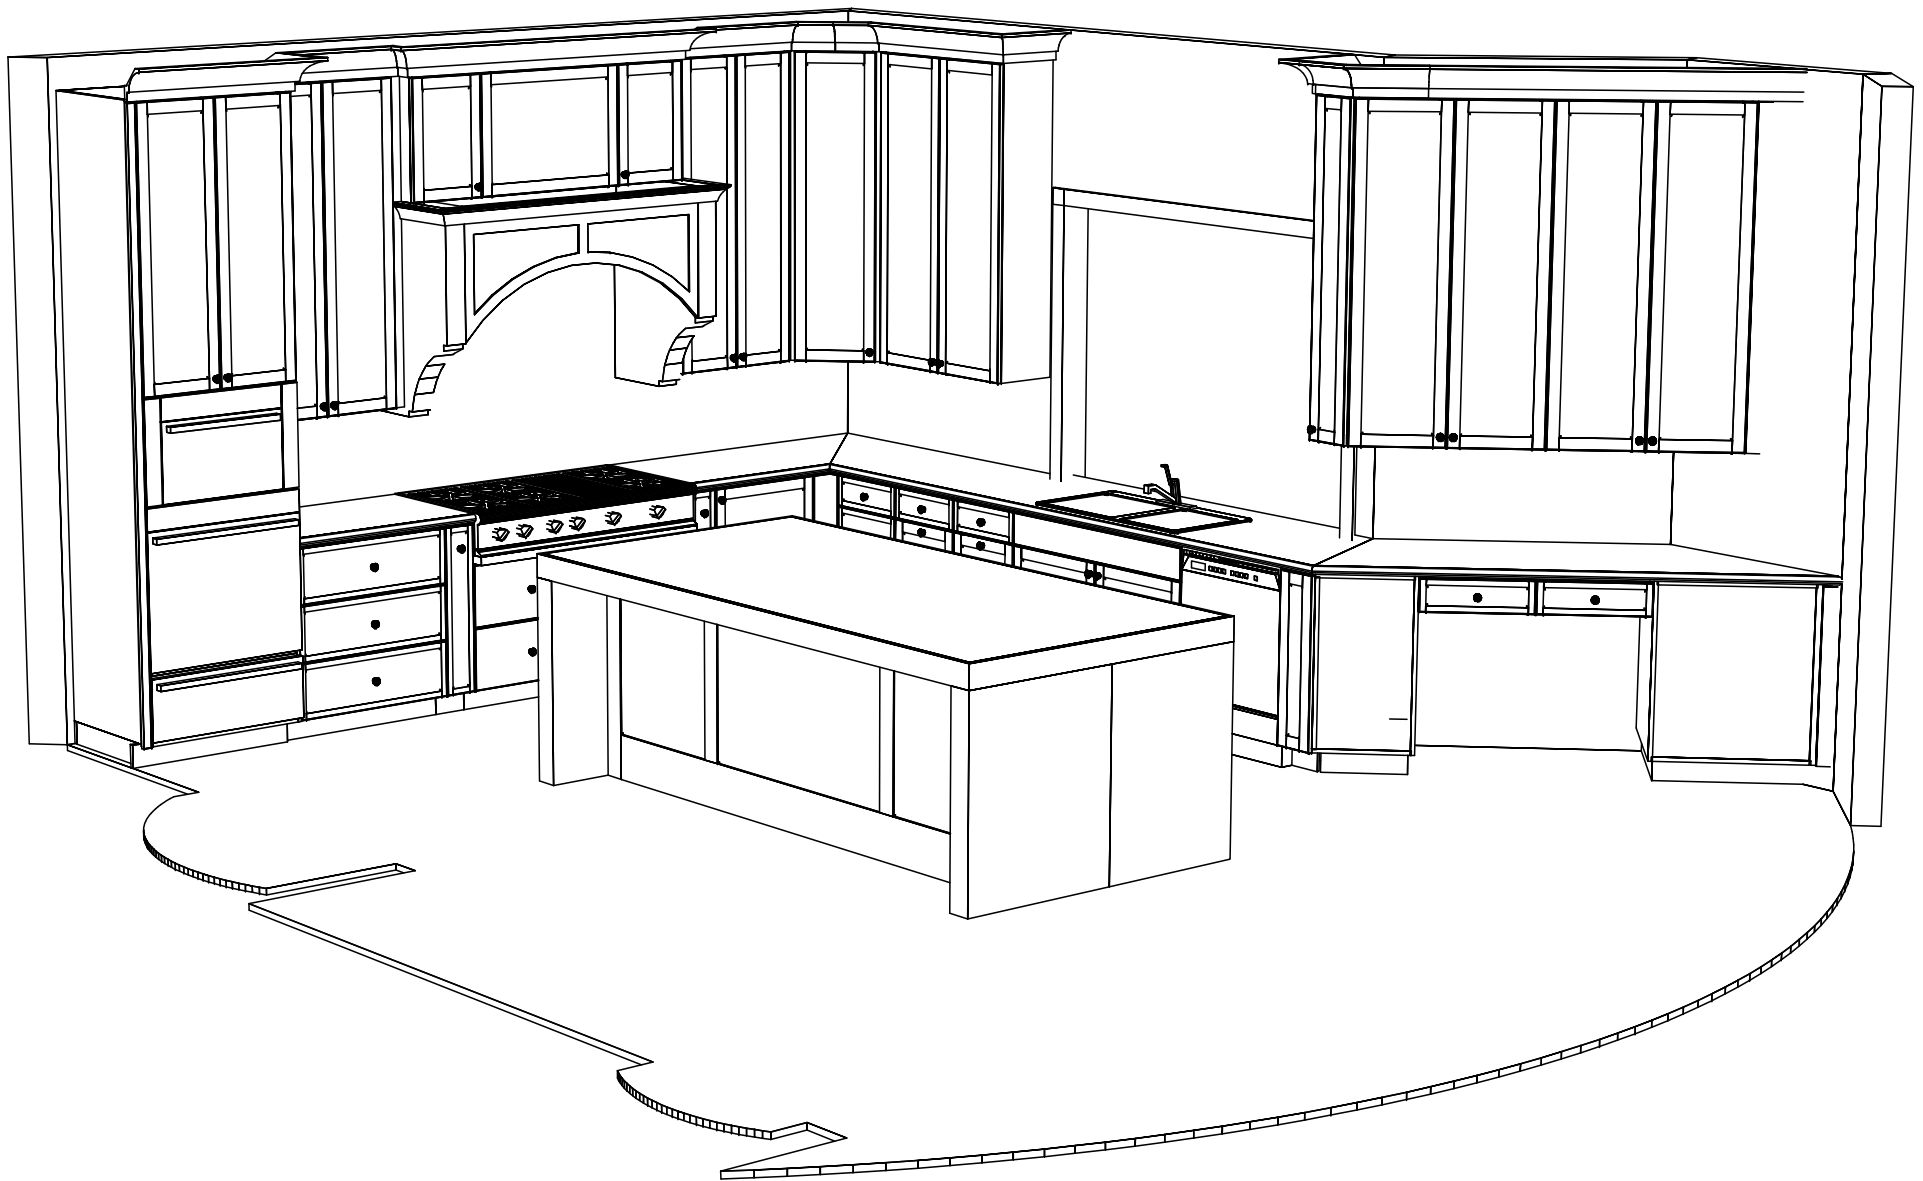

Classic Bath Designs, Inc.
 11544 Sheldon St., Sun Valley, CA 91352
 818.767.1144 fax: 818.767.1278



Cust:

PO# KITCHEN

Scale: As Noted

KITCHEN

Approved _____


Job: FL-S_PreFIN/PG:perSample_IntEB:PreFIN

Size: A

Dr By: Brian

12/14/2017

Persp

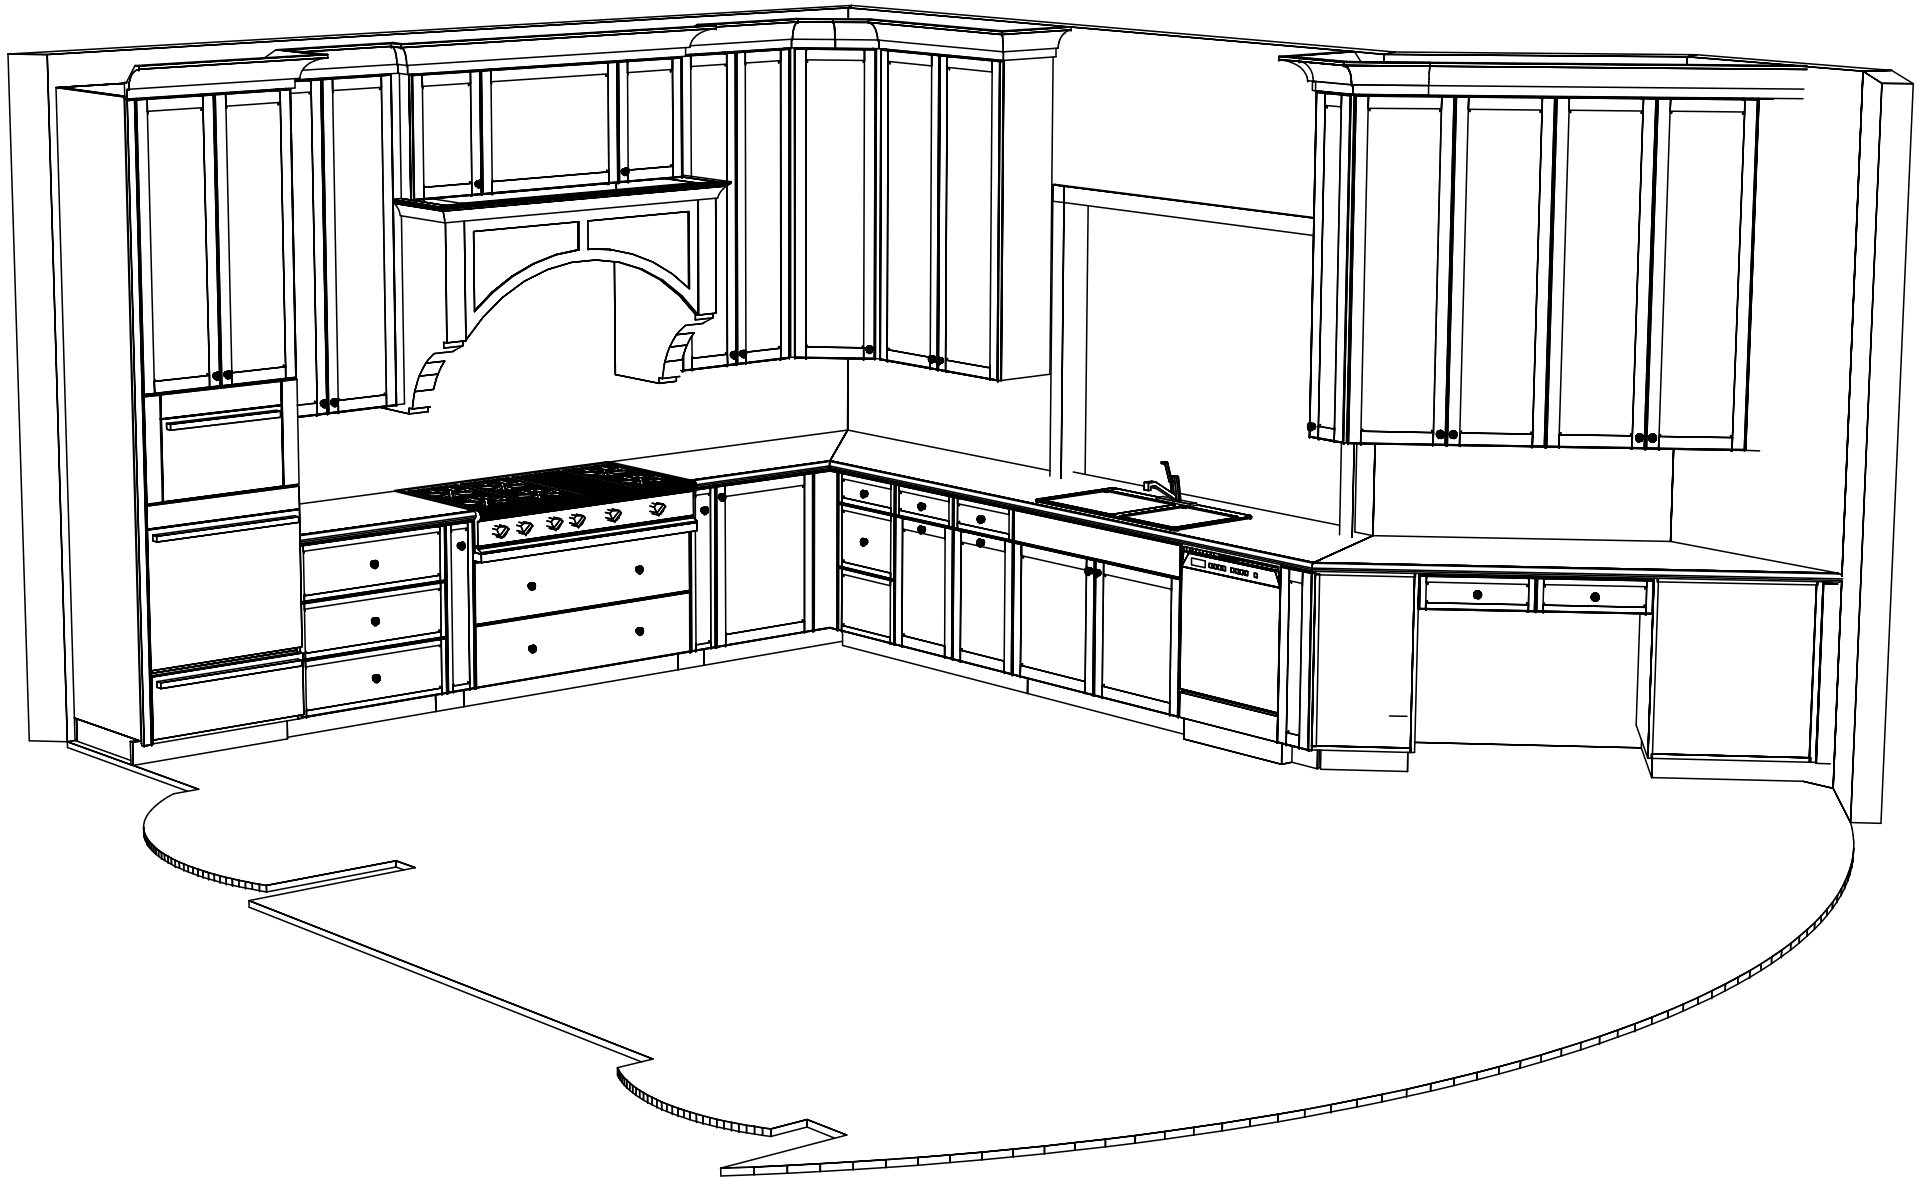

Classic Bath Designs, Inc.
 11544 Sheldon St., Sun Valley, CA 91352
 818.767.1144 fax: 818.767.1278



Cust:

PO# KITCHEN

Scale: As Noted

KITCHEN

Approved _____

Job: FL-S_PreFIN/PG:perSample_IntEB:PreFIN

Size: A

Dr By: Brian

12/14/2017

Persp