
 
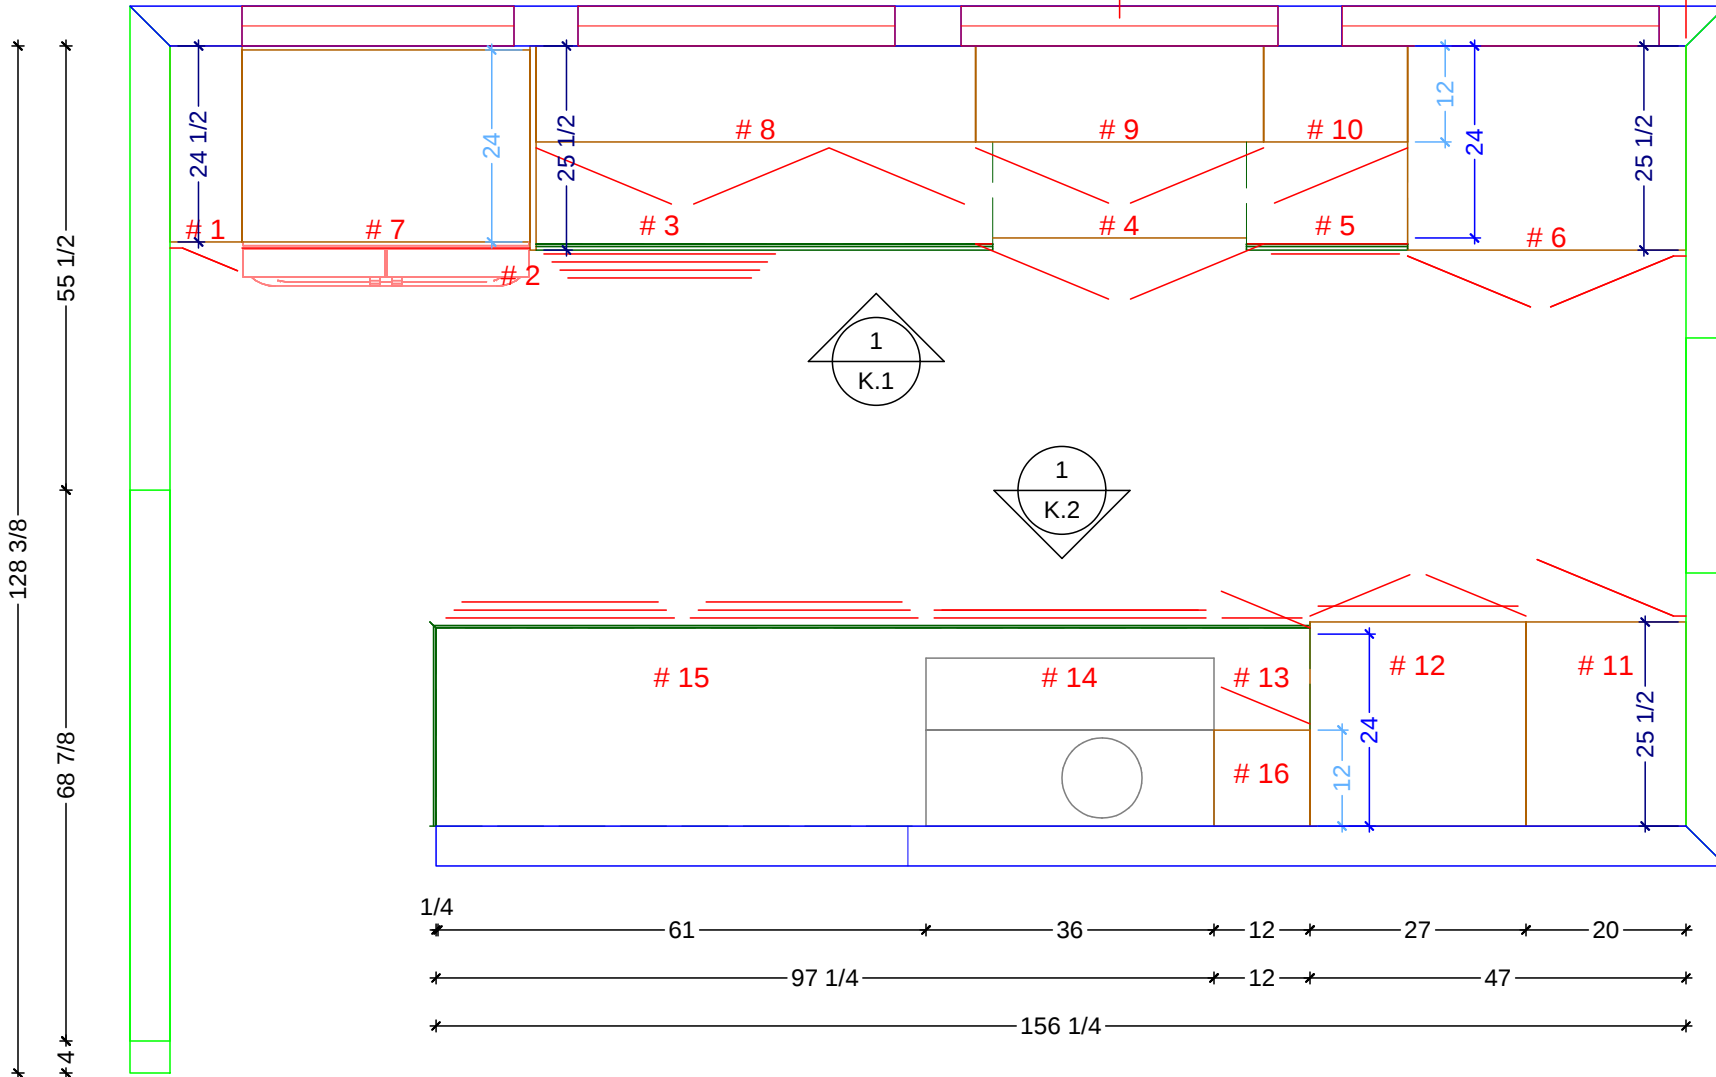


189 1/2
 9 34 25 1/4 39 5/8 8 1 1/4 1 13/16 36 1 13/16 8 3/16 31 7/16 3 3/8
 9 36 30 15/16 24 36 18 34 13/16

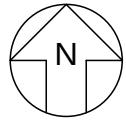

KITCHEN CABINETRY FLOOR PLAN

SCALE: 1/2" = 1' 0"

Classic Bath Designs, Inc.
 11544 Sheldon St., Sun Valley, CA 91352
 818.767.1144 fax: 818.767.1278



Cust: Csukor for StDenis

PO# KITCHEN

Scale: As Noted

Approved _____


Job: FL-S_PreFIN/Oak:perSample_IntEB:PreFIN

Size: A

Dr By: Brian

03/07/2017

K.0

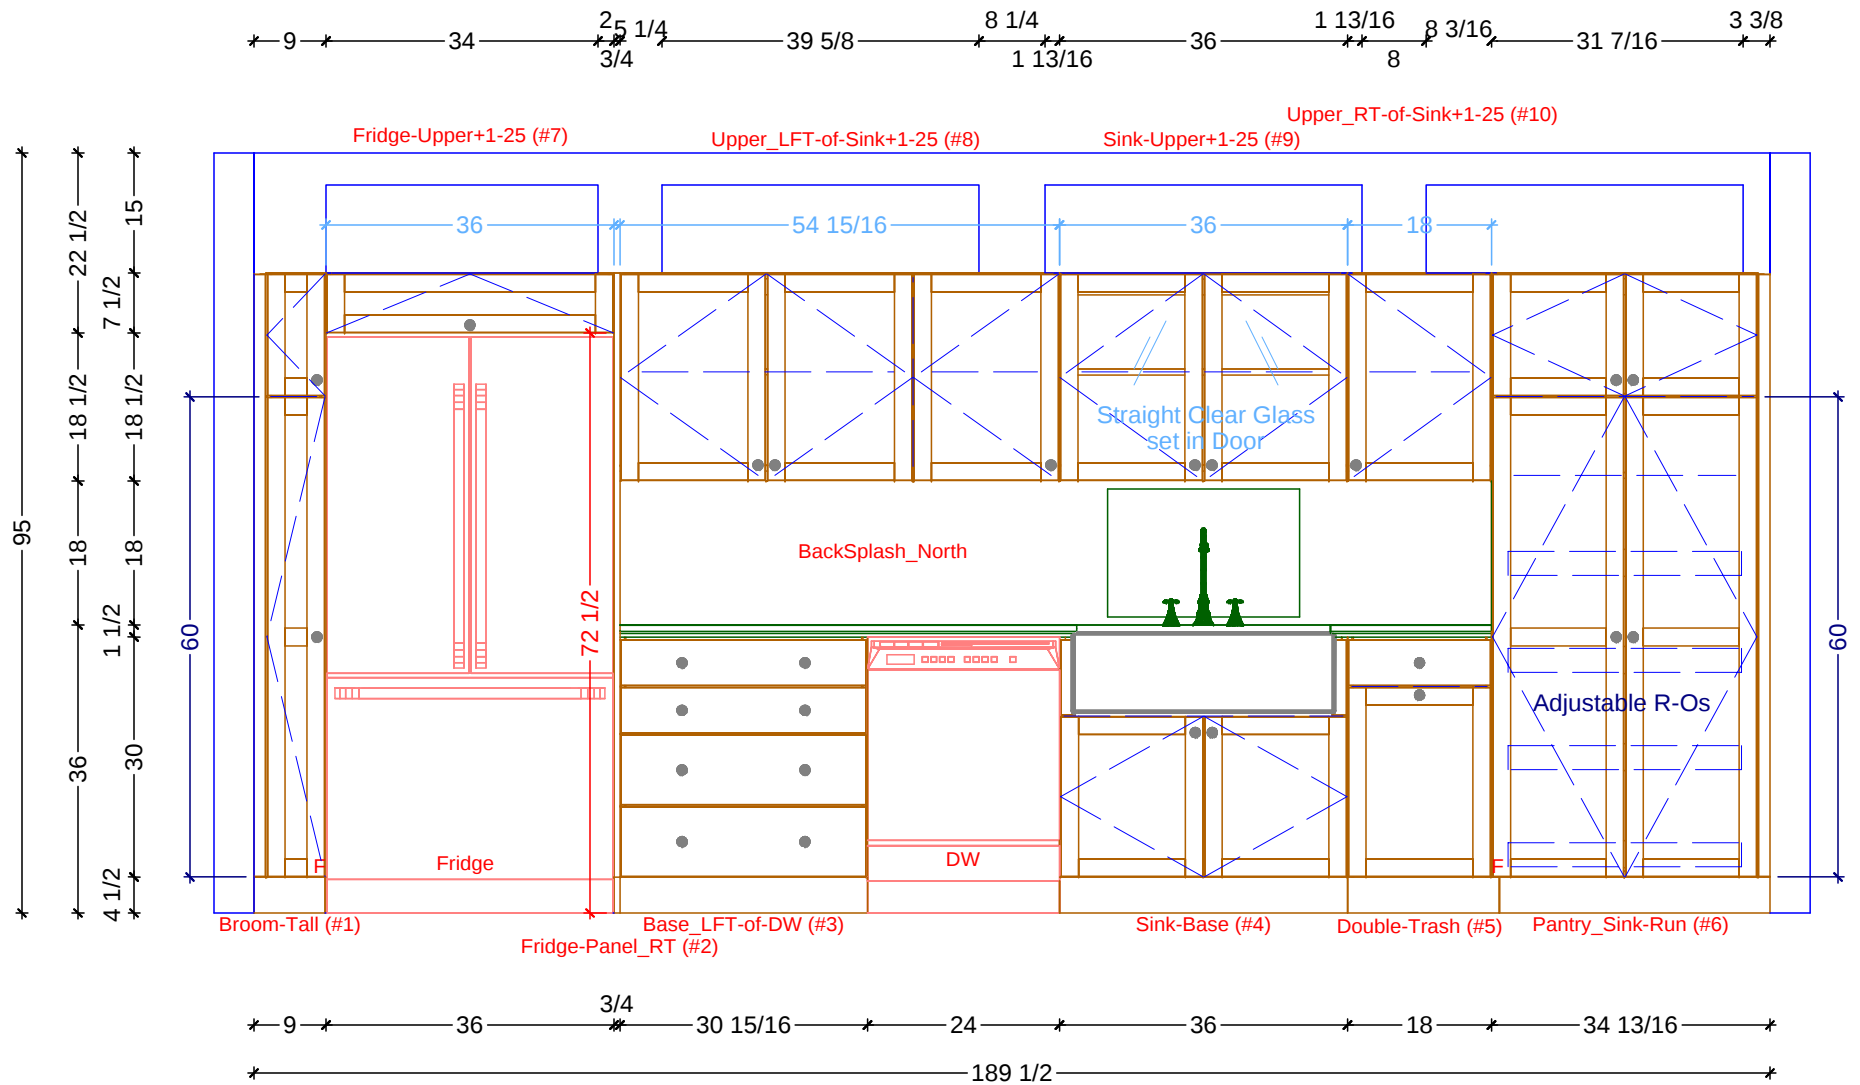

1 KITCHEN ELEVATION - NORTH
SCALE: 1/2" = 1' 0"

Classic Bath Designs, Inc.
11544 Sheldon St., Sun Valley, CA 91352
818.767.1144 fax: 818.767.1278



Cust: Csukor for StDenis

PO# KITCHEN

Scale: As Noted

Approved _____


Job: FL-S_PreFIN/Oak:perSample_IntEB:PreFIN

Size: A

Dr By: Brian

03/07/2017

K.1

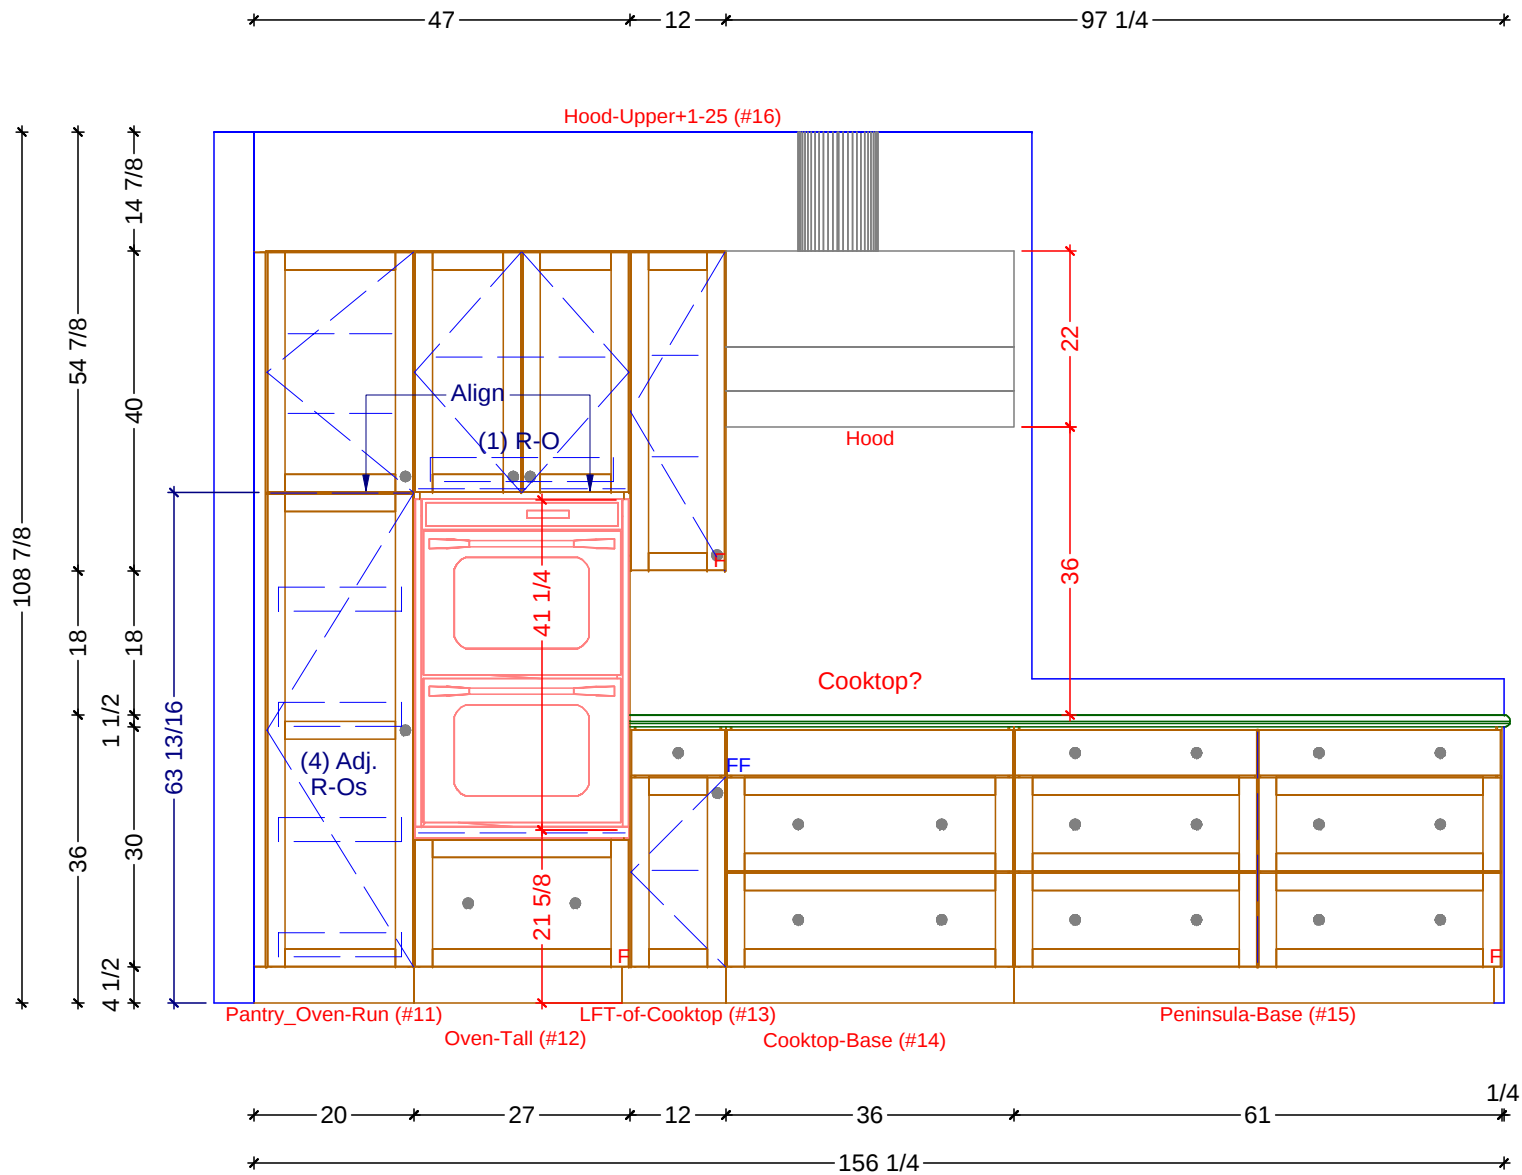

1

KITCHEN ELEVATION - SOUTH

SCALE: 1/2" = 1' 0"

Classic Bath Designs, Inc.

11544 Sheldon St., Sun Valley, CA 91352
818.767.1144 fax: 818.767.1278



Cust: Csukor for StDenis

PO# KITCHEN

Scale: As Noted

Approved _____

Job: FL-S_PreFIN/Oak:perSample_IntEB:PreFIN

Size: A

Dr By: Brian

03/07/2017


K.2



Classic Bath Designs, Inc.
 11544 Sheldon St., Sun Valley, CA 91352
 818.767.1144 fax: 818.767.1278



Cust: Csukor for StDenis	PO# KITCHEN	Scale: As Noted		Rndr
Approved _____	Job: FL-S_PreFIN/Oak:perSample_IntEB:PreFIN	Size: A	Dr By: Brian	

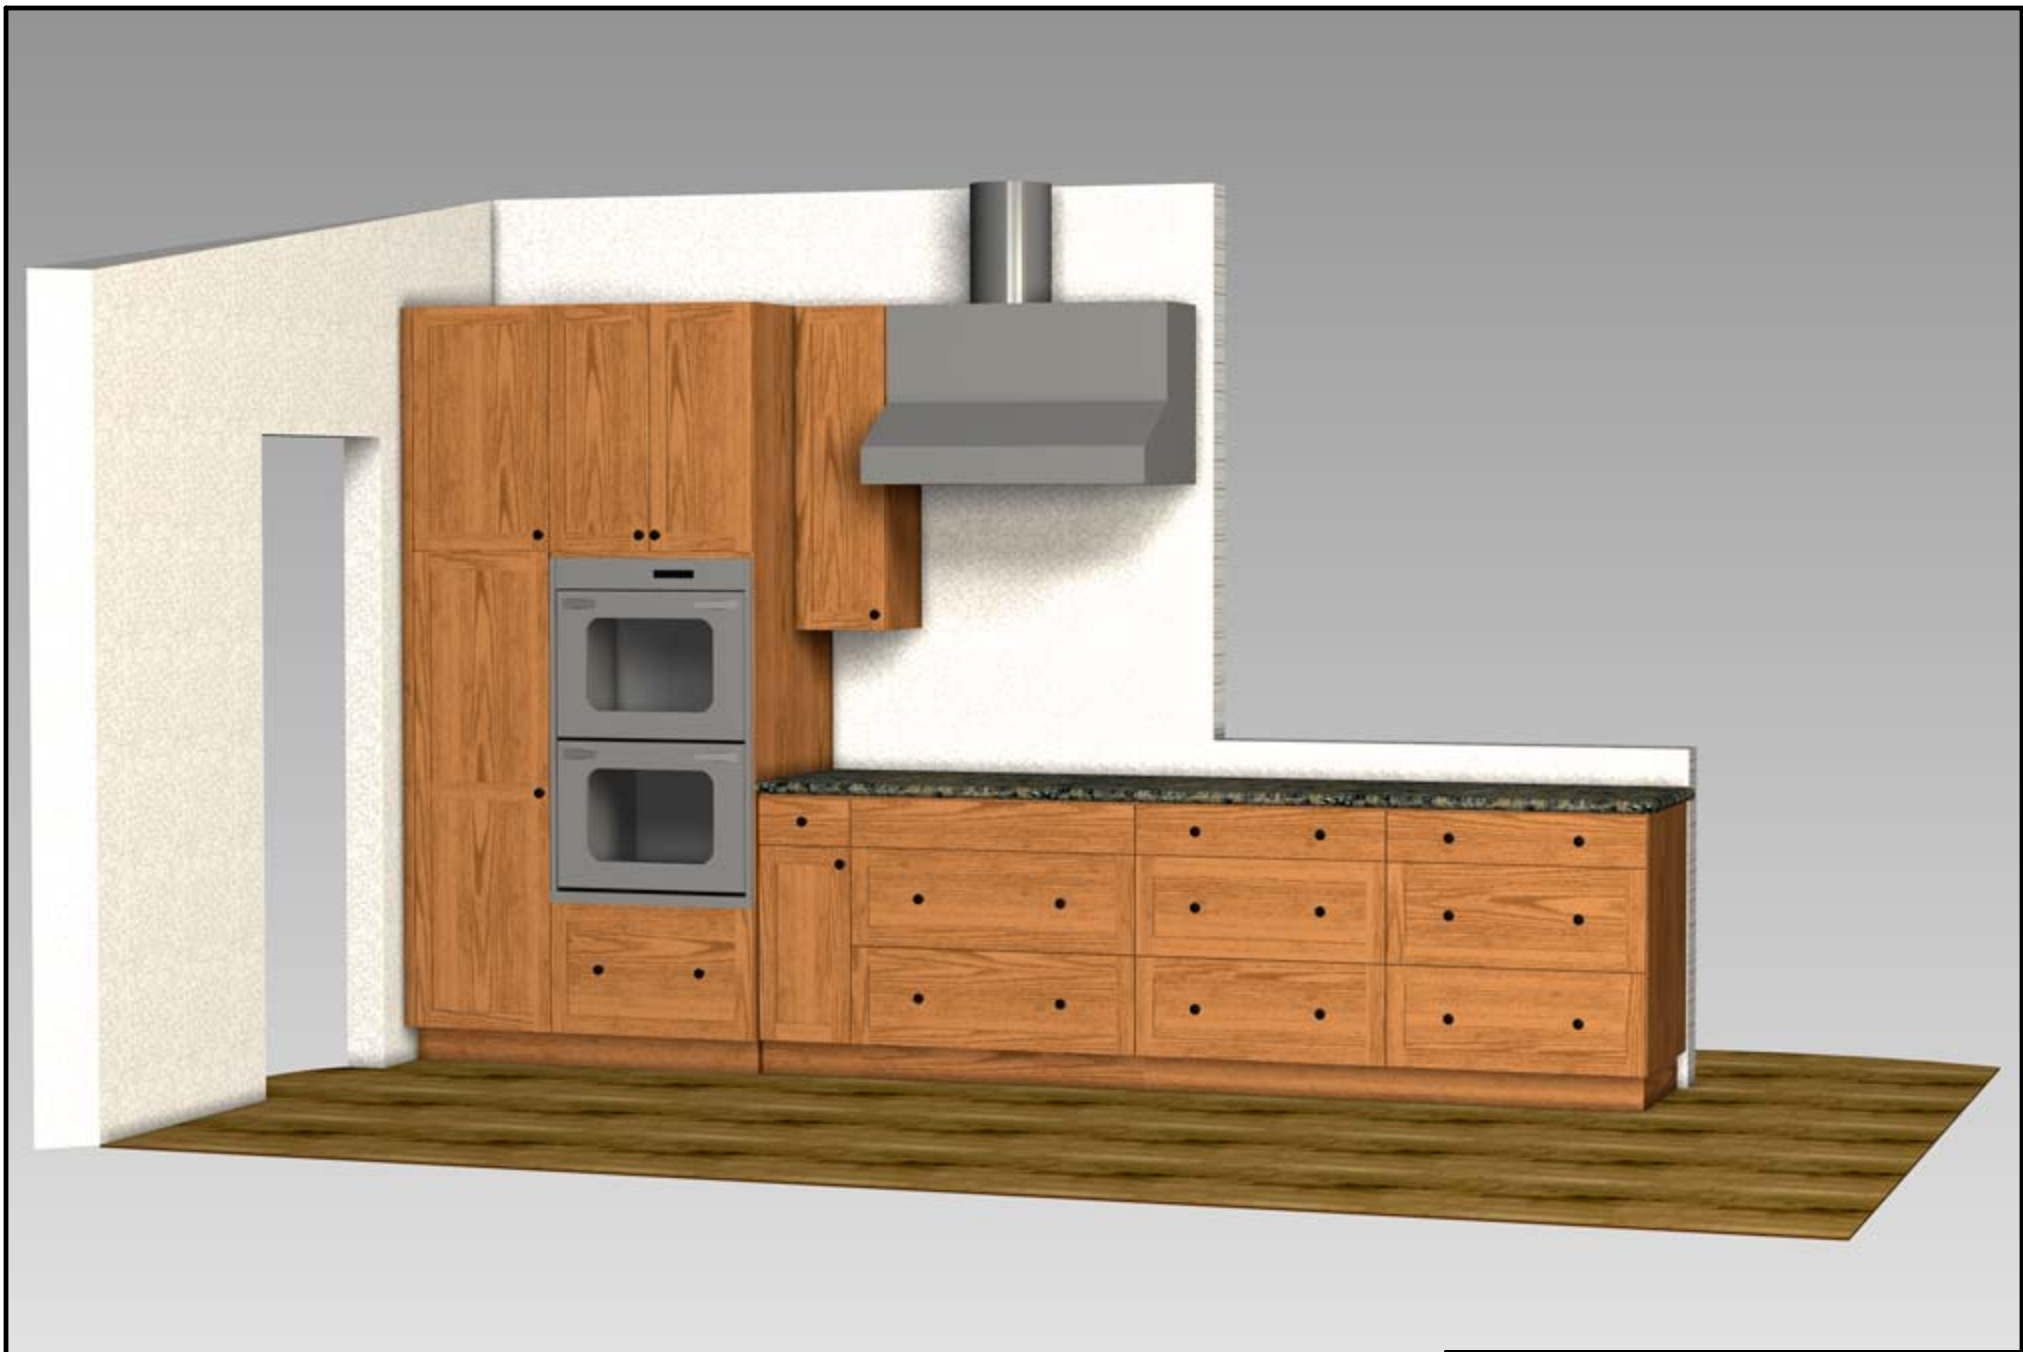

Classic Bath Designs, Inc.
 11544 Sheldon St., Sun Valley, CA 91352
 818.767.1144 fax: 818.767.1278



Cust: Csukor for StDenis

PO# KITCHEN

Scale: As Noted

Approved _____

Job: FL-S_PreFIN/Oak;perSample_IntEB:PreFIN

Size: A

Dr By: Brian

03/07/2017

Rndr