
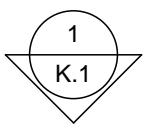
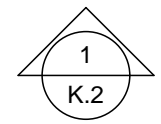
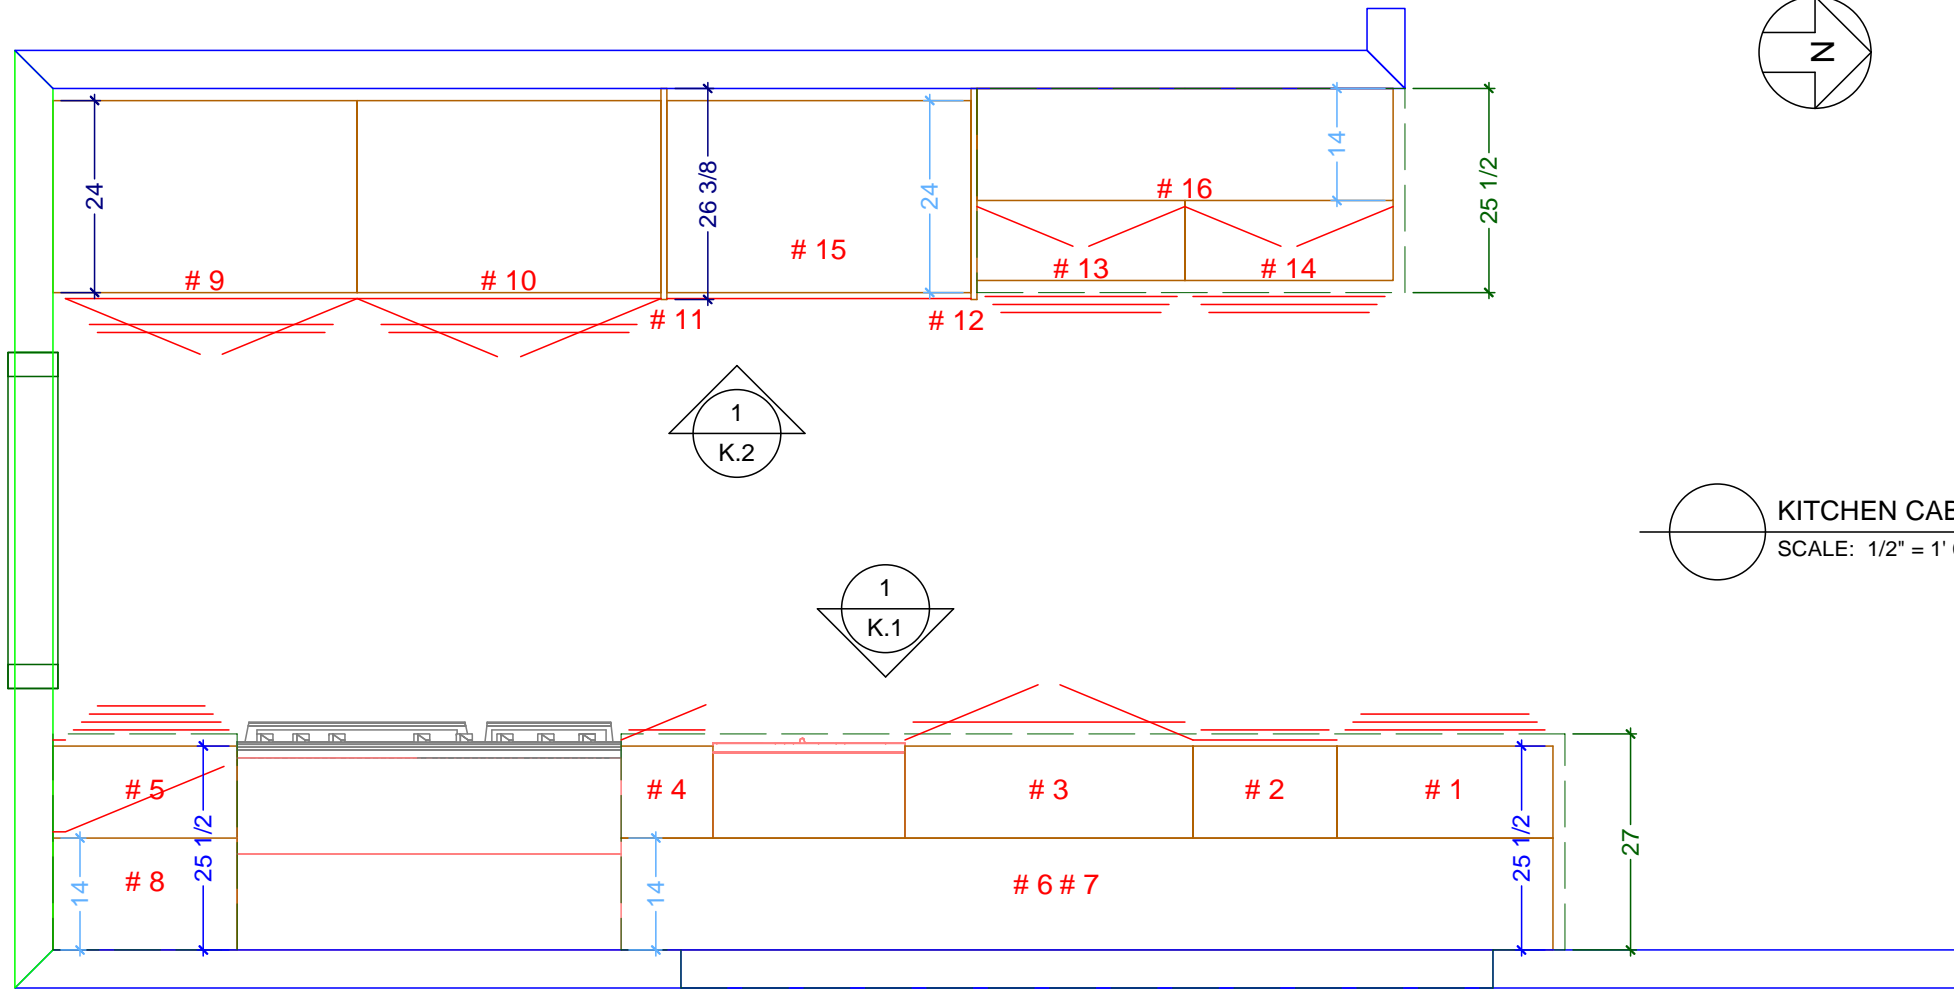


-----169-----

-----76 3/4----- 38 3/4 52 1 1/2

-----38----- 38 3/4 38 3/4 26 26 1 1/2

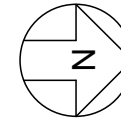

KITCHEN CABINETRY FLOOR PLAN
SCALE: 1/2" = 1' 0"

-----23----- 48 *11 1/2* 24 *-----36-----* 18 *-----27-----* 51 1/2

-----23----- 48 *-----7 1/2-----* 101 1/2 *-----7 1/2-----* 51 1/2

-----239-----

Classic Bath Designs, Inc.
11544 Sheldon St., Sun Valley, CA 91352
818.767.1144 fax: 818.767.1278


Cust: Marina Construction for DeNoble
Approved _____

PO# KITCHEN
Job: FL-S_PreFIN/RiftWhOak:perSample_IntEB:PreFIN


Scale: As Noted
Size: L

KITCHEN
Dr By: Brian 07/25/2016

K.0

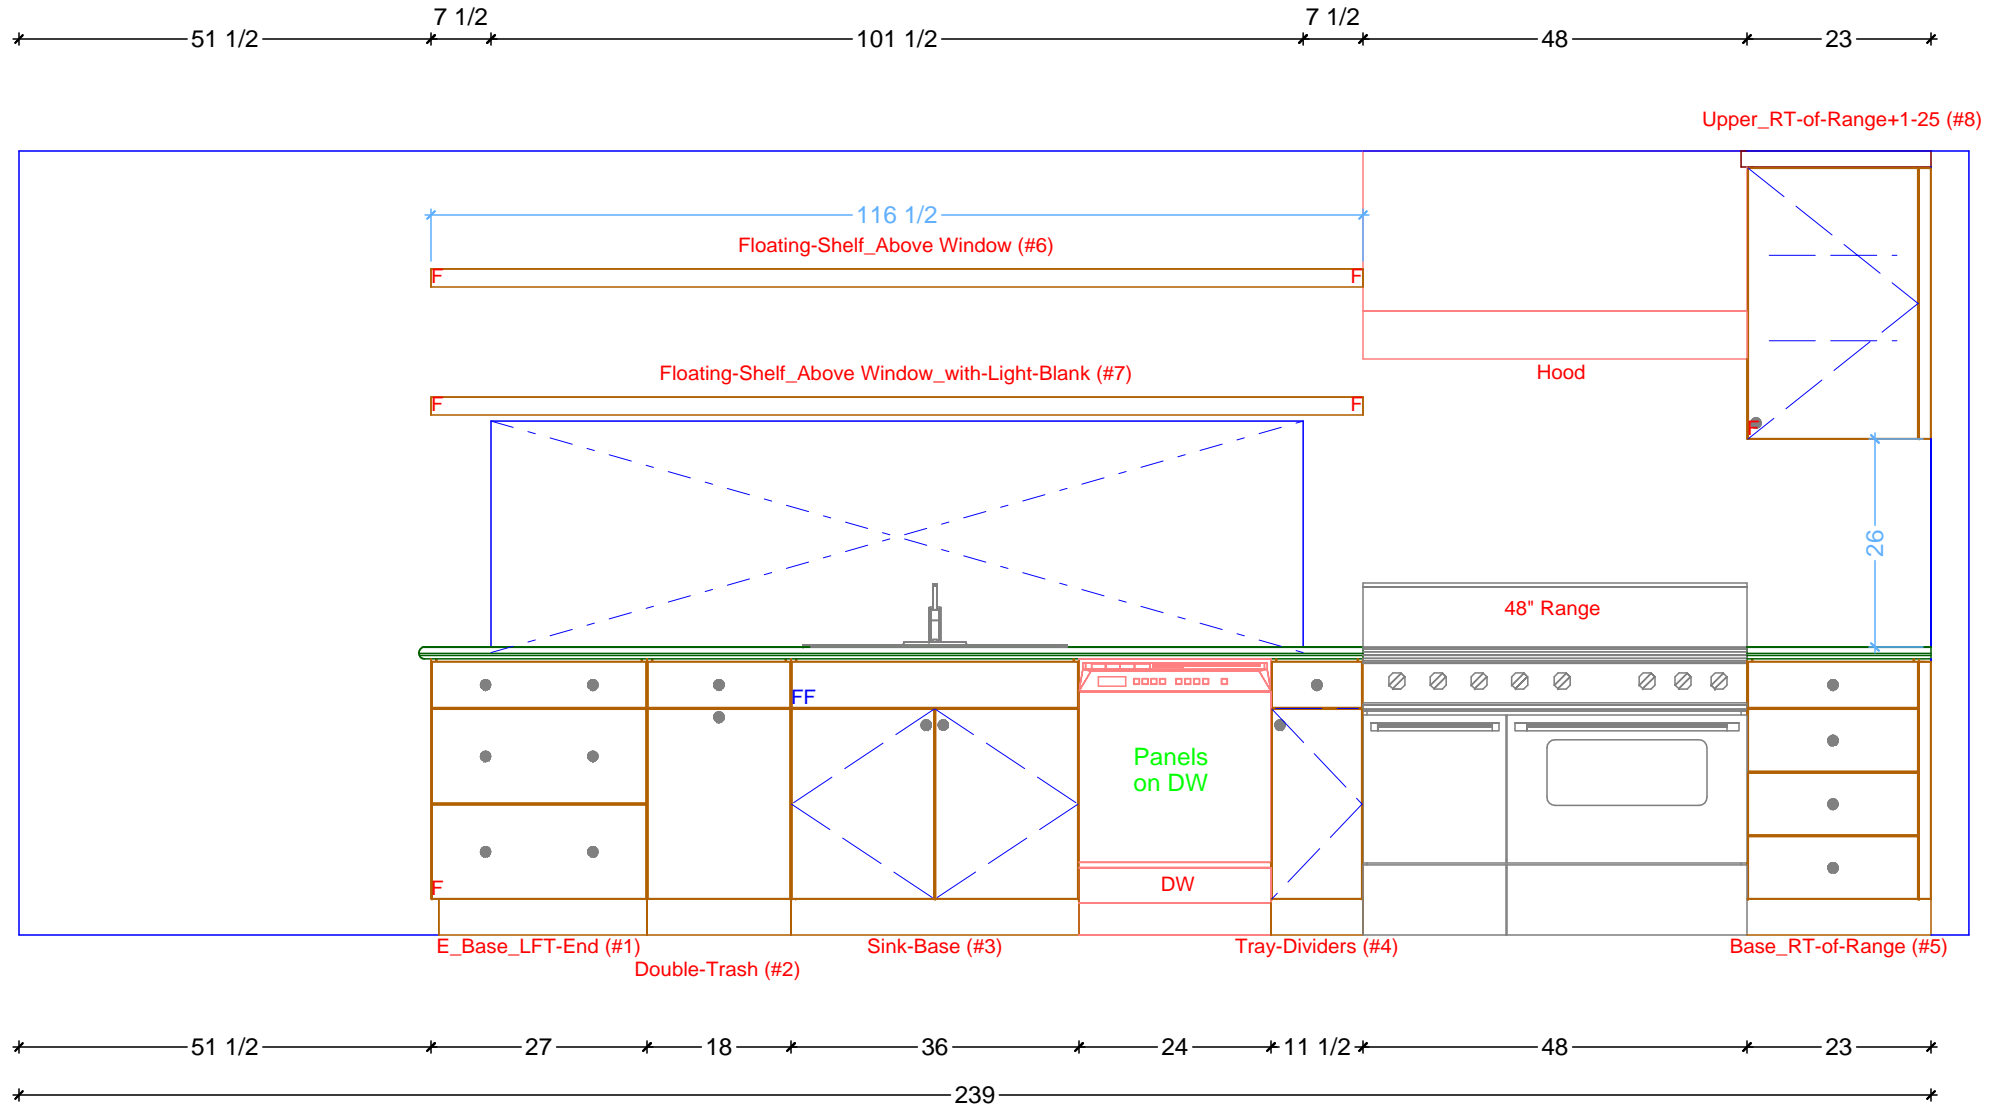


1 KITCHEN ELEVATION - EAST
SCALE: 1/2" = 1' 0"

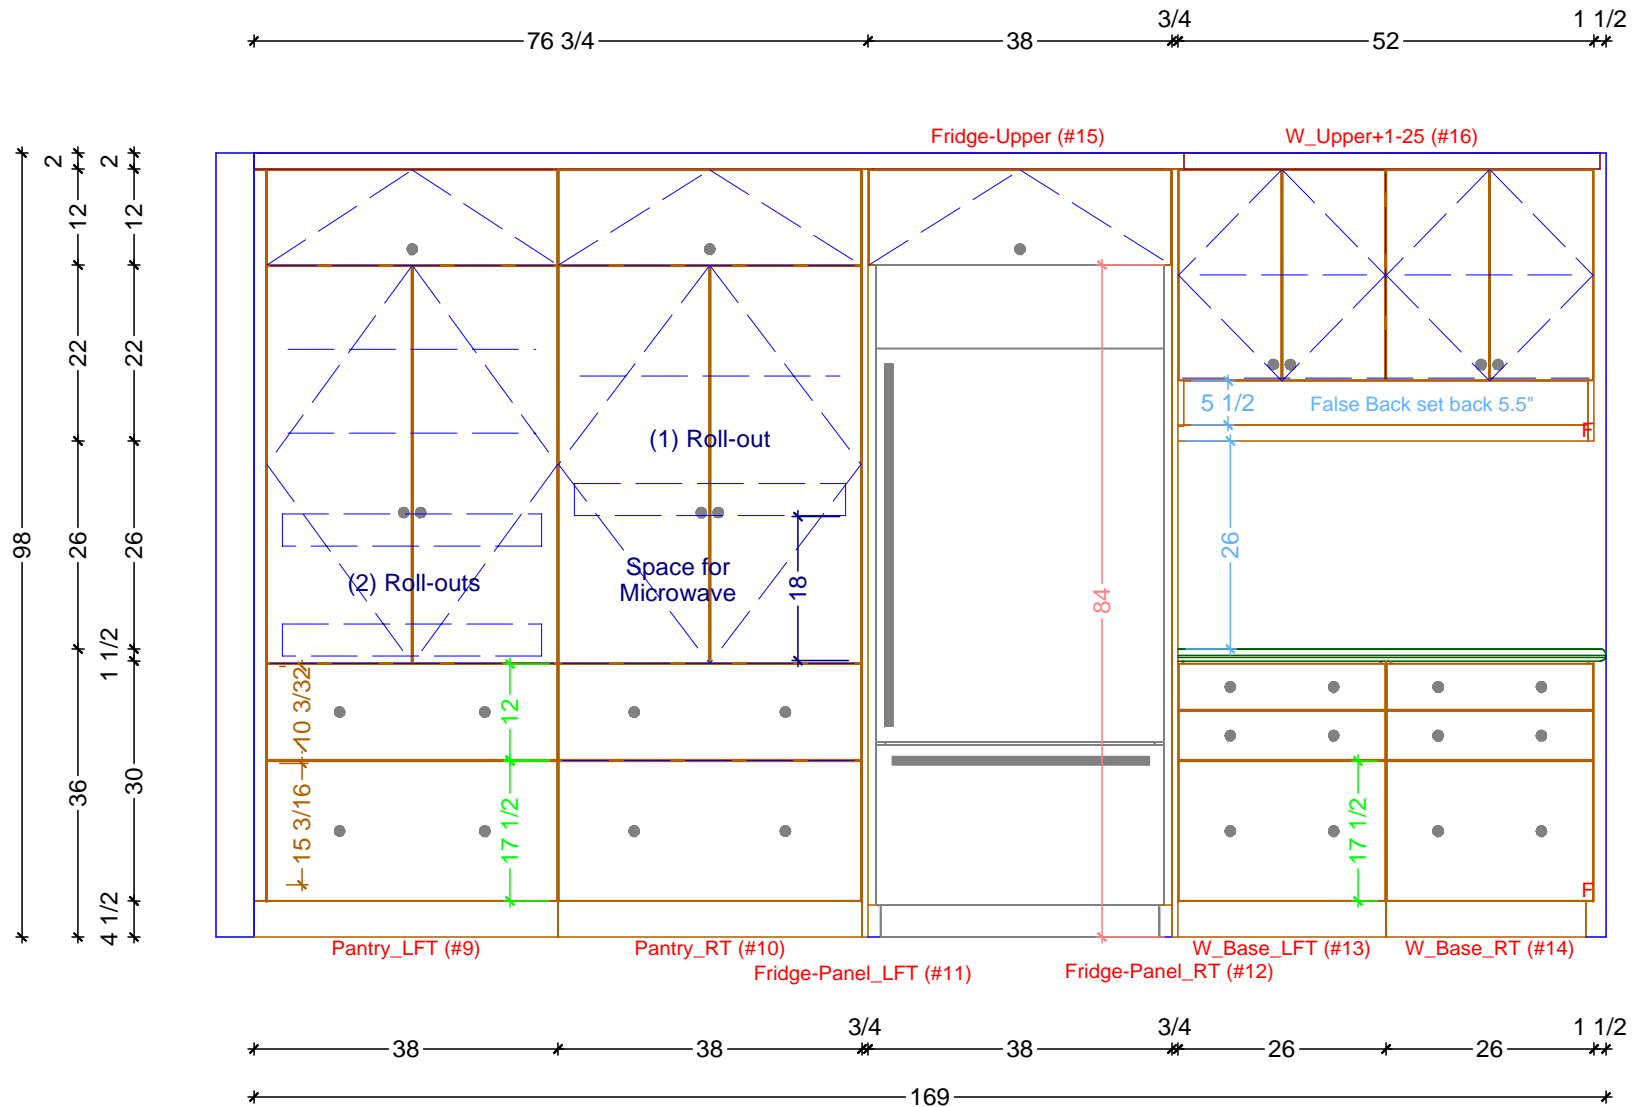

1 KITCHEN ELEVATION - WEST
 SCALE: 1/2" = 1' 0"

Classic Bath Designs, Inc.
 11544 Sheldon St., Sun Valley, CA 91352
 818.767.1144 fax: 818.767.1278

Cust: Marina Construction for DeNoble		PO# KITCHEN	Scale: As Noted	KITCHEN	K.2
Approved _____	Job: FL-S_PreFIN/RiftWhOak:perSample_IntEB:PreFIN	Size: A	Dr By: Brian	07/25/2016	

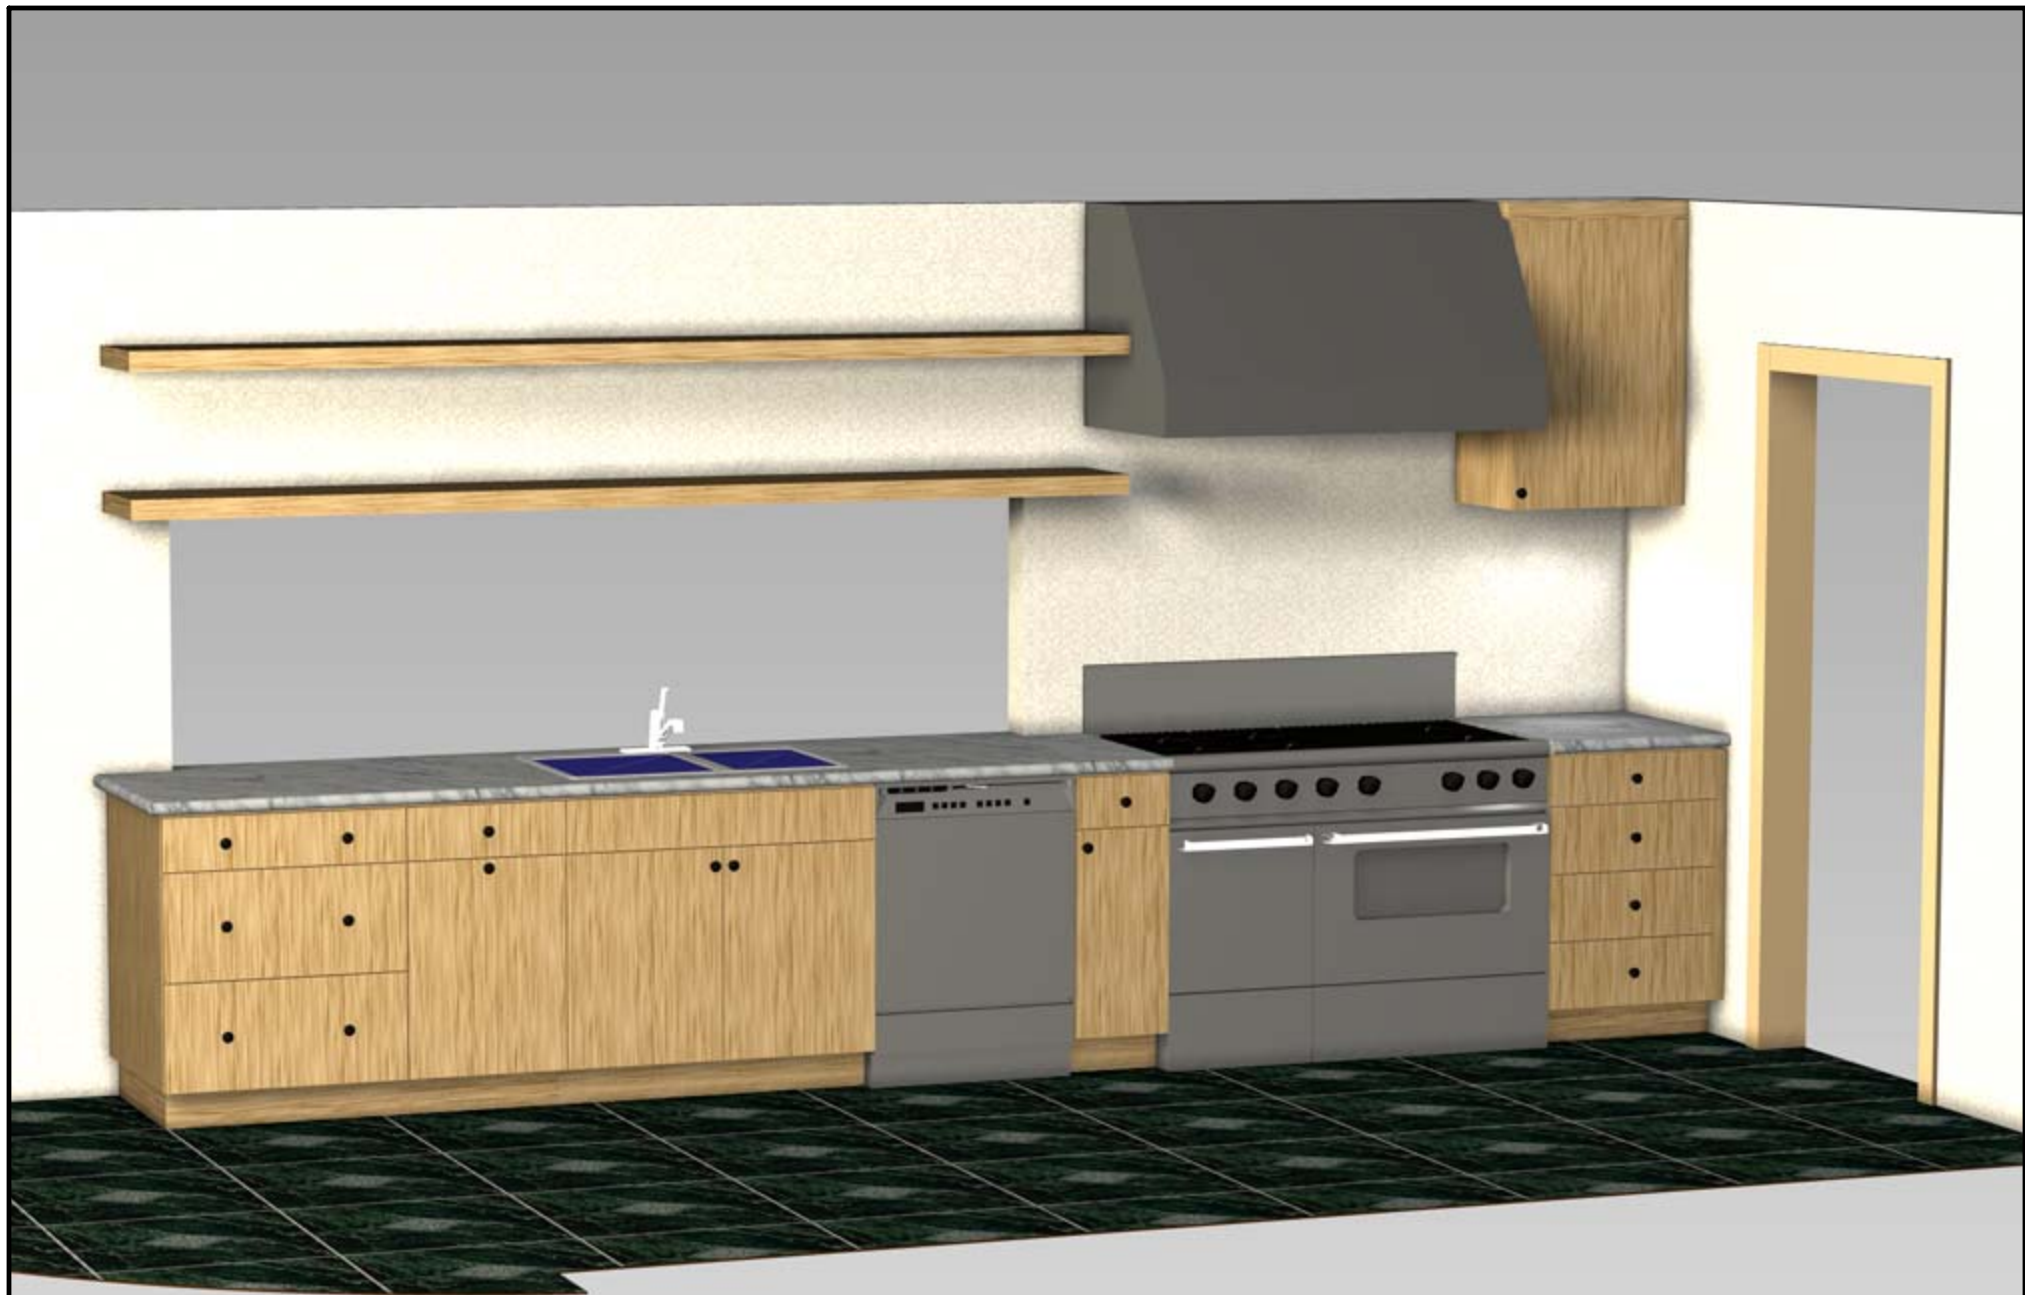

Classic Bath Designs, Inc.
 11544 Sheldon St., Sun Valley, CA 91352
 818.767.1144 fax: 818.767.1278



Cust: Marina Construction for DeNoble		PO# KITCHEN	Scale: As Noted	KITCHEN	Rndr
Approved _____	Job: FL-S_PreFIN/RiftWhOak:perSample_IntEB:PreFIN	Size: A	Dr By: Brian	07/25/2016	



Classic Bath Designs, Inc.
 11544 Sheldon St., Sun Valley, CA 91352
 818.767.1144 fax: 818.767.1278



Cust: Marina Construction for DeNoble		PO# KITCHEN	Scale: As Noted	KITCHEN	Rndr
Approved _____	Job: FL-S_PreFIN/RiftWhOak:perSample_IntEB:PreFIN	Size: A	Dr By: Brian	07/25/2016	