

-----169-----

-----76 3/4-----

-----38-----

-----38-----

-----36-----

-----26-----

-----26-----

3/4

52





1

1 1/2


3/4

1

3/4

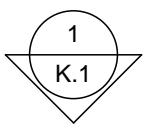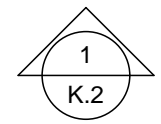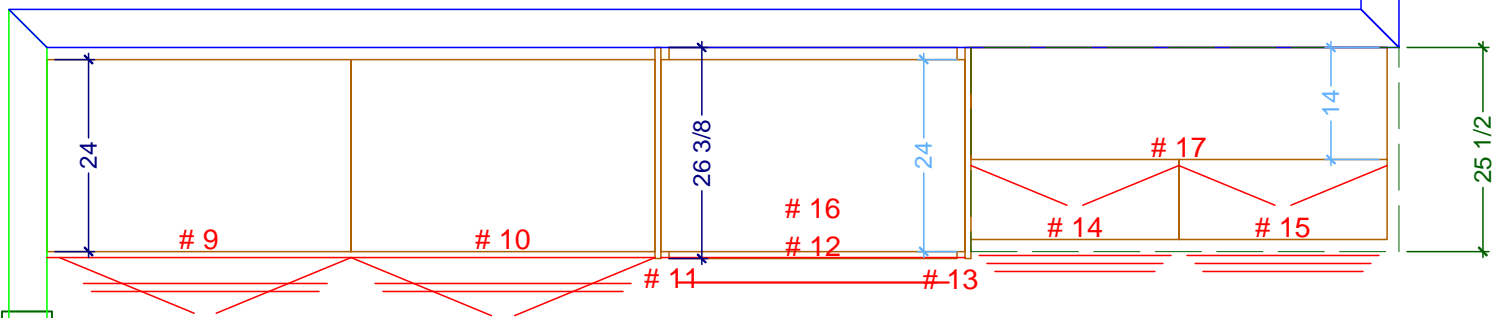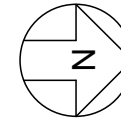

KITCHEN CABINETRY FLOOR PLAN
SCALE: 1/2" = 1' 0"

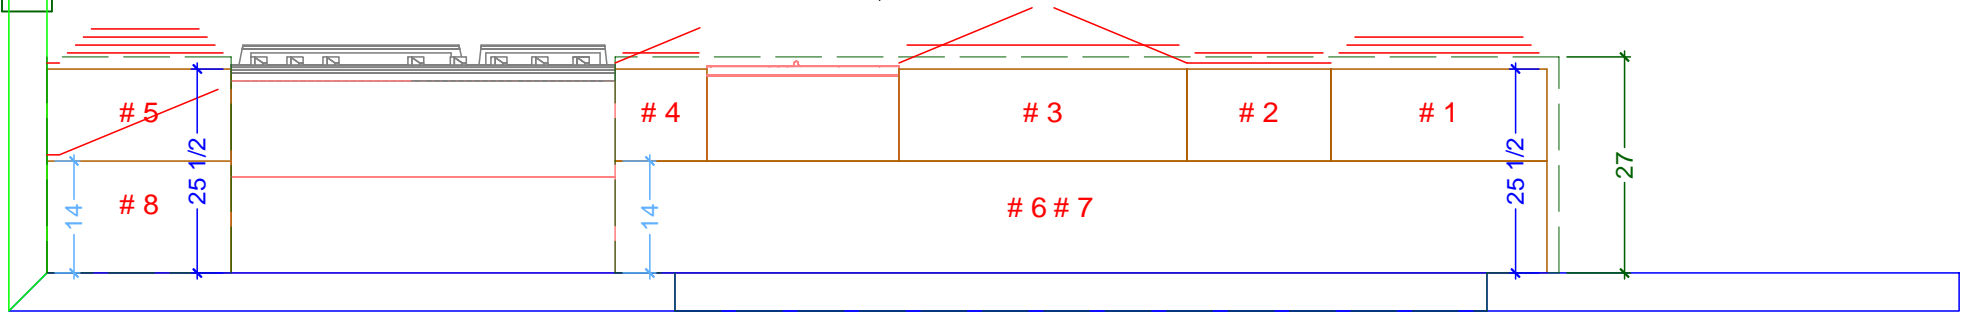

-----23-----

-----48-----

-----11 1/2-----

-----24-----

-----36-----

-----18-----

-----27-----

-----51 1/2-----

-----23-----

-----48-----

-----7 1/2-----

-----101 1/2-----

-----7 1/2-----

-----51 1/2-----

-----239-----

Classic Bath Designs, Inc.
11544 Sheldon St., Sun Valley, CA 91352
818.767.1144 fax: 818.767.1278




Cust: Marina Construction for DeNoble
Approved _____

PO# KITCHEN
Job: FL-S_PreFIN/RiftWhOak:perSample_IntEB:PreFIN

Scale: As Noted
Size: L


KITCHEN
Dr By: Brian
07/26/2016

K.0

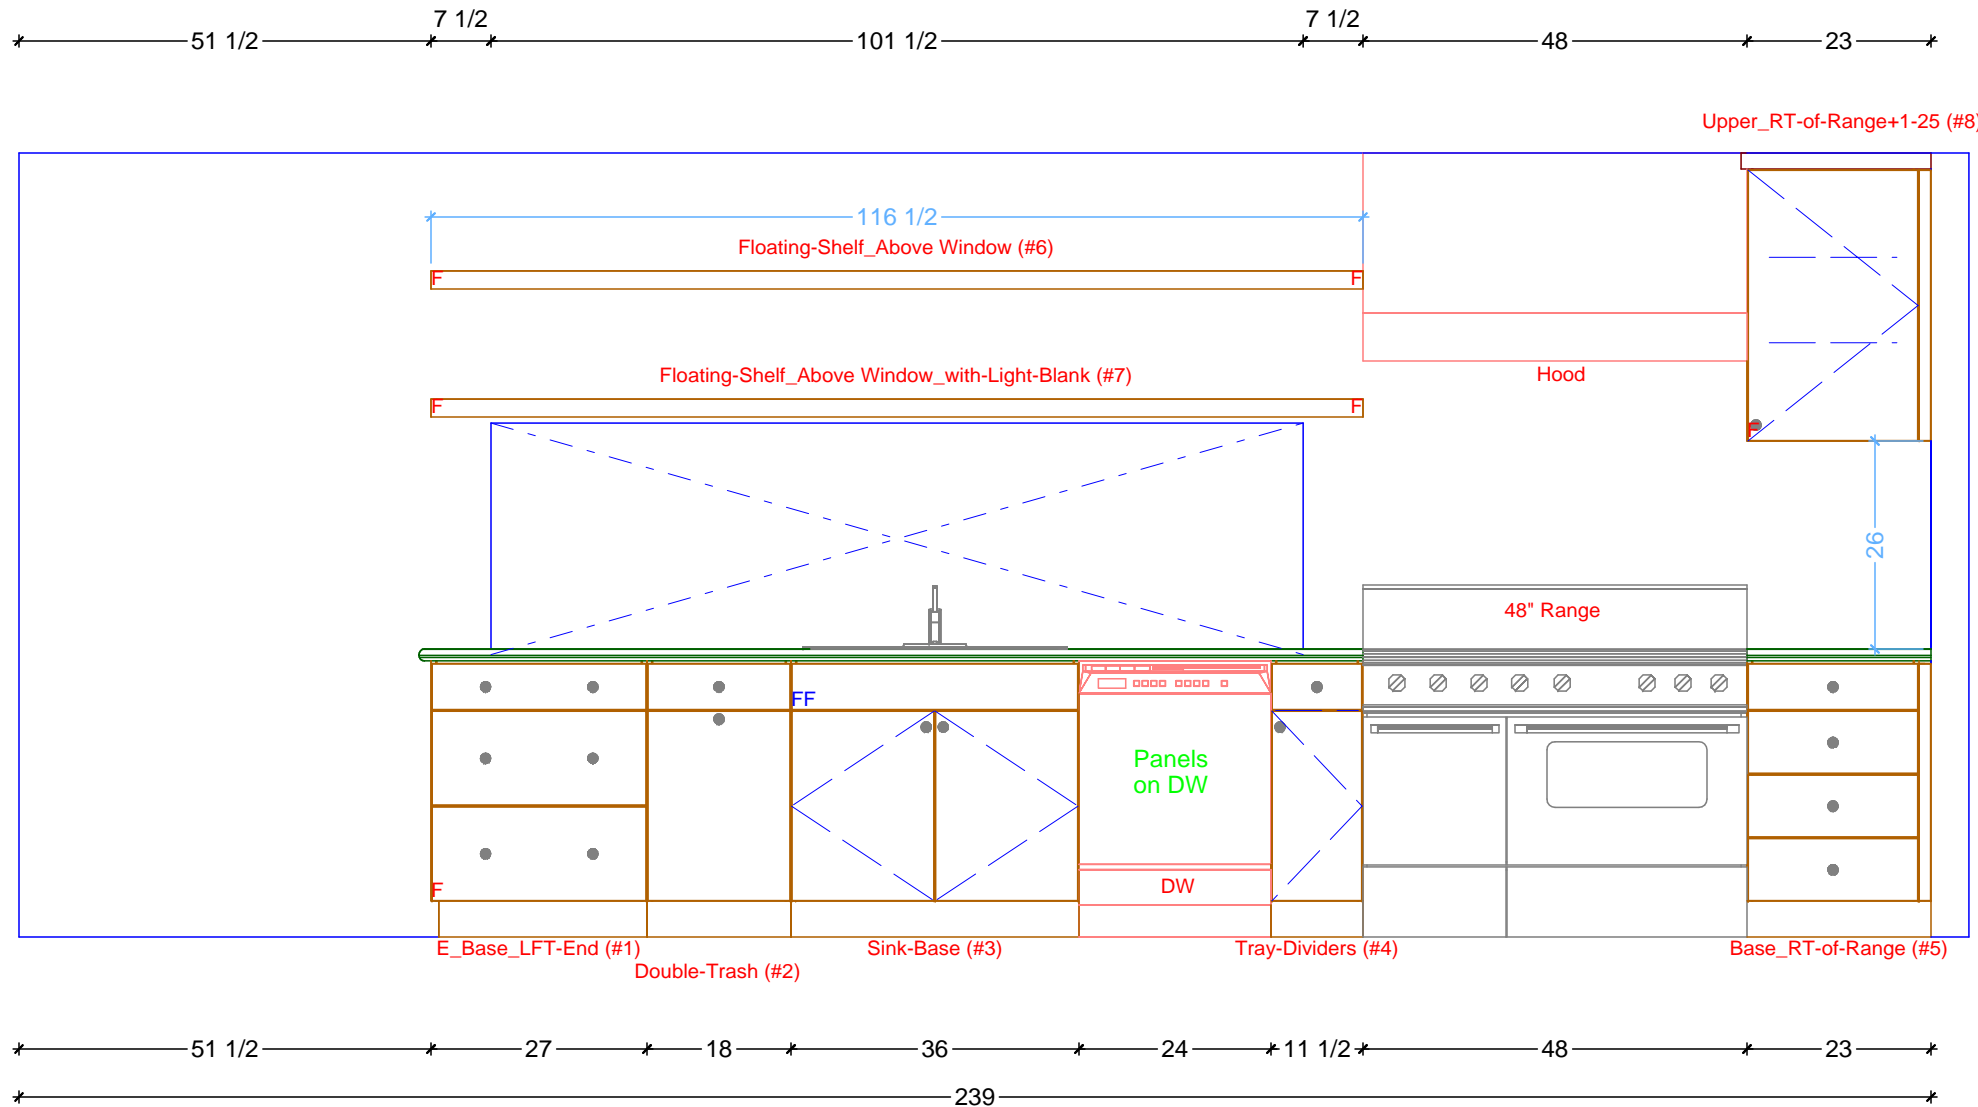

1 KITCHEN ELEVATION - EAST
 SCALE: 1/2" = 1' 0"




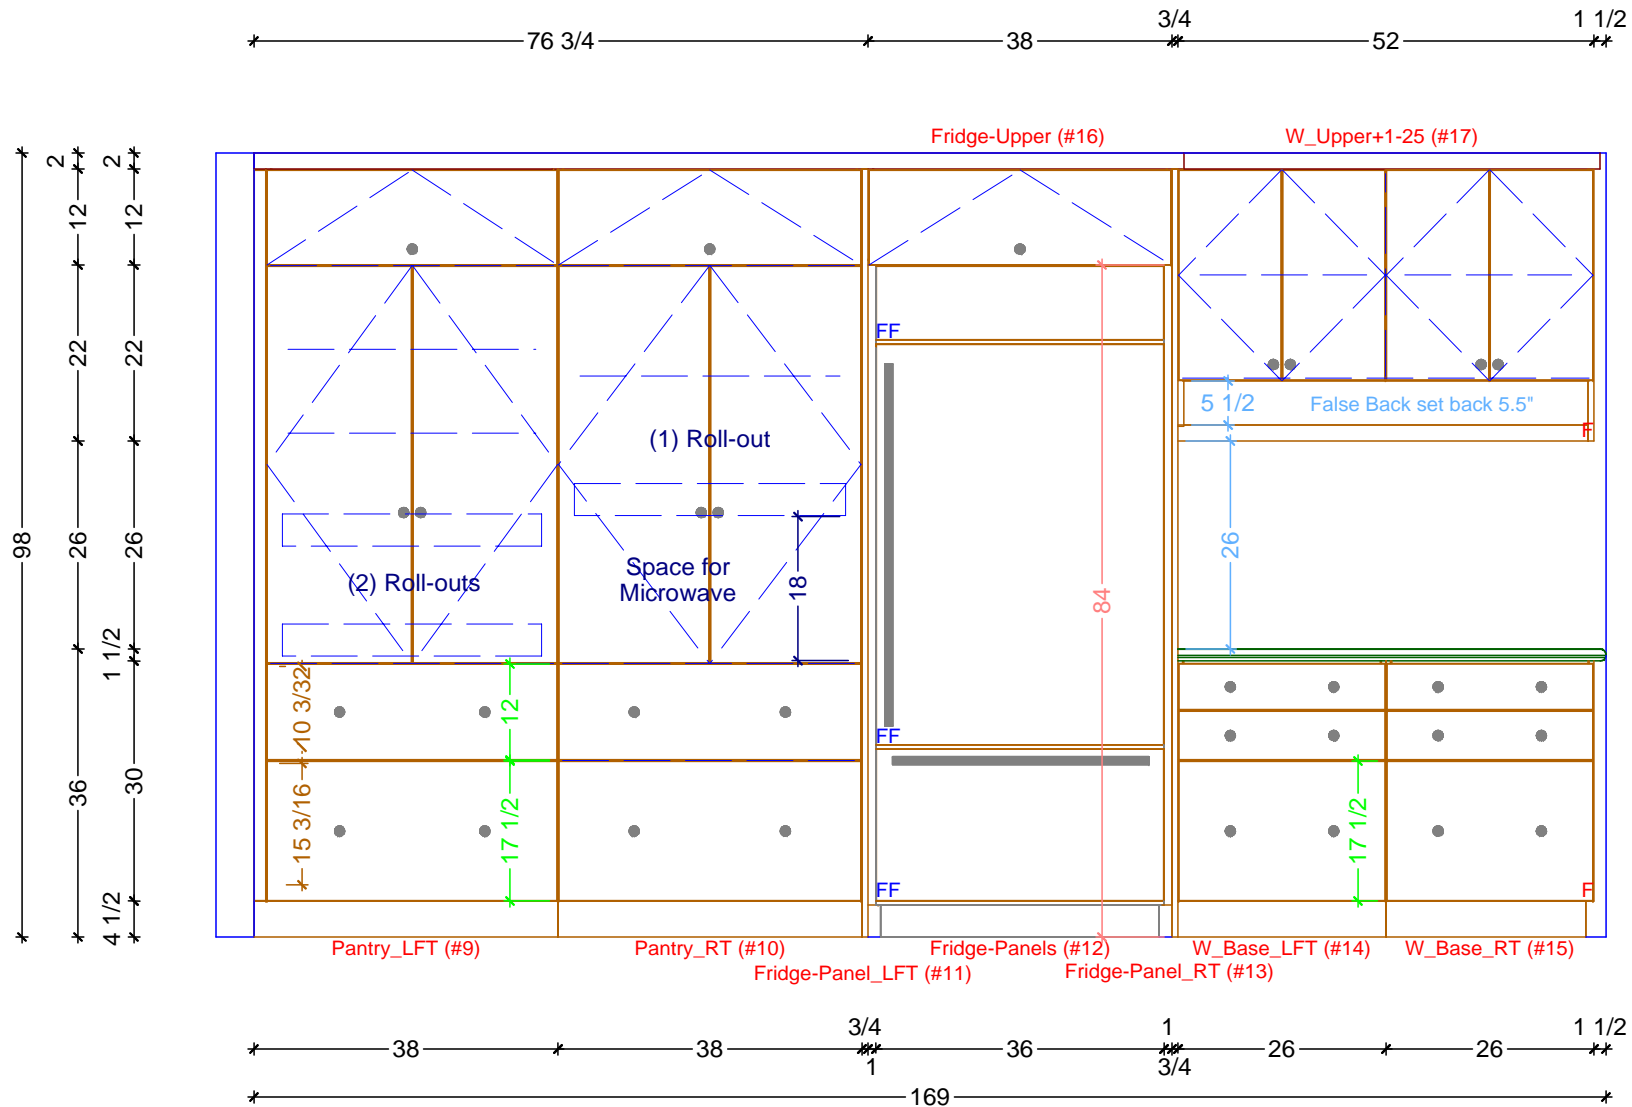

1 KITCHEN ELEVATION - WEST
SCALE: 1/2" = 1' 0"

Classic Bath Designs, Inc.
11544 Sheldon St., Sun Valley, CA 91352
818.767.1144 fax: 818.767.1278

Cust: Marina Construction for DeNoble	PO# KITCHEN	Scale: As Noted	KITCHEN	K.2
Approved _____	Job: FL-S_PreFIN/RiftWhOak:perSample_IntEB:PreFIN	Size: A	Dr By: Brian 07/26/2016	

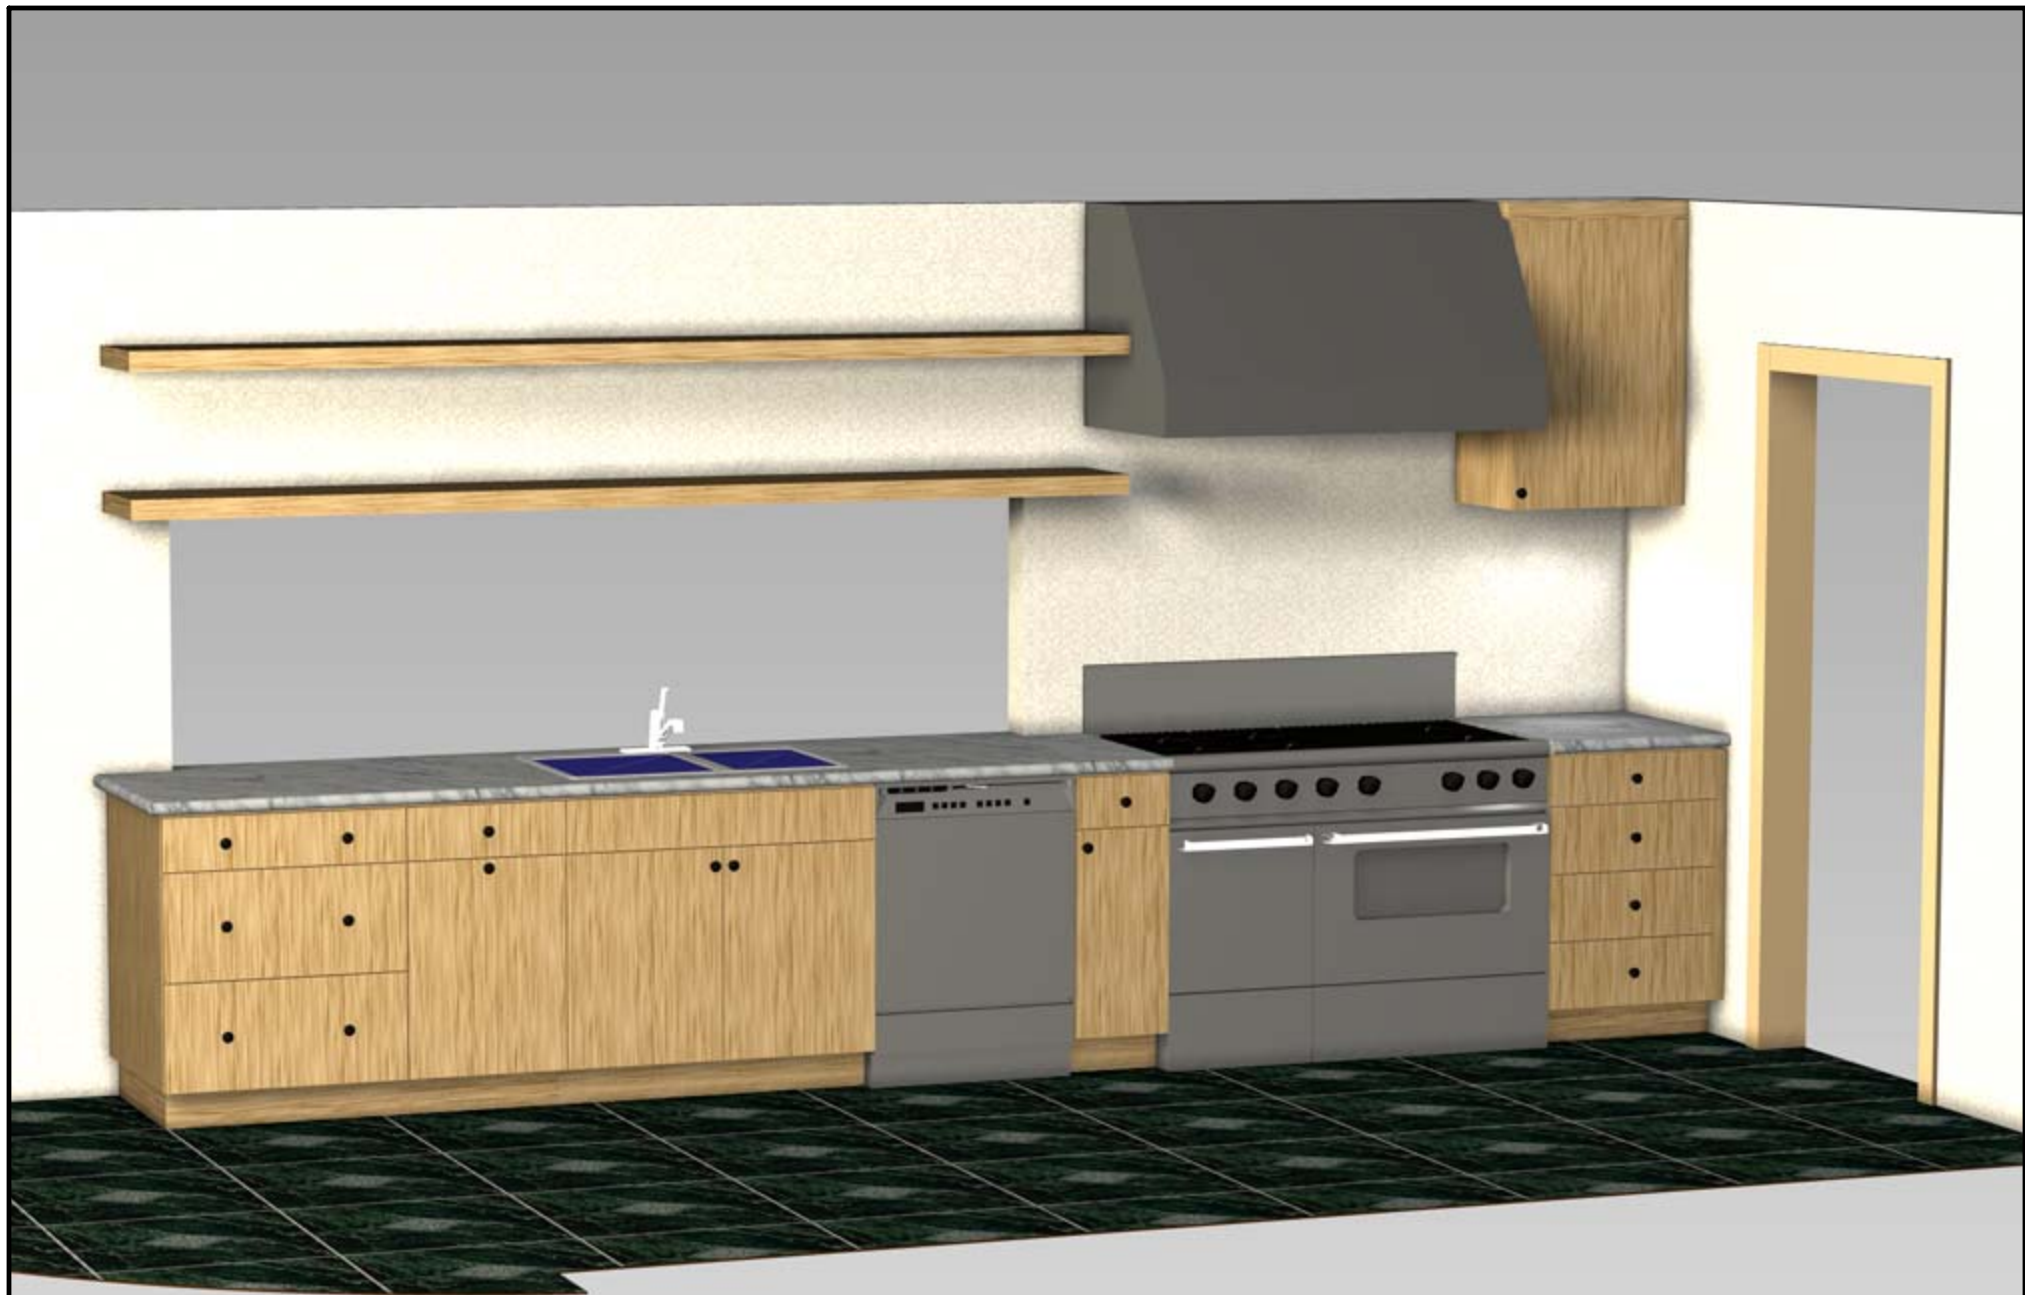

Classic Bath Designs, Inc.
 11544 Sheldon St., Sun Valley, CA 91352
 818.767.1144 fax: 818.767.1278



Cust: Marina Construction for DeNoble		PO# KITCHEN	Scale: As Noted	KITCHEN	Rndr
Approved _____	Job: FL-S_PreFIN/RiftWhOak:perSample_IntEB:PreFIN	Size: A	Dr By: Brian	07/26/2016	



Classic Bath Designs, Inc.
 11544 Sheldon St., Sun Valley, CA 91352
 818.767.1144 fax: 818.767.1278



Cust: Marina Construction for DeNoble		PO# KITCHEN	Scale: As Noted	KITCHEN	Rndr
Approved _____	Job: FL-S_PreFIN/RiftWhOak:perSample_IntEB:PreFIN	Size: A	Dr By: Brian	07/26/2016	