
 
 
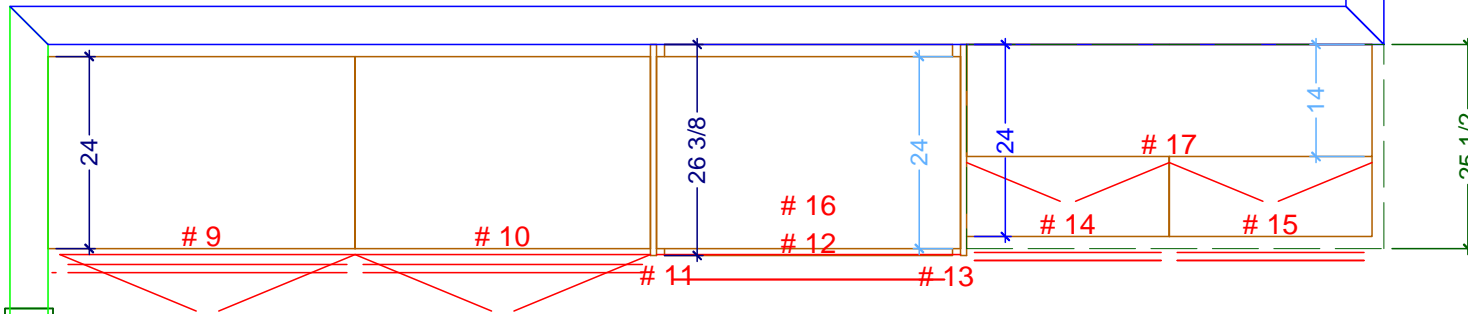


\*-----167-----\*


\*-----76 1/16-----\* 3/4 50 11/16 1 1/2

\*-----38 3/8-----\* 36 15/16 3/4 36 1 25 11/32 25 11/32 1 1/2

\*-----1-----\* 3/4

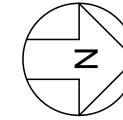

KITCHEN CABINETRY FLOOR PLAN  
SCALE: 1/2" = 1' 0"

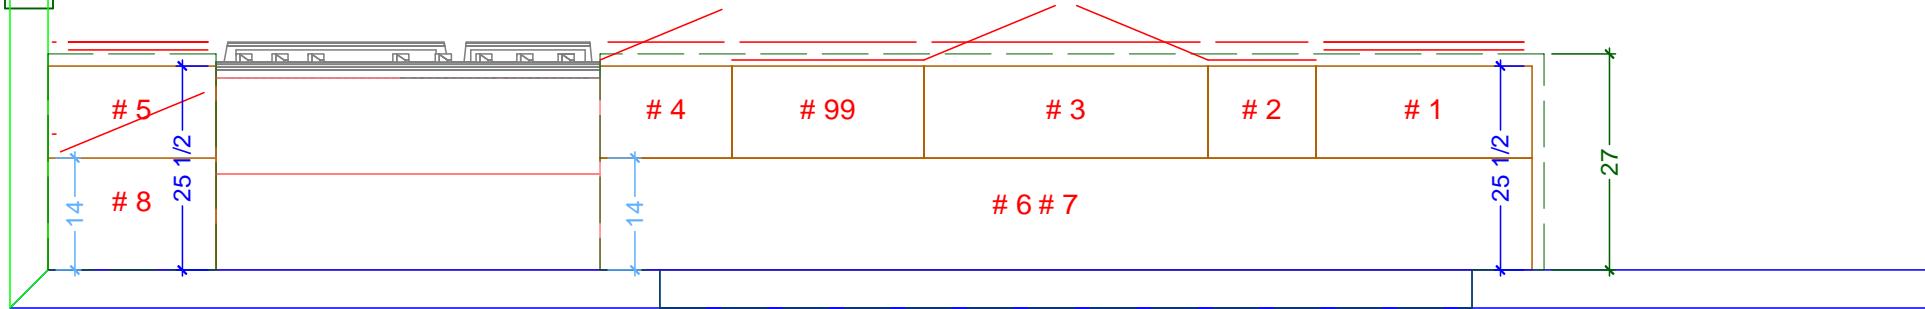

\*-----21-----\* 48 \*-----16 1/2-----\* 24 \*-----35 1/2-----\* 13 1/2 \*-----27-----\* 51 1/2

\*-----21-----\* 48 \*-----7 1/2-----\* 101 1/2 \*-----7 1/2-----\* 51 1/2

\*-----237-----\*

**Classic Bath Designs, Inc.**  
11544 Sheldon St., Sun Valley, CA 91352  
818.767.1144 fax: 818.767.1278



Cust: Marina Construction for DeNoble

Approved \_\_\_\_\_

PO# KITCHEN

Job: FL-S\_PreFIN/RiftWhOak:perSample\_IntEB:PreFIN

Scale: As Noted


Size: L

KITCHEN


Dr By: Brian

08/08/2016

**K.0**

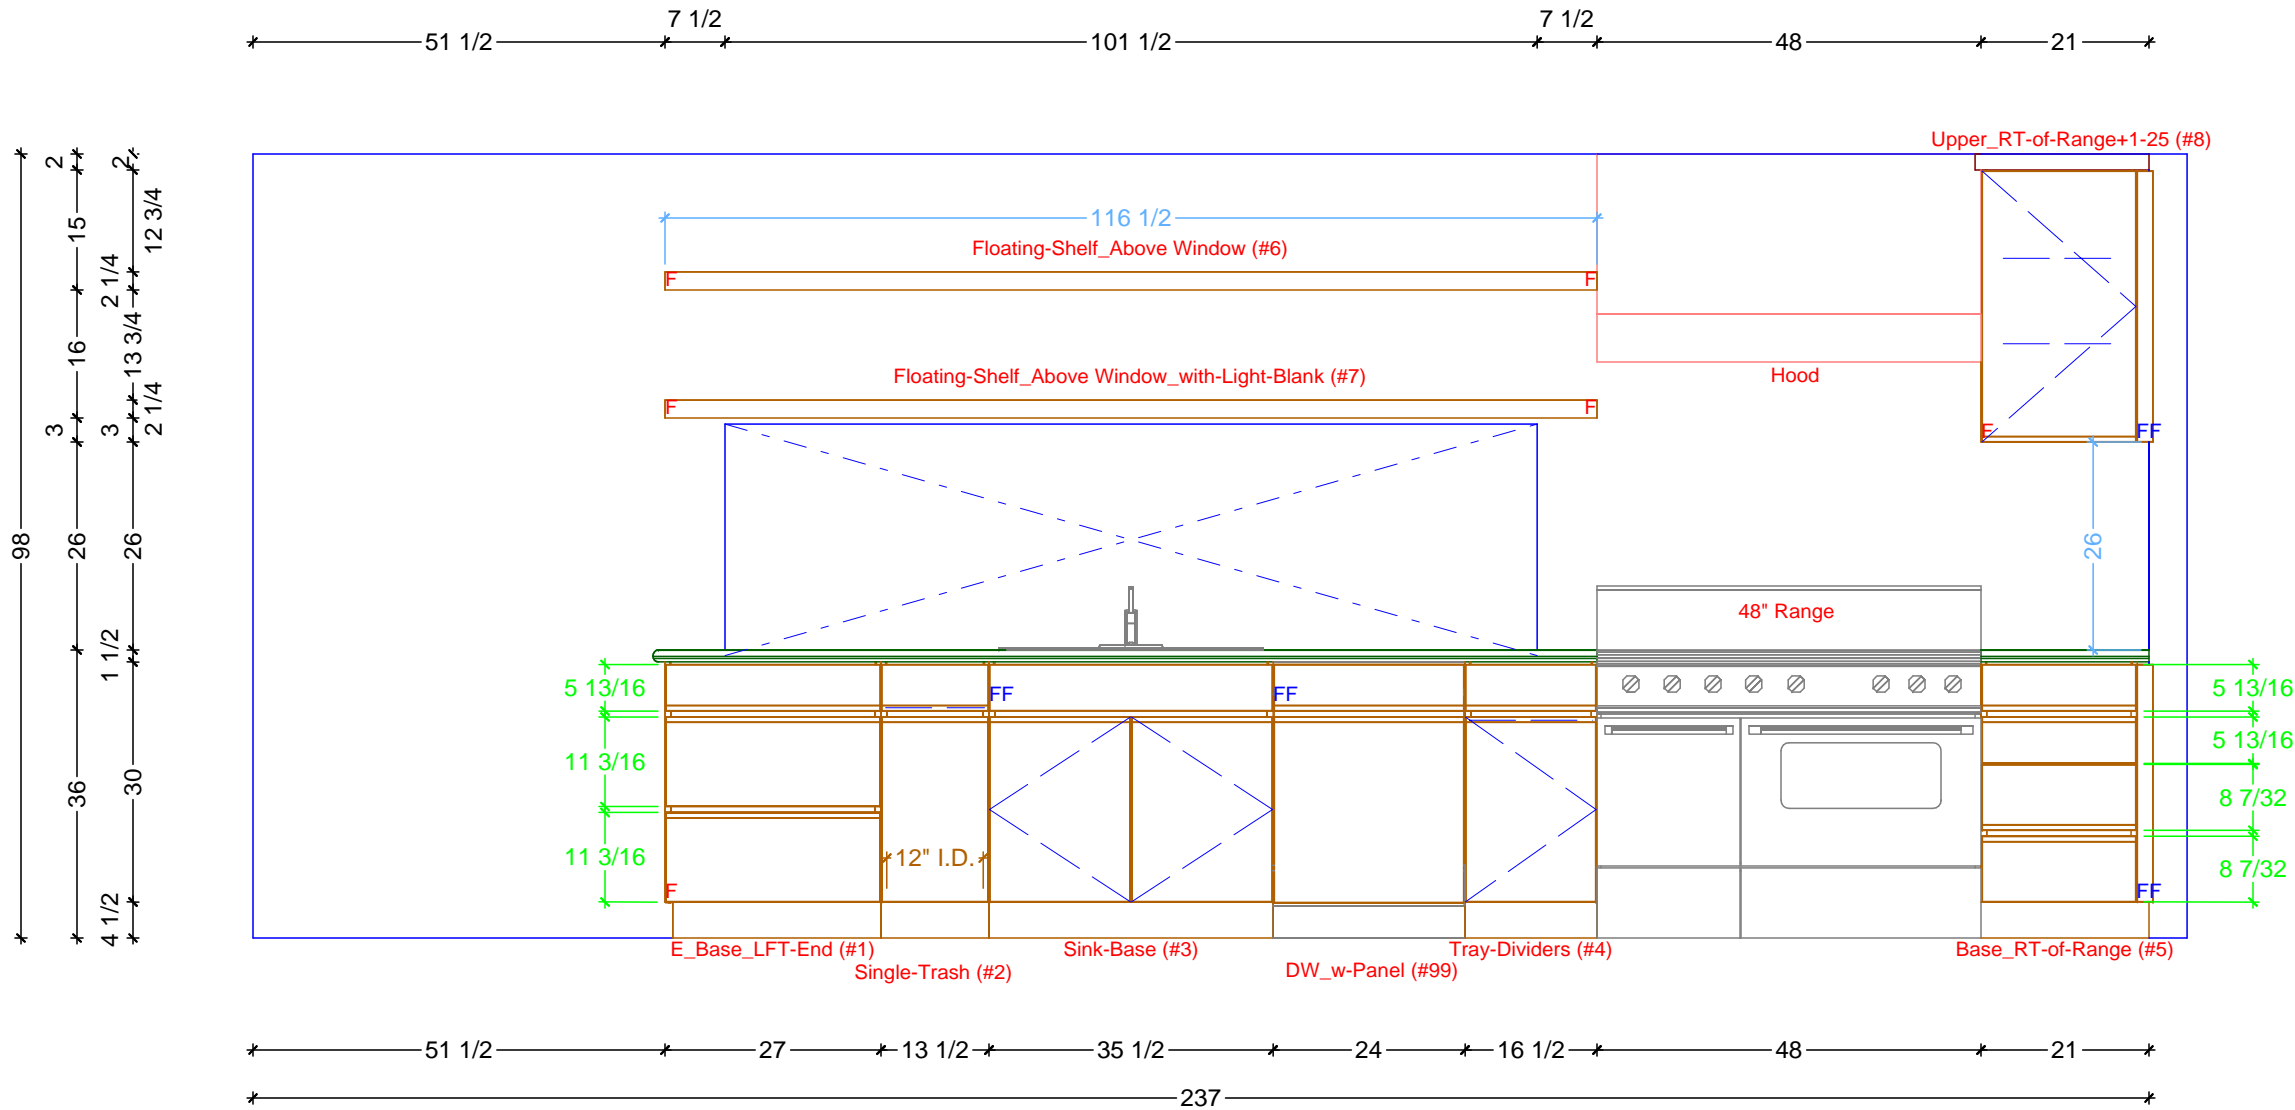

1 KITCHEN ELEVATION - EAST  
SCALE: 1/2" = 1' 0"

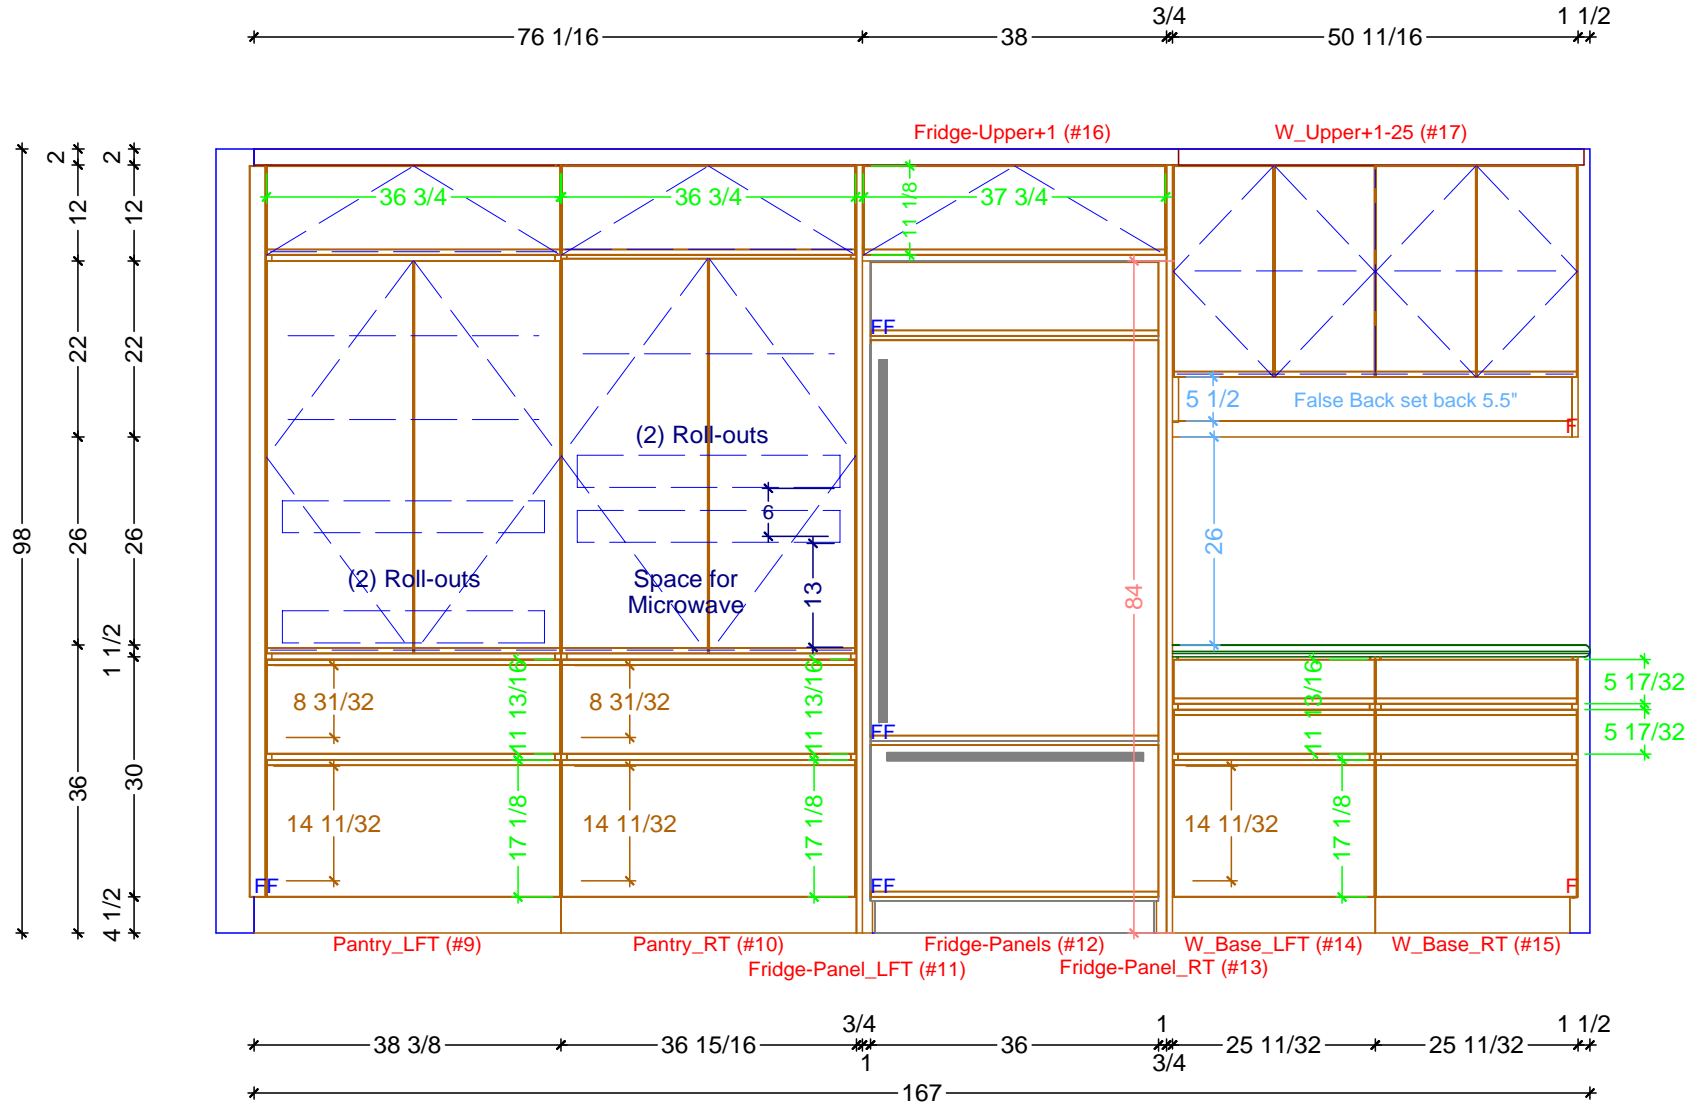

**1** KITCHEN ELEVATION - WEST  
 SCALE: 1/2" = 1' 0"

**Classic Bath Designs, Inc.**  
 11544 Sheldon St., Sun Valley, CA 91352  
 818.767.1144 fax: 818.767.1278

Cust: Marina Construction for DeNoble	PO# KITCHEN	Scale: As Noted	KITCHEN	<b>K.2</b>
Approved _____	Job: FL-S_PreFIN/RiftWhOak:perSample_IntEB:PreFIN	Size: A	Dr By: Brian 08/08/2016	



**Classic Bath Designs, Inc.**  
 11544 Sheldon St., Sun Valley, CA 91352  
 818.767.1144 fax: 818.767.1278



Cust: Marina Construction for DeNoble		PO# KITCHEN	Scale: As Noted	KITCHEN	Rndr
Approved _____	Job: FL-S_PreFIN/RiftWhOak:perSample_IntEB:PreFIN	Size: A	Dr By: Brian	08/08/2016	



**Classic Bath Designs, Inc.**  
 11544 Sheldon St., Sun Valley, CA 91352  
 818.767.1144 fax: 818.767.1278



Cust: Marina Construction for DeNoble		PO# KITCHEN	Scale: As Noted	KITCHEN	Rndr
Approved _____	Job: FL-S_PreFIN/RiftWhOak:perSample_IntEB:PreFIN	Size: A	Dr By: Brian	08/08/2016	