


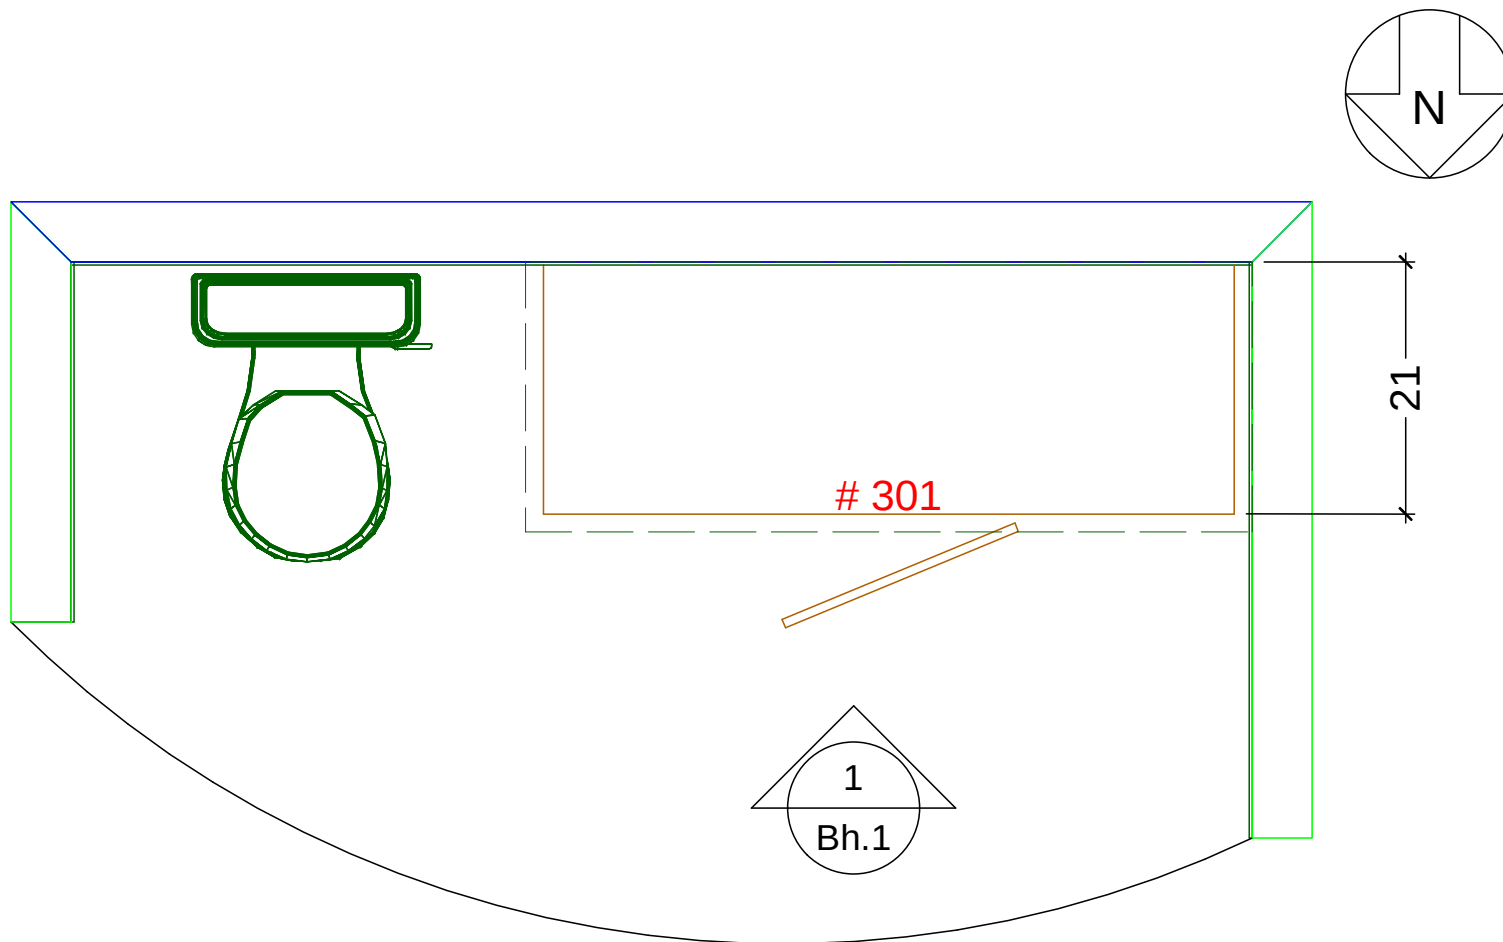

HALL BATH CABINETRY FLOOR PLAN  
SCALE: 3/4" = 1' 0"

**Classic Bath Designs, Inc.**  
11544 Sheldon St., Sun Valley, CA 91352  
818.767.1144 fax: 818.767.1278



Cust: Morales for Maxwellton

PO# DWELLING

Scale: As Noted

HALL BATH

Approved \_\_\_\_\_


Job: FL-S\_PreFIN/PG:perSample\_IntEB:PreFin

Size: A

Dr By: Brian

09/29/2014

**Bh.0**

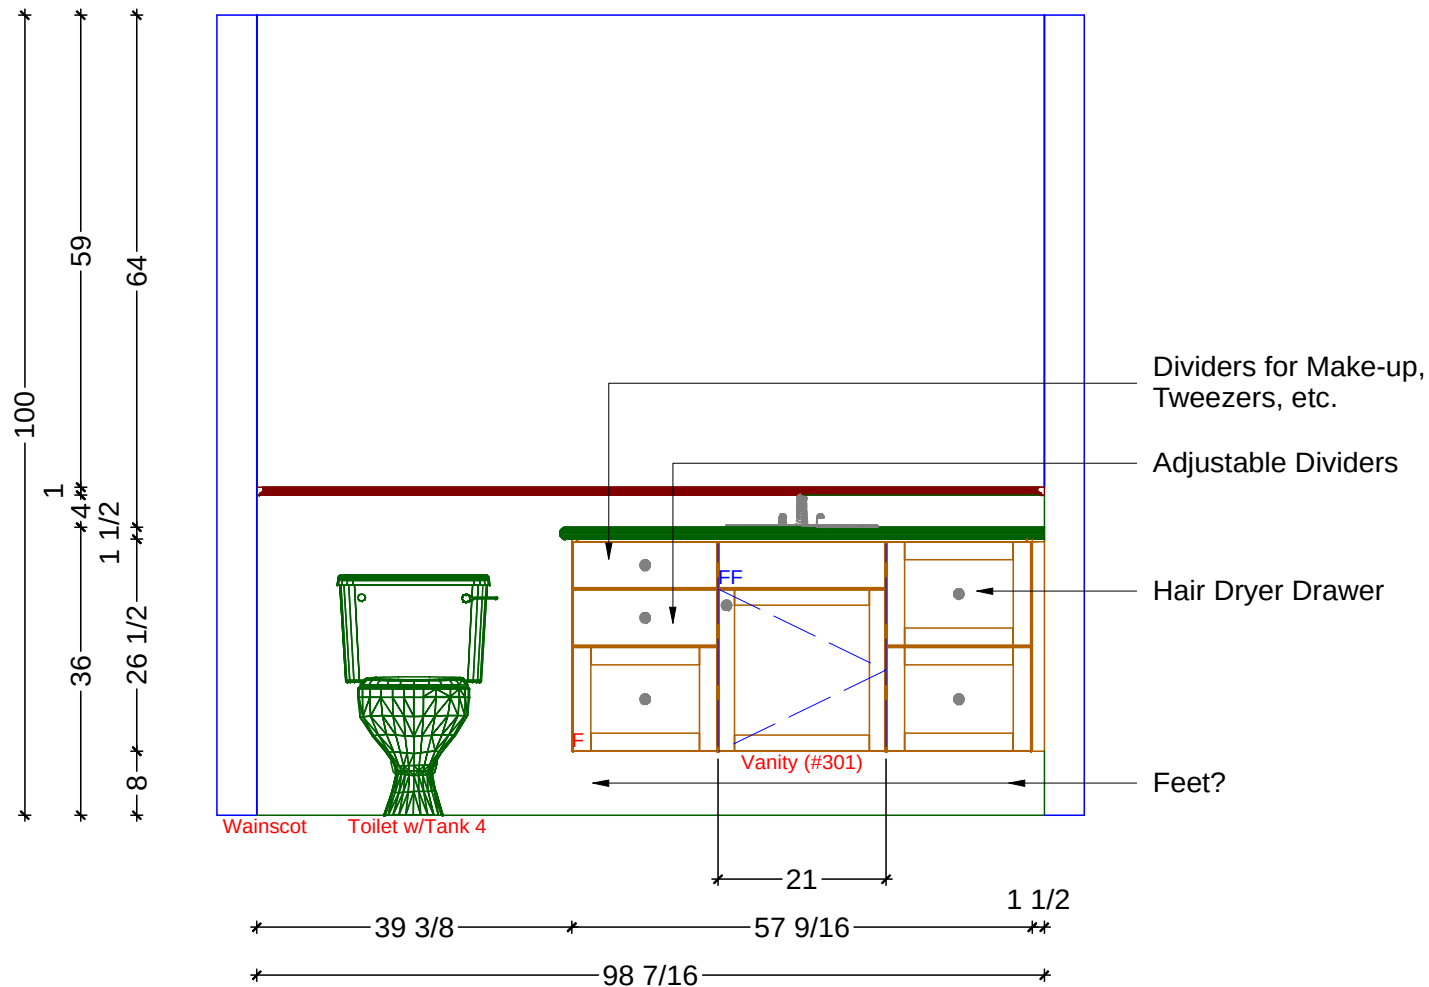

1 HALL BATH ELEVATION  
 SCALE: 1/2" = 1' 0"

**Classic Bath Designs, Inc.**  
 11544 Sheldon St., Sun Valley, CA 91352  
 818.767.1144 fax: 818.767.1278



Cust: Morales for Maxwellton

PO# DWELLING

Scale: As Noted

HALL BATH

Approved \_\_\_\_\_

Job: FL-S\_PreFIN/PG:perSample\_IntEB:PreFin

Size: A

Dr By: Brian

09/29/2014

Bh.1



**Classic Bath Designs, Inc.**  
 11544 Sheldon St., Sun Valley, CA 91352  
 818.767.1144 fax: 818.767.1278



Cust: Morales for Maxwellton

PO# DWELLING

Scale: As Noted

HALL BATH

Approved \_\_\_\_\_

Job: FL-S\_PreFIN/PG:perSample\_IntEB:PreFin

Size: A

Dr By: Brian

09/29/2014

**Rndr**