


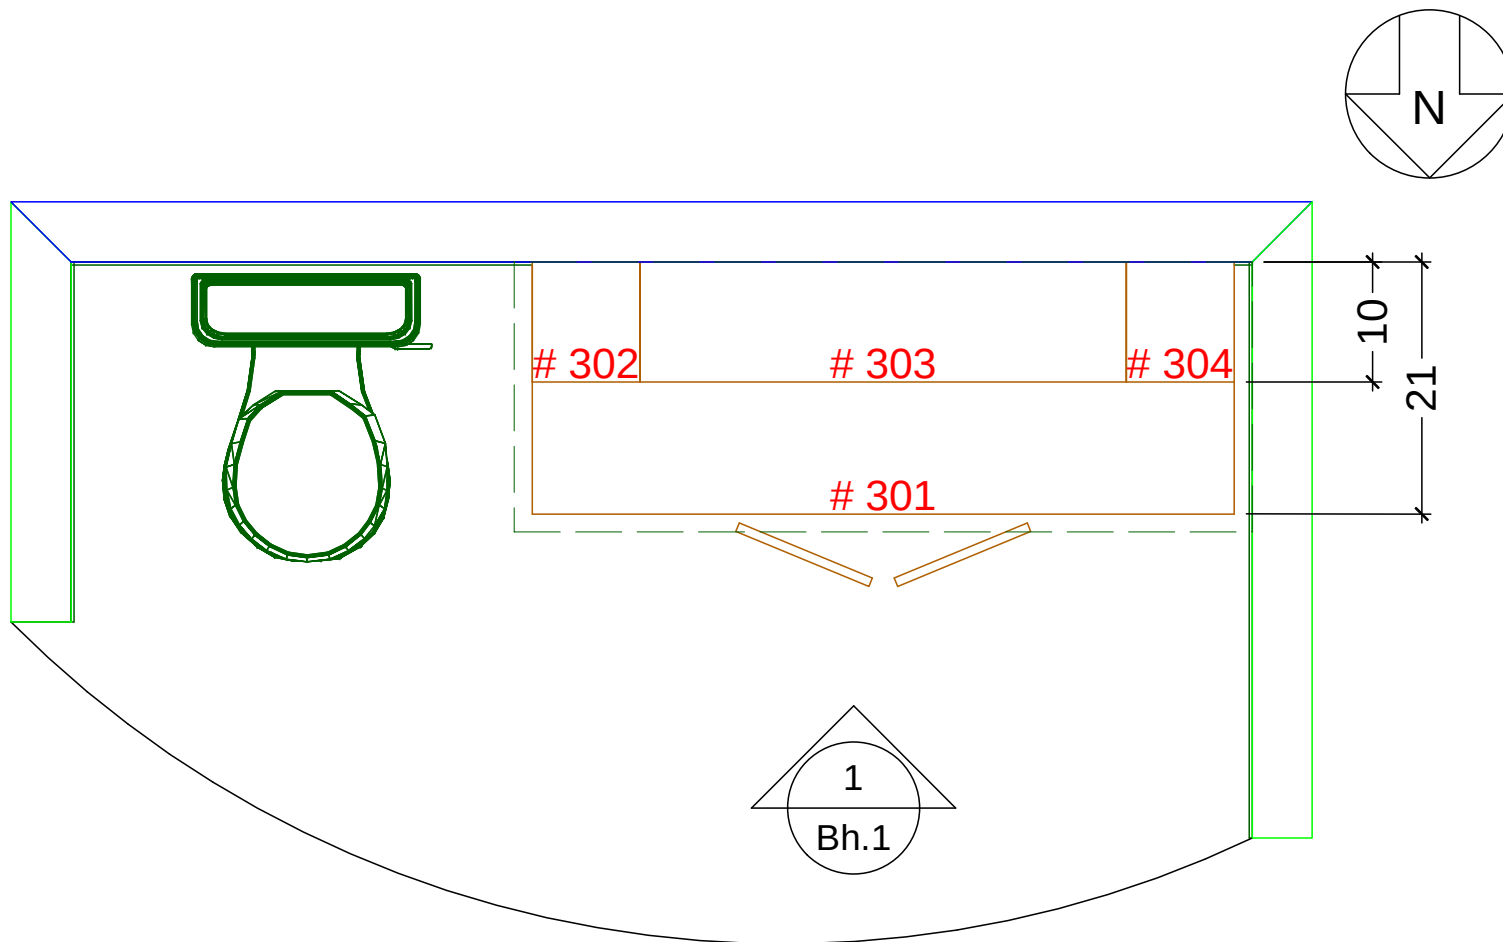


HALL BATH CABINETRY FLOOR PLAN
 SCALE: 3/4" = 1' 0"

Classic Bath Designs, Inc.
 11544 Sheldon St., Sun Valley, CA 91352
 818.767.1144 fax: 818.767.1278



Cust: Morales for Maxwellton

PO# DWELLING

Scale: As Noted

HALL BATH

Approved _____


Job: FL-S_PreFIN/PG:perSample_IntEB:PreFin

Size: A

Dr By: Brian

10/01/2014

Bh.0

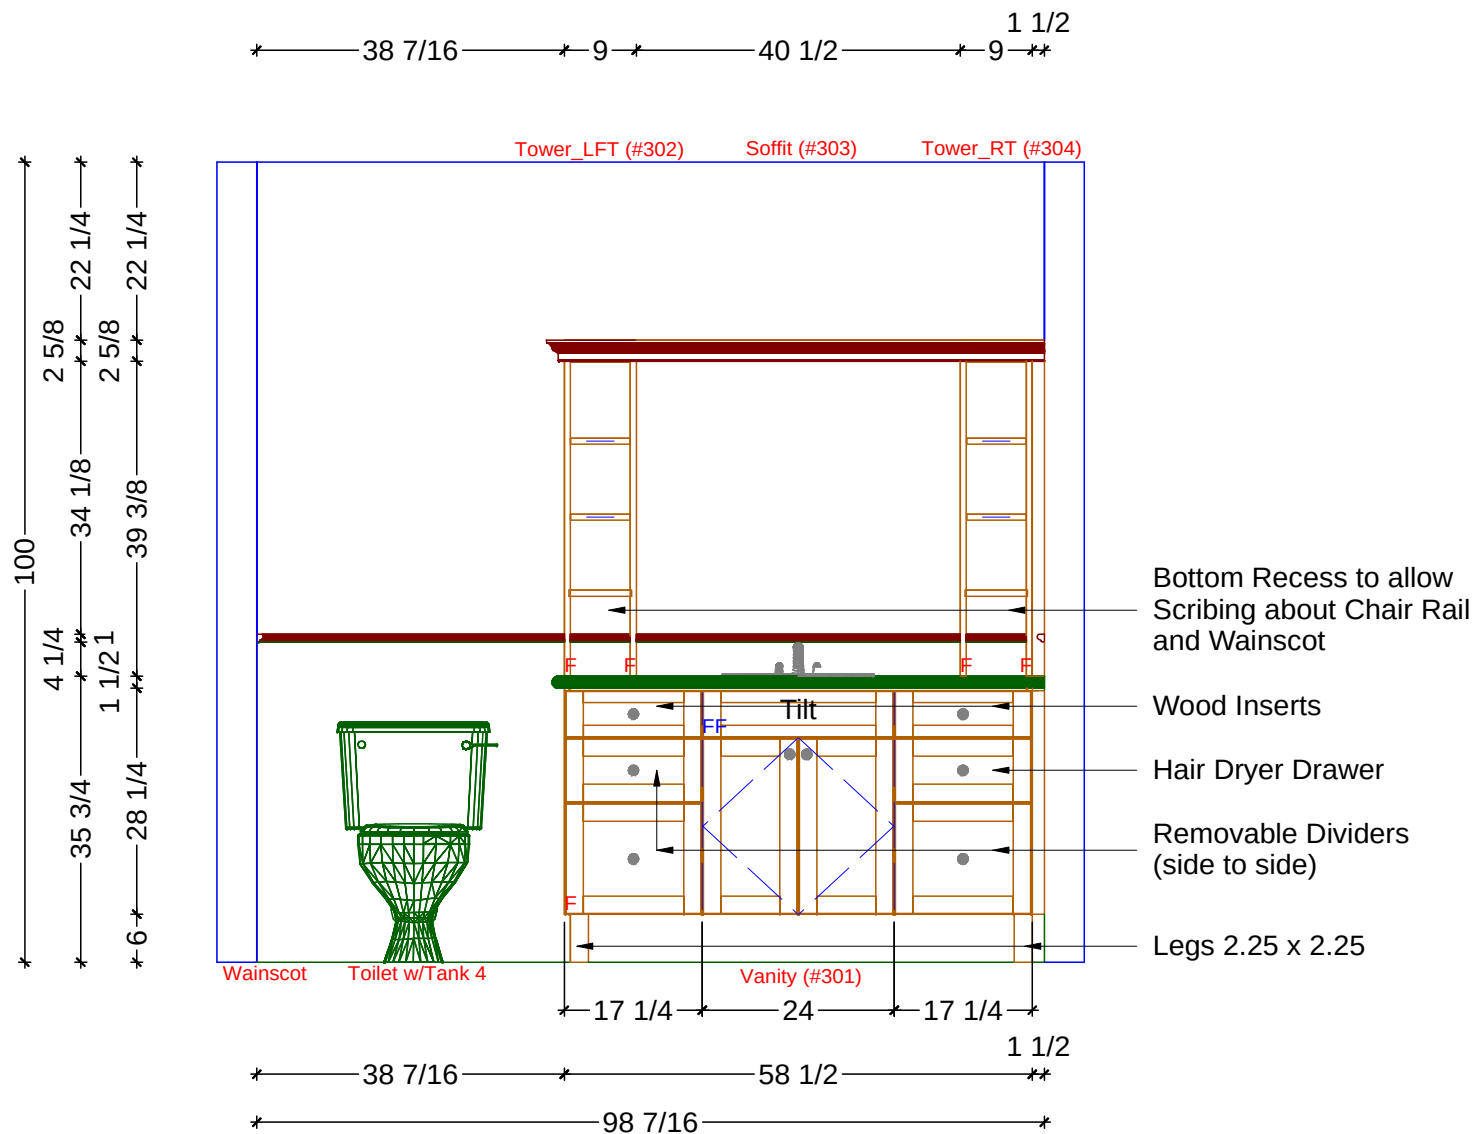

1

HALL BATH ELEVATION

SCALE: 1/2" = 1' 0"

Classic Bath Designs, Inc.

11544 Sheldon St., Sun Valley, CA 91352
818.767.1144 fax: 818.767.1278



Cust: Morales for Maxwellton

PO# DWELLING

Scale: As Noted

HALL BATH

Approved _____

Job: FL-S_PreFIN/PG:perSample_IntEB:PreFin

Size: A

Dr By: Brian

10/01/2014

Bh.1



Classic Bath Designs, Inc.
 11544 Sheldon St., Sun Valley, CA 91352
 818.767.1144 fax: 818.767.1278



Cust: Morales for Maxwellton

PO# DWELLING

Scale: As Noted

HALL BATH

Approved _____

Job: FL-S_PreFIN/PG:perSample_IntEB:PreFin

Size: A

Dr By: Brian

10/01/2014

Rndr