



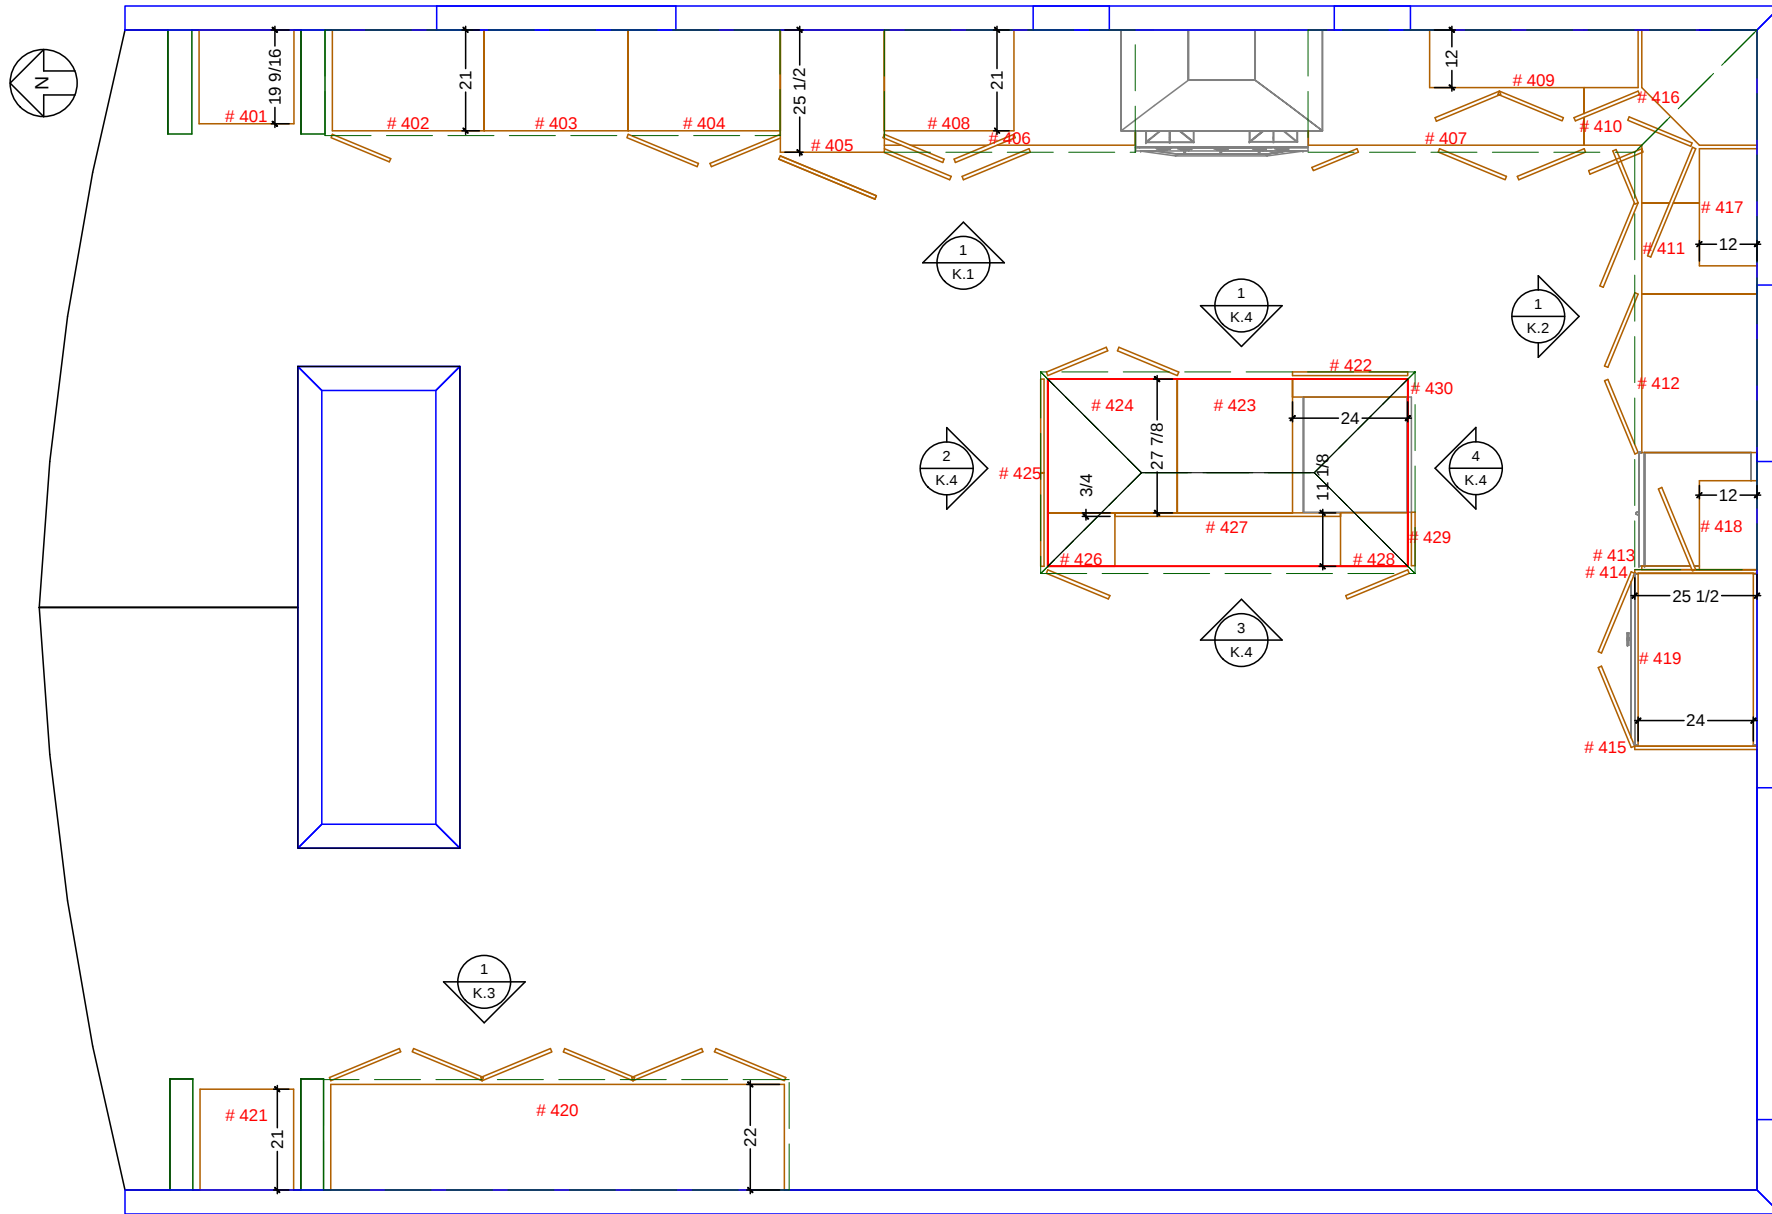


KITCHEN CABINETRY FLOOR PLAN
 SCALE: 1:40

Classic Bath Designs, Inc.
 11544 Sheldon St., Sun Valley, CA 91352
 818.767.1144 fax: 818.767.1278

 

Cust: Morales for Maxwellton

Approved _____

PO# DWELLING

Job: FL-S_PreFIN/PG:perSample_IntEB:PreFin

Scale: As Noted


KITCHEN

Size: L

Dr By: Brian


10/01/2014

K.0

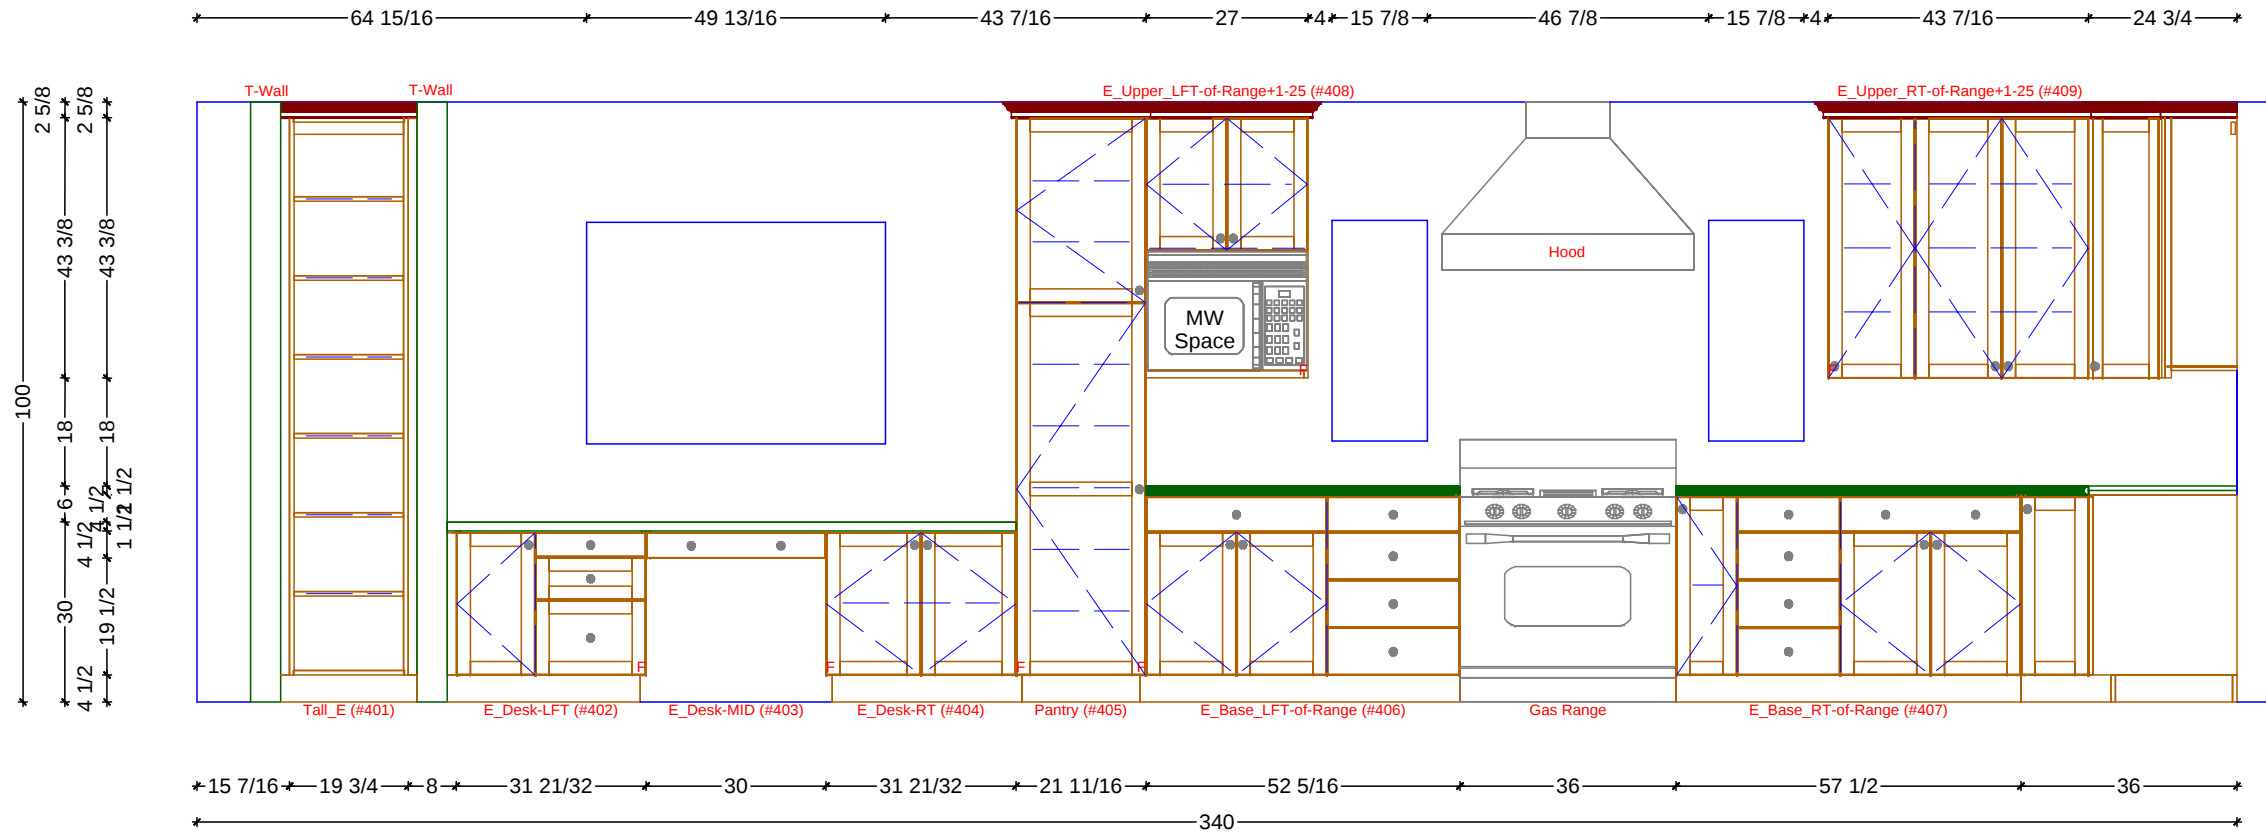

1 KITCHEN ELEVATION - EAST
SCALE: 3/8" = 1' 0"



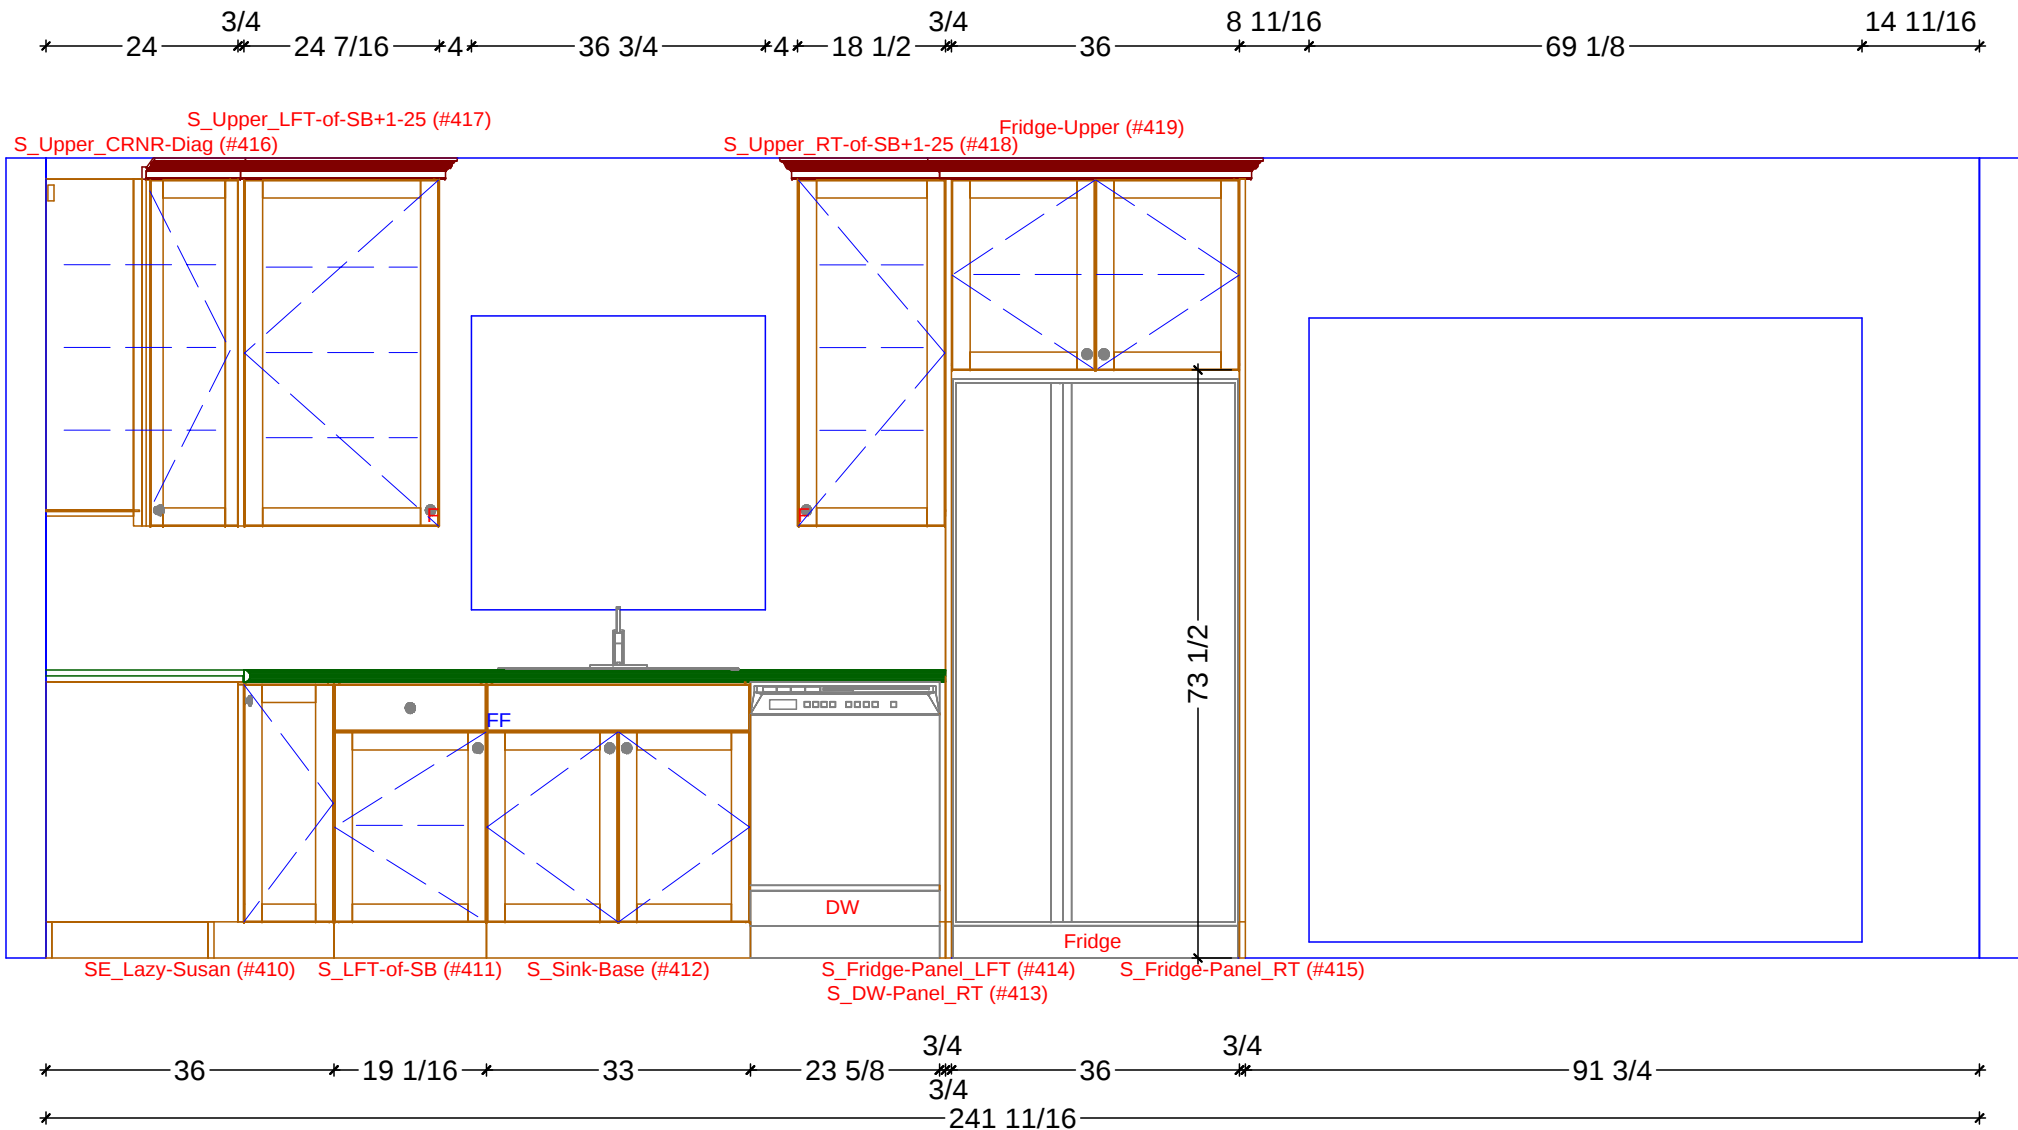

1

KITCHEN ELEVATION - SOUTH

SCALE: 1/2" = 1' 0"

Classic Bath Designs, Inc.
11544 Sheldon St., Sun Valley, CA 91352
818.767.1144 fax: 818.767.1278



Cust: Morales for Maxwellton

Approved _____

PO# DWELLING

Job: FL-S_PreFIN/PG:perSample_IntEB:PreFin

Scale: As Noted

KITCHEN


Size: L

Dr By: Brian

10/01/2014

K.2

100
2 5/8
61 3/8
1 1/2
36
4 1/2
30
61 3/8
2 5/8

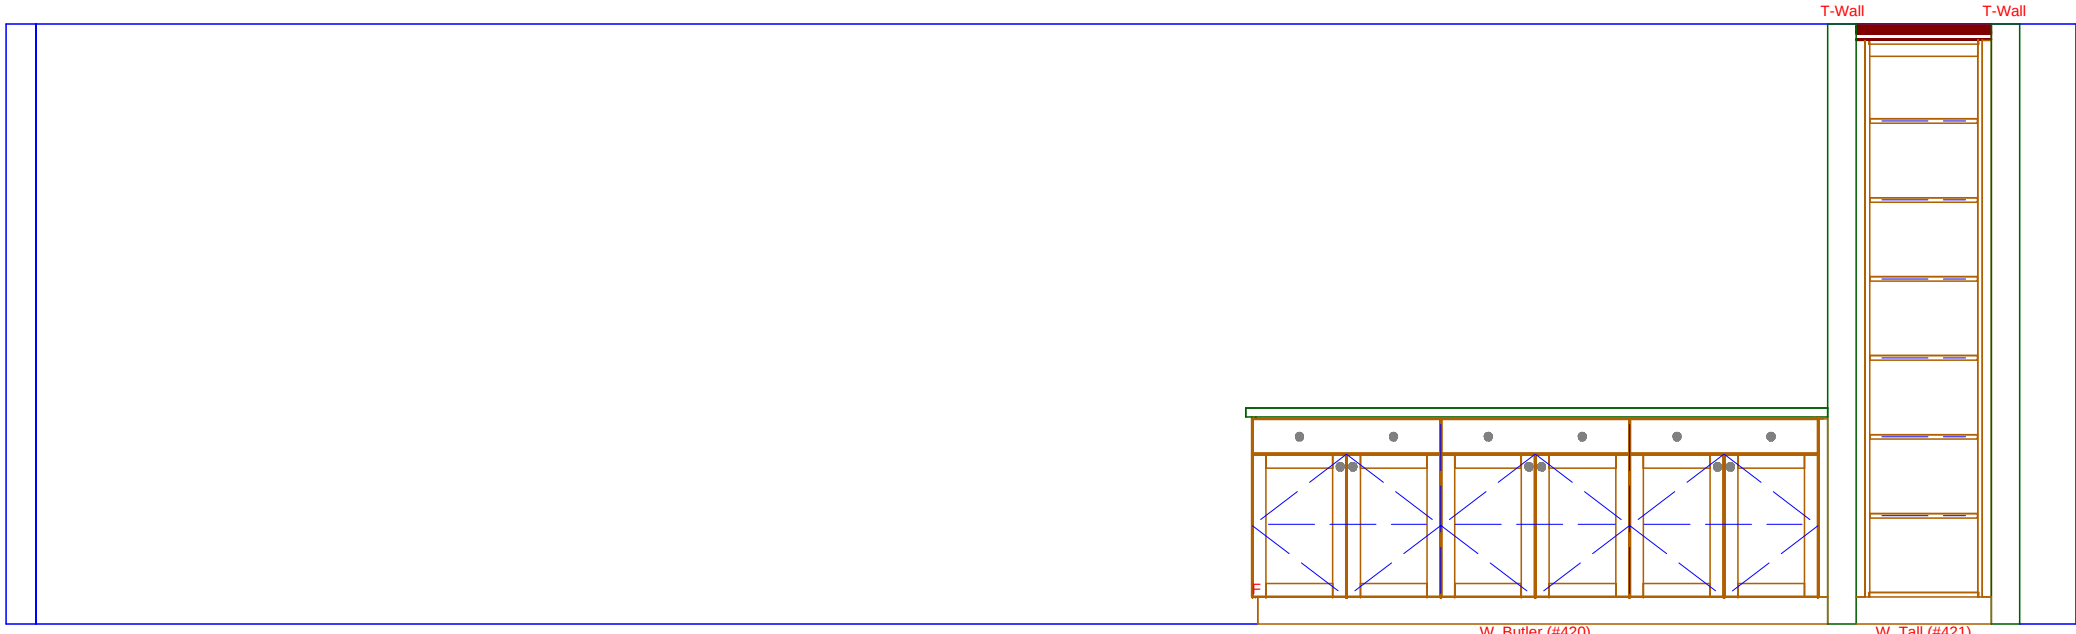

202 5/8
340
94 1/2
7 3/4
19 1/2
15 5/8

1

KITCHEN ELEVATION - WEST

SCALE: 3/8" = 1' 0"

Classic Bath Designs, Inc.
11544 Sheldon St., Sun Valley, CA 91352
818.767.1144 fax: 818.767.1278



Cust: Morales for Maxwellton

Approved _____

PO# DWELLING

Job: FL-S_PreFIN/PG:perSample_IntEB:PreFin

Scale: As Noted


KITCHEN

Size: L

Dr By: Brian


10/01/2014

K.3

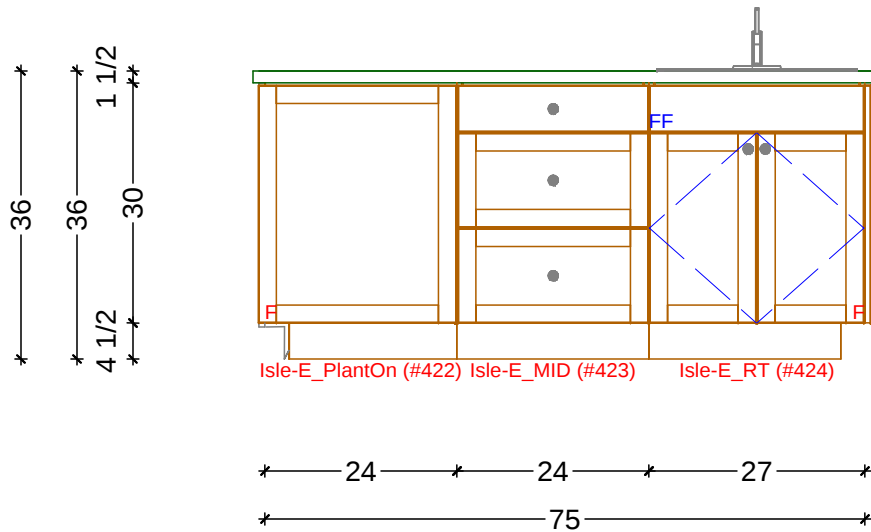


1

KITCHEN ELEVATION - ISLE - FACING WEST
SCALE: 1/2" = 1' 0"

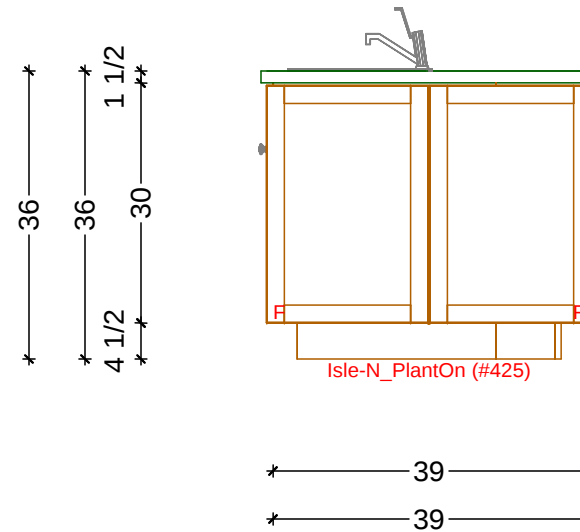


2

KITCHEN ELEVATION - ISLE - FACING SOUTH
SCALE: 1/2" = 1' 0"

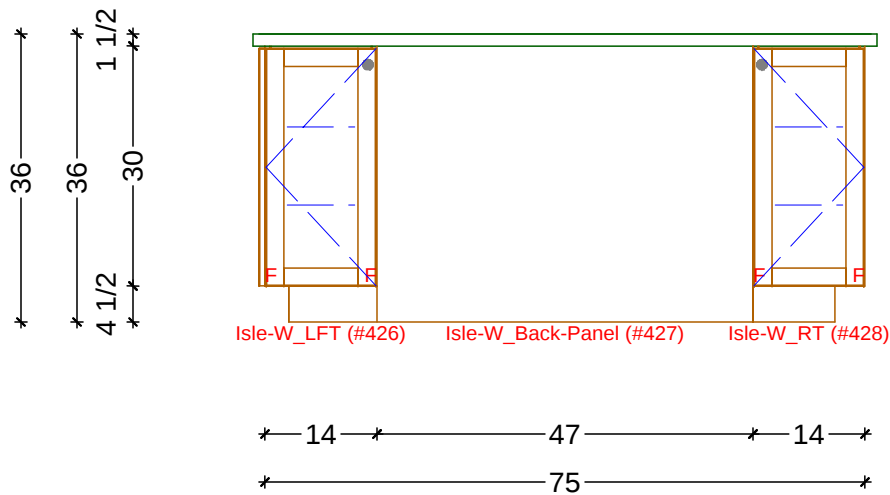

3

KITCHEN ELEVATION - ISLE - FACING EAST
SCALE: 1/2" = 1' 0"

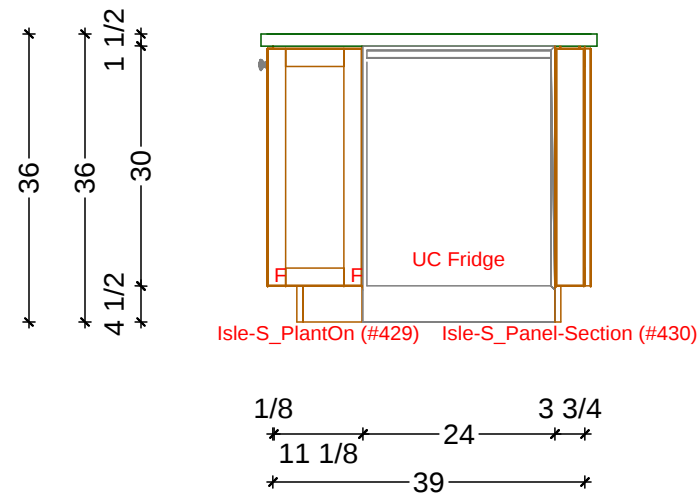

4

KITCHEN ELEVATION - ISLE - FACING NORTH
SCALE: 1/2" = 1' 0"







Classic Bath Designs, Inc.
11544 Sheldon St., Sun Valley, CA 91352
818.767.1144 fax: 818.767.1278



Cust: Morales for Maxwellton

Approved _____

PO# DWELLING

Job: FL-S_PreFIN/PG:perSample_IntEB:PreFin

Scale: As Noted

Size: L

KITCHEN

Dr By: Brian

10/01/2014

Rndr



Classic Bath Designs, Inc.
11544 Sheldon St., Sun Valley, CA 91352
818.767.1144 fax: 818.767.1278



Cust: Morales for Maxwellton
Approved _____

PO# DWELLING
Job: FL-S_PreFIN/PG:perSample_IntEB:PreFin

Scale: As Noted
Size: L

KITCHEN
Dr By: Brian 10/01/2014

Rndr