



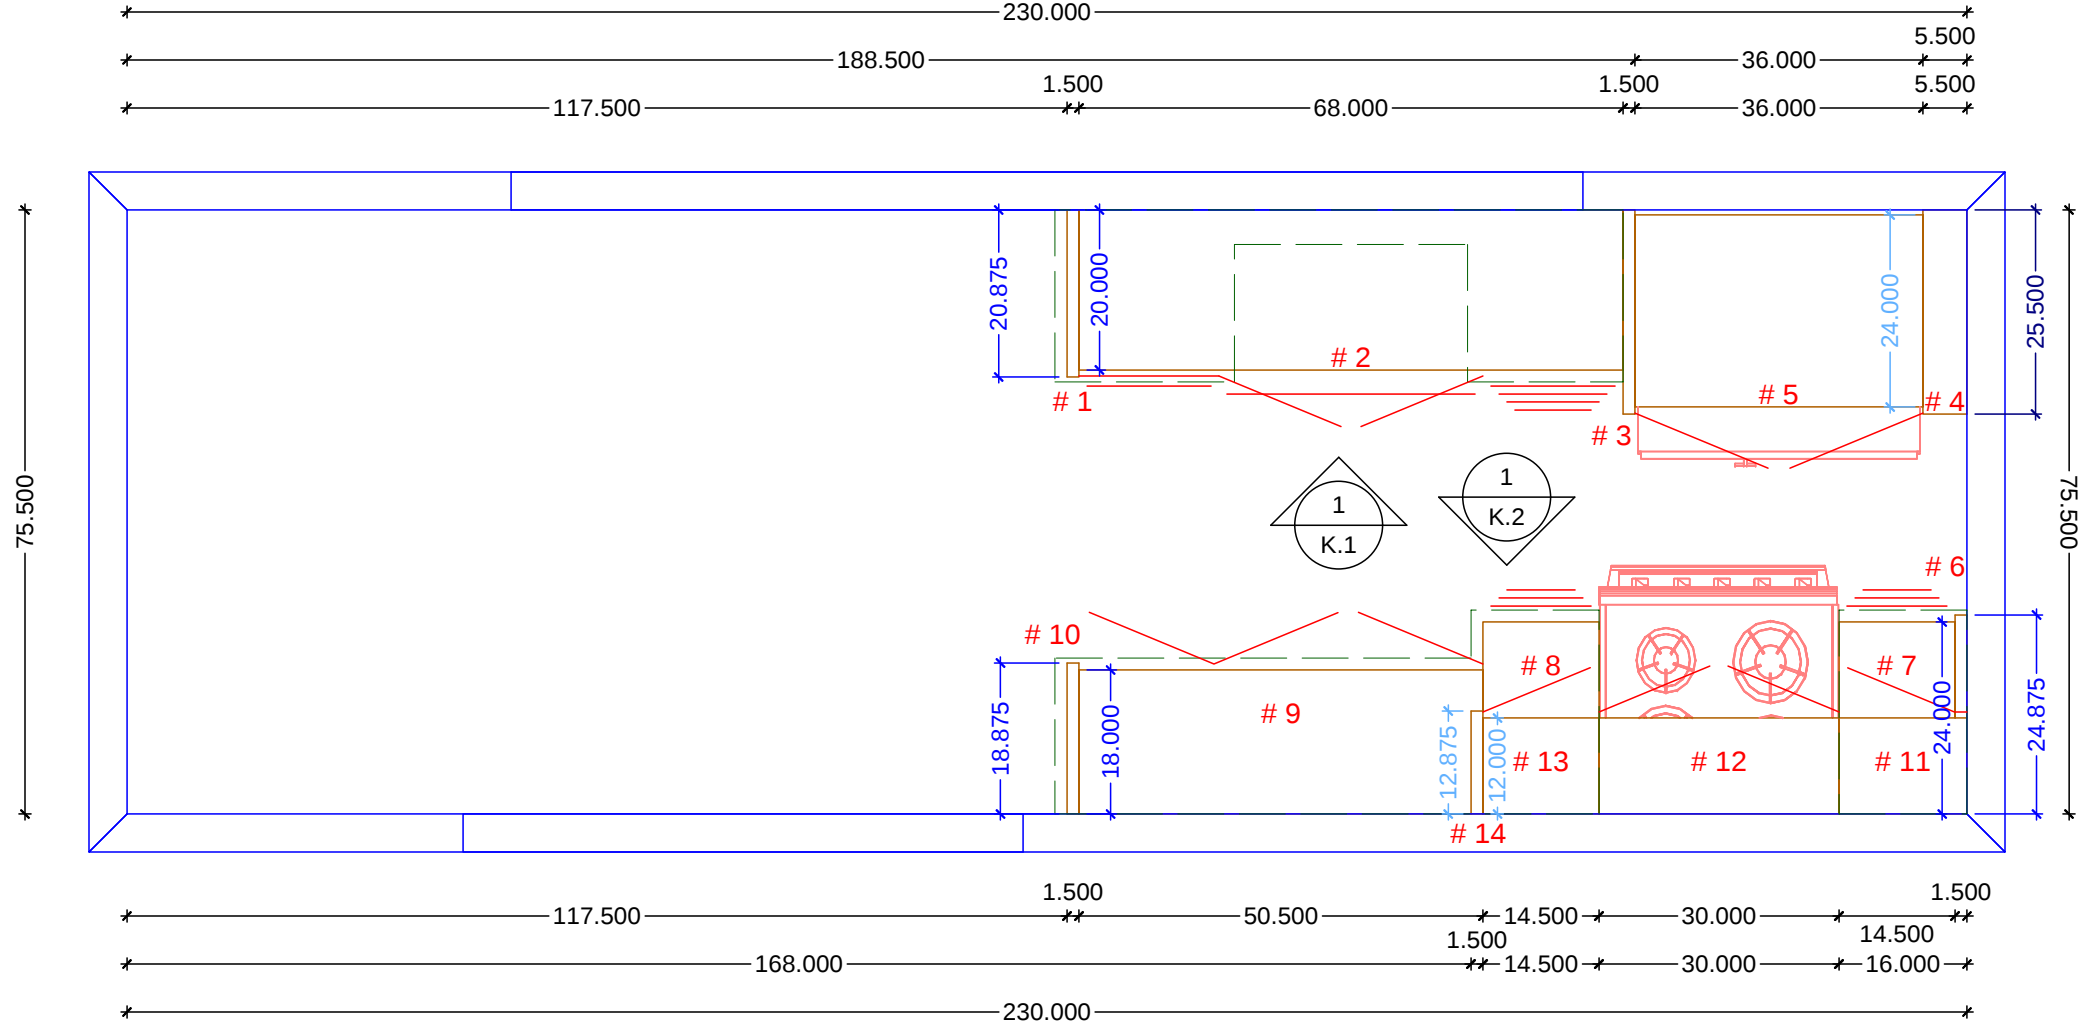


KITCHEN CABINETRY FLOOR PLAN
SCALE: 1/2" = 1' 0"




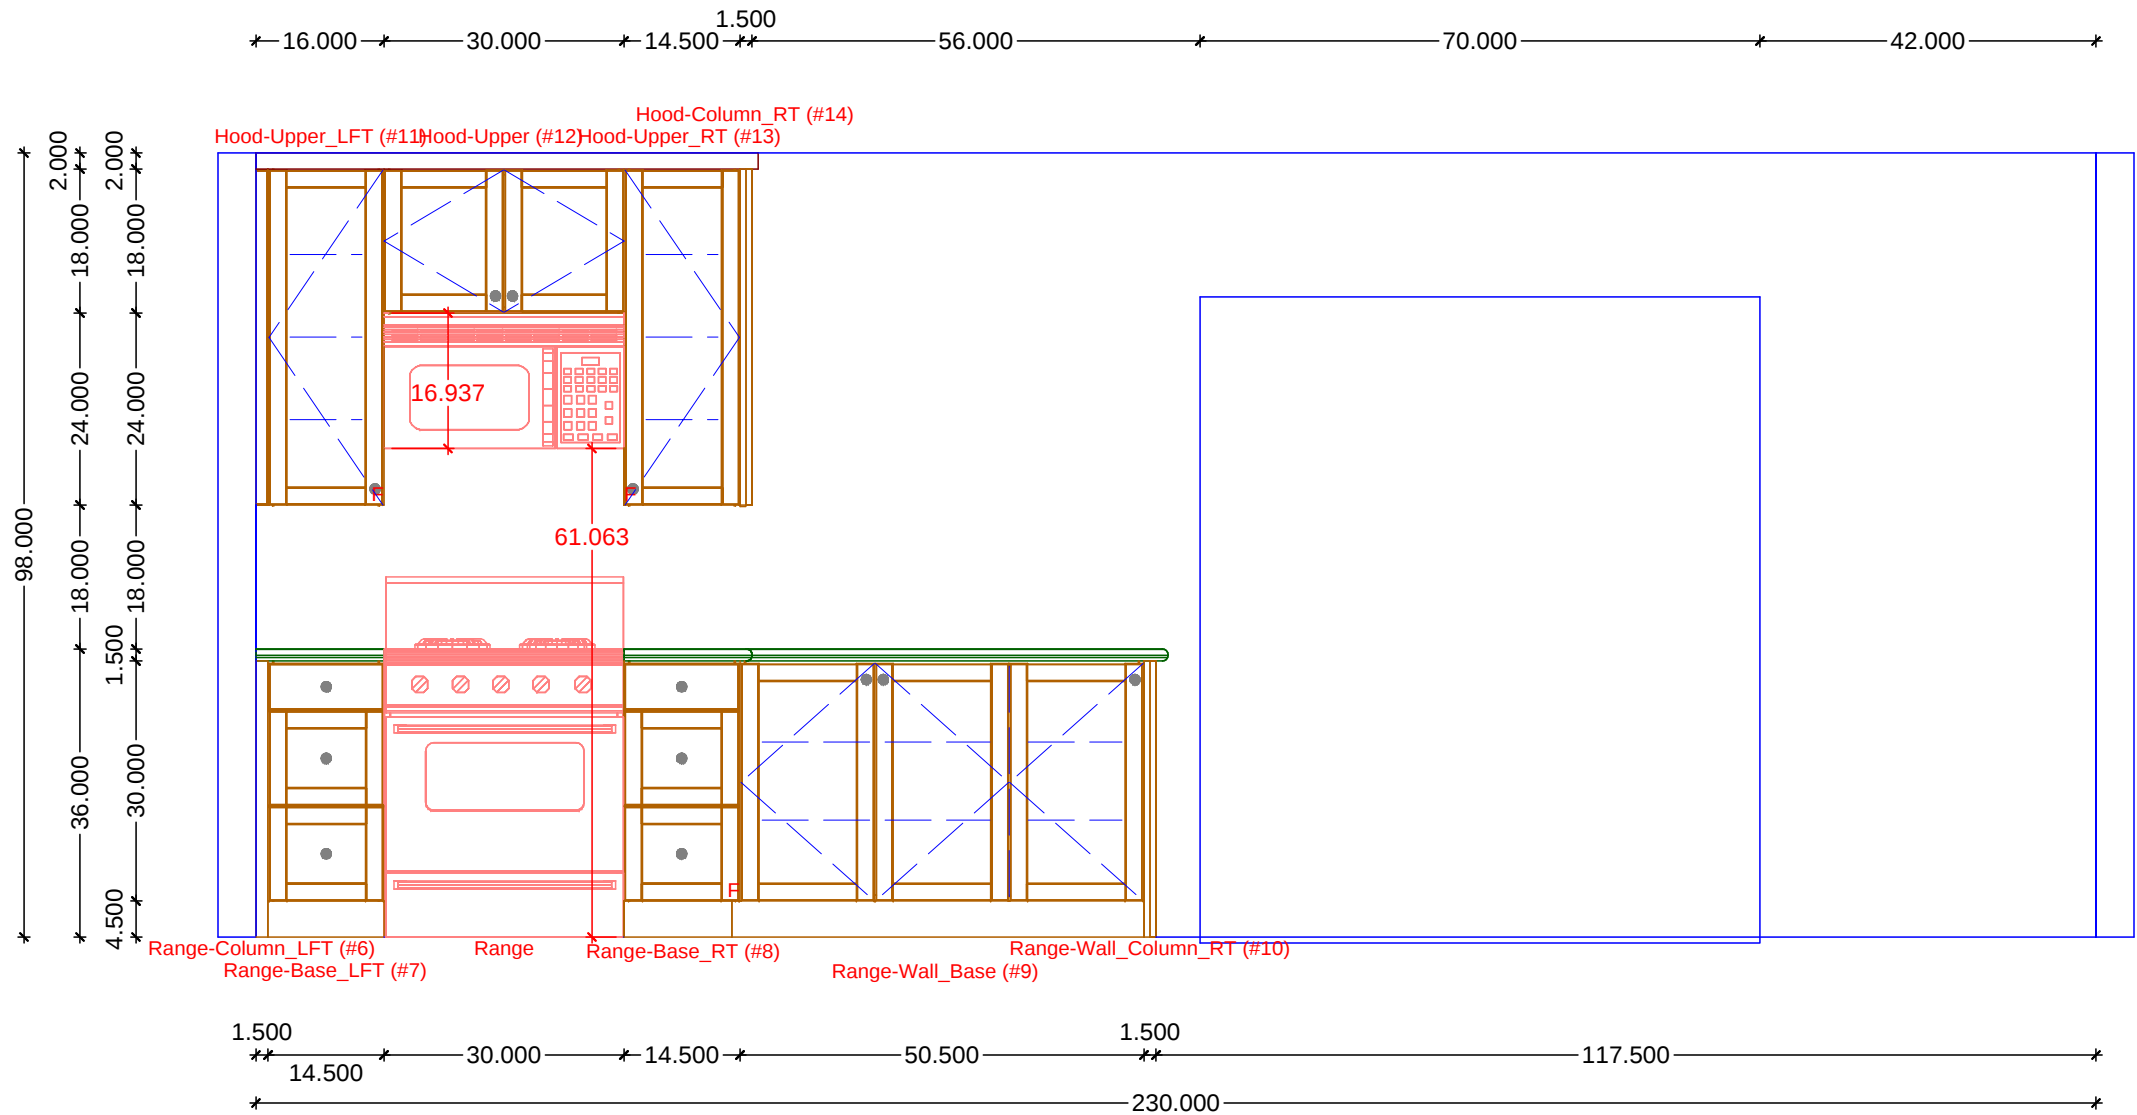

1 KITCHEN ELEVATION - COOKTOP WALL
SCALE: 1/2" = 1' 0"



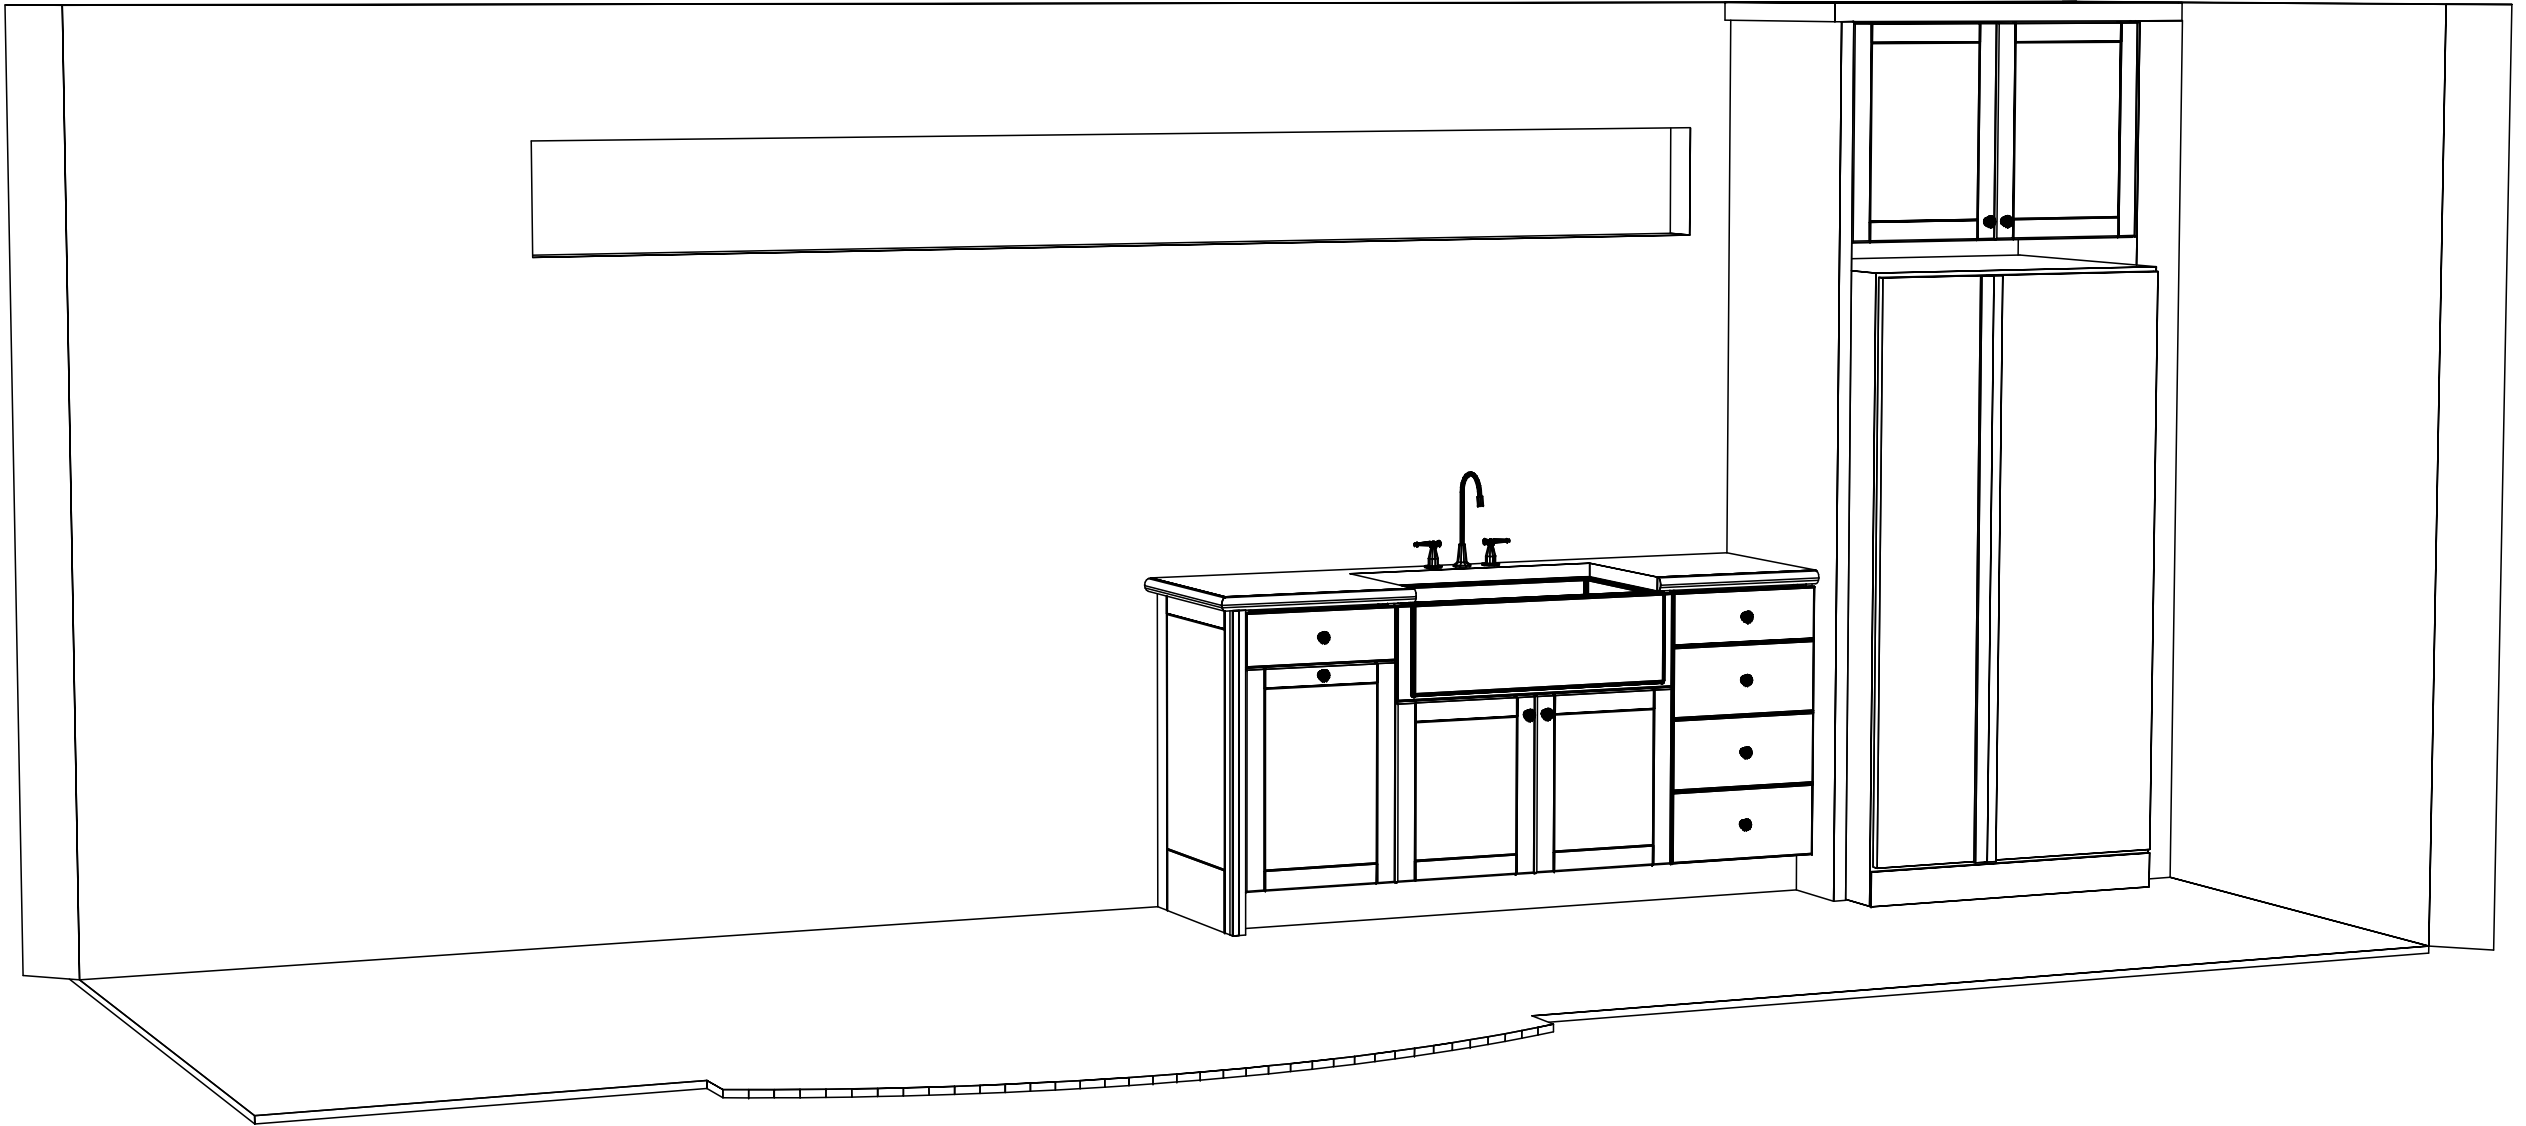

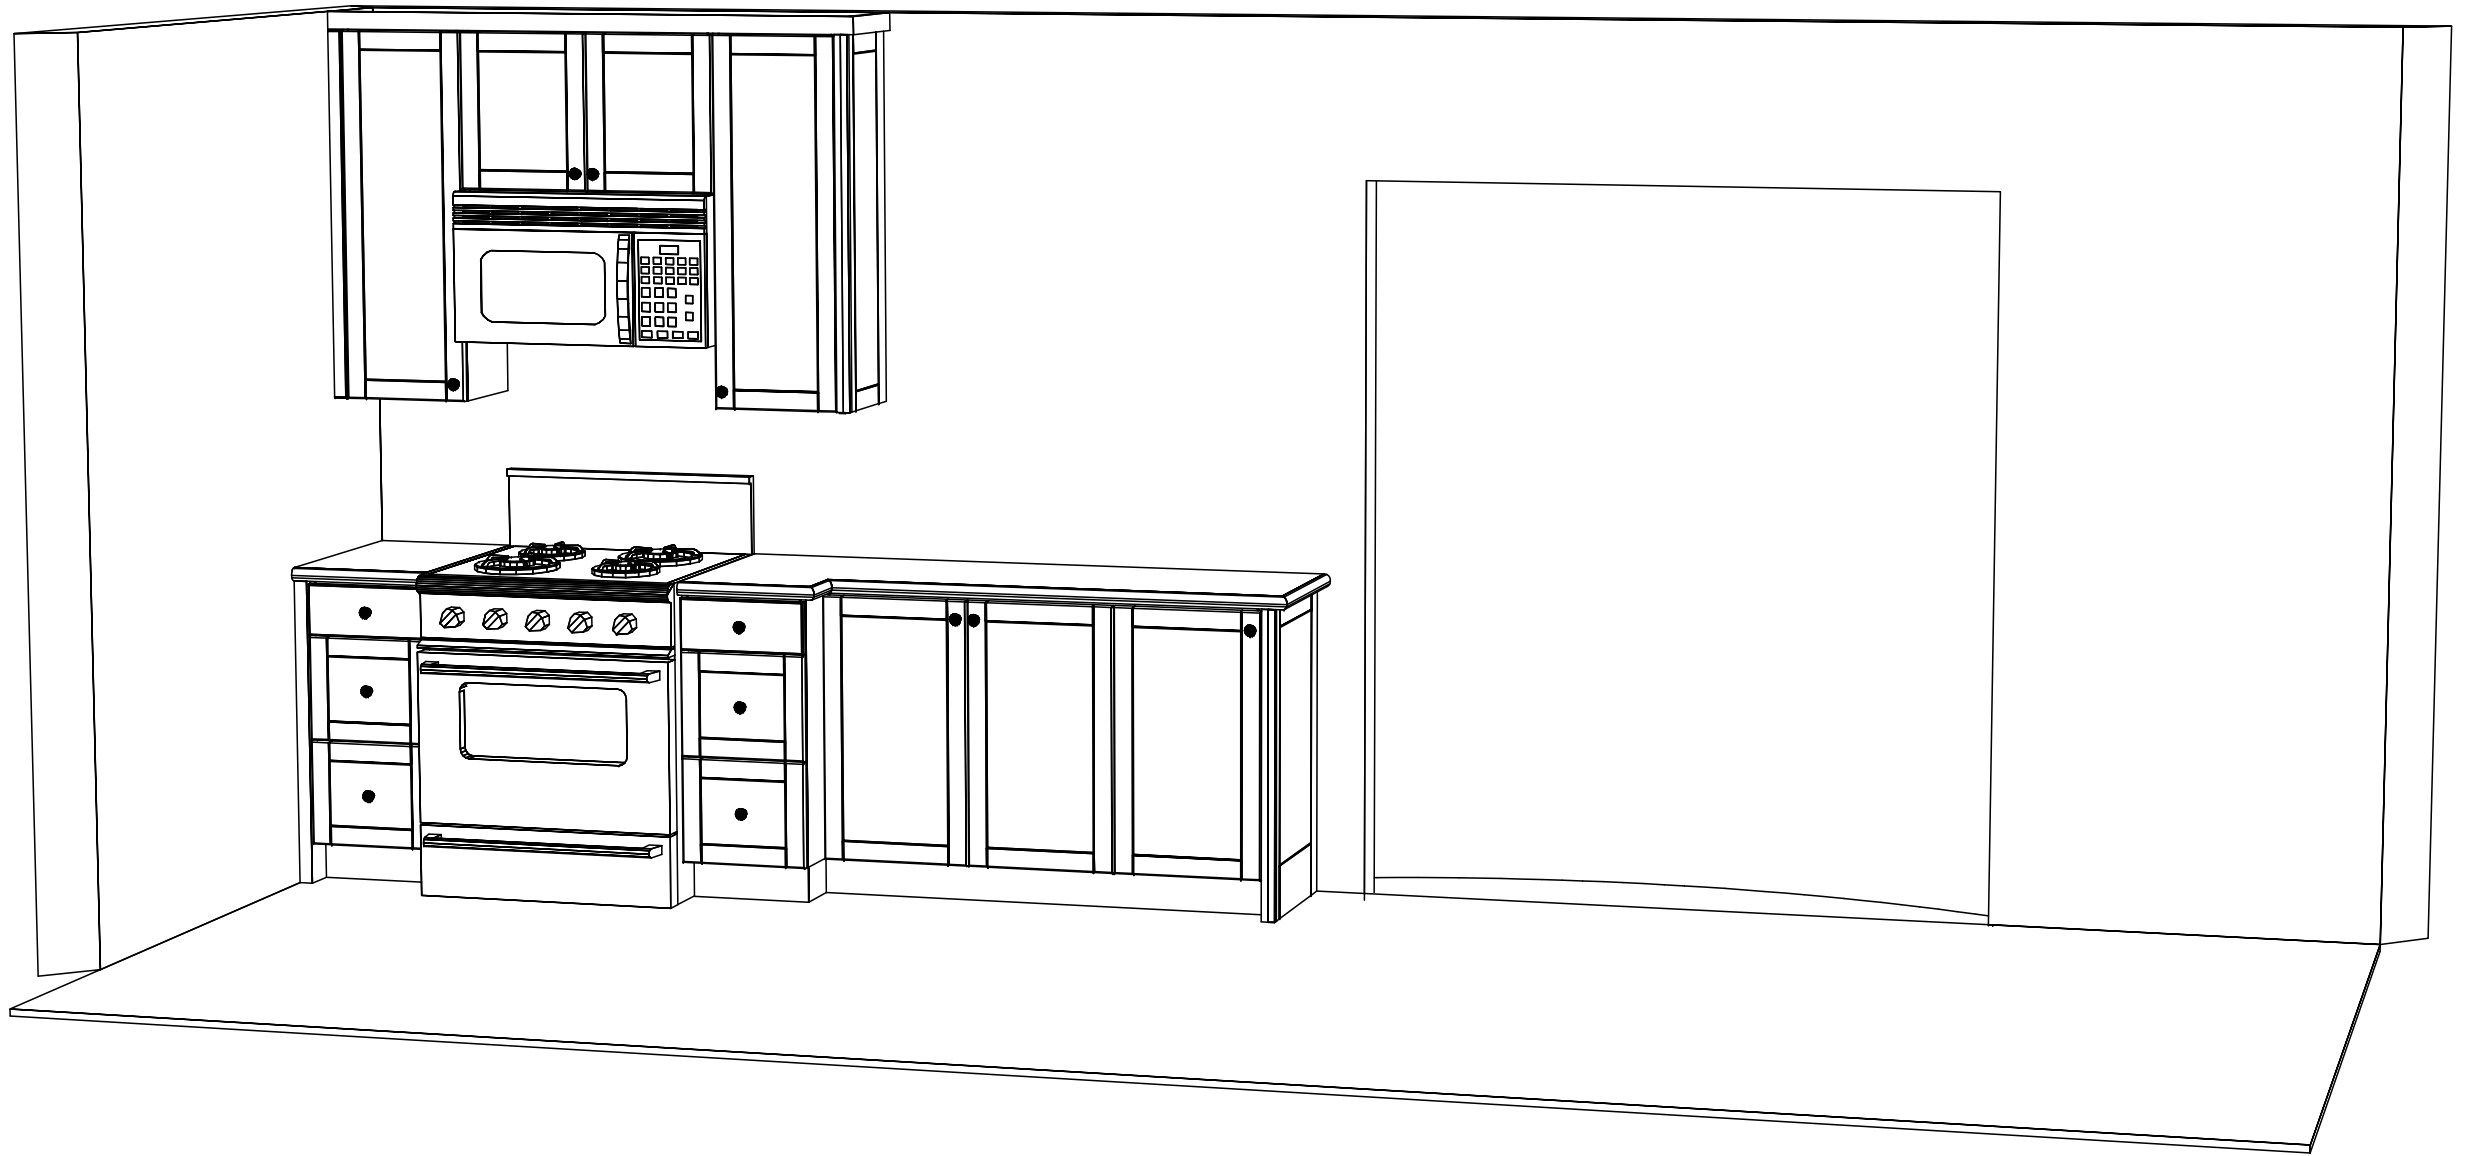

Classic Bath Designs, Inc.
11544 Sheldon St., Sun Valley, CA 91352
818.767.1144 fax: 818.767.1278



Cust: Stile Construction for Maron

Approved _____

PO# KITCHEN

Job: FL-S_PreFIN/PG:perSample_IntEB:PreFIN

Scale: As Noted

Size: L

Dr By: Brian

07/20/2019

Persp