
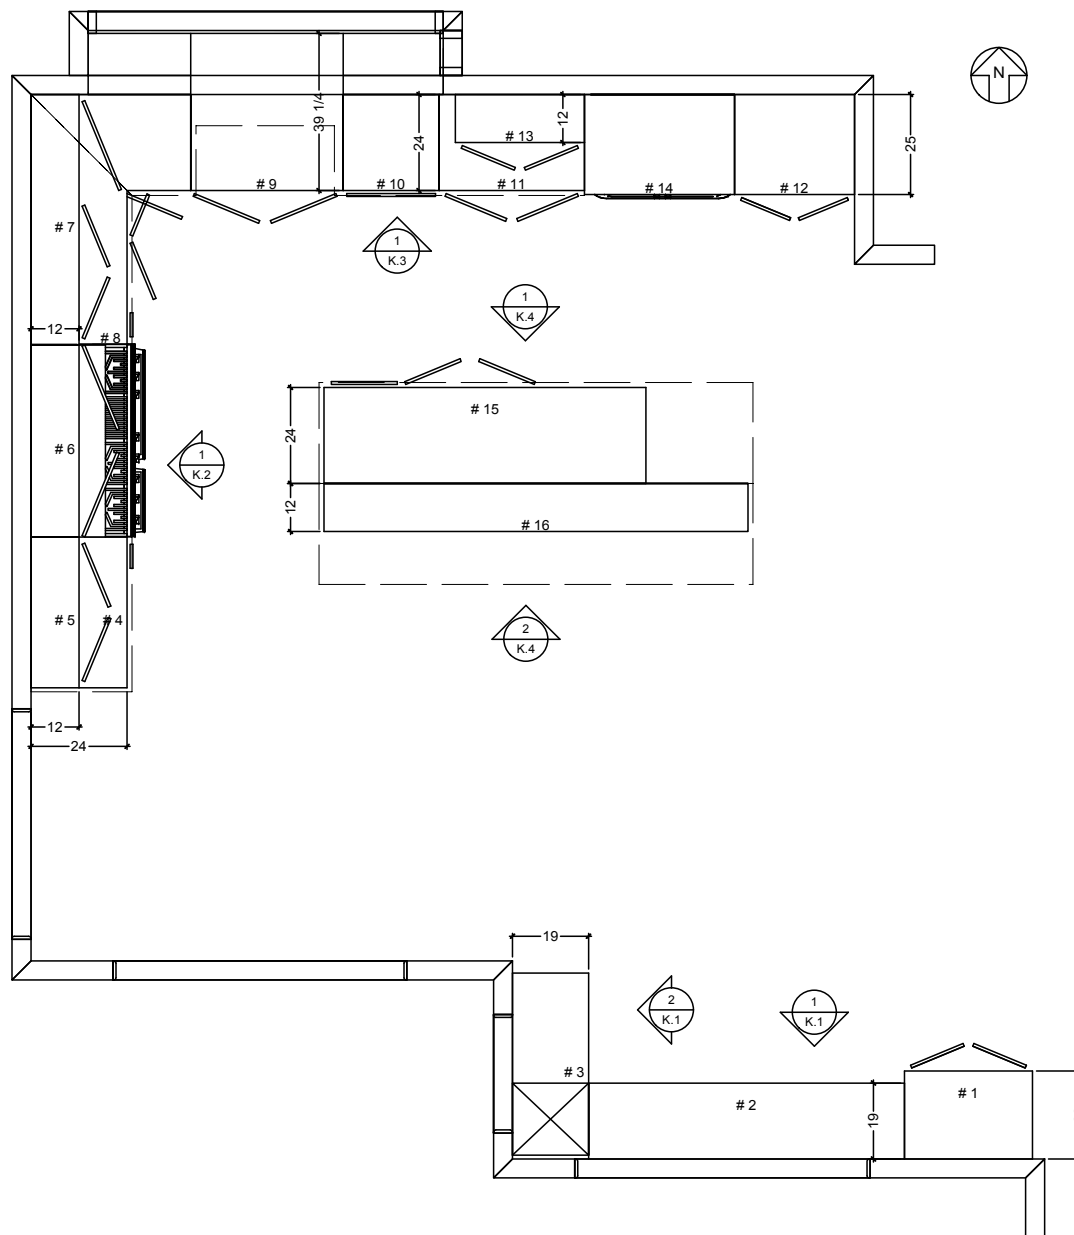


 

Cabinetry Details:
 Construction:.... Face-Frame, Full-Inset w/Bead
 Material:.... Paint-Grade Interiors, Paint-Grade Exteriors
 Finish:.... per Sample
 Door Styles:.... Shaker 2"... OE: Eased IE: None
 Drawer Styles:.... Solid... OE: Eased IE: None
 DWR/RO Construction:.... Dovetail
 DWR/RO Material:.... Maple/Maple BTM
 DWR Glides:.... Tandem/Under-Mount Soft-Close
 Hinging:.... Inset Concealed
 Knobs/Pulls:.... Customer Supplied

Counters:.... 1 1/2"T
 Rough Top:.... 5/8"T Inset

Moulding-Crown:.... Sup-Lg: CR 8-33 2.375"H x 2.25"D
 Moulding-Base:.... Furniture Kick 4"H w/FB-01 Cuts


KITCHEN CABINETRY FLOOR PLAN
 SCALE: 1/4" = 1' 0"

Classic Bath Designs, Inc.
 11544 Sheldon St., Sun Valley, CA 91352
 818.767.1144 fax: 818.767.1278



Cust: **Stile for Oceano**

PO# **KITCHEN**

Scale: **As Noted**

Approved _____


Job: **FI_PG/PG:perSample_IntEB:PG**

Size: A

Dr By: **Brian**

09/18/2013

K.0

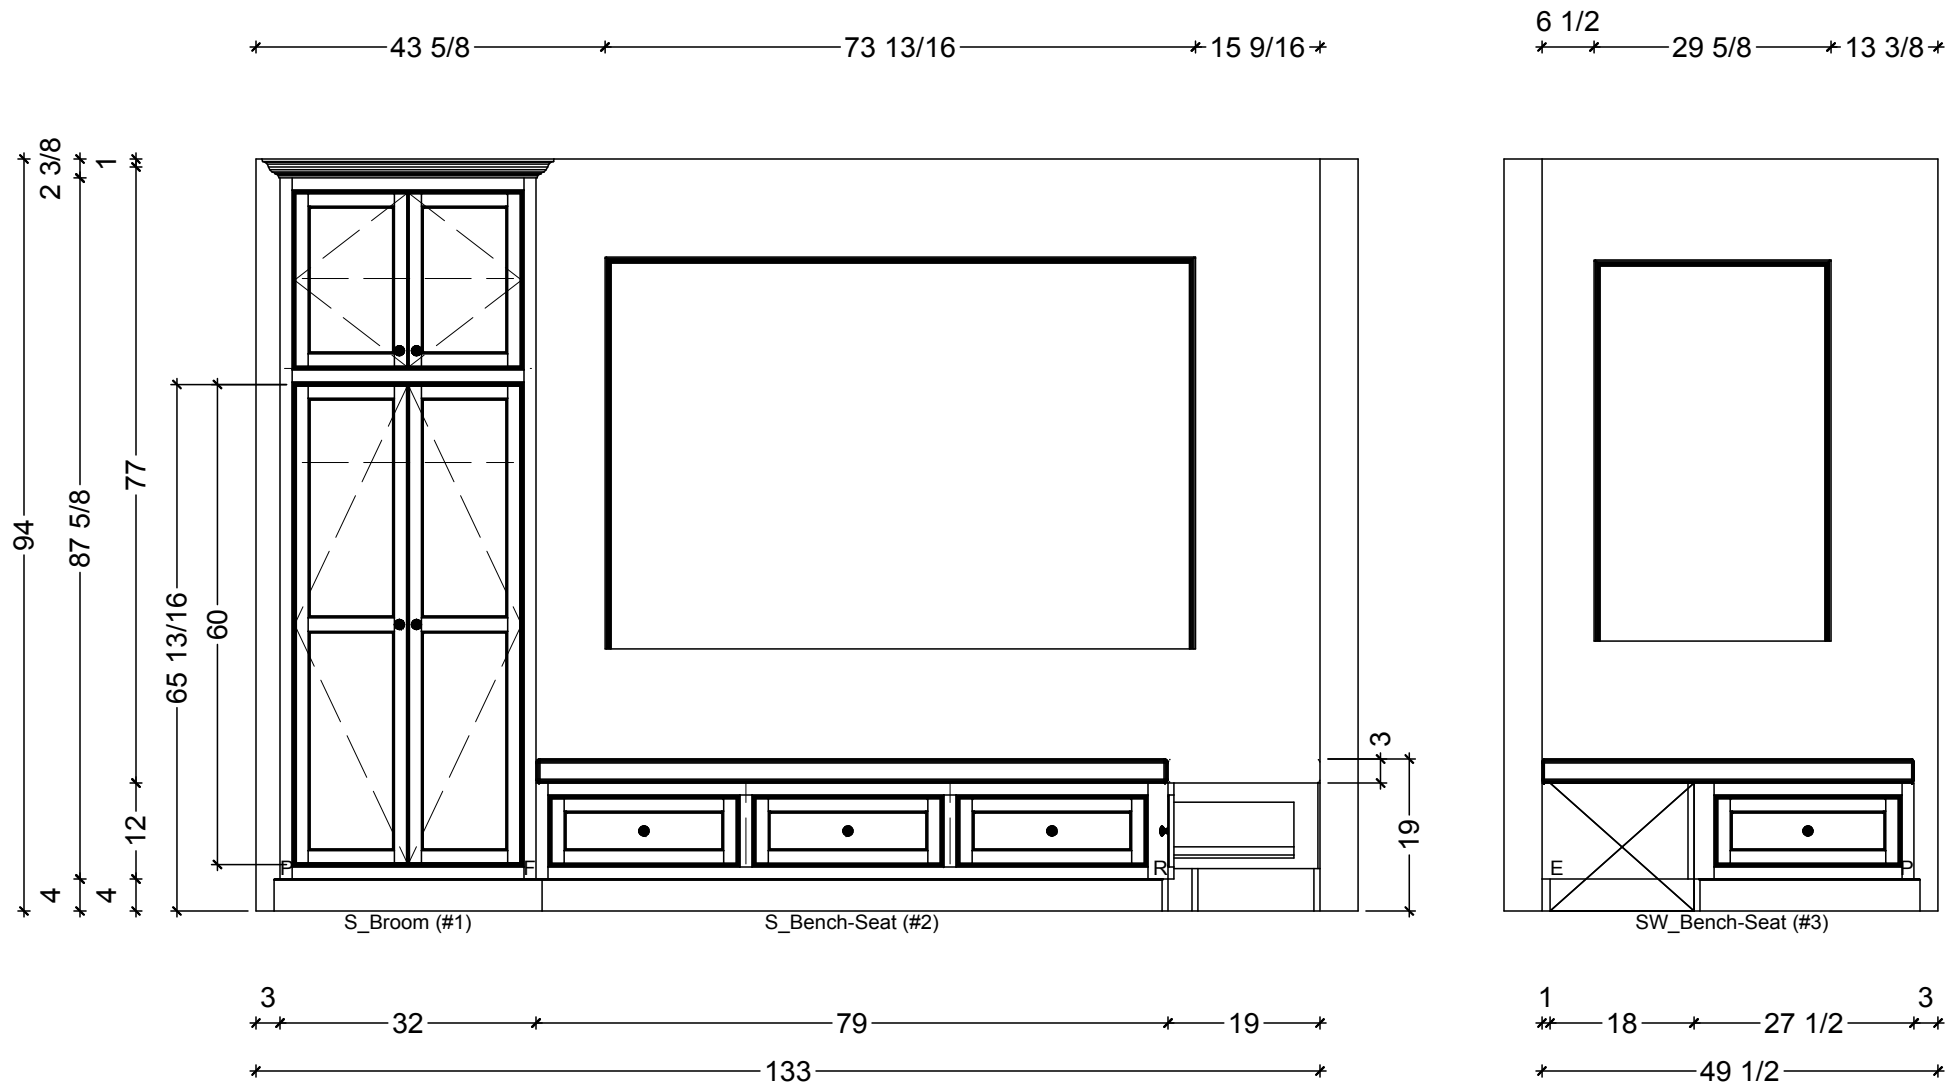

1 KITCHEN ELEVATION - SOUTH
SCALE: 1/2" = 1' 0"

2 KITCHEN ELEVATION - SW
SCALE: 1/2" = 1' 0"

Classic Bath Designs, Inc.
11544 Sheldon St., Sun Valley, CA 91352
818.767.1144 fax: 818.767.1278

Cust: Stile for Oceano

PO# KITCHEN

Scale: As Noted

Approved _____


Job: FI_PG/PG:perSample_IntEB:PG

Size: A

Dr By: Brian

09/18/2013

K.1

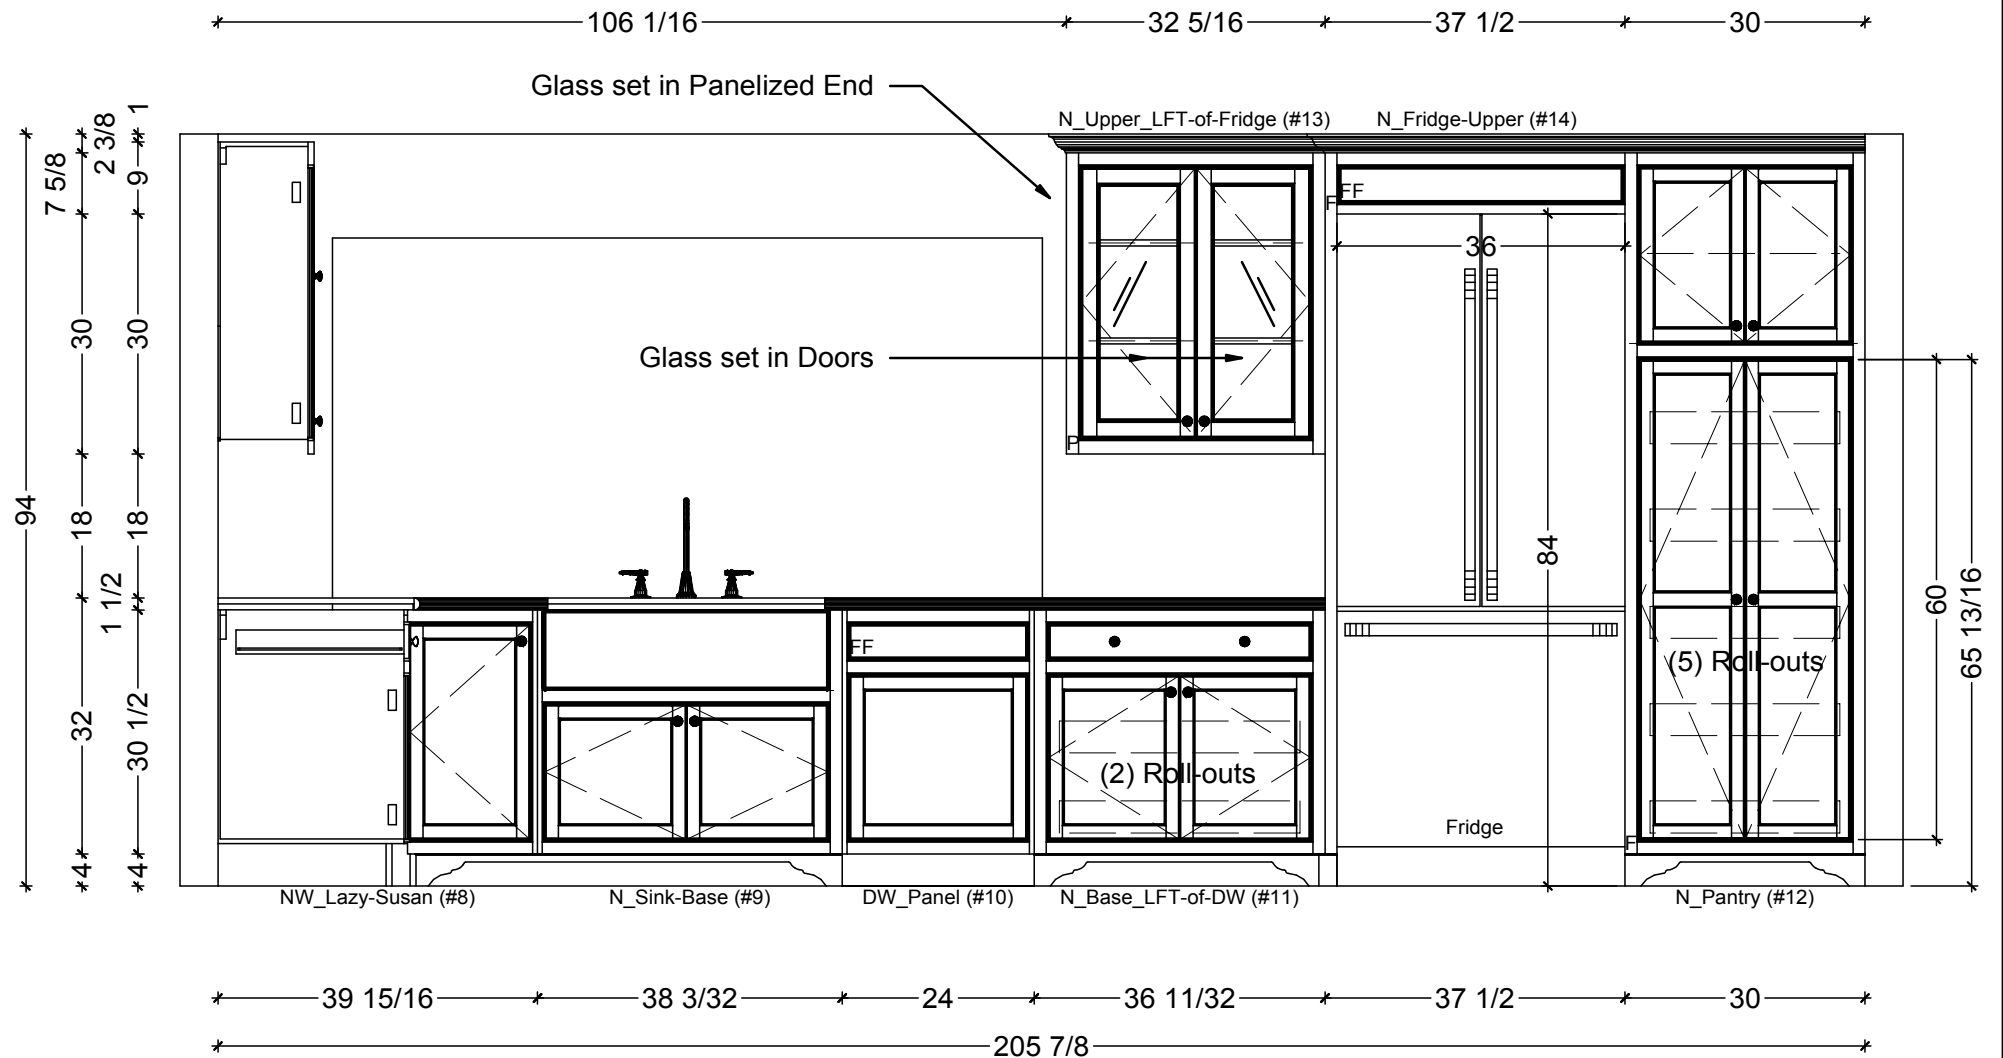

Classic Bath Designs, Inc.
 11544 Sheldon St., Sun Valley, CA 91352
 818.767.1144 fax: 818.767.1278



Cust: Stile for Oceano

PO# KITCHEN

Scale: As Noted

Approved _____

Job: FI_PG/PG:perSample_IntEB:PG


Size: A

Dr By: Brian

09/18/2013

K.3

4
*
32
*
4
*
1 1/2
*
30 1/2
*
*

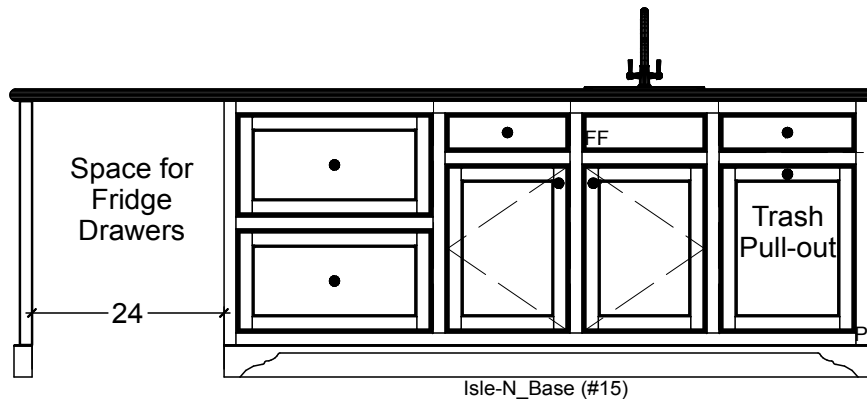


* 25 1/2 * 80 1/2 *

* 106 *

1 KITCHEN ELEVATION - FACING SOUTH
SCALE: 1/2" = 1' 0"

4
*
32
*
4
*
1 1/2
*
30 1/2
*
*

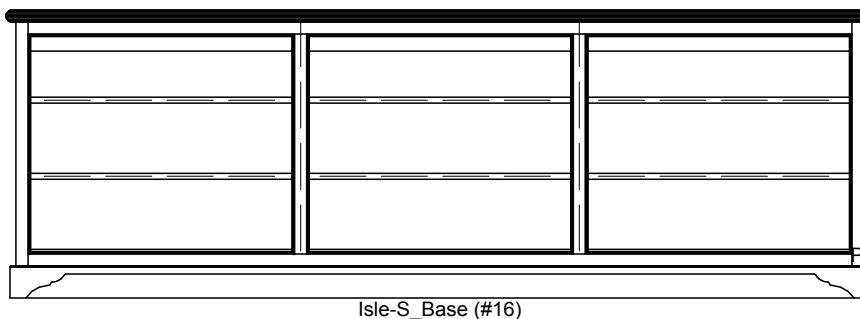

* 106 *

2 KITCHEN ELEVATION - FACING NORTH
SCALE: 1/2" = 1' 0"

Classic Bath Designs, Inc.
11544 Sheldon St., Sun Valley, CA 91352
818.767.1144 fax: 818.767.1278



Cust: Stile for Oceano

PO# KITCHEN

Scale: As Noted

Approved _____


Job: FI_PG/PG:perSample_IntEB:PG

Size: A

Dr By: Brian

09/18/2013

K.4

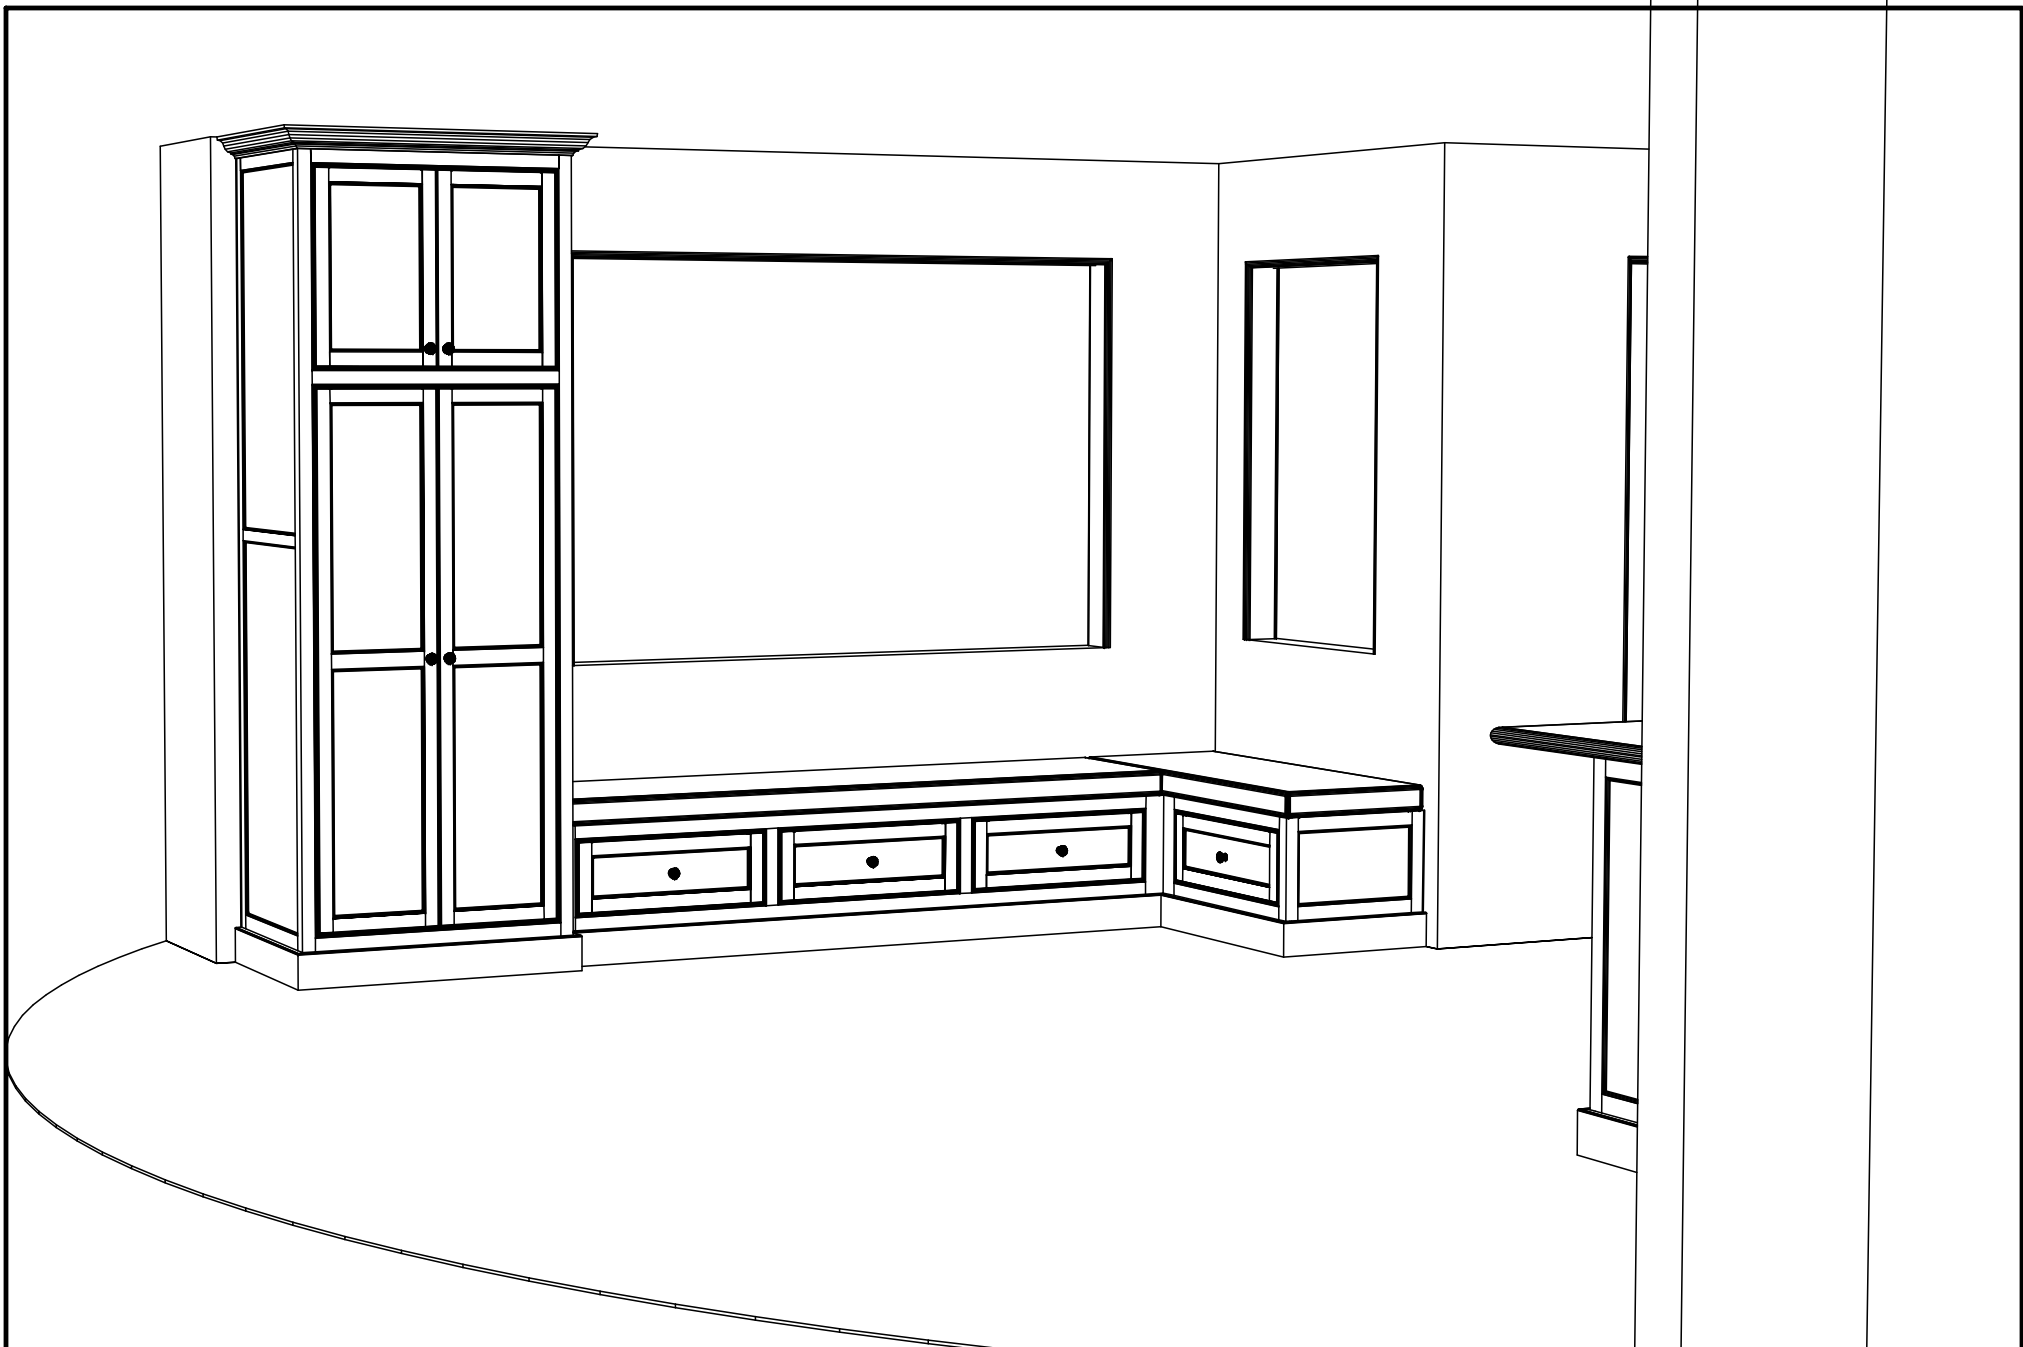

Classic Bath Designs, Inc.

11544 Sheldon St., Sun Valley, CA 91352
818.767.1144 fax: 818.767.1278



Cust: **Stile for Oceano**

PO# **KITCHEN**

Scale: **As Noted**

Approved _____


Job: **FI_PG/PG:perSample_IntEB:PG**

Size: A

Dr By: **Brian**

09/18/2013

Persp

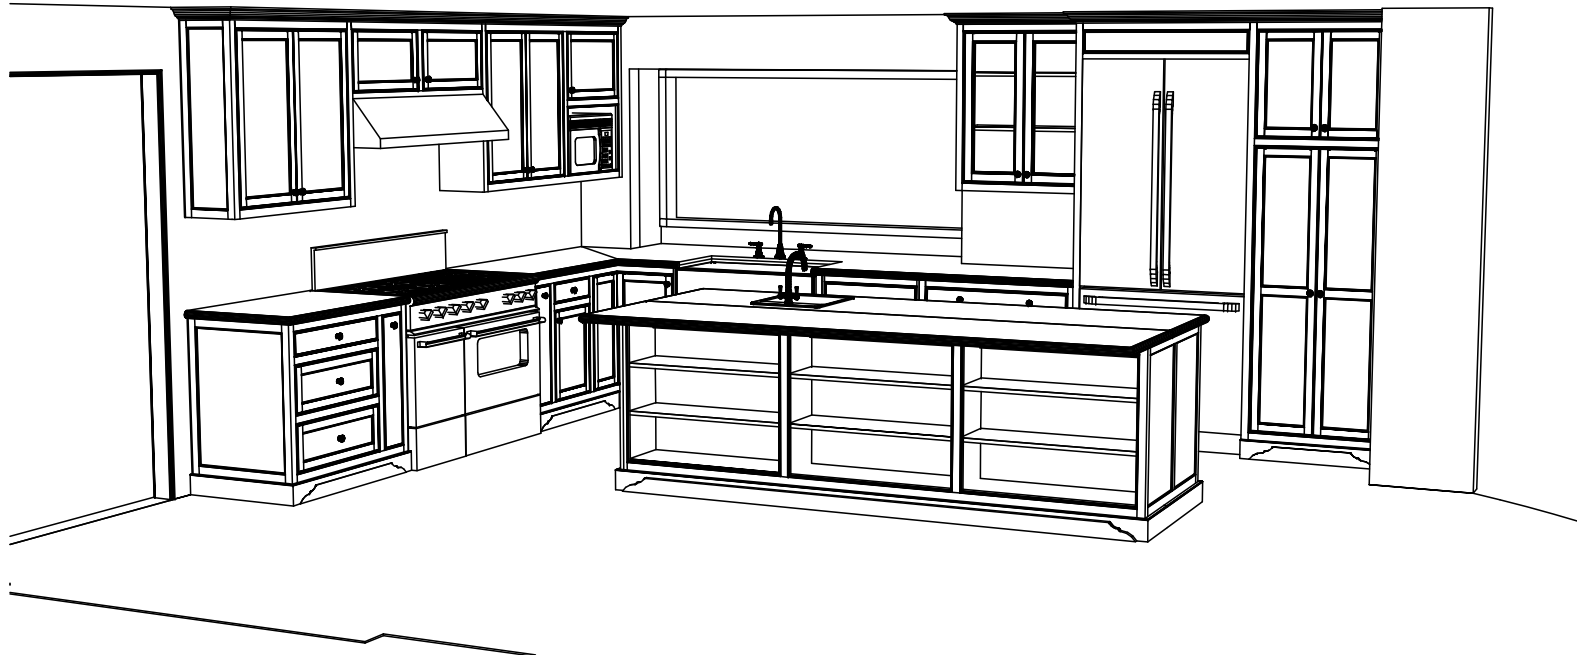

Classic Bath Designs, Inc.
 11544 Sheldon St., Sun Valley, CA 91352
 818.767.1144 fax: 818.767.1278



Cust: Stile for Oceano

PO# KITCHEN

Scale: As Noted

Approved _____



Job: FI_PG/PG:perSample_IntEB:PG

Size: A

Dr By: Brian

09/18/2013

Persp

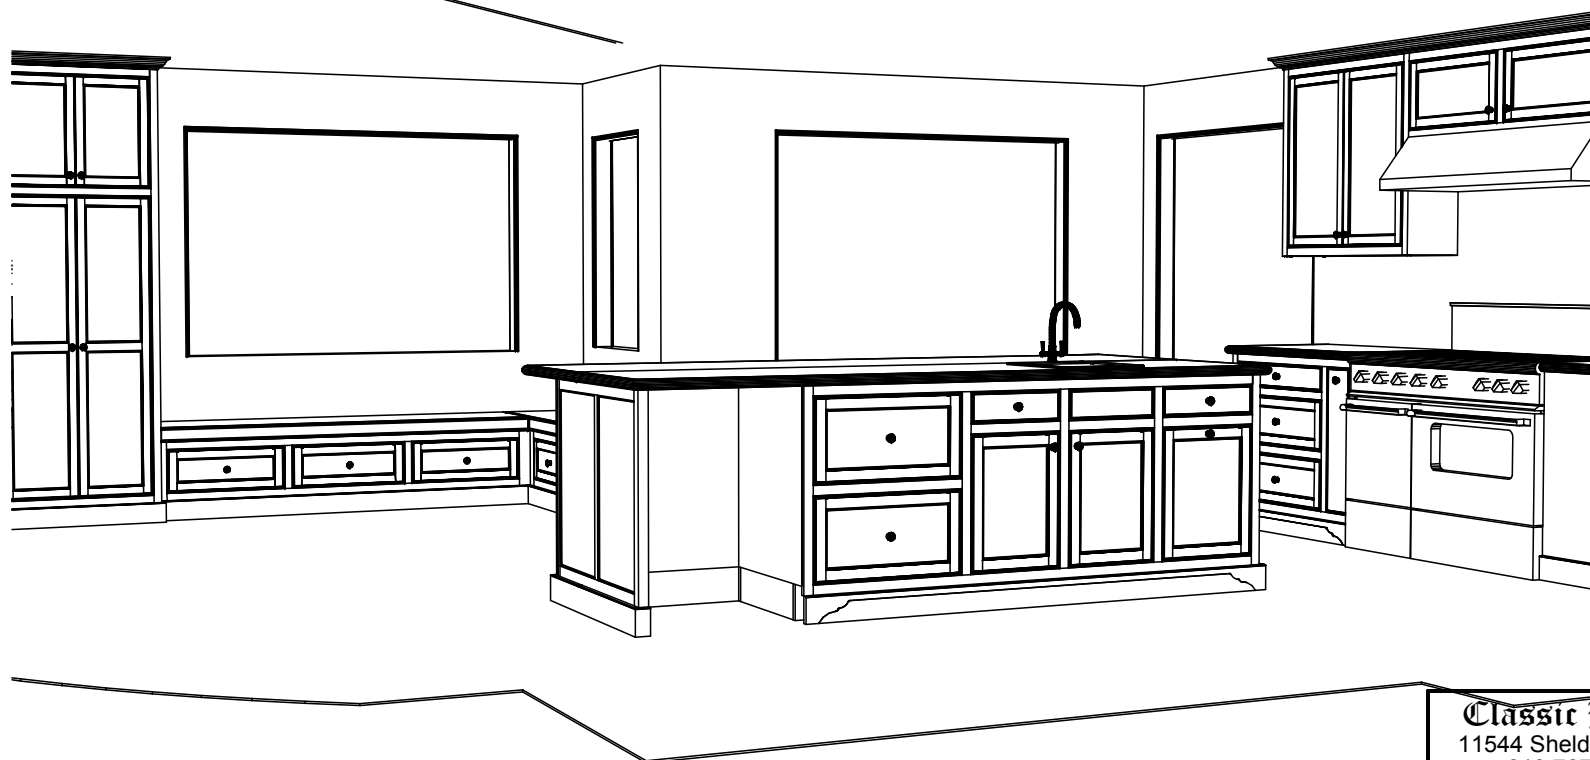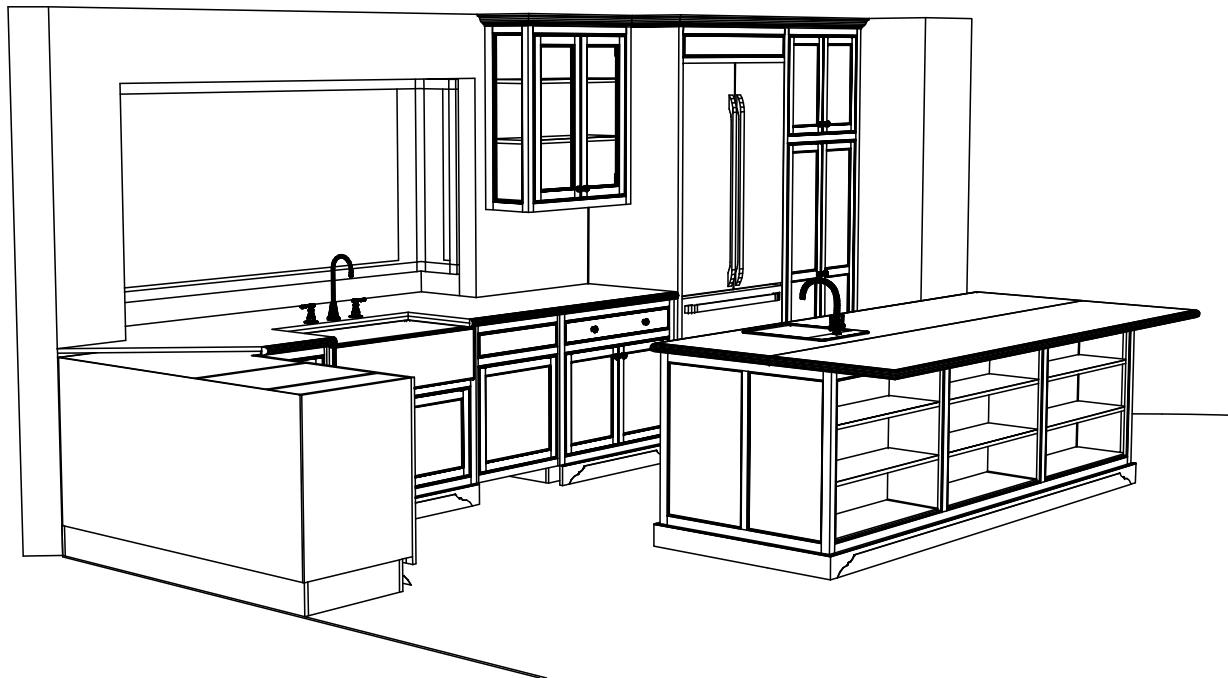

Classic Bath Designs, Inc.
 11544 Sheldon St., Sun Valley, CA 91352
 818.767.1144 fax: 818.767.1278



Cust: **Stile for Oceano**

PO# **KITCHEN**

Scale: **As Noted**

Approved _____

Job: **FI_PG/PG:perSample_IntEB:PG**

Size: A

Dr By: **Brian**

09/18/2013

Persp