

KITCHEN CABINETRY FLOOR PLAN

SCALE: 3/8" = 1' 0"

Classic Bath Designs, Inc.

11544 Sheldon St., Sun Valley, CA 91352
818.767.1144 fax: 818.767.1278



Cust: Stile Construction for Rosen

PO# KITCH

Scale: As Noted

Approved _____



Job: FL_Prefin-Box/Bamboo-Veneer_IntEB:PreFin

Size: A

Dr By: Brian

12/01/2013

K.0

 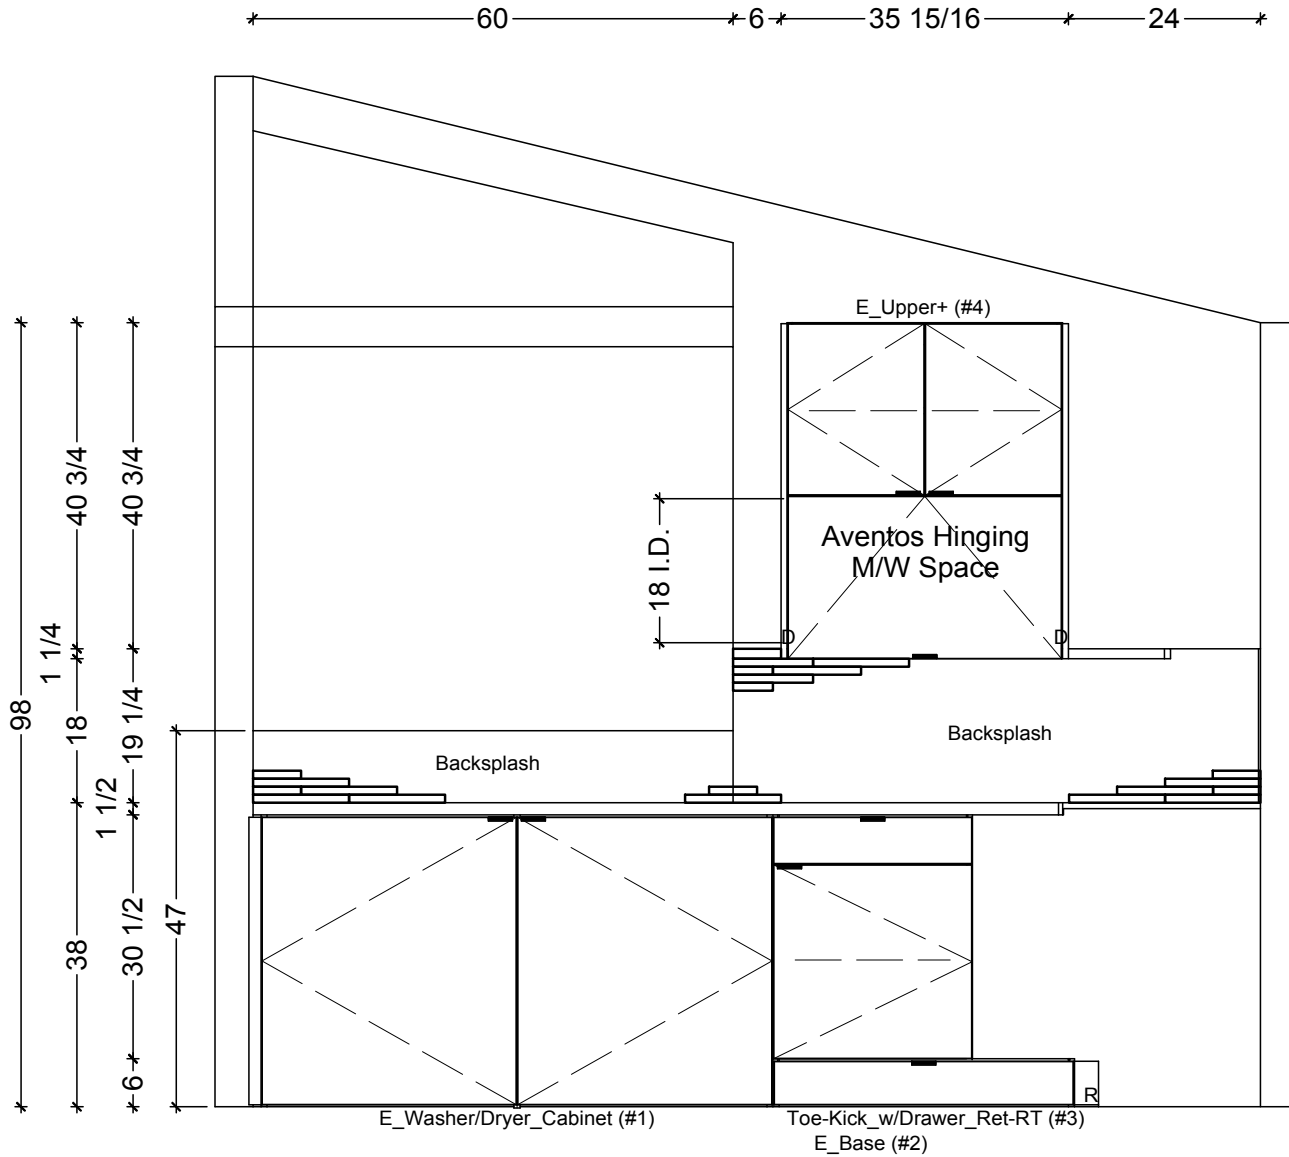


1 KITCHEN ELEVATION - EAST
SCALE: 1/2" = 1' 0"

Classic Bath Designs, Inc.
11544 Sheldon St., Sun Valley, CA 91352
818.767.1144 fax: 818.767.1278

Cust: Stile Construction for Rosen		PO# KITCH	Scale: As Noted		K.1
Approved _____	Job: FL_PreFin-Box/Bamboo-Veneer_IntEB:PreFin	Size: A	Dr By: Brian	12/01/2013	


* 9 * 27 * 18 1/4 * 6 * 95 * 6 * 13 1/4 * 24 *

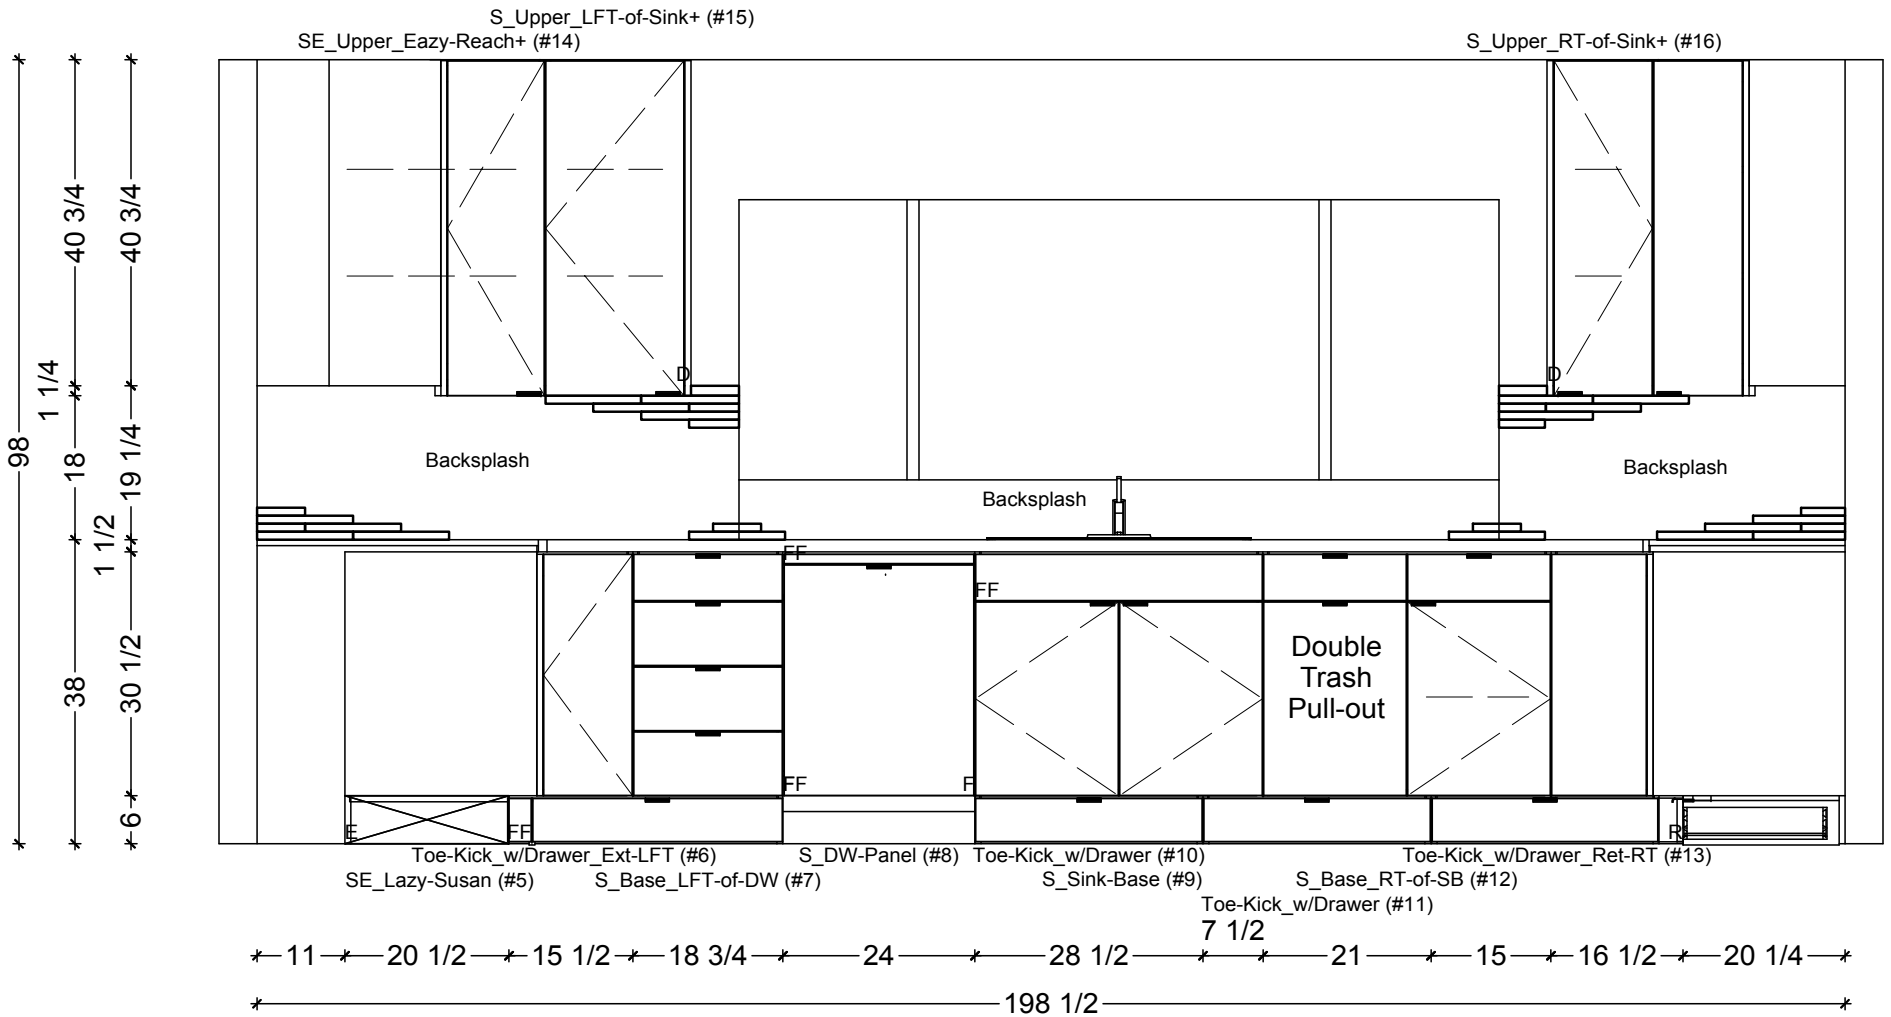

1 KITCHEN ELEVATION - SOUTH
 SCALE: 1/2" = 1' 0"

Classic Bath Designs, Inc.
 11544 Sheldon St., Sun Valley, CA 91352
 818.767.1144 fax: 818.767.1278


Cust: Stile Construction for Rosen	PO# KITCH	Scale: As Noted	K.2
Approved _____	Job: FL_PreFin-Box/Bamboo-Veneer_IntEB:PreFin	Size: A	
	Dr By: Brian	12/01/2013	

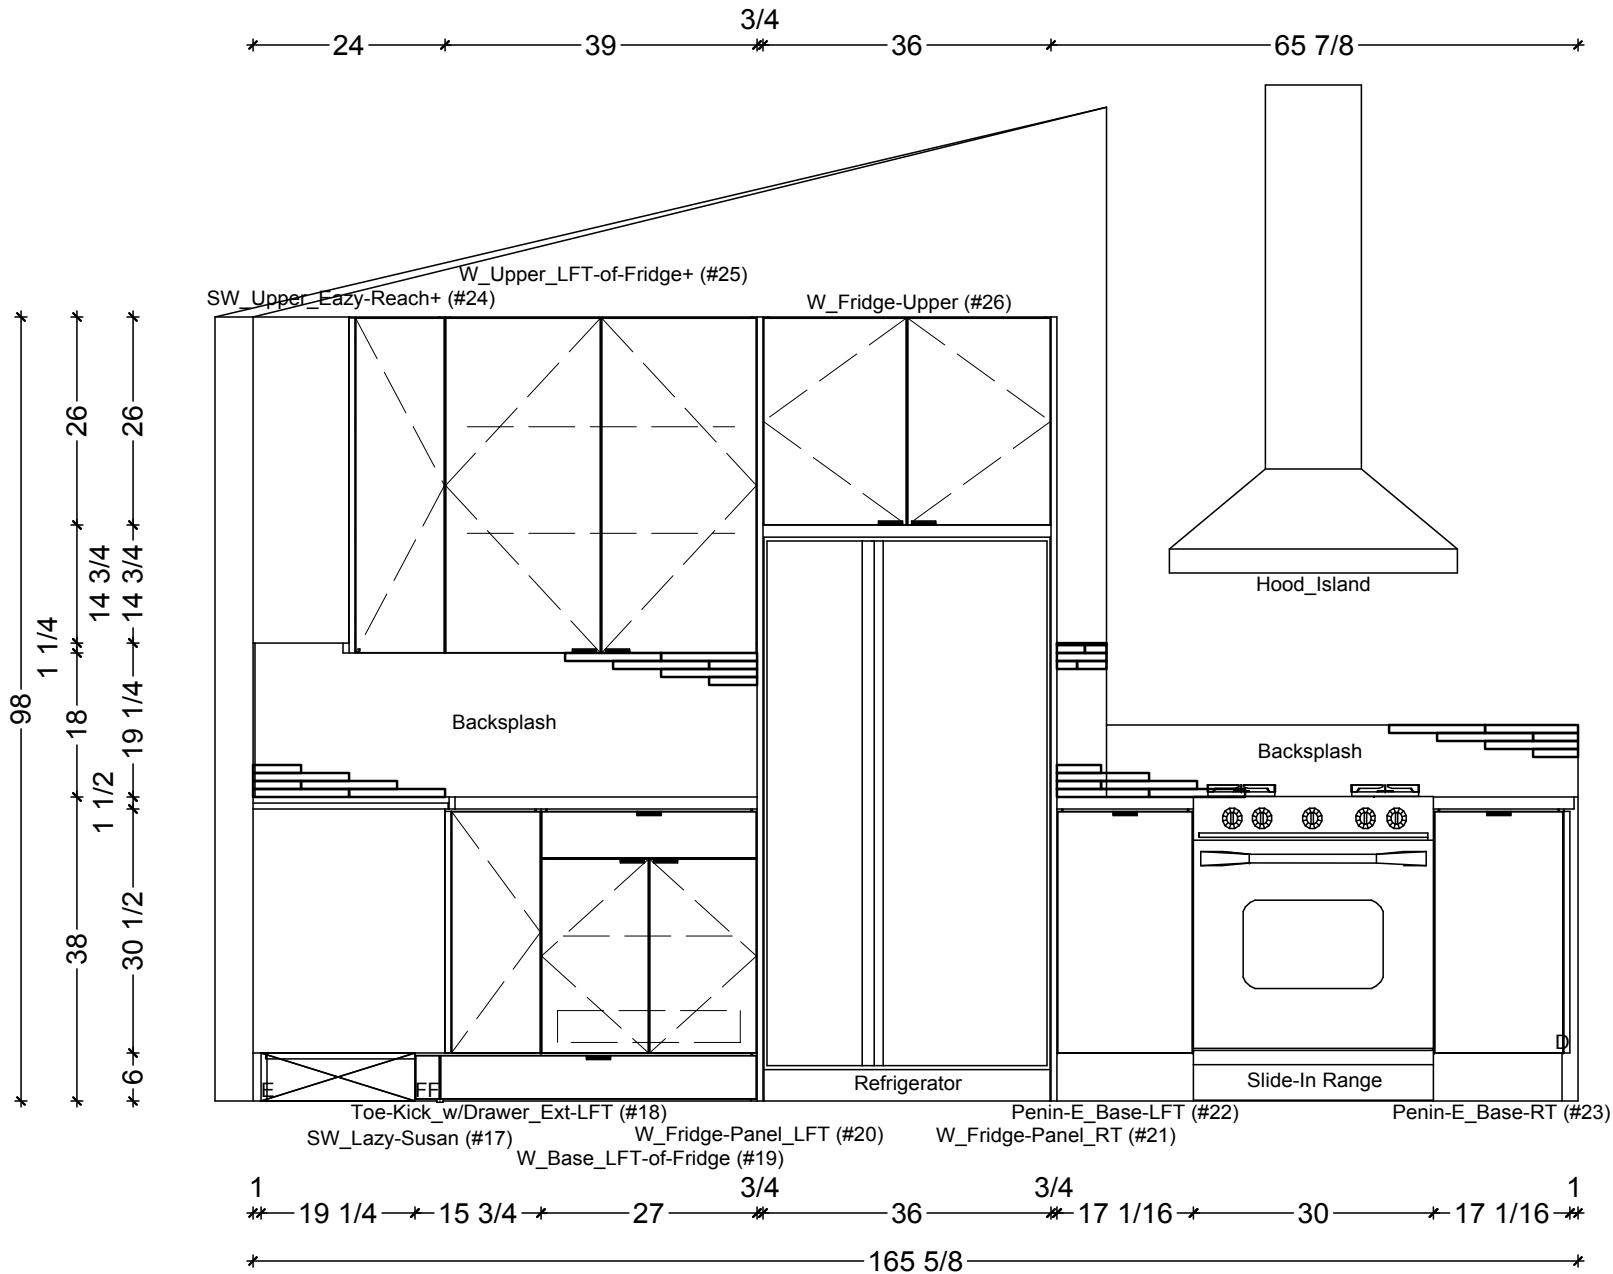

1 KITCHEN ELEVATION - WEST
 SCALE: 1/2" = 1' 0"

Classic Bath Designs, Inc.
 11544 Sheldon St., Sun Valley, CA 91352
 818.767.1144 fax: 818.767.1278


Cust: Stile Construction for Rosen	PO# KITCH	Scale: As Noted	K.3
Approved _____	Job: FL_Prefin-Box/Bamboo-Veneer_IntEB:PreFin	Size: A Dr By: Brian 12/01/2013	

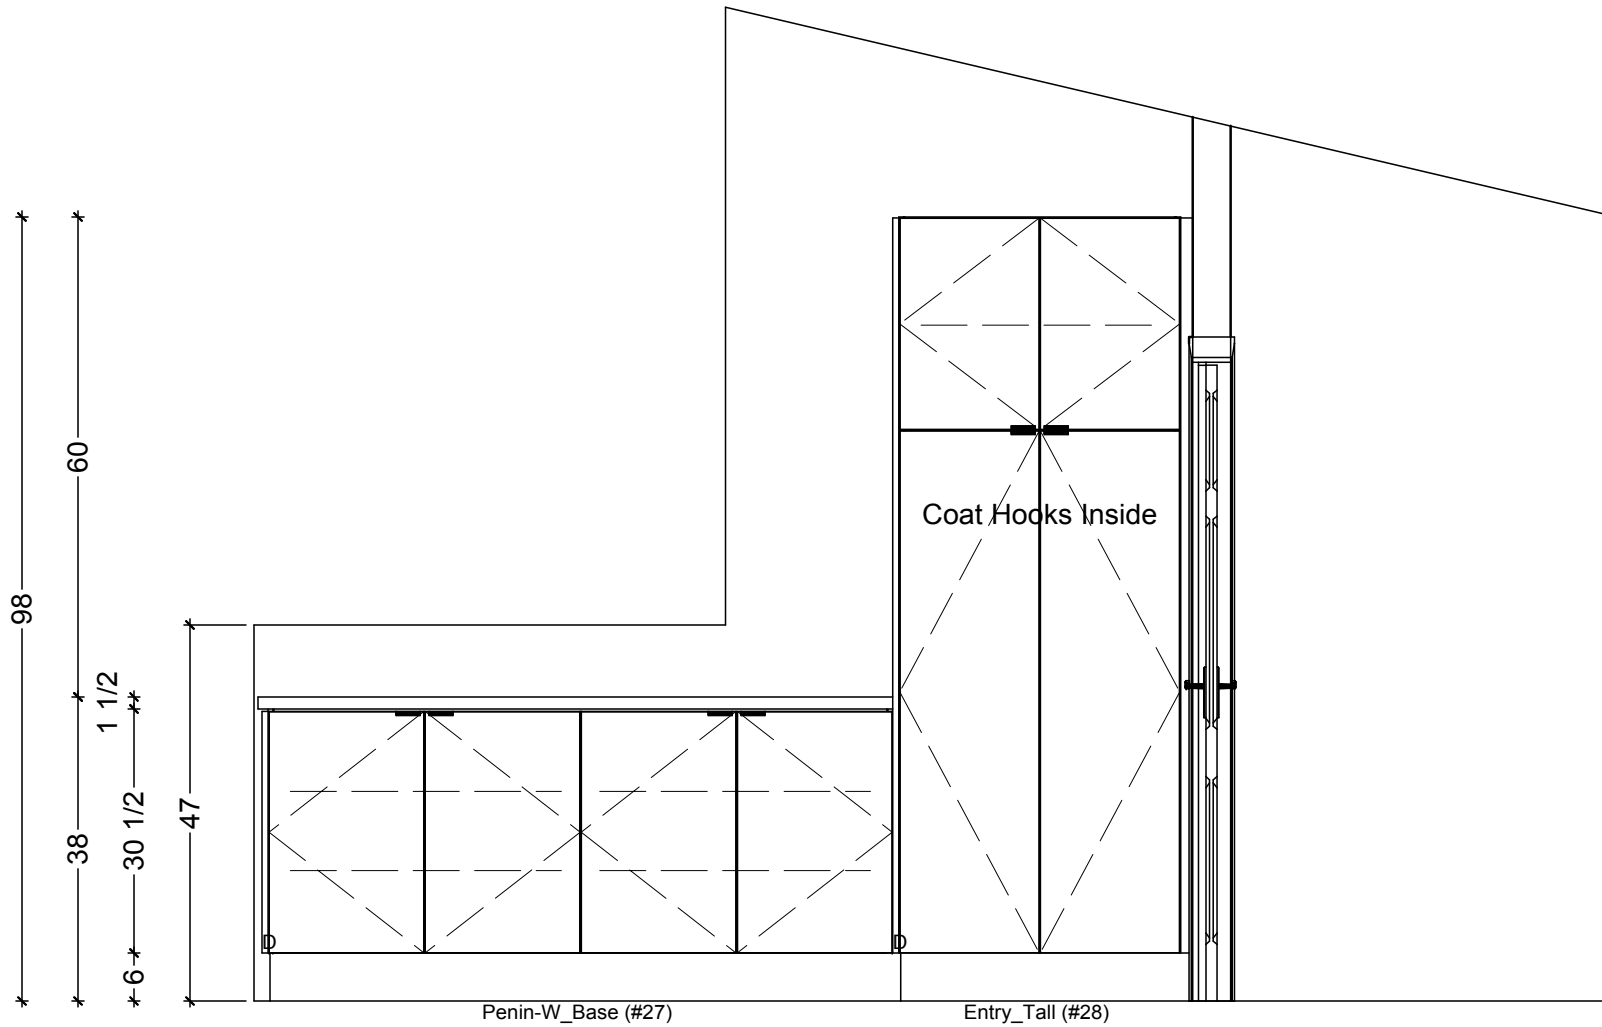


1 KITCHEN ELEVATION - ENTRY
 SCALE: 1/2" = 1' 0"

Classic Bath Designs, Inc.
 11544 Sheldon St., Sun Valley, CA 91352
 818.767.1144 fax: 818.767.1278

Cust: Stile Construction for Rosen		PO# KITCH	Scale: As Noted		K.4
Approved _____	Job: FL_PreFin-Box/Bamboo-Veneer_IntEB:PreFin	Size: A	Dr By: Brian	12/01/2013	

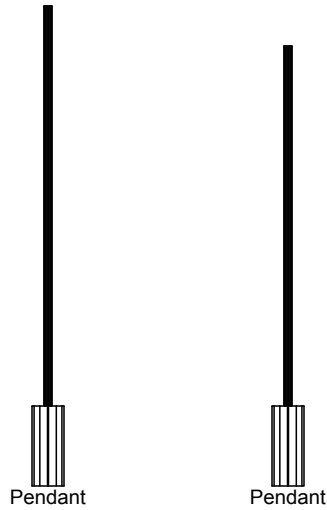


38
1 1/2
32 1/2
4

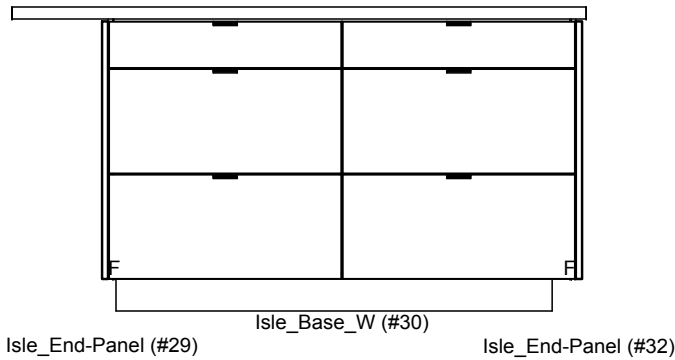

58 1/2
58 1/2

1 KITCHEN ELEVATION - ISLE FACING EAST
SCALE: 1/2" = 1' 0"

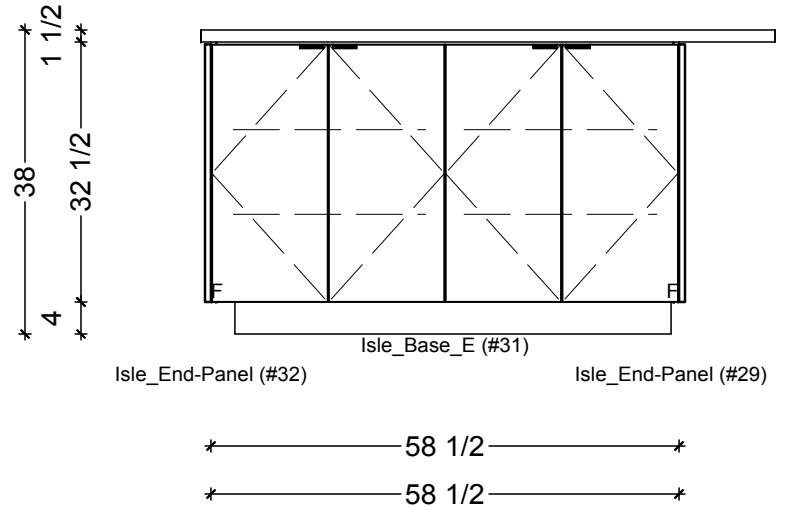

2 KITCHEN ELEVATION - ISLE FACING WEST
SCALE: 1/2" = 1' 0"

Classic Bath Designs, Inc.
11544 Sheldon St., Sun Valley, CA 91352
818.767.1144 fax: 818.767.1278



Cust: Stile Construction for Rosen	PO# KITCH	Scale: As Noted		
Approved _____	Job: FL_PreFin-Box/Bamboo-Veneer_IntEB:PreFin	Size: A	Dr By: Brian	12/01/2013

K.5