

KITCHEN CABINETRY FLOOR PLAN

SCALE: 1/2" = 1' 0"

**Classic Bath Designs, Inc.**  
 11544 Sheldon St., Sun Valley, CA 91352  
 818.767.1144 fax: 818.767.1278



Cust: Sweeney for Miller

PO# KITCHEN

Scale: As Noted

Approved \_\_\_\_\_


Job: FL-FF\_PreFIN/PG-HdWd\_IntEB:PreFIN

Size: A

Dr By: Brian

02/14/2014


**K.0**

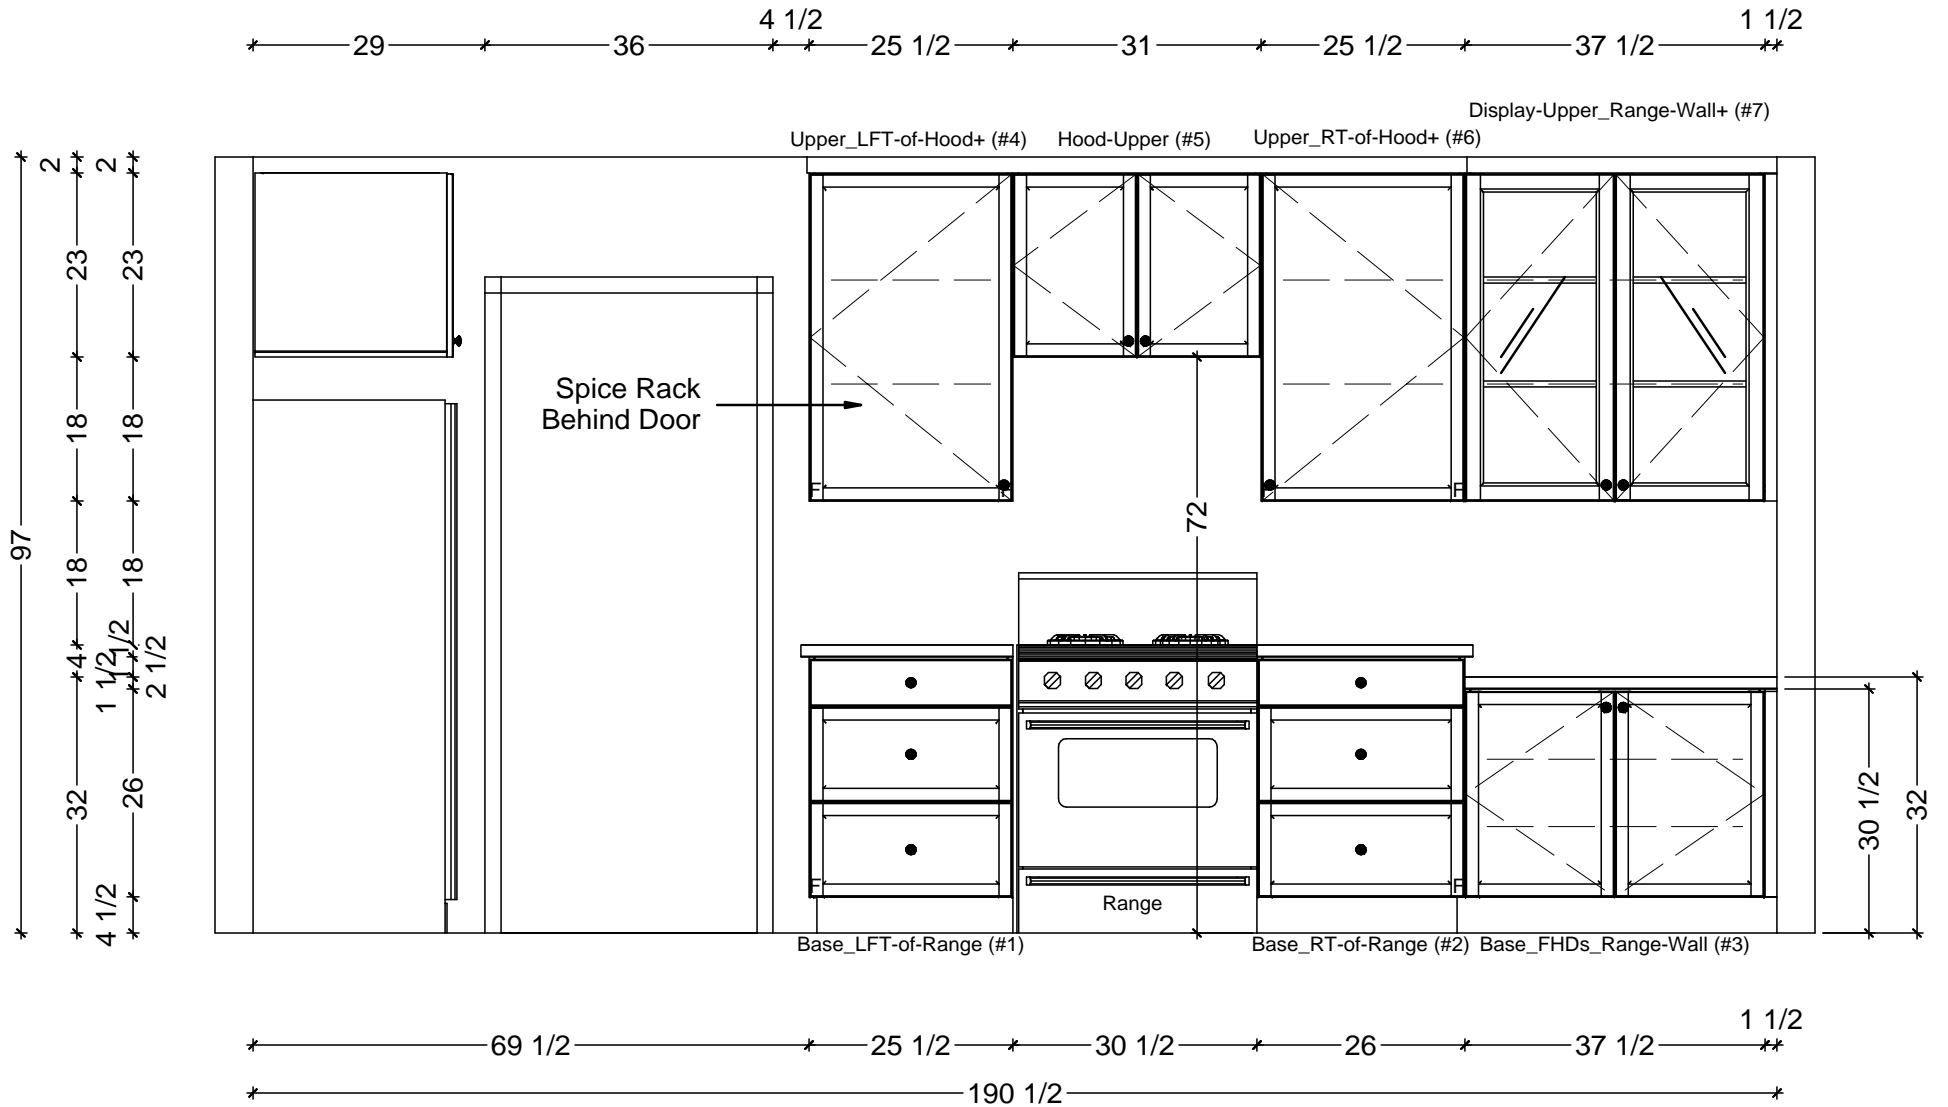

**1** KITCHEN ELEVATION - RANGE WALL  
 SCALE: 1/2" = 1' 0"

**Classic Bath Designs, Inc.**  
 11544 Sheldon St., Sun Valley, CA 91352  
 818.767.1144 fax: 818.767.1278


|                          |  |             |                 |            |     |
|--------------------------|--|-------------|-----------------|------------|-----|
| Cust: Sweeney for Miller |  | PO# KITCHEN | Scale: As Noted | Room       | K.1 |
| Approved _____           | Job: FL-FF_PreFIN/PG-HdWd_IntEB:PreFIN | Size: A     | Dr By: Brian    | 02/14/2014 |     |

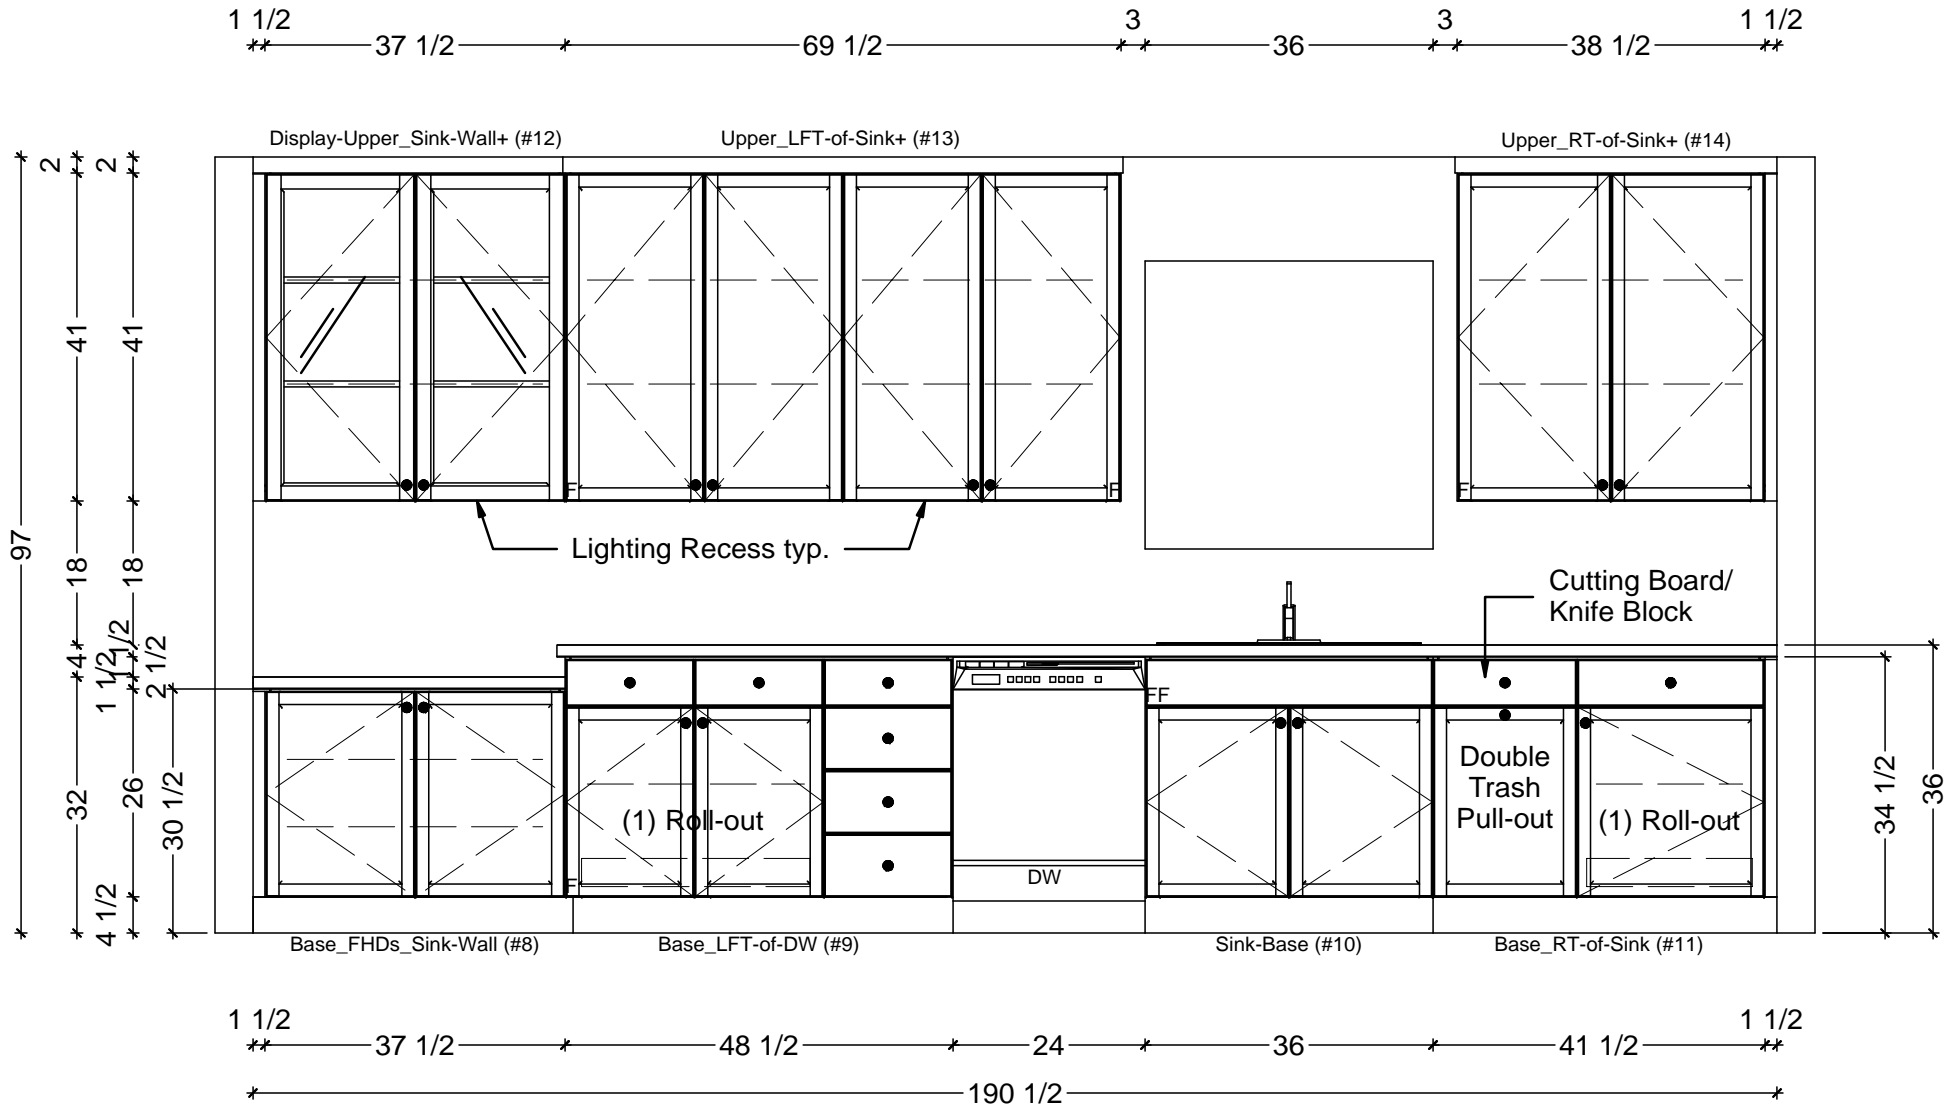

1 KITCHEN ELEVATION - SINK WALL  
SCALE: 1/2" = 1' 0"

**Classic Bath Designs, Inc.**  
11544 Sheldon St., Sun Valley, CA 91352  
818.767.1144 fax: 818.767.1278

|                          |  |                                 |     |
|--------------------------|--|---------------------------------|-----|
| Cust: Sweeney for Miller | PO# KITCHEN                            | Scale: As Noted                 | K.2 |
| Approved _____           | Job: FL-FF_PreFIN/PG-HdWd_IntEB:PreFIN | Size: A Dr By: Brian 02/14/2014 |     |

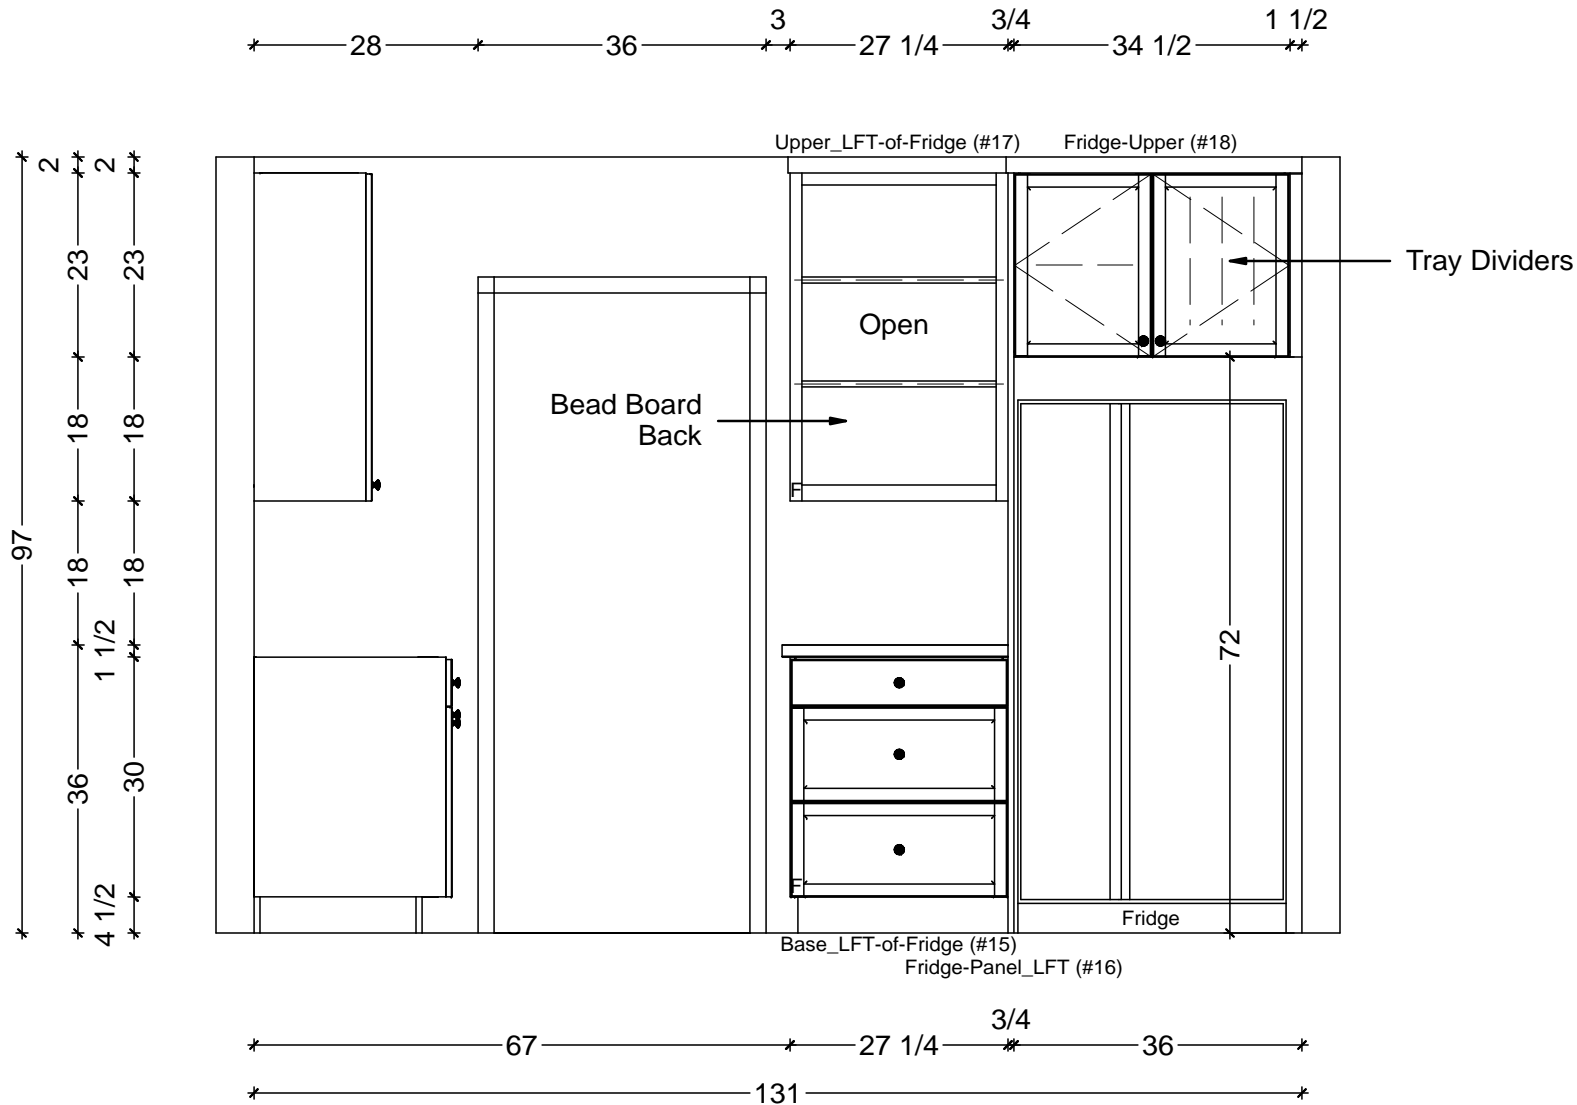

**1** KITCHEN ELEVATION - FRIDGE WALL  
 SCALE: 1/2" = 1' 0"

**Classic Bath Designs, Inc.**  
 11544 Sheldon St., Sun Valley, CA 91352  
 818.767.1144 fax: 818.767.1278

|                          |  |                 |            |
|--------------------------|--|-----------------|------------|
| Cust: Sweeney for Miller | PO# KITCHEN                            | Scale: As Noted | <b>K.3</b> |
| Approved _____           | Job: FL-FF_PreFIN/PG-HdWd_IntEB:PreFIN | Size: A         |            |
|                          |  | Dr By: Brian    | 02/14/2014 |



**Classic Bath Designs, Inc.**  
 11544 Sheldon St., Sun Valley, CA 91352  
 818.767.1144 fax: 818.767.1278



Cust: Sweeney for Miller

PO# KITCHEN

Scale: As Noted

Approved \_\_\_\_\_

Job: FL-FF\_PreFIN/PG-HdWd\_IntEB:PreFIN

Size: A

Dr By: Brian

02/14/2014

**Rndr**



**Classic Bath Designs, Inc.**  
 11544 Sheldon St., Sun Valley, CA 91352  
 818.767.1144 fax: 818.767.1278



|                          |  |             |                 |            |
|--------------------------|--|-------------|-----------------|------------|
| Cust: Sweeney for Miller |  | PO# KITCHEN | Scale: As Noted |            |
| Approved _____           | Job: FL-FF_PreFIN/PG-HdWd_IntEB:PreFIN | Size: A     | Dr By: Brian    | 02/14/2014 |

**Rndr**