

KITCHEN CABINETRY FLOOR PLAN

SCALE: 1/2" = 1' 0"

Classic Bath Designs, Inc.
 11544 Sheldon St., Sun Valley, CA 91352
 818.767.1144 fax: 818.767.1278



Cust: Sweeney for Miller

PO# KITCHEN

Scale: As Noted

Approved _____


Job: FL-FF_PreFIN/PG-HdWd_IntEB:PreFIN

Size: A

Dr By: Brian

02/19/2014


K.0

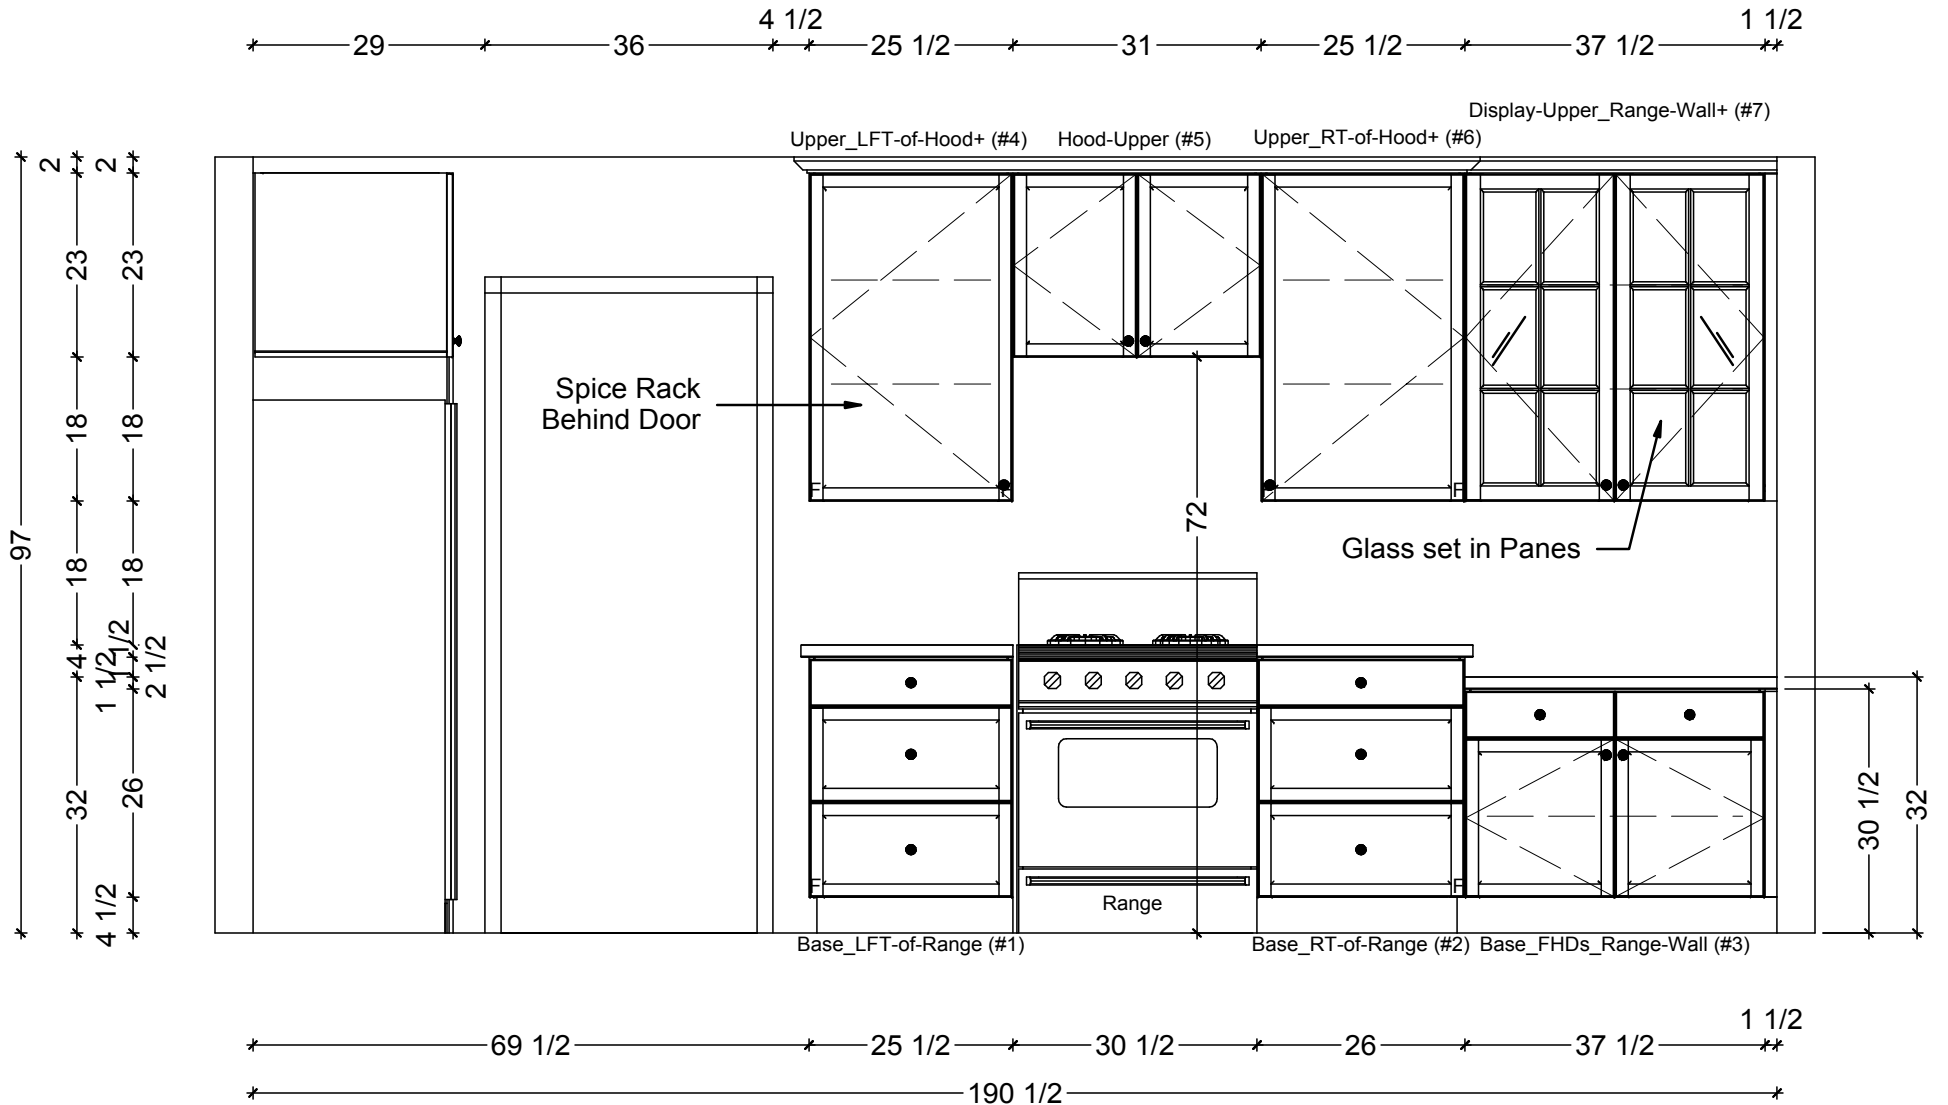

1 KITCHEN ELEVATION - RANGE WALL
SCALE: 1/2" = 1' 0"

Classic Bath Designs, Inc.
 11544 Sheldon St., Sun Valley, CA 91352
 818.767.1144 fax: 818.767.1278


Cust: Sweeney for Miller	PO# KITCHEN	Scale: As Noted	Room	K.1
Approved _____	Job: FL-FF_PreFIN/PG-HdWd_IntEB:PreFIN	Size: A	Dr By: Brian 02/19/2014	

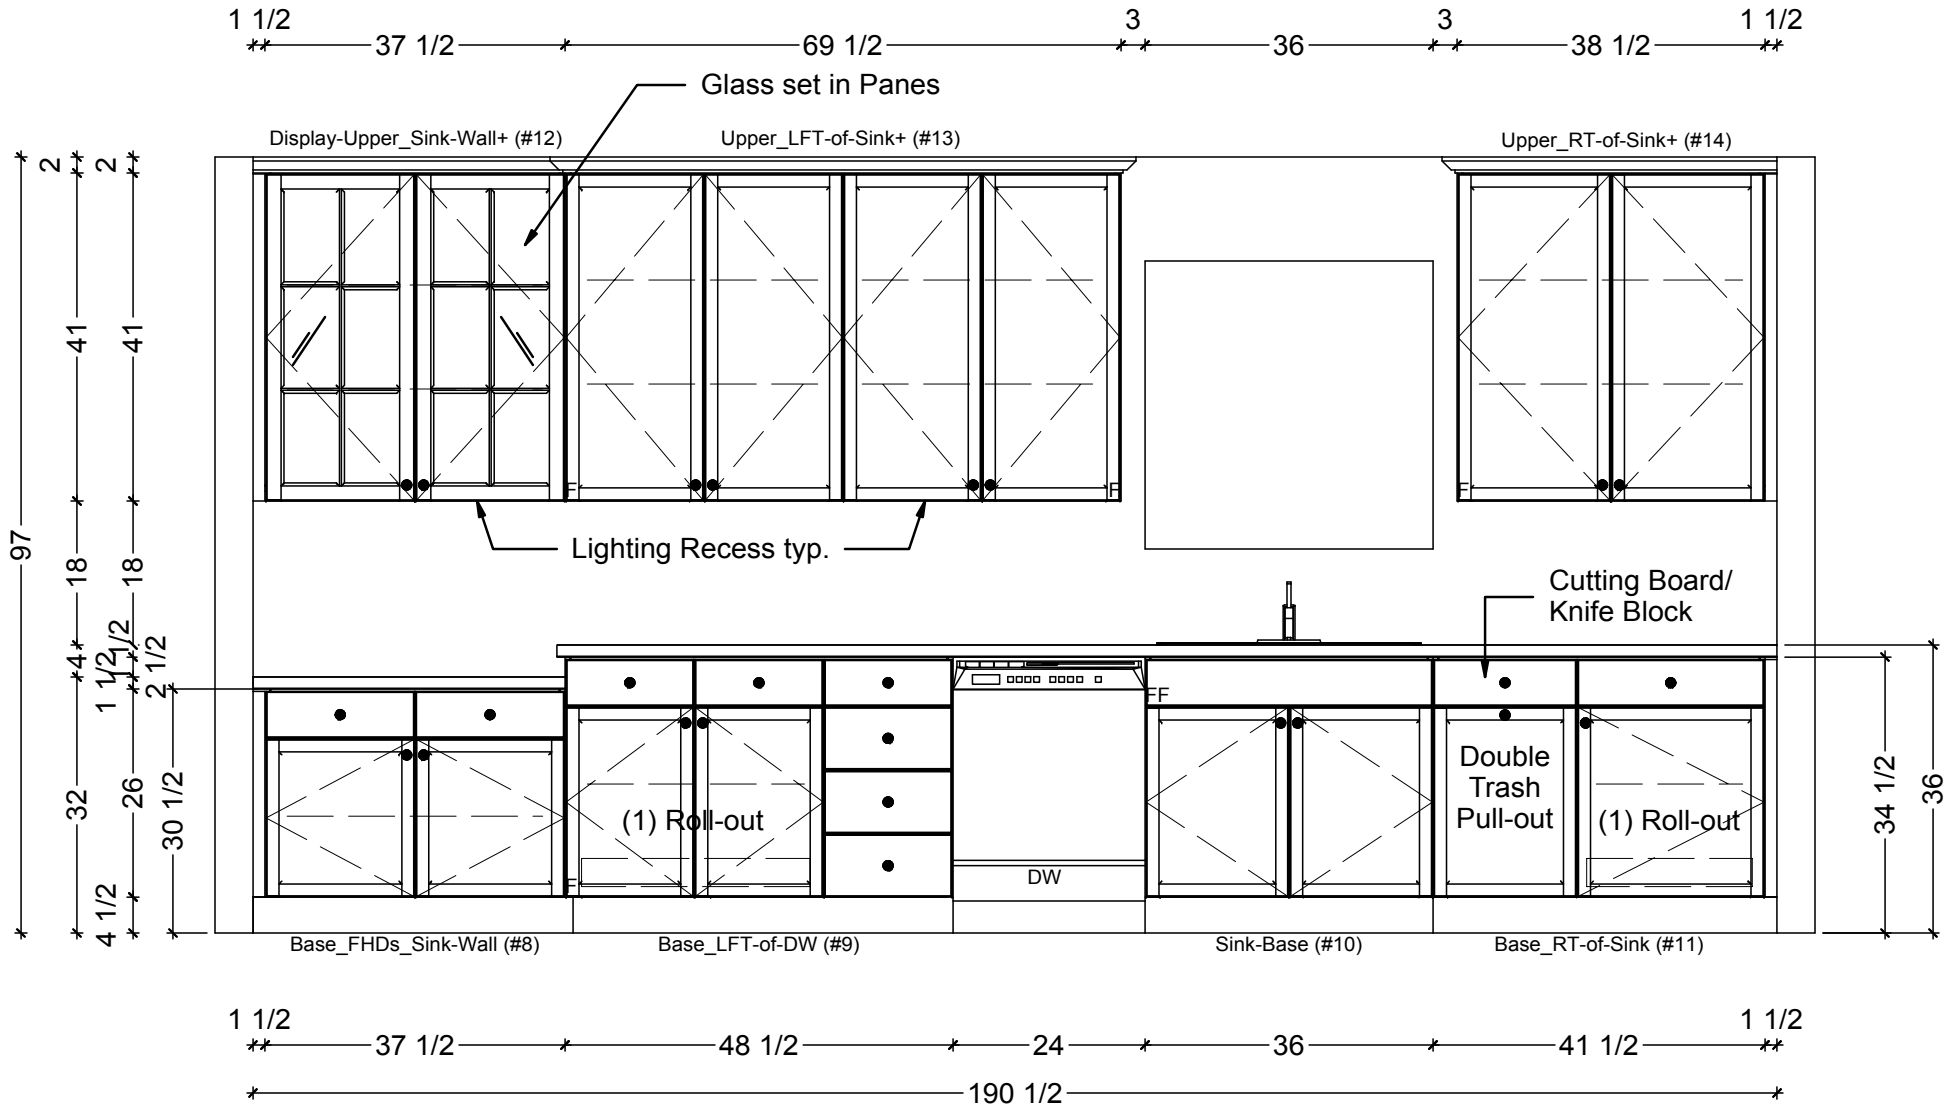

1 KITCHEN ELEVATION - SINK WALL
 SCALE: 1/2" = 1' 0"

Classic Bath Designs, Inc.
 11544 Sheldon St., Sun Valley, CA 91352
 818.767.1144 fax: 818.767.1278

Cust: Sweeney for Miller		PO# KITCHEN	Scale: As Noted		K.2
Approved _____	Job: FL-FF_PreFIN/PG-HdWd_IntEB:PreFIN	Size: A	Dr By: Brian	02/19/2014	

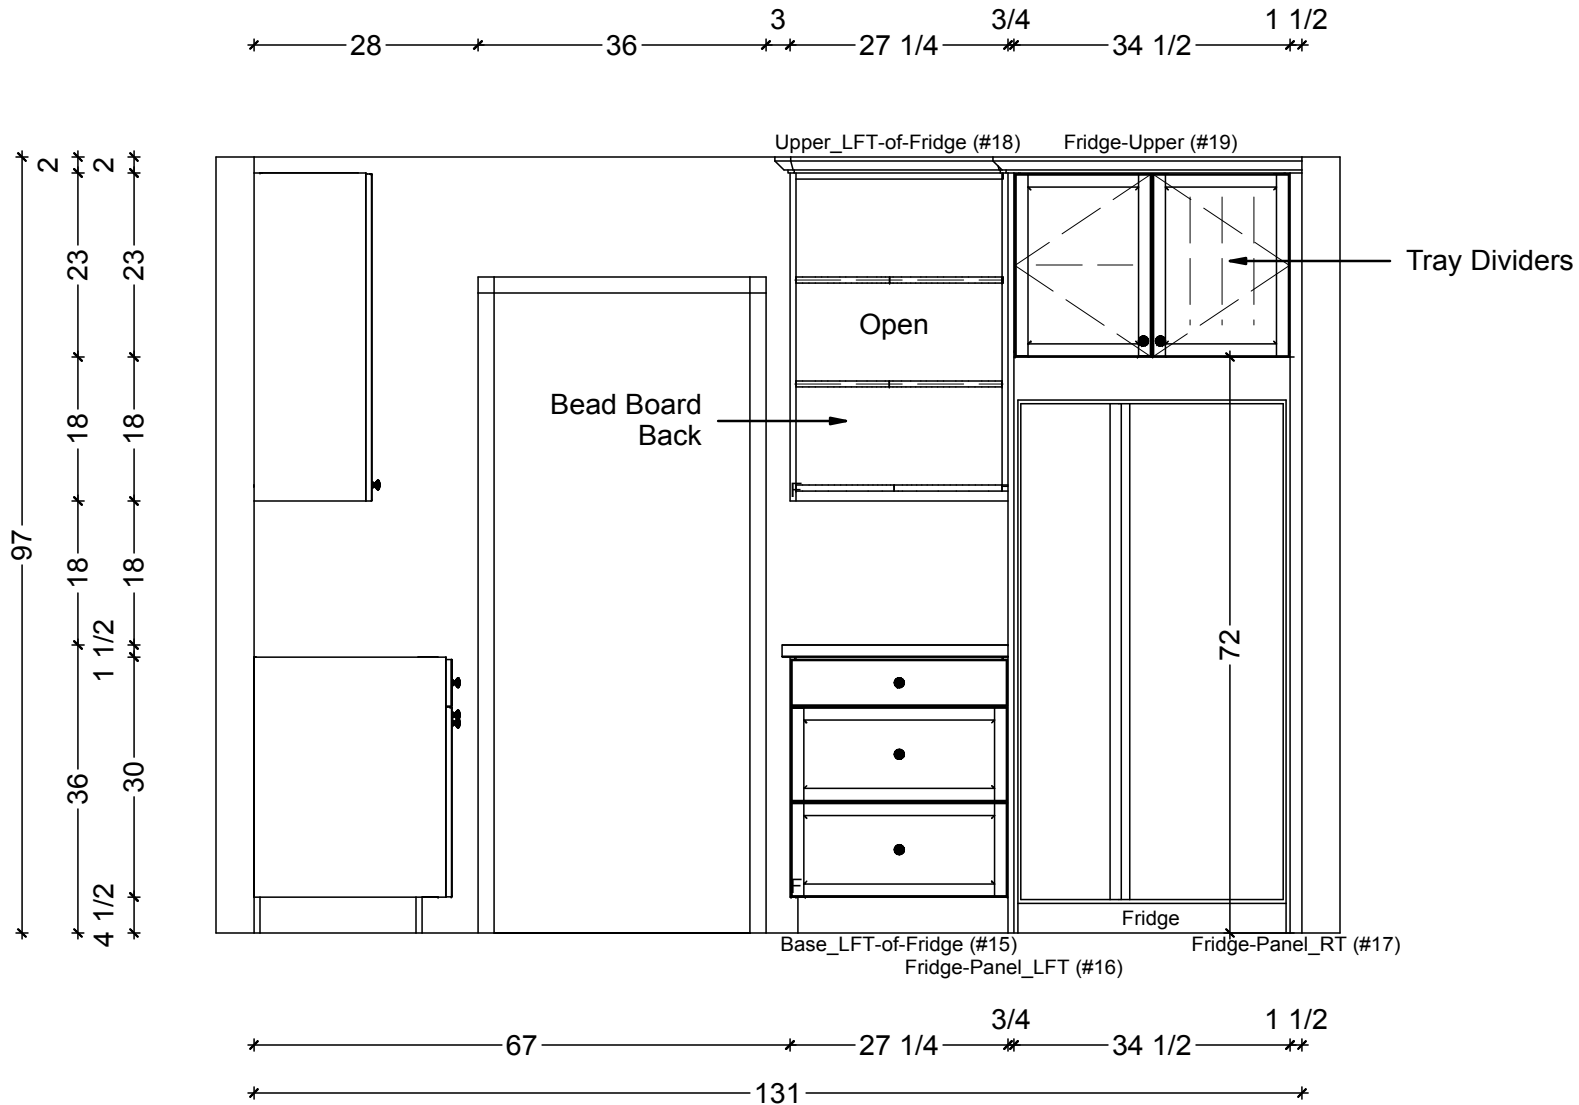

1 KITCHEN ELEVATION - FRIDGE WALL
 SCALE: 1/2" = 1' 0"

Classic Bath Designs, Inc.
 11544 Sheldon St., Sun Valley, CA 91352
 818.767.1144 fax: 818.767.1278

Cust: Sweeney for Miller	PO# KITCHEN	Scale: As Noted	K.3
Approved _____	Job: FL-FF_PreFIN/PG-HdWd_IntEB:PreFIN	Size: A	
		Dr By: Brian	02/19/2014




Classic Bath Designs, Inc.
 11544 Sheldon St., Sun Valley, CA 91352
 818.767.1144 fax: 818.767.1278



Cust: Sweeney for Miller		PO# KITCHEN	Scale: As Noted	
Approved _____	Job: FL-FF_PreFIN/PG-HdWd_IntEB:PreFIN	Size: A	Dr By: Brian	02/19/2014

Rndr

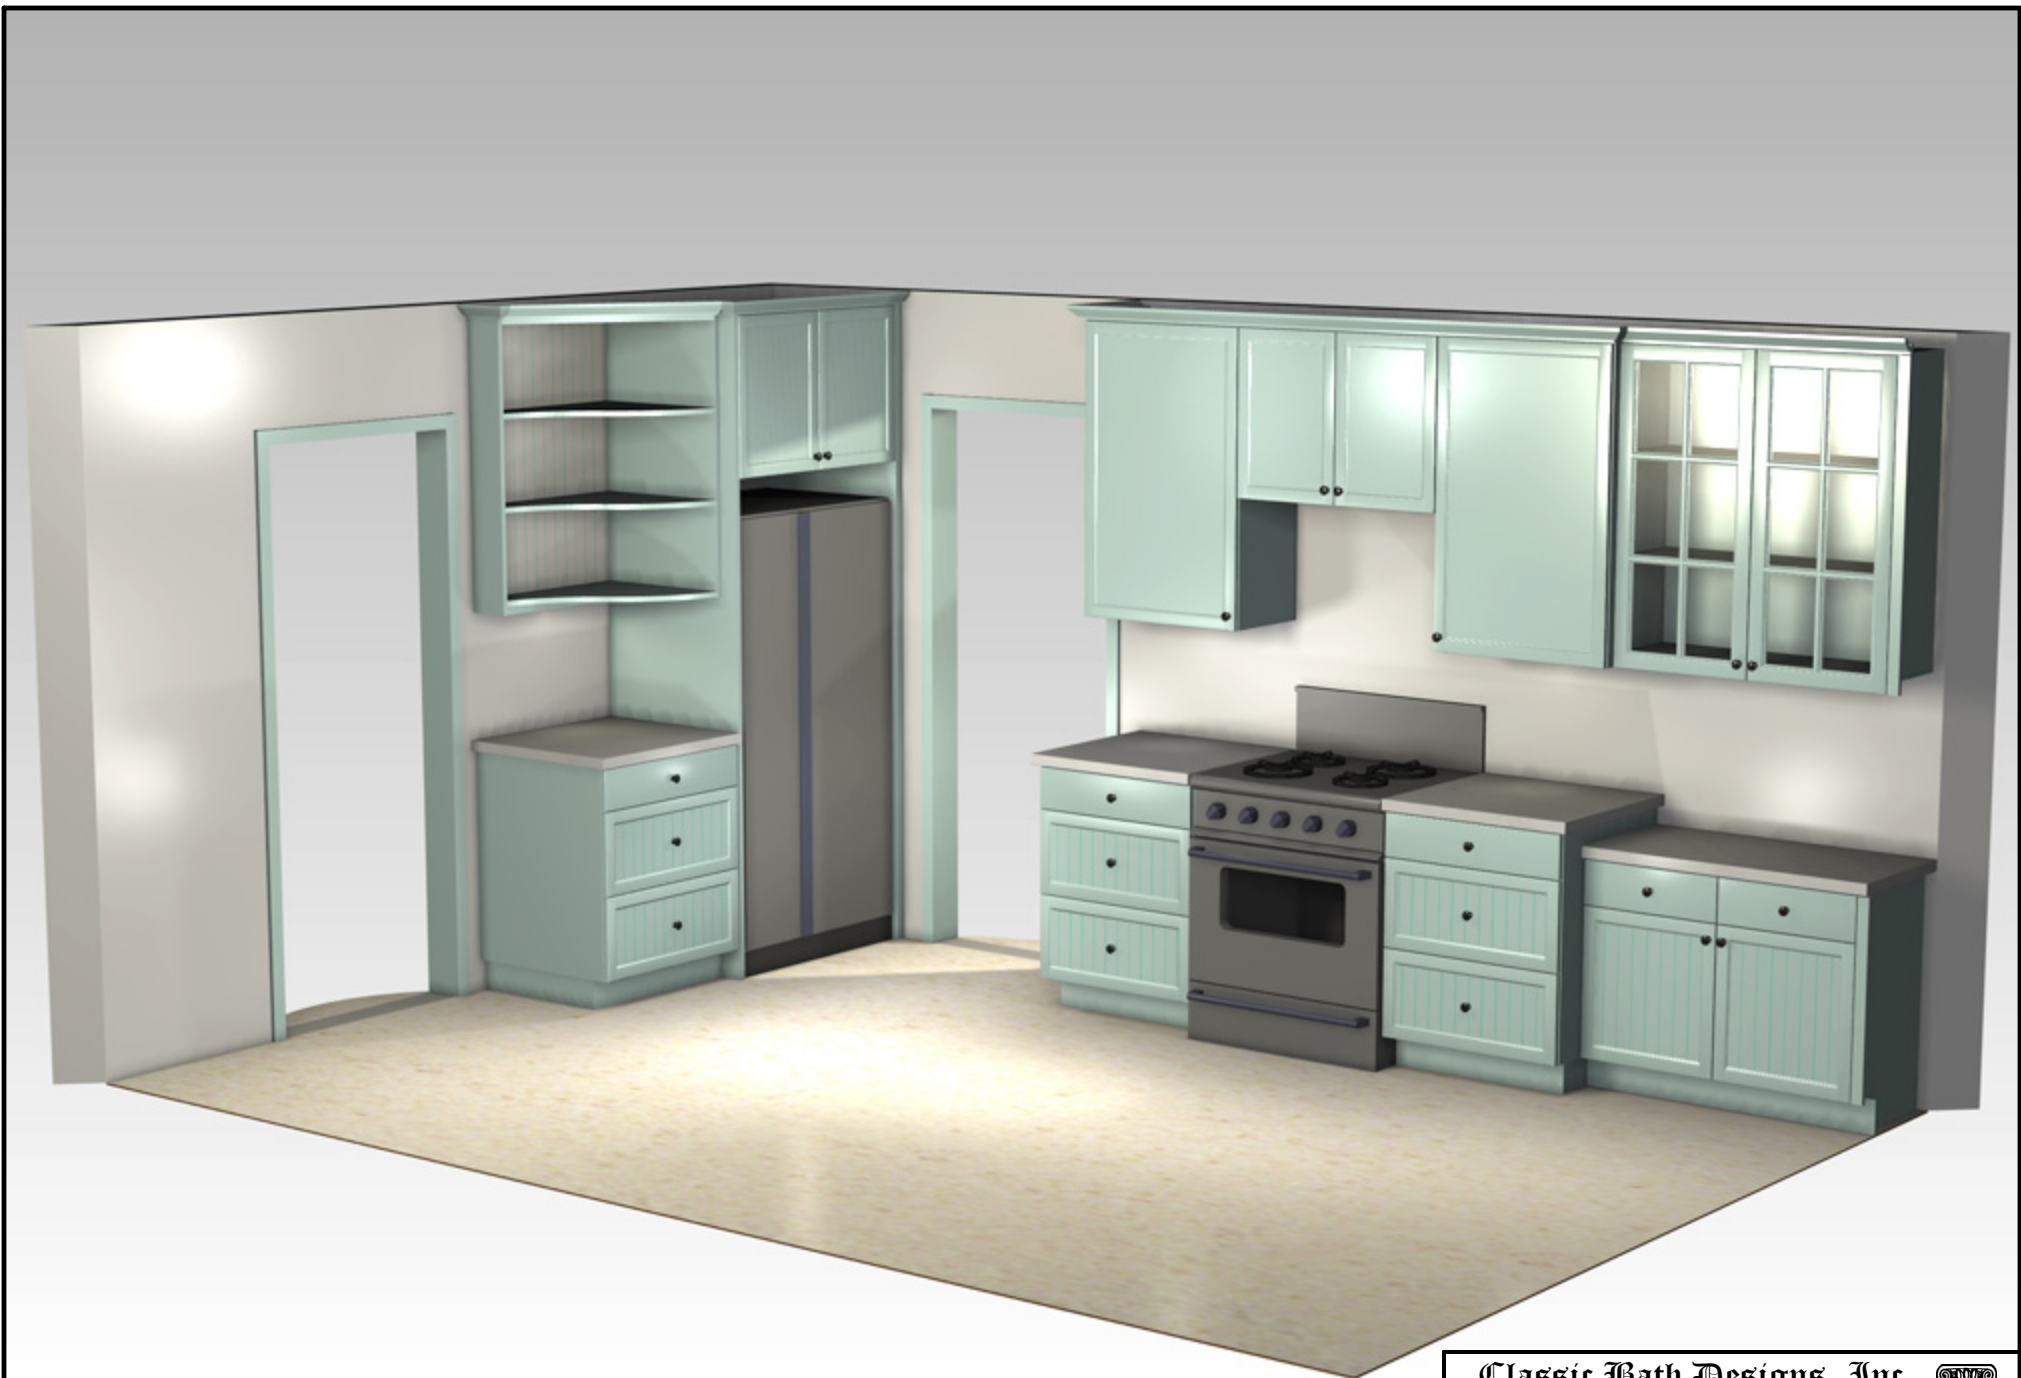

Classic Bath Designs, Inc.
 11544 Sheldon St., Sun Valley, CA 91352
 818.767.1144 fax: 818.767.1278



Cust: Sweeney for Miller		PO# KITCHEN	Scale: As Noted	
Approved _____	Job: FL-FF_PreFIN/PG-HdWd_IntEB:PreFIN	Size: A	Dr By: Brian	02/19/2014

Rndr