

**KITCHEN CABINETRY FLOOR PLAN**  
 SCALE: 1/2" = 1' 0"

**Classic Bath Designs, Inc.**  
 11544 Sheldon St., Sun Valley, CA 91352  
 818.767.1144 fax: 818.767.1278


Cust: Sweeney for Miller		PO# KITCHEN	Scale: As Noted		<b>K.0</b>
Approved _____	Job: FL-FF_PreFIN/PG-HdWd_IntEB:PreFIN	Size: A	Dr By: Brian	02/25/2014	

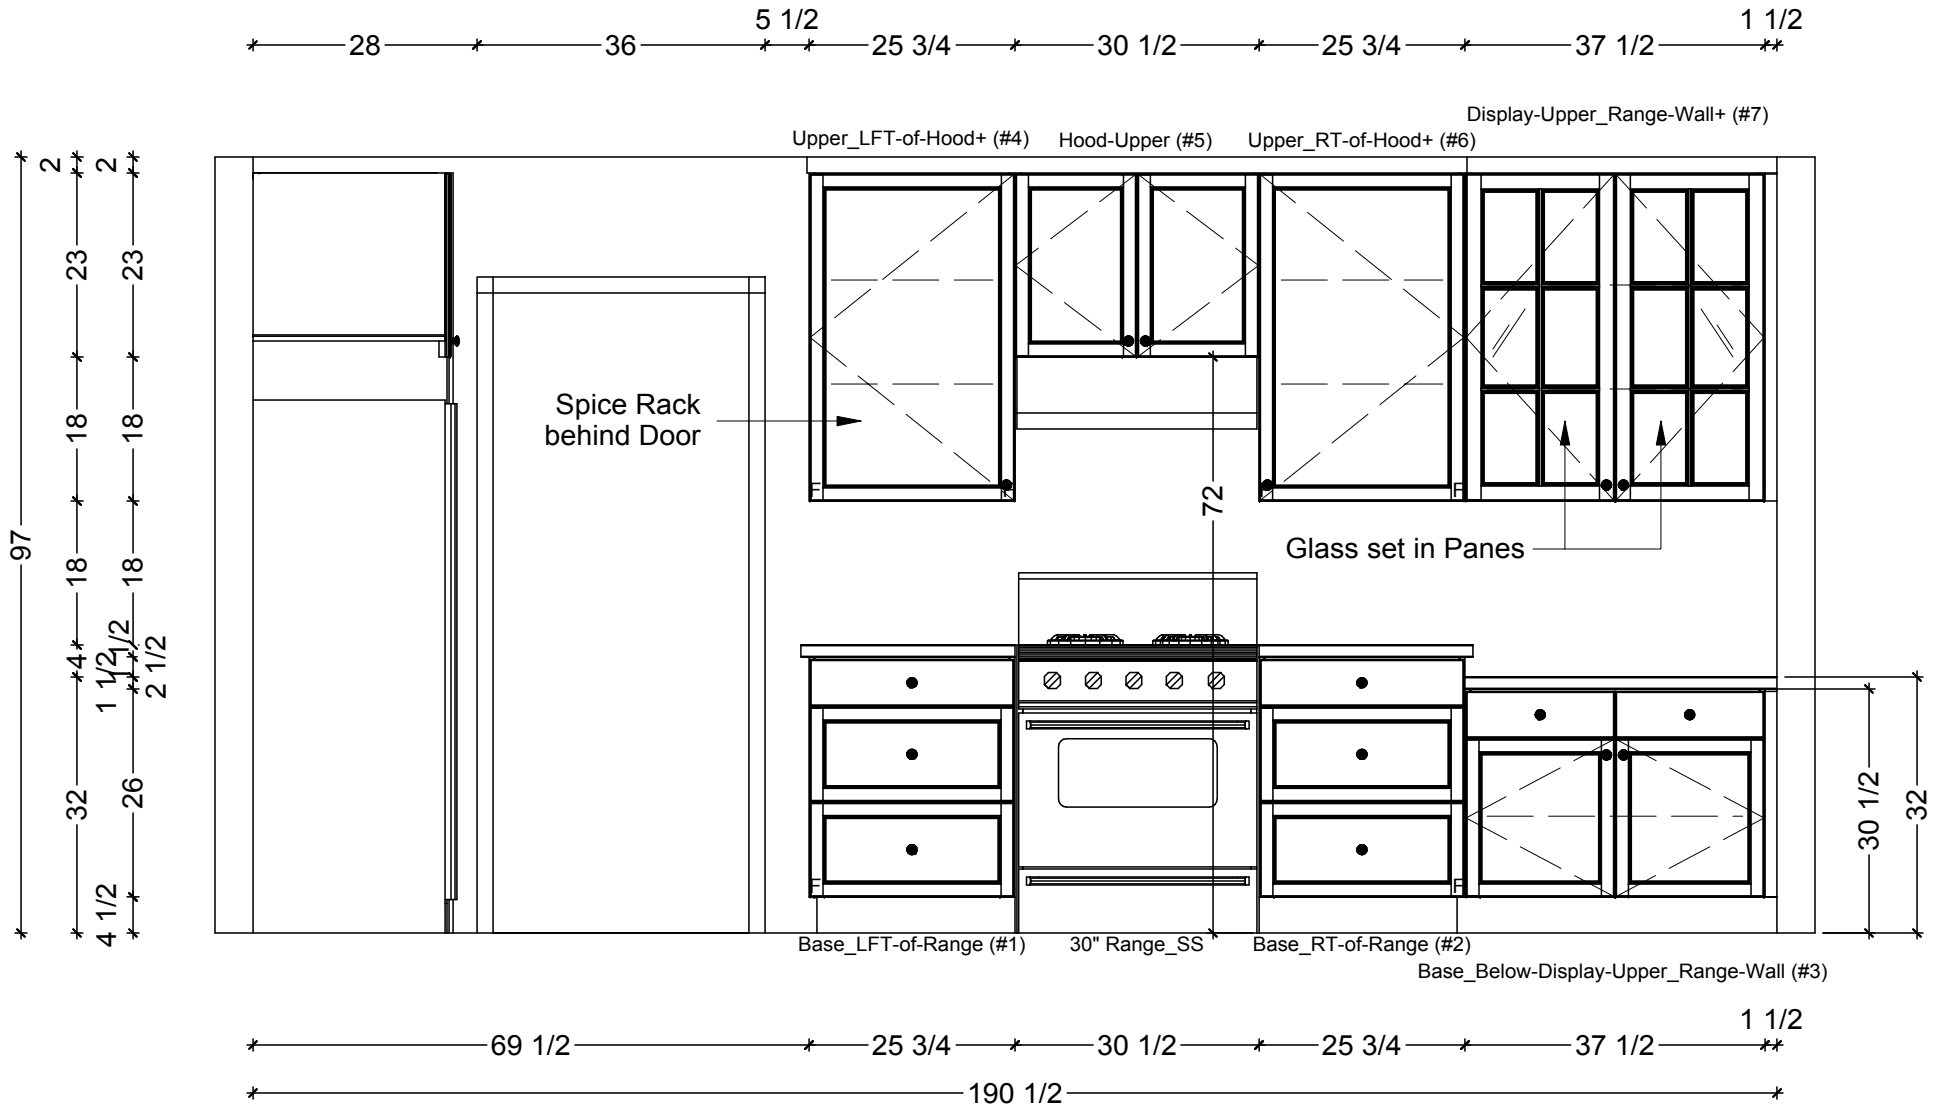

**1** KITCHEN ELEVATION - RANGE WALL  
 SCALE: 1/2" = 1' 0"

**Classic Bath Designs, Inc.**  
 11544 Sheldon St., Sun Valley, CA 91352  
 818.767.1144 fax: 818.767.1278


Cust: Sweeney for Miller	PO# KITCHEN	Scale: As Noted	Room	<b>K.1</b>
Approved _____	Job: FL-FF_PreFIN/PG-HdWd_IntEB:PreFIN	Size: A	Dr By: Brian 02/25/2014	

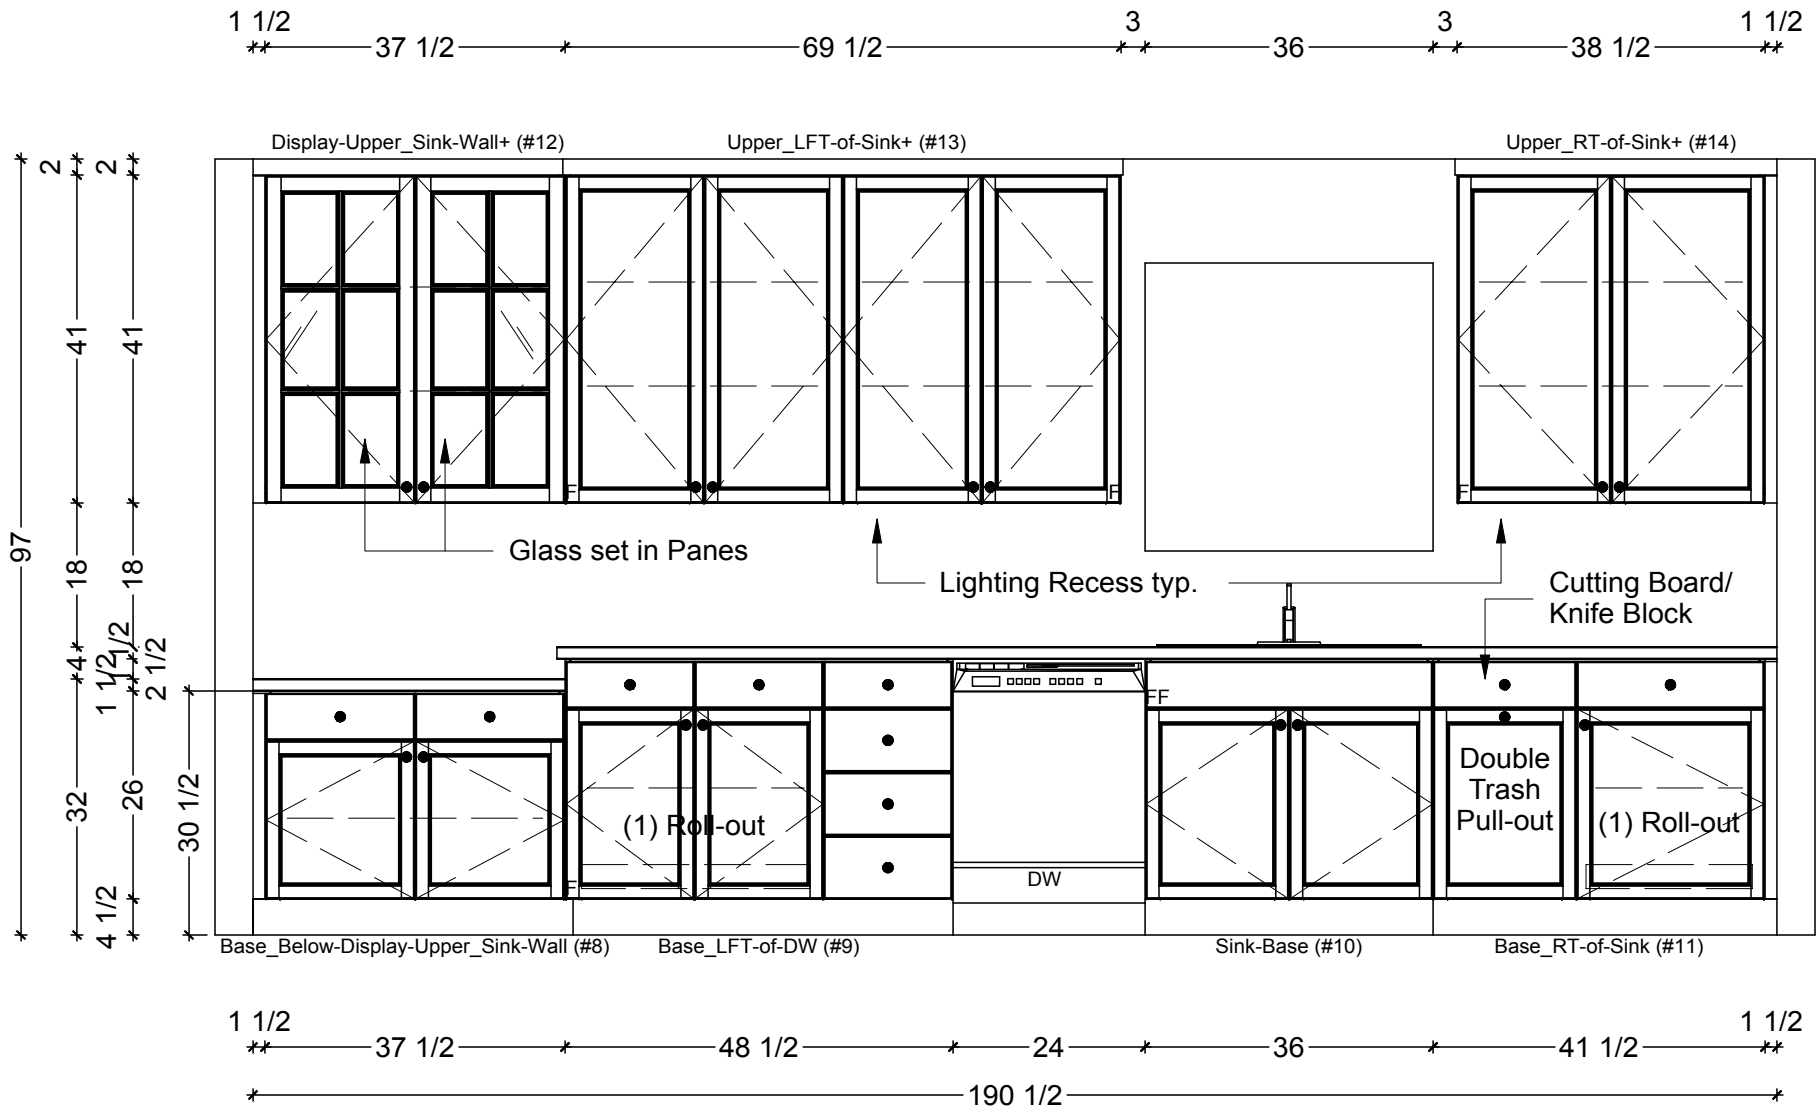

**1** KITCHEN ELEVATION - SINK WALL  
 SCALE: 1/2" = 1' 0"

**Classic Bath Designs, Inc.**  
 11544 Sheldon St., Sun Valley, CA 91352  
 818.767.1144 fax: 818.767.1278

Cust: Sweeney for Miller		PO# KITCHEN	Scale: As Noted		<b>K.2</b>
Approved _____	Job: FL-FF_PreFIN/PG-HdWd_IntEB:PreFIN	Size: A	Dr By: Brian	02/25/2014	

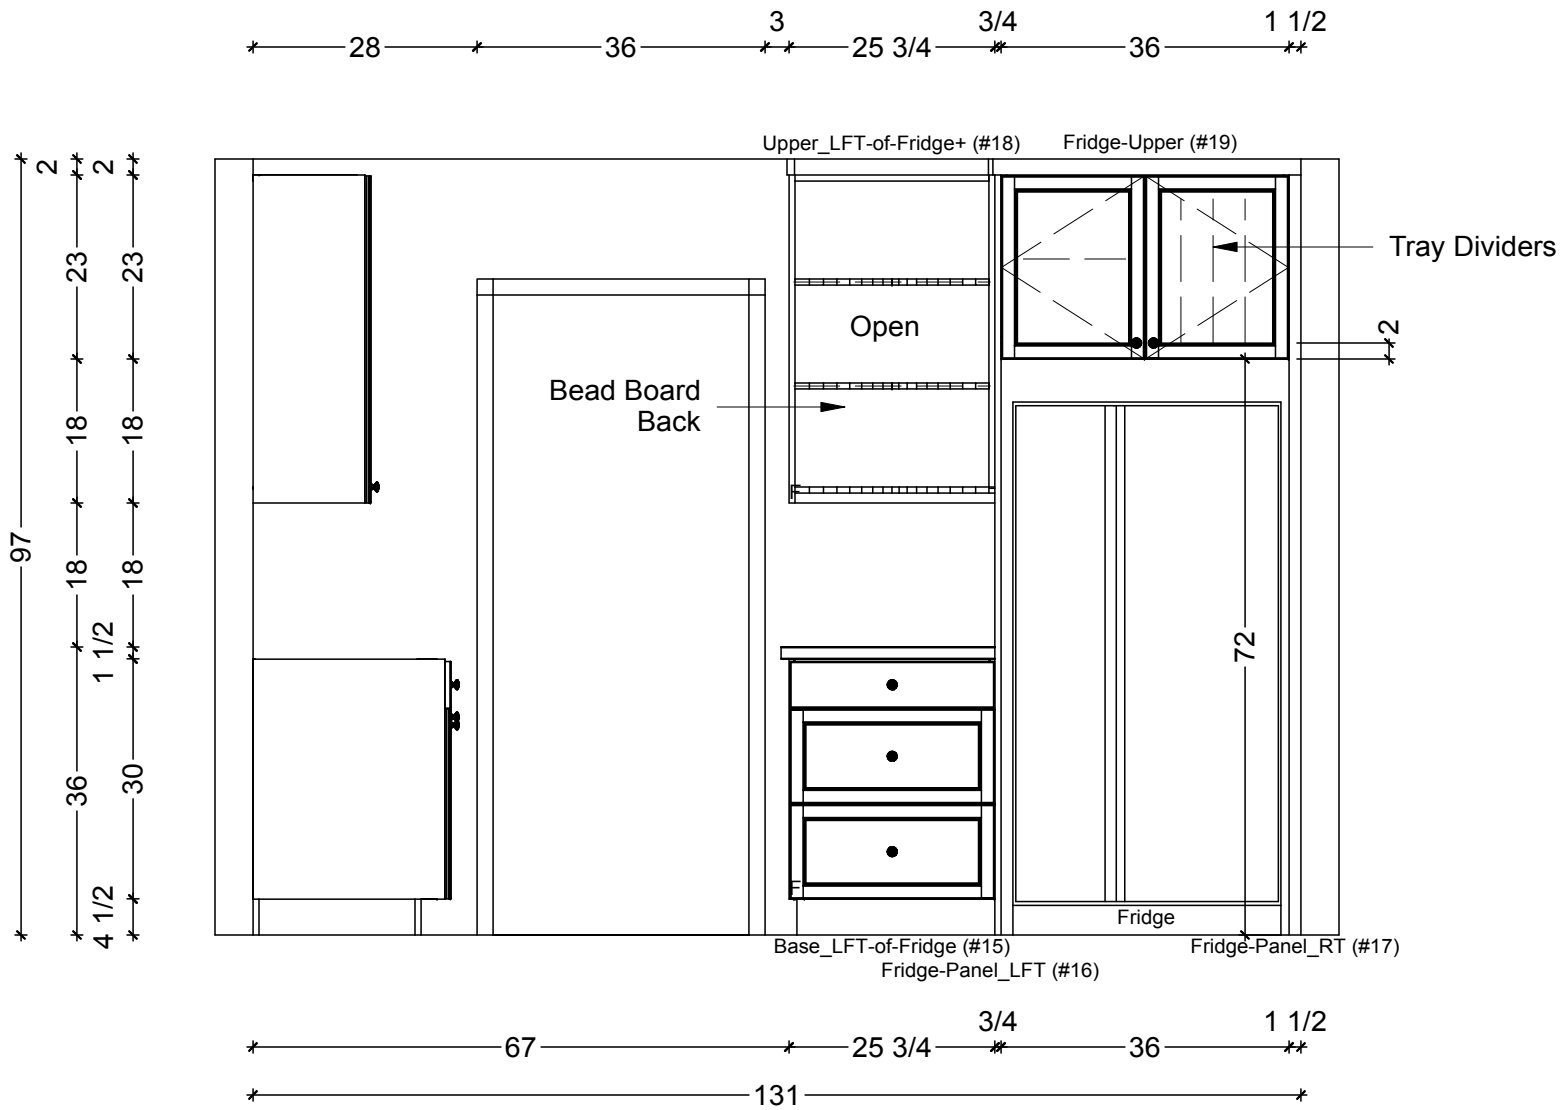

1 KITCHEN ELEVATION - FRIDGE WALL  
 SCALE: 1/2" = 1' 0"

**Classic Bath Designs, Inc.**  
 11544 Sheldon St., Sun Valley, CA 91352  
 818.767.1144 fax: 818.767.1278



Cust: Sweeney for Miller		PO# KITCHEN	Scale: As Noted		<b>K.3</b>
Approved _____	Job: FL-FF_PreFIN/PG-HdWd_IntEB:PreFIN	Size: A	Dr By: Brian	02/25/2014	



**Classic Bath Designs, Inc.**  
 11544 Sheldon St., Sun Valley, CA 91352  
 818.767.1144 fax: 818.767.1278



Cust: Sweeney for Miller	PO# KITCHEN	Scale: As Noted		
Approved _____	Job: FL-FF_PreFIN/PG-HdWd_IntEB:PreFIN	Size: A	Dr By: Brian	02/25/2014

Rndr



**Classic Bath Designs, Inc.**  
 11544 Sheldon St., Sun Valley, CA 91352  
 818.767.1144 fax: 818.767.1278



Cust: Sweeney for Miller	PO# KITCHEN	Scale: As Noted		
Approved _____	Job: FL-FF_PreFIN/PG-HdWd_IntEB:PreFIN	Size: A	Dr By: Brian	02/25/2014

Rndr