


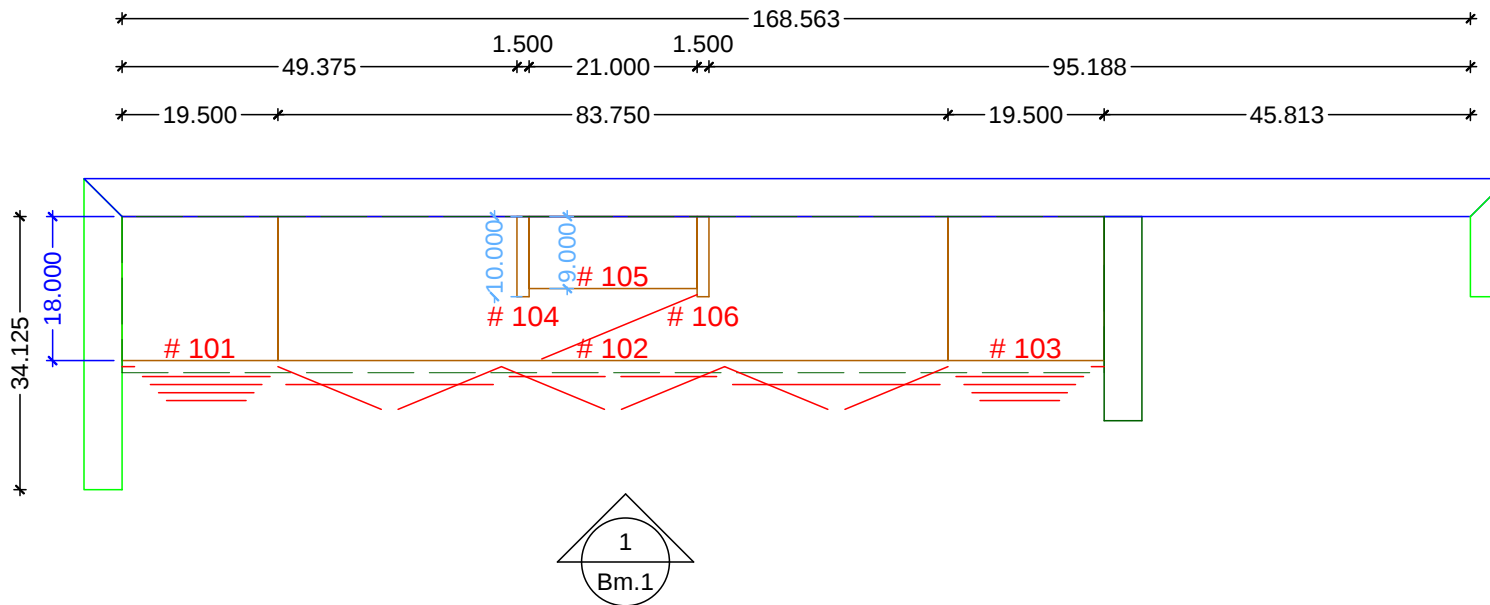

MASTER BATH FLOOR PLAN
SCALE: 1/2" = 1' 0"

Classic Bath Designs, Inc.
11544 Sheldon St., Sun Valley, CA 91352
818.767.1144 fax: 818.767.1278



Cust: Wazana-Oxnard

PO# DWELLING

Scale: As Noted

Master Bath

Approved _____


Job: FL-S_PreFIN/PG:perSample_IntEB:PreFIN

Size: A

Dr By: Brian

09/20/2017

Bm.0

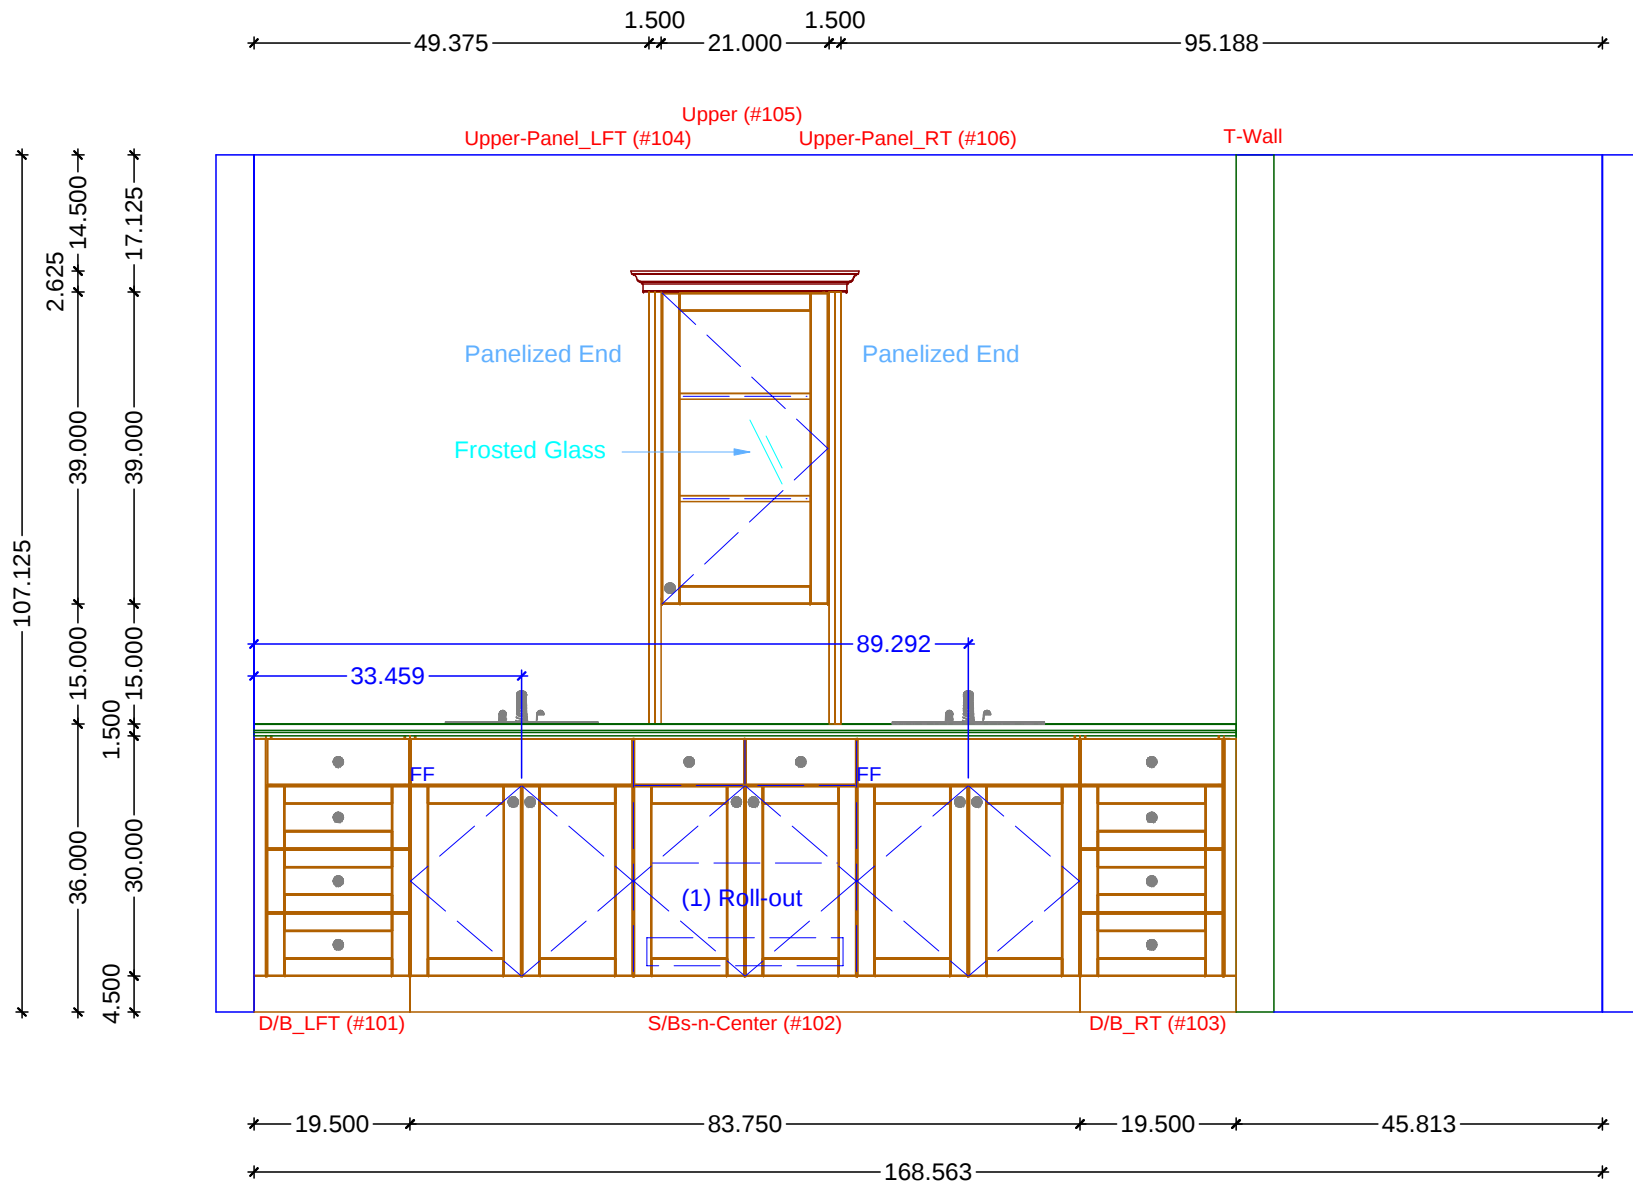

1 MASTER BATH ELEVATION
SCALE: 1/2" = 1' 0"

Classic Bath Designs, Inc.
11544 Sheldon St., Sun Valley, CA 91352
818.767.1144 fax: 818.767.1278



Cust: Wazana-Oxnard

PO# DWELLING

Scale: As Noted

Master Bath

Approved _____


Job: FL-S_PreFIN/PG:perSample_IntEB:PreFIN

Size: A

Dr By: Brian

09/20/2017

Bm.1

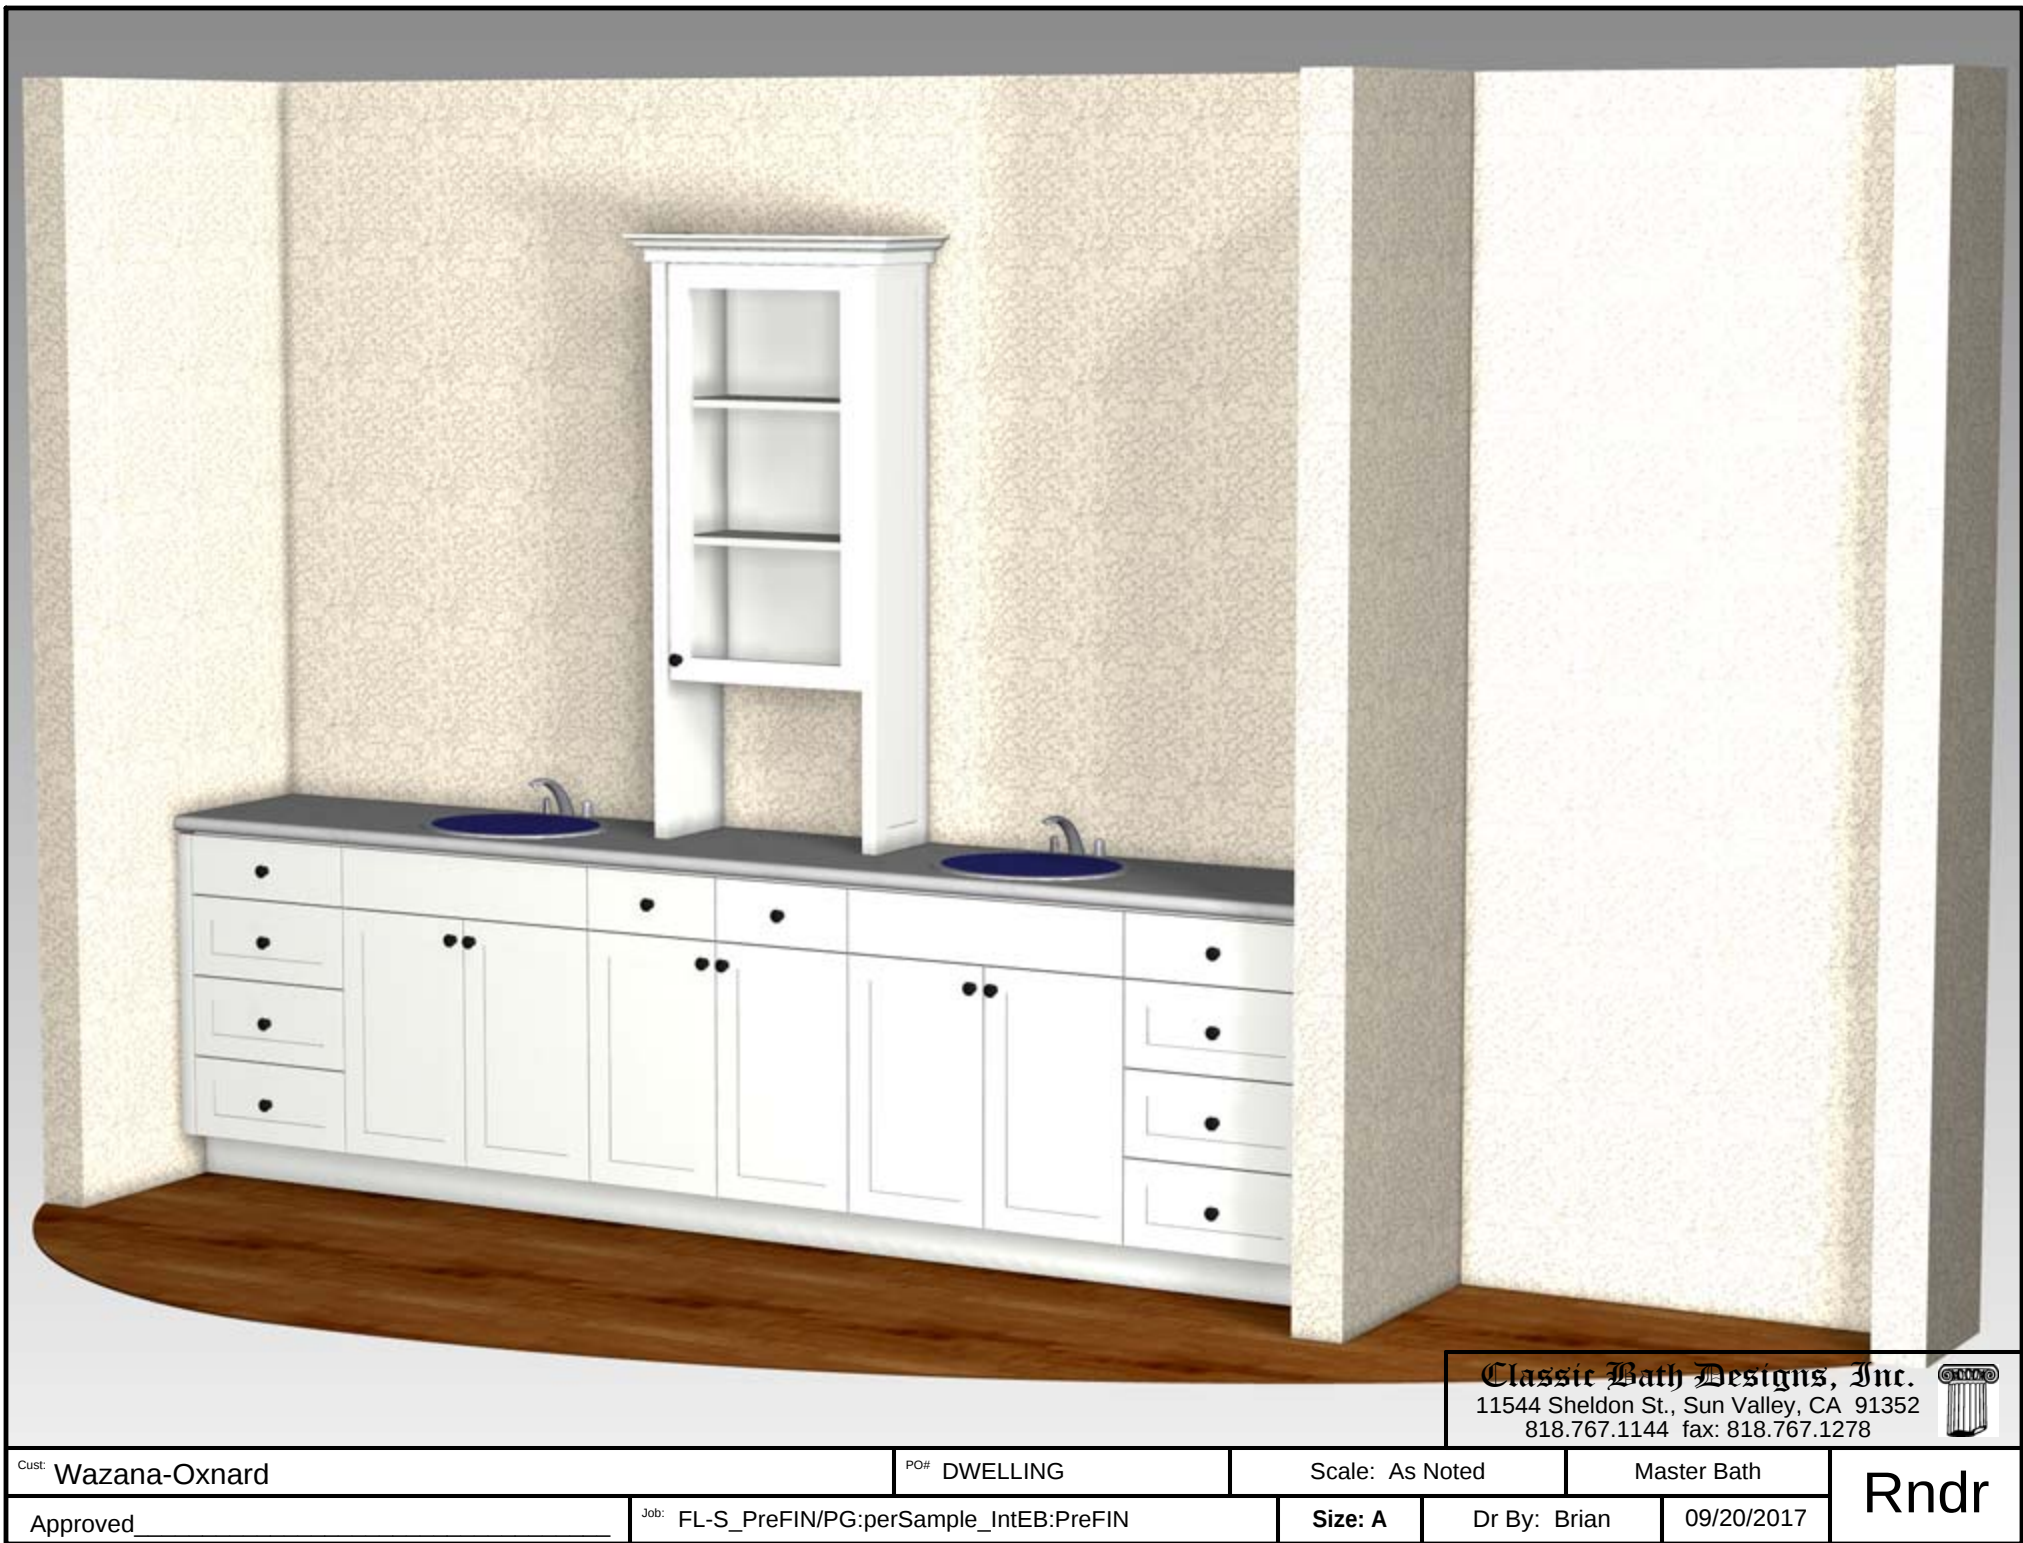

Classic Bath Designs, Inc.
11544 Sheldon St., Sun Valley, CA 91352
818.767.1144 fax: 818.767.1278



Cust: Wazana-Oxnard		PO# DWELLING	Scale: As Noted		Master Bath		Rndr
Approved _____		Job: FL-S_PreFIN/PG:perSample_IntEB:PreFIN		Size: A	Dr By: Brian	09/20/2017	