


KITCHEN CABINETRY FLOOR PLAN
SCALE: 1:40

Classic Bath Designs, Inc.
11544 Sheldon St., Sun Valley, CA 91352
818.767.1144 fax: 818.767.1278

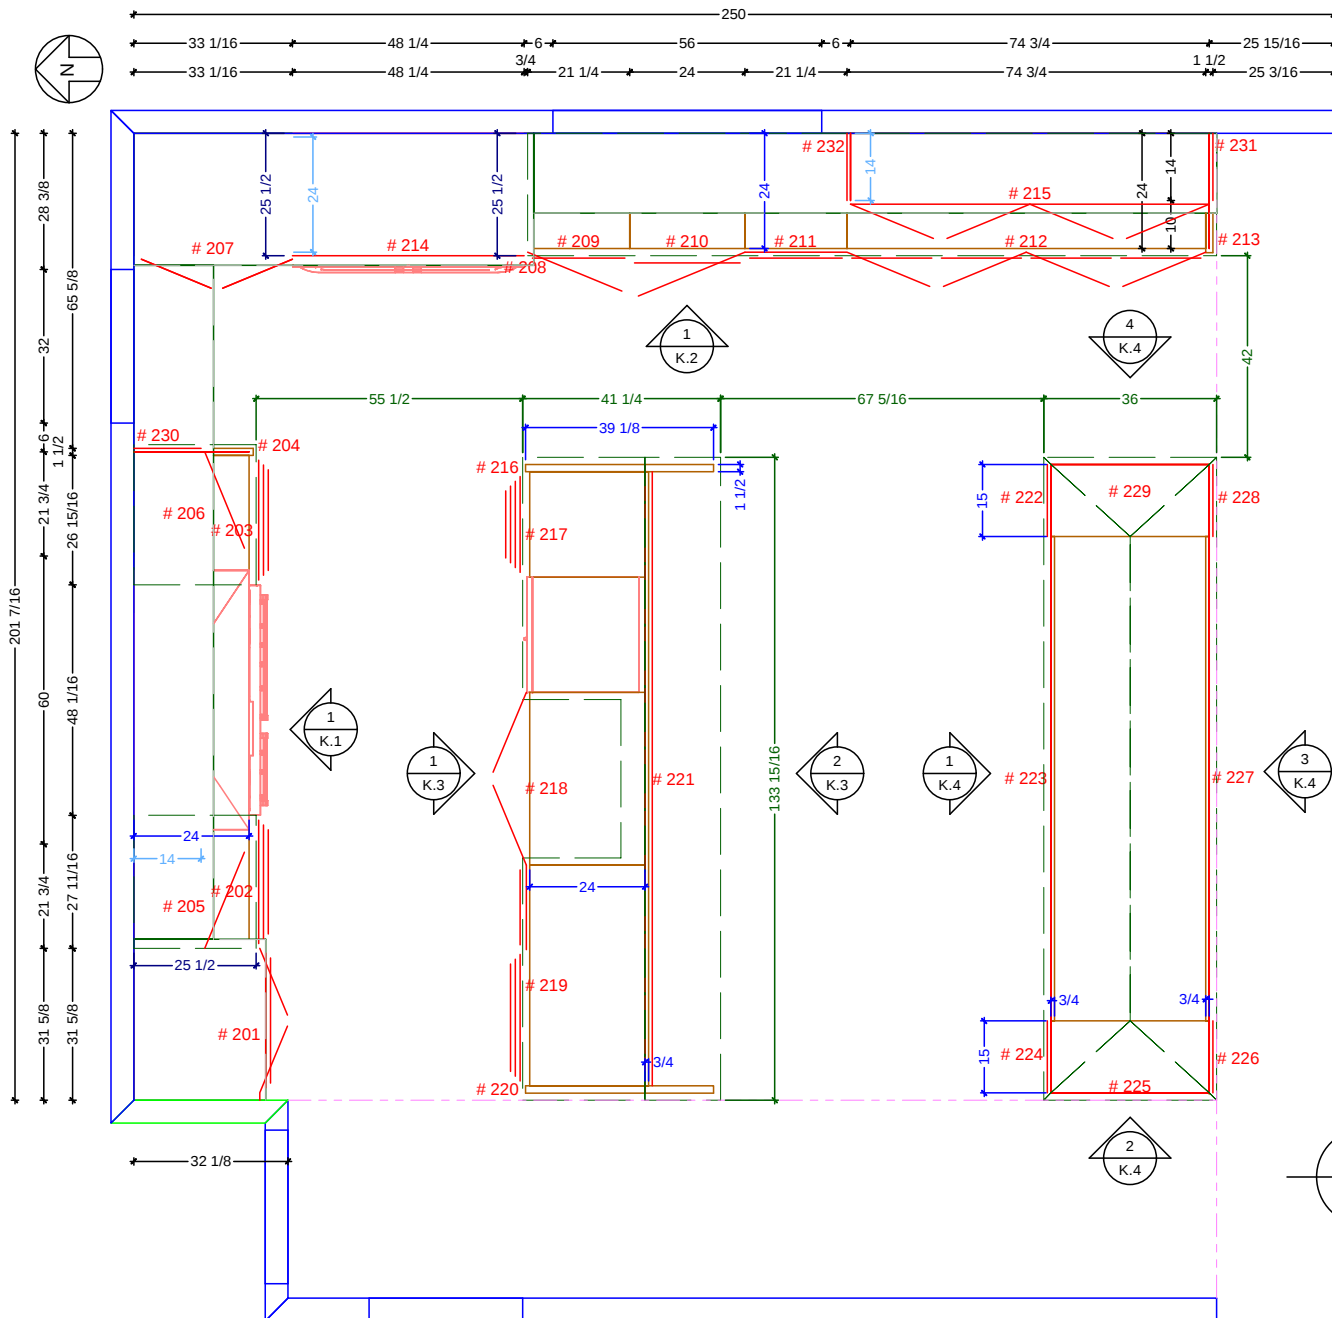

Cust: Wazana-Oxnard

PO# DWELLING

Scale: As Noted

KITCHEN

Approved


Job: FL-S_PreFIN/PG:perSample_IntEB:PreFIN

Size: A

Dr By: Brian

10/20/2017

K.0

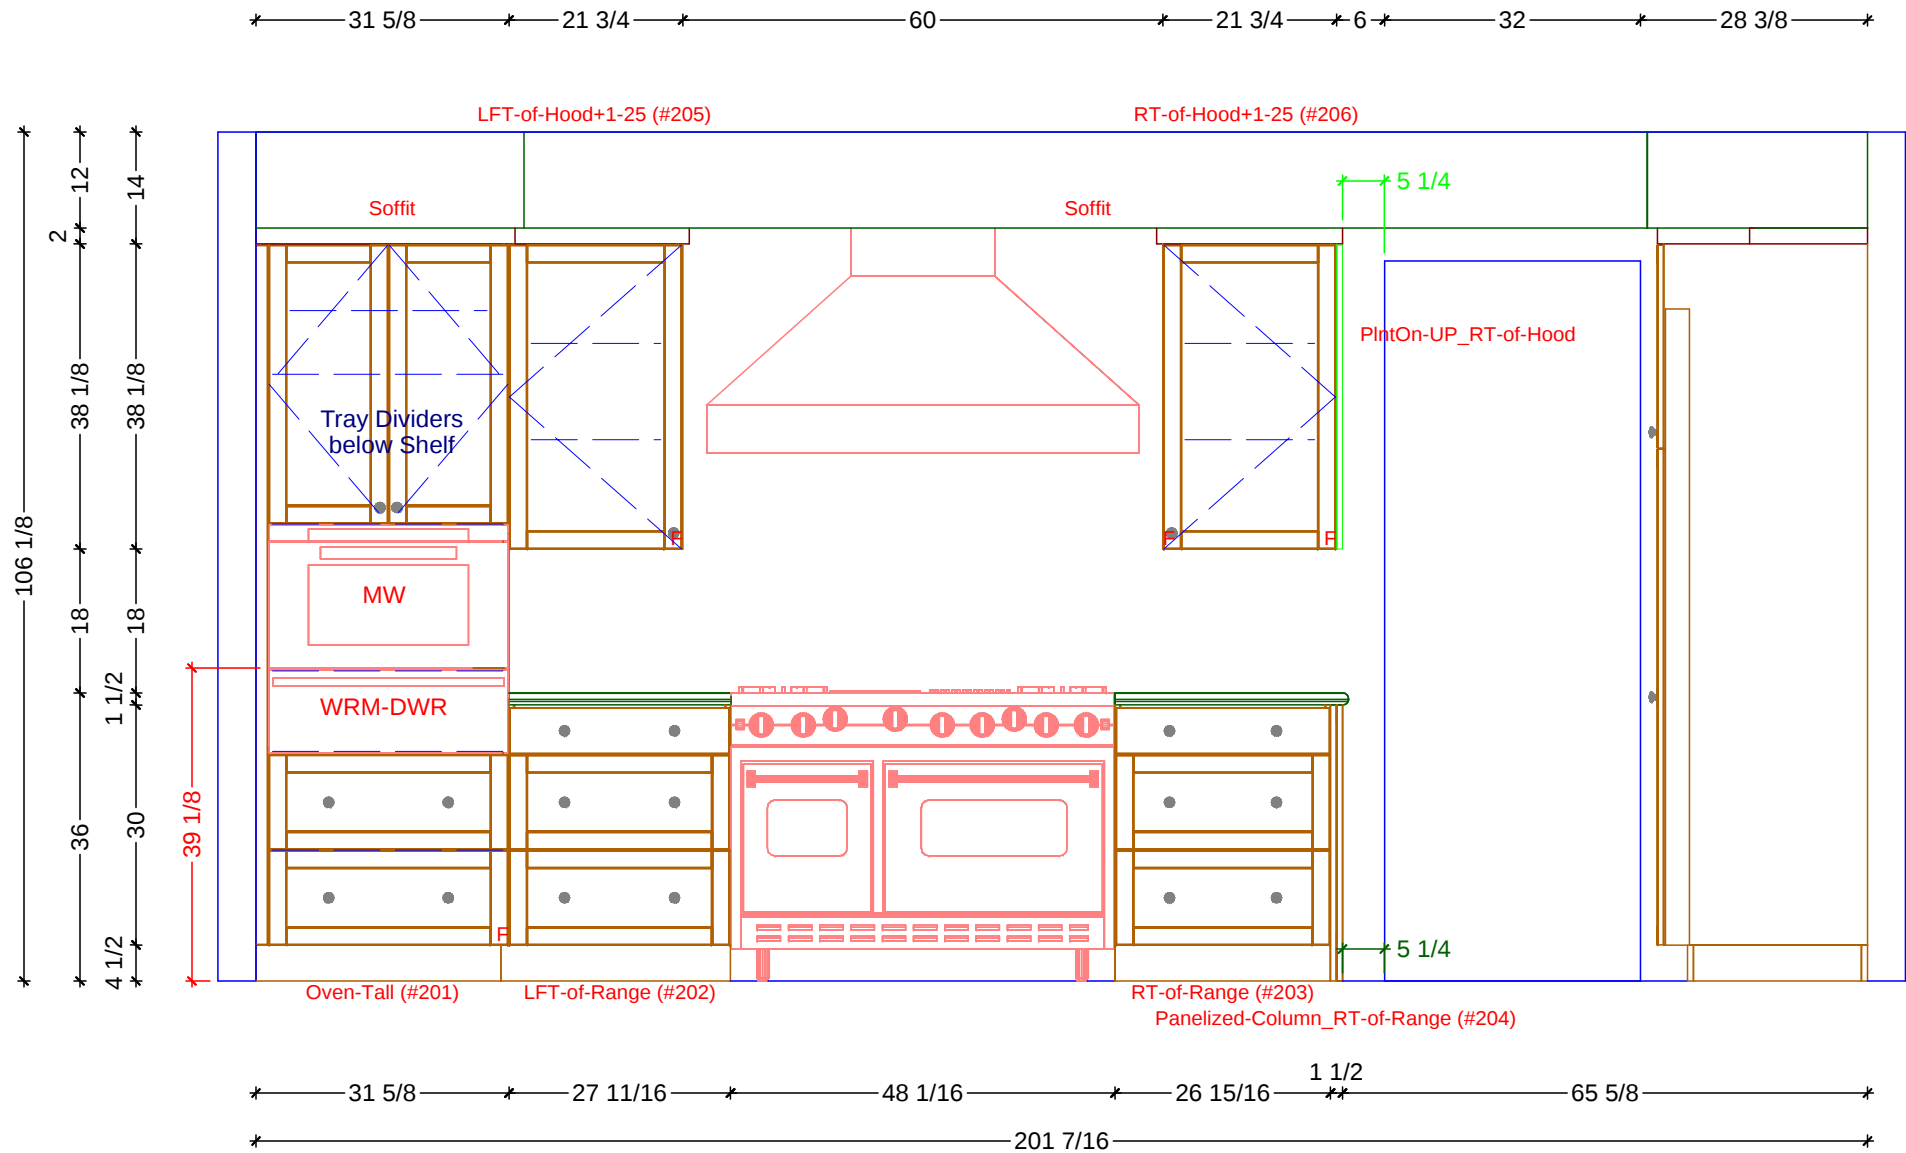

1

KITCHEN ELEVATION - RANGE WALL

SCALE: 1/2" = 1' 0"

Classic Bath Designs, Inc.
11544 Sheldon St., Sun Valley, CA 91352
818.767.1144 fax: 818.767.1278



Cust: Wazana-Oxnard

PO# DWELLING

Scale: As Noted

KITCHEN

Approved _____


Job: FL-S_PreFIN/PG:perSample_IntEB:PreFIN

Size: A

Dr By: Brian

10/20/2017

K.1

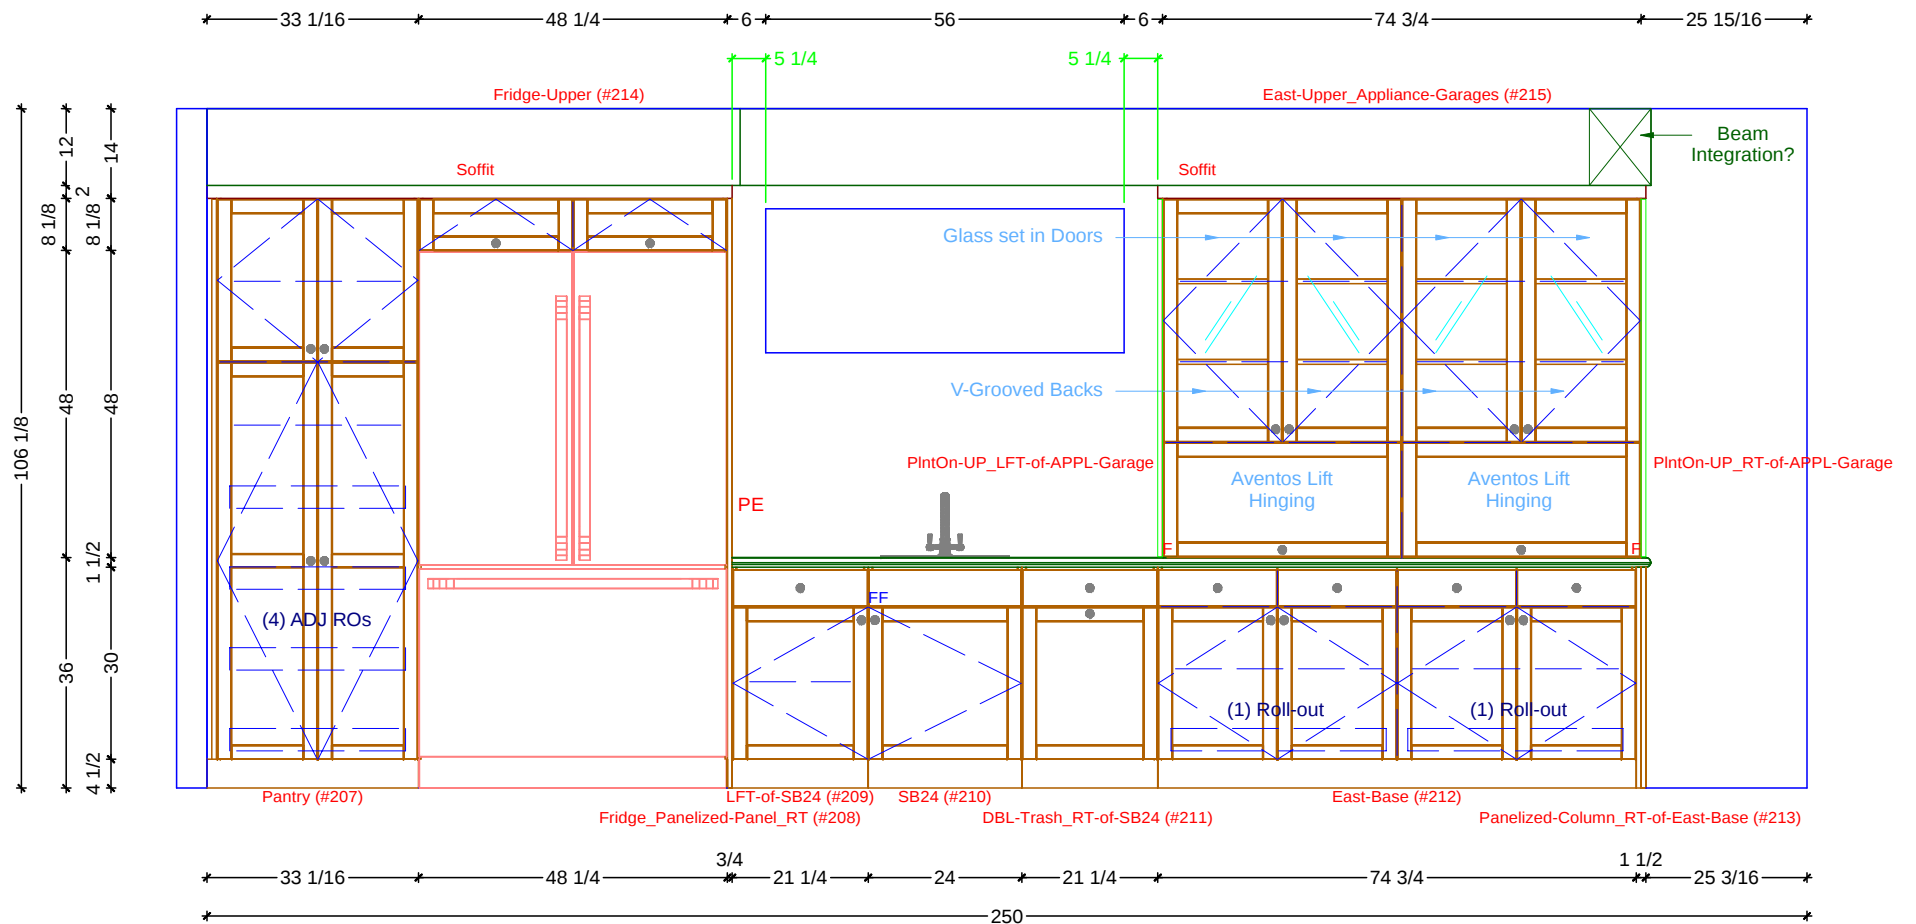

1

KITCHEN ELEVATION - FRIDGE WALL

SCALE: 1:30

Classic Bath Designs, Inc.
11544 Sheldon St., Sun Valley, CA 91352
818.767.1144 fax: 818.767.1278



Cust: Wazana-Oxnard

PO# DWELLING

Scale: As Noted

KITCHEN

Approved _____

Job: FL-S_PreFIN/PG:perSample_IntEB:PreFIN


Size: A

Dr By: Brian

10/20/2017

K.2

36
36
1 1/2
4 1/2

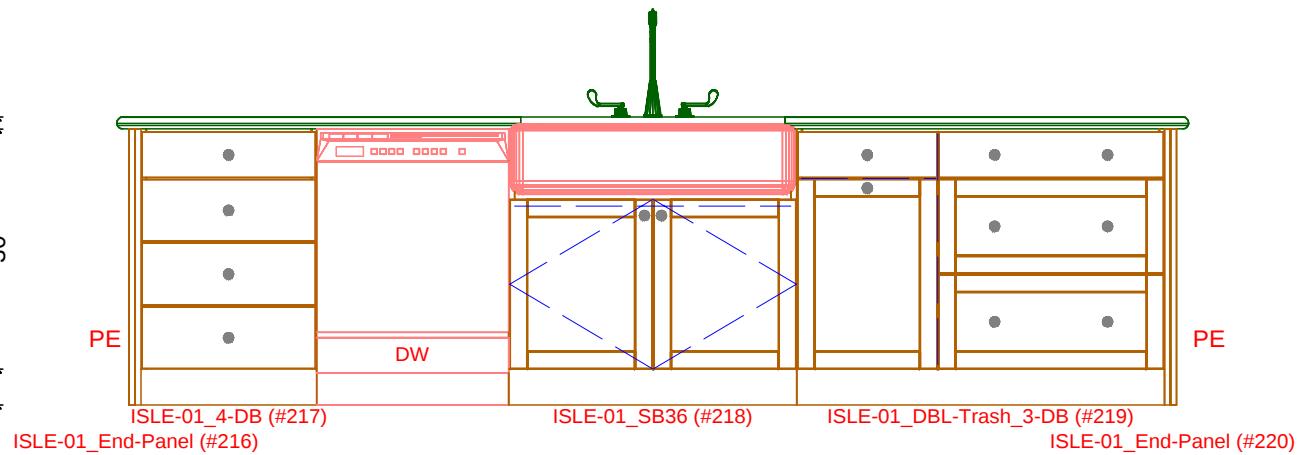


1 1/2
22 24 36 46 1 1/2
130 15/16

1

KITCHEN ELEVATION - ISLE-01 FRONT

SCALE: 1/2" = 1' 0"

36
36
1 1/2
34 1/2

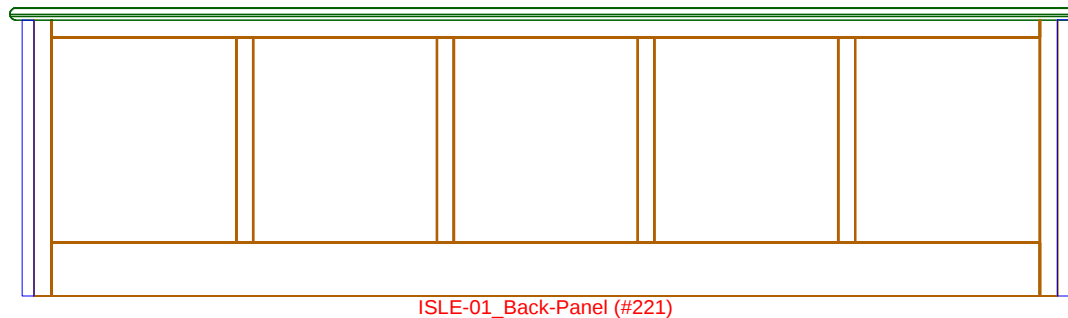


1 1/2
127 15/16 1 1/2
130 15/16

2

KITCHEN ELEVATION - ISLE-01 BACK

SCALE: 1/2" = 1' 0"

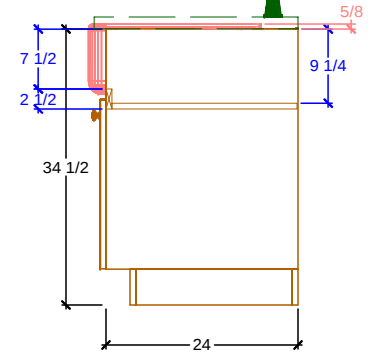

SIDE VIEW - SINK BASE

SCALE: 1/2" = 1' 0"

Cust: Wazana-Oxnard

PO# DWELLING

Scale: As Noted

KITCHEN

Approved

Job: FL-S_PreFIN/PG:perSample_IntEB:PreFIN

Size: A

Dr By: Brian


10/20/2017

Classic Bath Designs, Inc.
11544 Sheldon St., Sun Valley, CA 91352
818.767.1144 fax: 818.767.1278



K.3

36
36
34 1/2
1 1/2

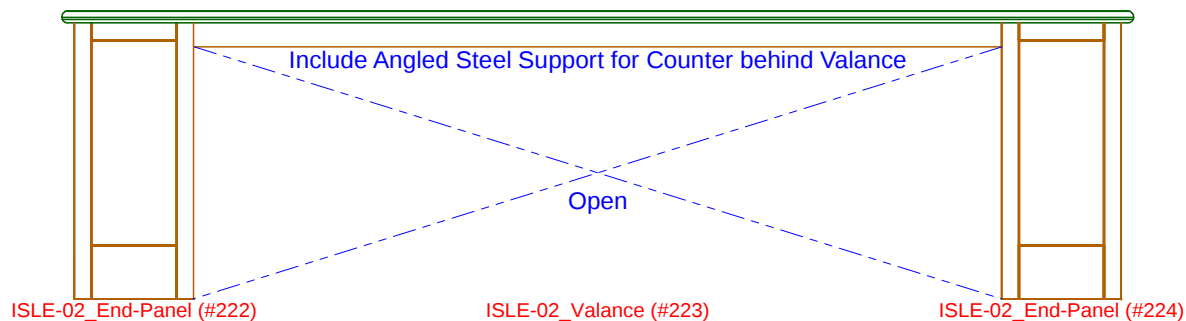


15 100 15/16 15
130 15/16

1

KITCHEN ELEVATION - ISLE-02 INSIDE

SCALE: 1/2" = 1' 0"

36
36
34 1/2
1 1/2

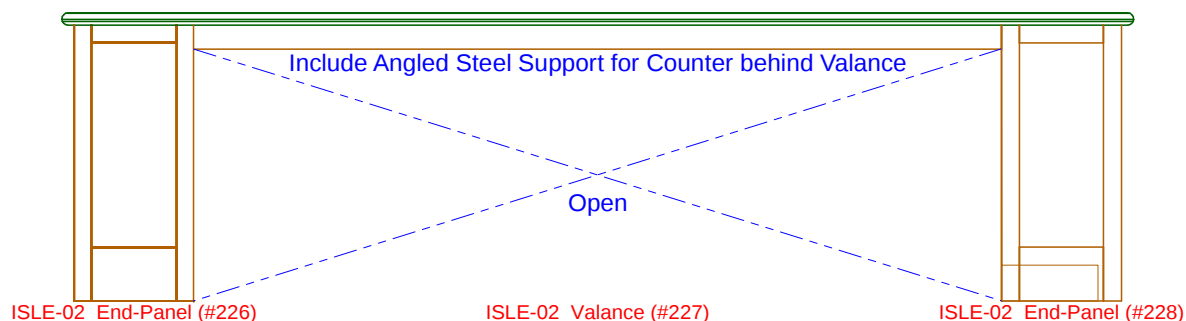


15 100 15/16 15
130 15/16

3

KITCHEN ELEVATION - ISLE-02 OUTSIDE

SCALE: 1/2" = 1' 0"

36
36
30
4 1/2
1 1/2

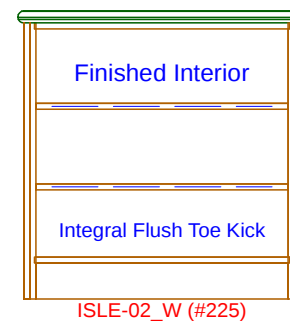


33
33

2

KITCHEN ELEVATION - END

SCALE: 1/2" = 1' 0"

36
36
30
4 1/2
1 1/2

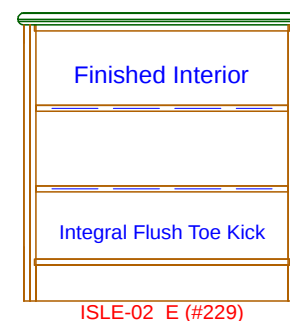

33
33

4

KITCHEN ELEVATION - END

SCALE: 1/2" = 1' 0"

Cust: Wazana-Oxnard

PO# DWELLING

Scale: As Noted

KITCHEN

Approved

Job: FL-S_PreFIN/PG:perSample_IntEB:PreFIN

Size: A

Dr By: Brian


10/20/2017

K.4

Classic Bath Designs, Inc.

11544 Sheldon St., Sun Valley, CA 91352
818.767.1144 fax: 818.767.1278



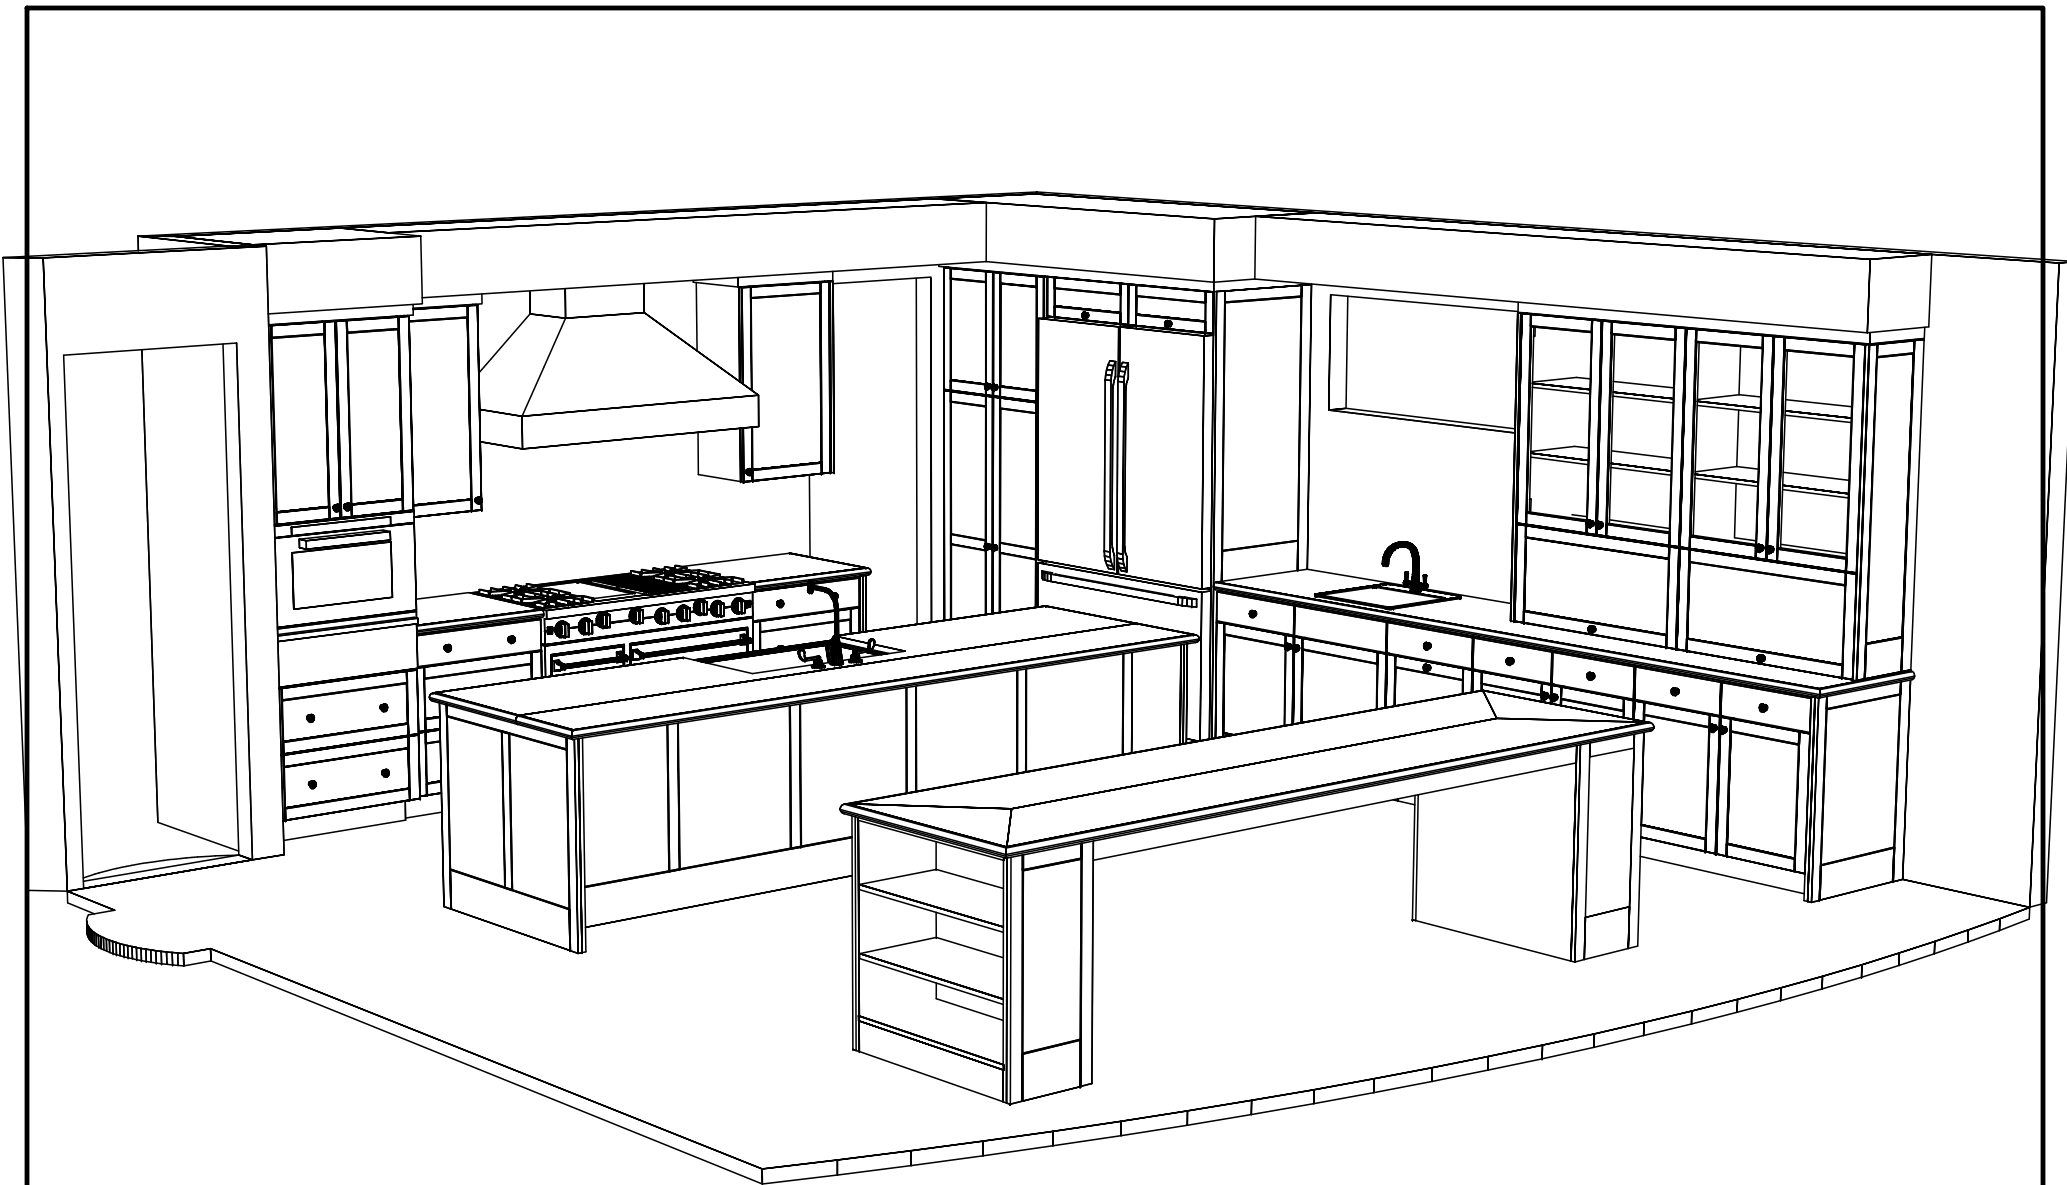

Classic Bath Designs, Inc.
 11544 Sheldon St., Sun Valley, CA 91352
 818.767.1144 fax: 818.767.1278



Cust: **Wazana-Oxnard**

PO# **DWELLING**

Scale: **As Noted**

KITCHEN

Approved _____


Job: **FL-S_PreFIN/PG:perSample_IntEB:PreFIN**

Size: A

Dr By: **Brian**

10/20/2017

Persp

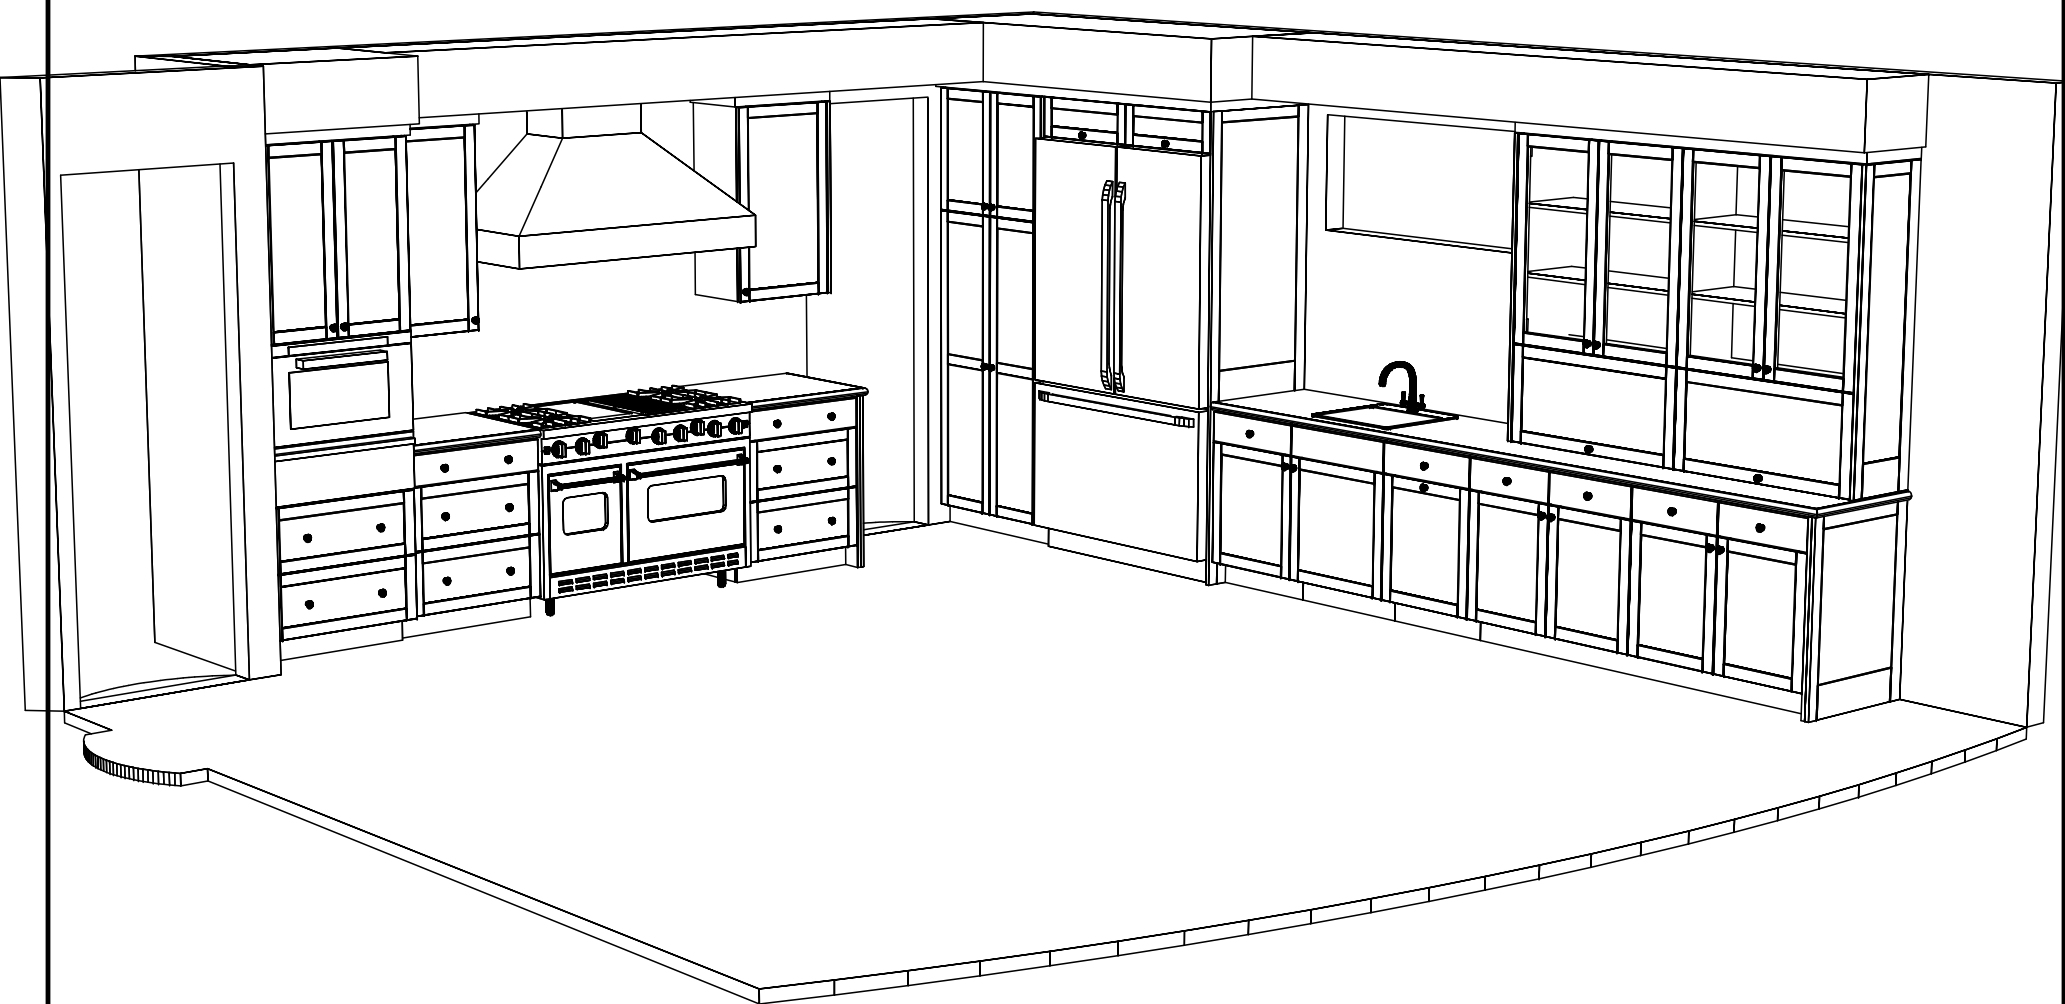

Classic Bath Designs, Inc.

11544 Sheldon St., Sun Valley, CA 91352
818.767.1144 fax: 818.767.1278



Cust: **Wazana-Oxnard**

PO# **DWELLING**

Scale: **As Noted**

Room

Approved _____


Job: **FL-S_PreFIN/PG:perSample_IntEB:PreFIN**

Size: A

Dr By: **Brian**

10/20/2017

K.1

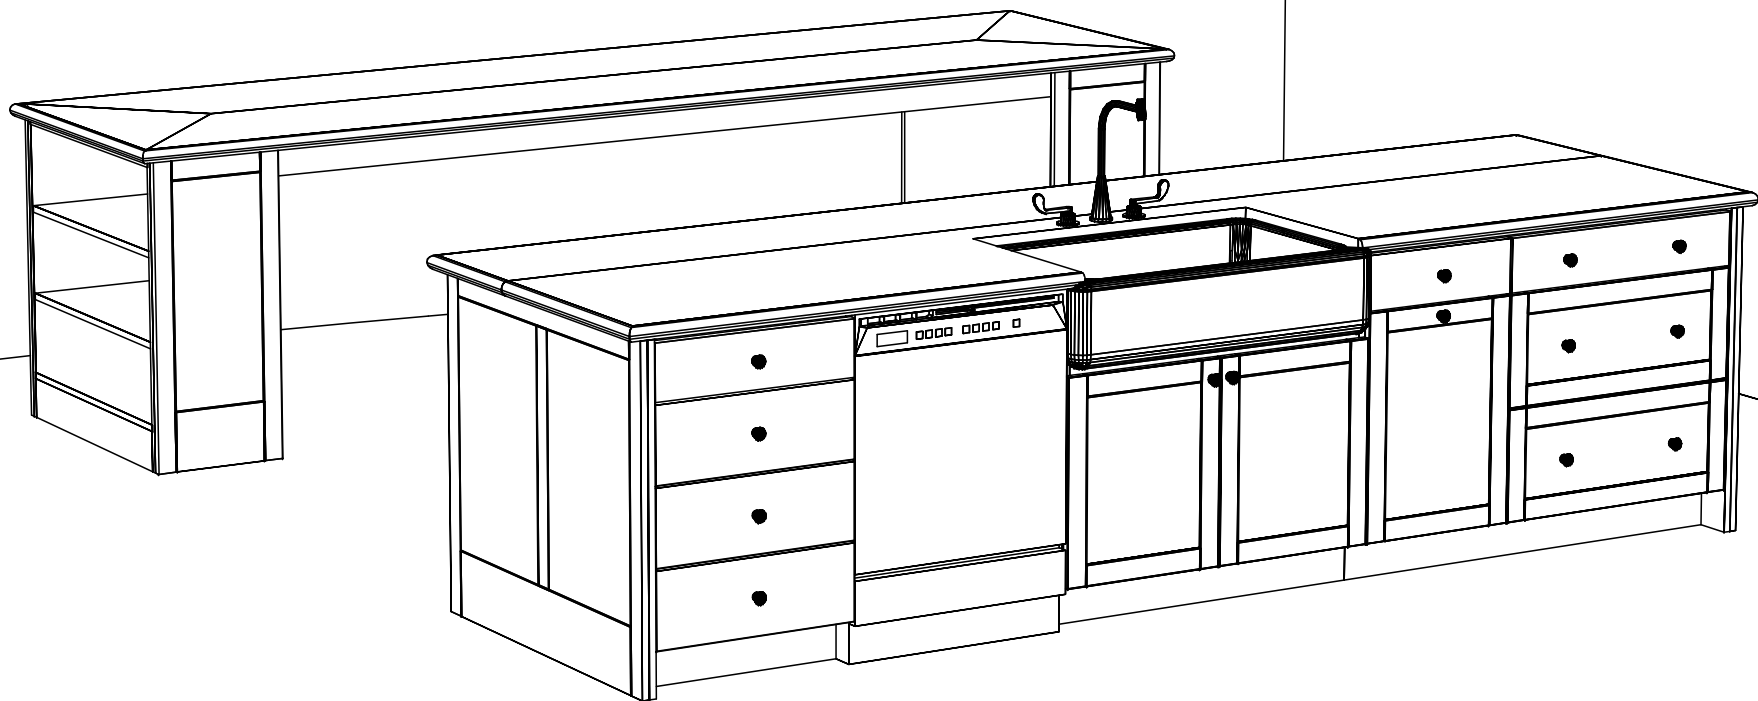

Classic Bath Designs, Inc.
 11544 Sheldon St., Sun Valley, CA 91352
 818.767.1144 fax: 818.767.1278



Cust: **Wazana-Oxnard**

PO# **DWELLING**

Scale: **As Noted**

KITCHEN

Approved _____

Job: **FL-S_PreFIN/PG:perSample_IntEB:PreFIN**

Size: A

Dr By: **Brian**

10/20/2017

Persp