

KITCHEN CABINETRY FLOOR PLAN
SCALE: 1/2" = 1' 0"

Classic Bath Designs, Inc.
11544 Sheldon St., Sun Valley, CA 91352
818.767.1144 fax: 818.767.1278




Cust: 1128 Ogden	PO# DWELLING	Scale: As Noted	KITCHENS_02-05	K.0
Approved _____	Job: FL-S_POs_PreFIN/PreFIN_IntEB:PreFIN	Size: A	Dr By: Brian 04/11/2015	

1 1/2
 ** 23 1/4 * 36 * 23 1/4 * 38 * 5/8

N_Above-LFT (#206) N_Above-Hood (#208) N_Above-RT (#210)
 N_LFT-of-Hood+1-25 (#207) N_Hood-Upper (#209) N_RT-of-Hood+1-25 (#211) Fridge_Upper (#212)

117 3/4
 * 5 * 31 * 30 1/4 * 5 *
 * 2 * 19 3/4 * 2 *
 * 12 * 12 * 1/8 * 26 7/8 *
 * 21 * 21 * 3/4 *
 * 27 * 26 7/8 *
 * 19 3/4 * 19 3/4 *

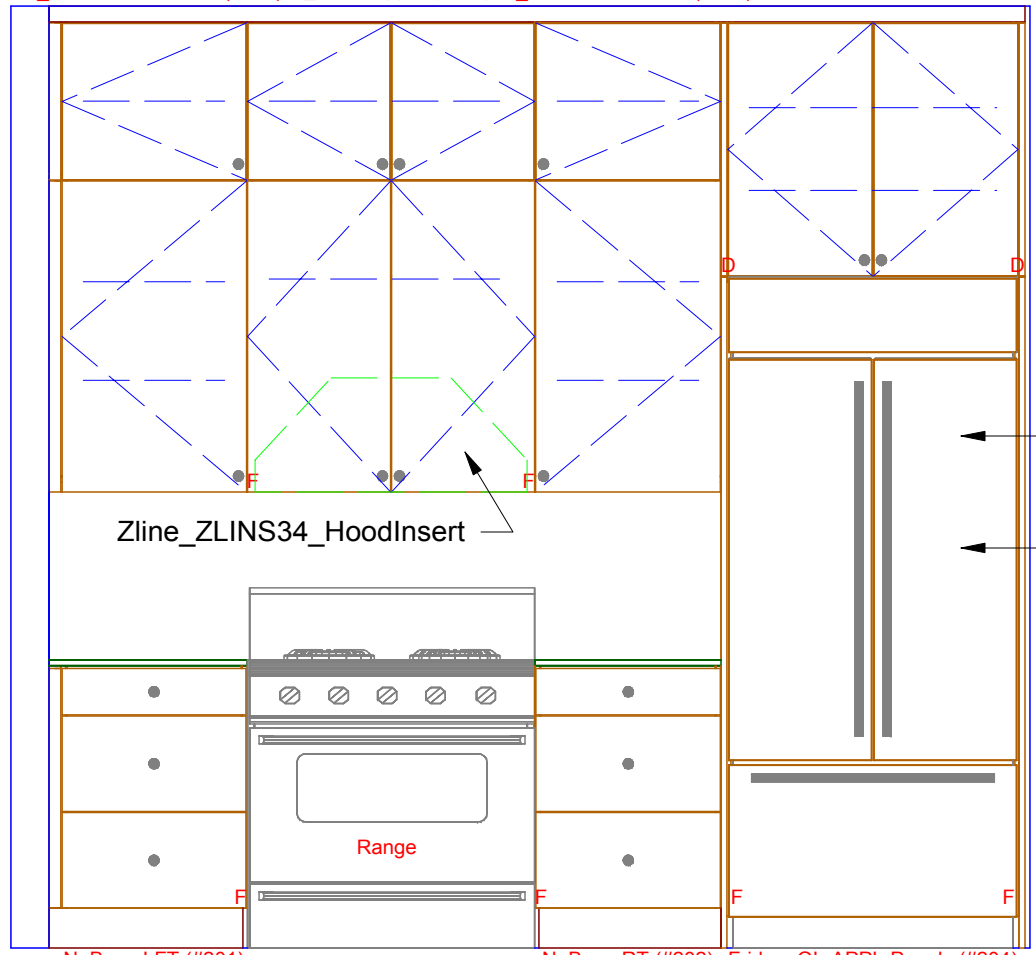

Zline_ZLINS34_HoodInsert

SubZero_BI-36UFD
 set as 1/4" Inset.

3/4" T Appliances Panels
 w/Spacer and Backer.


N_Base-LFT (#201) N_Base-RT (#202) Fridge_OL-APPL-Panels (#204)
 Fridge-Panel_LFT (#203) Fridge-Panel_RT (#205)

1 1/2
 ** 23 1/4 * 36 * 23 1/4 * 3/4 * 35 1/2 * 1/2 * 5/8 *
 * 1/2 * 3/4 *
 * 122 5/8 *

1 KITCHEN ELEVATION - FRIDGE AND RANGE WALL
 SCALE: 1/2" = 1' 0"

Classic Bath Designs, Inc.
 11544 Sheldon St., Sun Valley, CA 91352
 818.767.1144 fax: 818.767.1278

Cust: 1128 Ogden	PO# DWELLING	Scale: As Noted	KITCHENs_02-05	K2-5.1
Approved _____	Job: FL-S_POs_PreFIN/PreFIN_IntEB:PreFIN	Size: A	Dr By: Brian 04/11/2015	

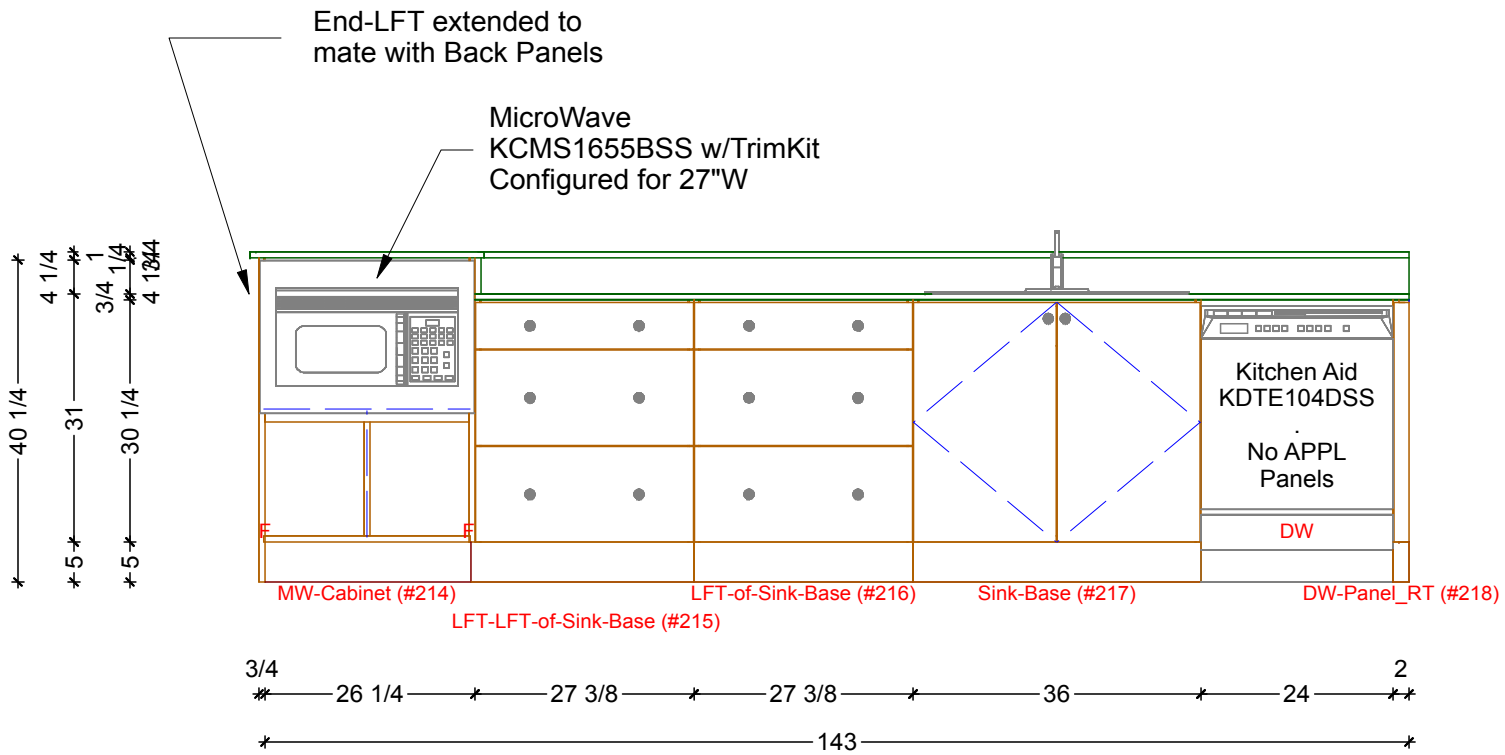


1 KITCHEN ELEVATION - SINK AND MICROWAVE RUN
SCALE: 1/2" = 1' 0"


Classic Bath Designs, Inc.
11544 Sheldon St., Sun Valley, CA 91352
818.767.1144 fax: 818.767.1278



Cust: 1128 Ogden	PO# DWELLING	Scale: As Noted	KITCHENS_02-05	K2-5.2
Approved _____	Job: FL-S_POs_PreFIN/PreFIN_IntEB:PreFIN	Size: A	Dr By: Brian 04/11/2015	

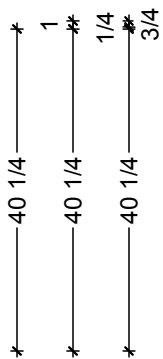

PENN_Panel_BACK (#213)

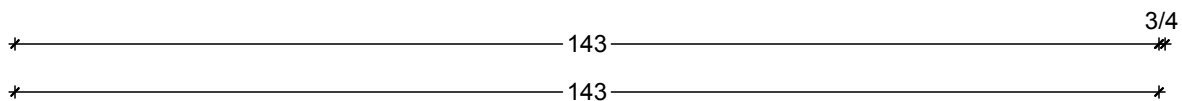

1

KITCHEN ELEVATION - PENNINSULA BACK PANELS

SCALE: 1/2" = 1' 0"

Classic Bath Designs, Inc.
 11544 Sheldon St., Sun Valley, CA 91352
 818.767.1144 fax: 818.767.1278



Cust: 1128 Ogden

PO# DWELLING

Scale: As Noted

KITCHENS_02-05

Approved _____

Job: FL-S_POs_PreFIN/PreFIN_IntEB:PreFIN

Size: A

Dr By: Brian

04/11/2015

K2-5.3



Classic Bath Designs, Inc.
 11544 Sheldon St., Sun Valley, CA 91352
 818.767.1144 fax: 818.767.1278



Cust: 1128 Ogden	PO# DWELLING	Scale: As Noted	KITCHENS_02-05	Rndr
Approved _____	Job: FL-S_POs_PreFIN/PreFIN_IntEB:PreFIN	Size: A	Dr By: Brian	



Classic Bath Designs, Inc.
 11544 Sheldon St., Sun Valley, CA 91352
 818.767.1144 fax: 818.767.1278



Cust: 1128 Ogden	PO# DWELLING	Scale: As Noted	KITCHENS_02-05	Rndr
Approved _____	Job: FL-S_POs_PreFIN/PreFIN_IntEB:PreFIN	Size: A	Dr By: Brian	



Classic Bath Designs, Inc.
 11544 Sheldon St., Sun Valley, CA 91352
 818.767.1144 fax: 818.767.1278



Cust: 1128 Ogden	PO# DWELLING	Scale: As Noted	KITCHENS_02-05	Rndr
Approved _____	Job: FL-S_POs_PreFIN/PreFIN_IntEB:PreFIN	Size: A	Dr By: Brian	