


KITCHEN 01 CABINETRY FLOOR PLAN  
 SCALE: 1/2" = 1' 0"


**Classic Bath Designs, Inc.**  
 11544 Sheldon St., Sun Valley, CA 91352  
 818.767.1144 fax: 818.767.1278

Cust: 1128 Ogden	PO# DWELLING	Scale: As Noted	KITCHEN_01	<b>K1.0</b>
Approved _____	Job: FL-S_POs_PreFIN/PreFIN_IntEB:PreFIN	Size: A	Dr By: Brian 04/22/2015	

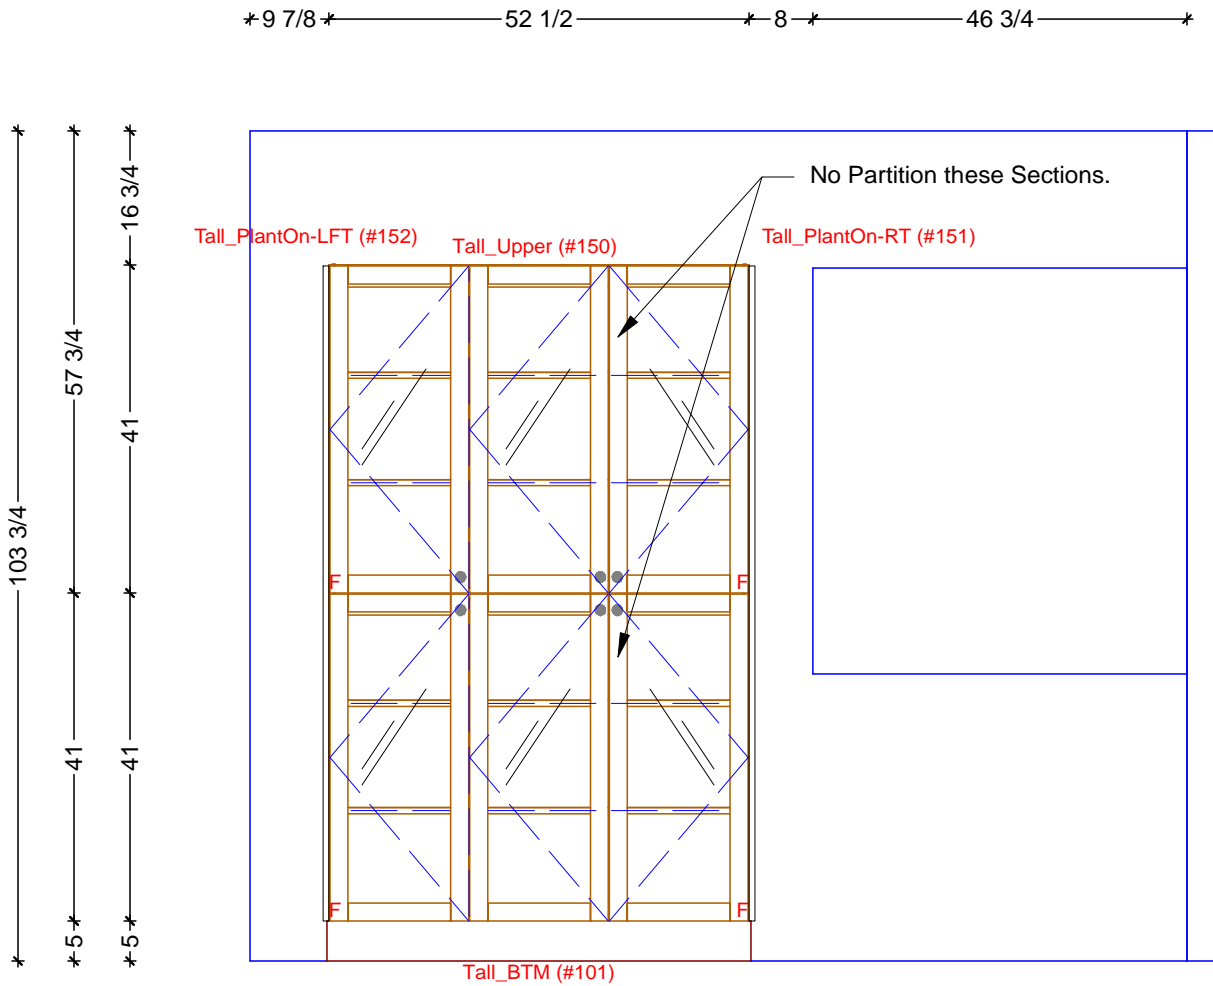

\* 9 7/8 \* ————— 52 1/2 ————— \* 54 3/4 \*  
 \* ————— 117 1/8 ————— \*

**1** KITCHEN 01 ELEVATION - TALL  
 SCALE: 1/2" = 1' 0"

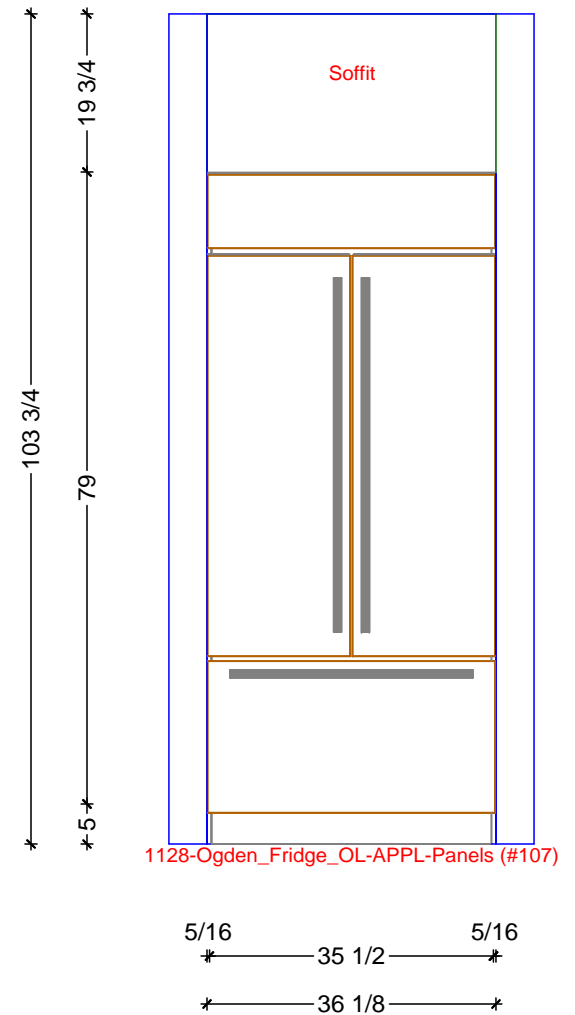


**2** KITCHEN 01 ELEVATION - FRIDGE  
 SCALE: 1/2" = 1' 0"

**Classic Bath Designs, Inc.**  
 11544 Sheldon St., Sun Valley, CA 91352  
 818.767.1144 fax: 818.767.1278



Cust: 1128 Ogden	PO# DWELLING	Scale: As Noted	KITCHEN_01
Approved _____	Job: FL-S_POs_PreFIN/PreFIN_IntEB:PreFIN	Size: A	Dr By: Brian 04/22/2015
			K1.1


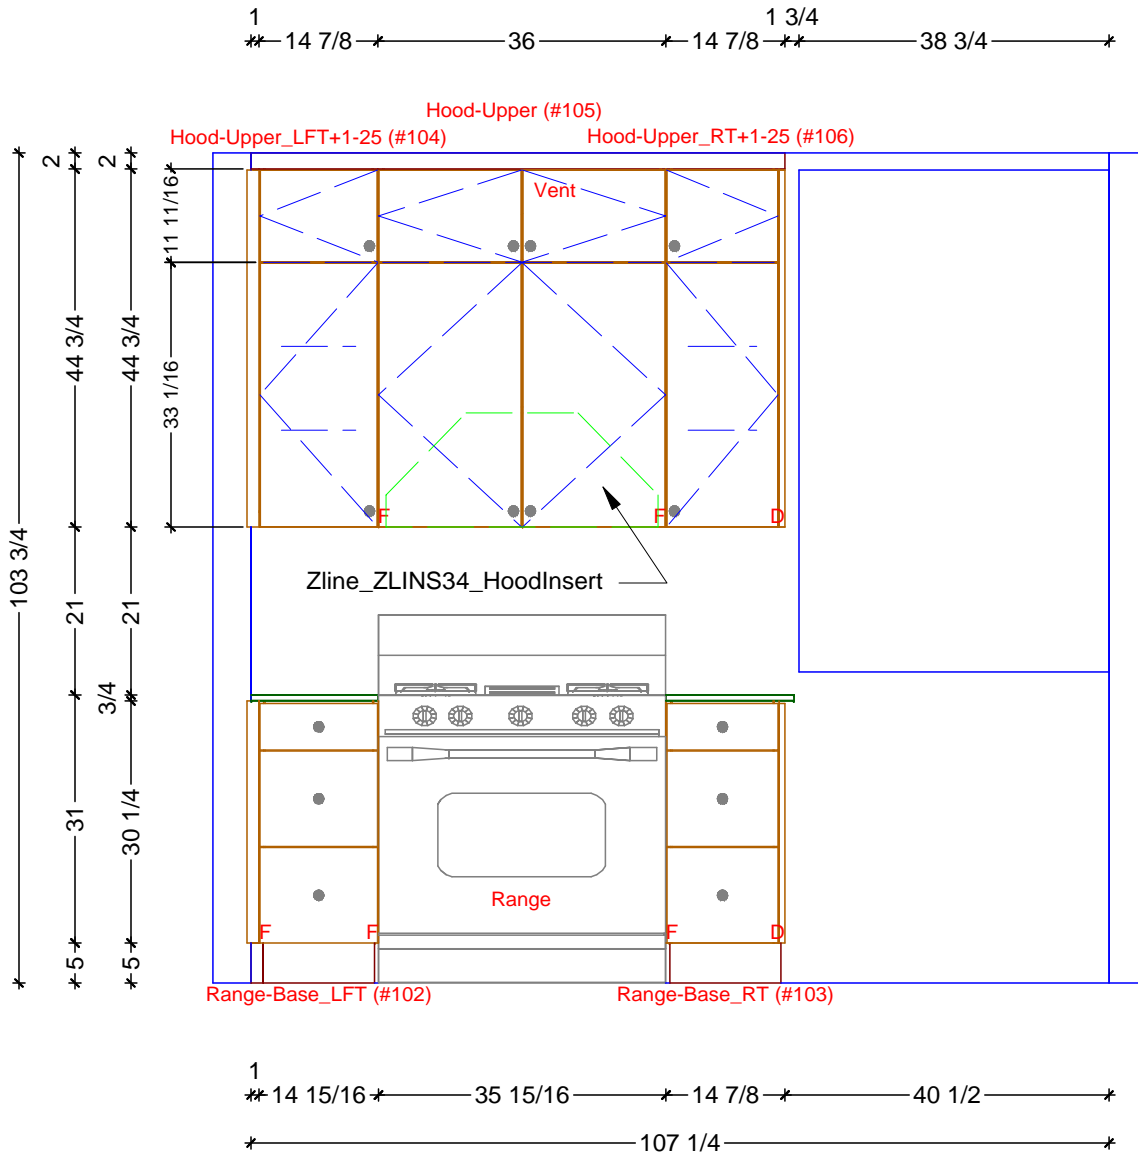


1 KITCHEN ELEVATION - NORTH  
 SCALE: 1/2" = 1' 0"



**Classic Bath Designs, Inc.**  
 11544 Sheldon St., Sun Valley, CA 91352  
 818.767.1144 fax: 818.767.1278

Cust: 1128 Ogden	PO# DWELLING	Scale: As Noted	KITCHEN_01
Approved _____	Job: FL-S_POs_PreFIN/PreFIN_IntEB:PreFIN	Size: A	Dr By: Brian      04/22/2015

**K1.2**

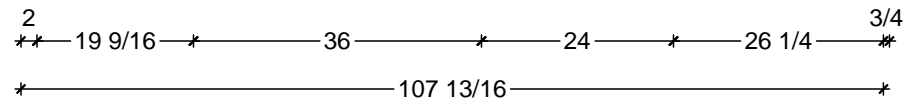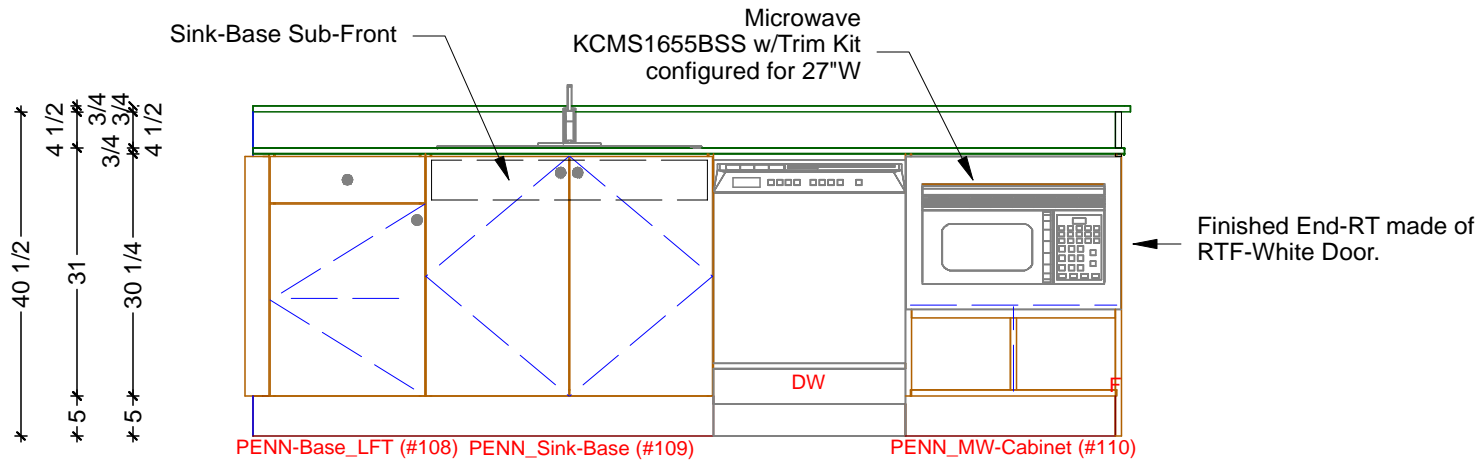

**1** KITCHEN PENNINSULA ELEVATION - INSIDE  
SCALE: 1/2" = 1' 0"

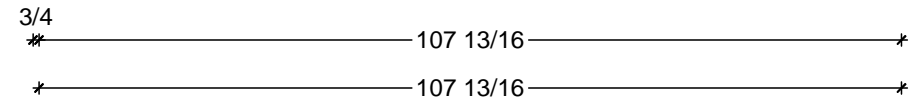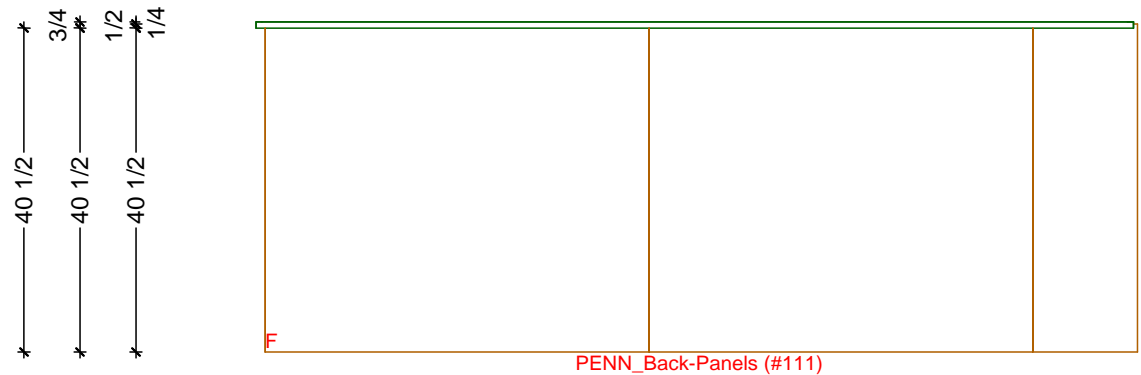

**2** KITCHEN PENNINSULA ELEVATION - OUTSIDE  
SCALE: 1/2" = 1' 0"

**Classic Bath Designs, Inc.**  
11544 Sheldon St., Sun Valley, CA 91352  
818.767.1144 fax: 818.767.1278



Cust: 1128 Ogden	PO# DWELLING	Scale: As Noted	KITCHEN_01	<b>K1.3</b>
Approved _____	Job: FL-S_POs_PreFIN/PreFIN_IntEB:PreFIN	Size: A	Dr By: Brian 04/22/2015	



**Classic Bath Designs, Inc.**  
 11544 Sheldon St., Sun Valley, CA 91352  
 818.767.1144 fax: 818.767.1278



Cust: 1128 Ogden		PO# DWELLING	Scale: As Noted	KITCHEN_01
Approved _____	Job: FL-S_POs_PreFIN/PreFIN_IntEB:PreFIN	Size: A	Dr By: Brian	04/22/2015

Rndr



**Classic Bath Designs, Inc.**  
 11544 Sheldon St., Sun Valley, CA 91352  
 818.767.1144 fax: 818.767.1278



Cust: 1128 Ogden	PO# DWELLING	Scale: As Noted	KITCHEN_01	<b>Rndr</b>
Approved _____	Job: FL-S_POs_PreFIN/PreFIN_IntEB:PreFIN	<b>Size: A</b>	Dr By: Brian	



**Classic Bath Designs, Inc.**  
 11544 Sheldon St., Sun Valley, CA 91352  
 818.767.1144 fax: 818.767.1278



Cust: 1128 Ogden	PO# DWELLING	Scale: As Noted	KITCHEN_01
Approved _____	Job: FL-S_POs_PreFIN/PreFIN_IntEB:PreFIN	Size: A	Dr By: Brian 04/22/2015

Rndr