


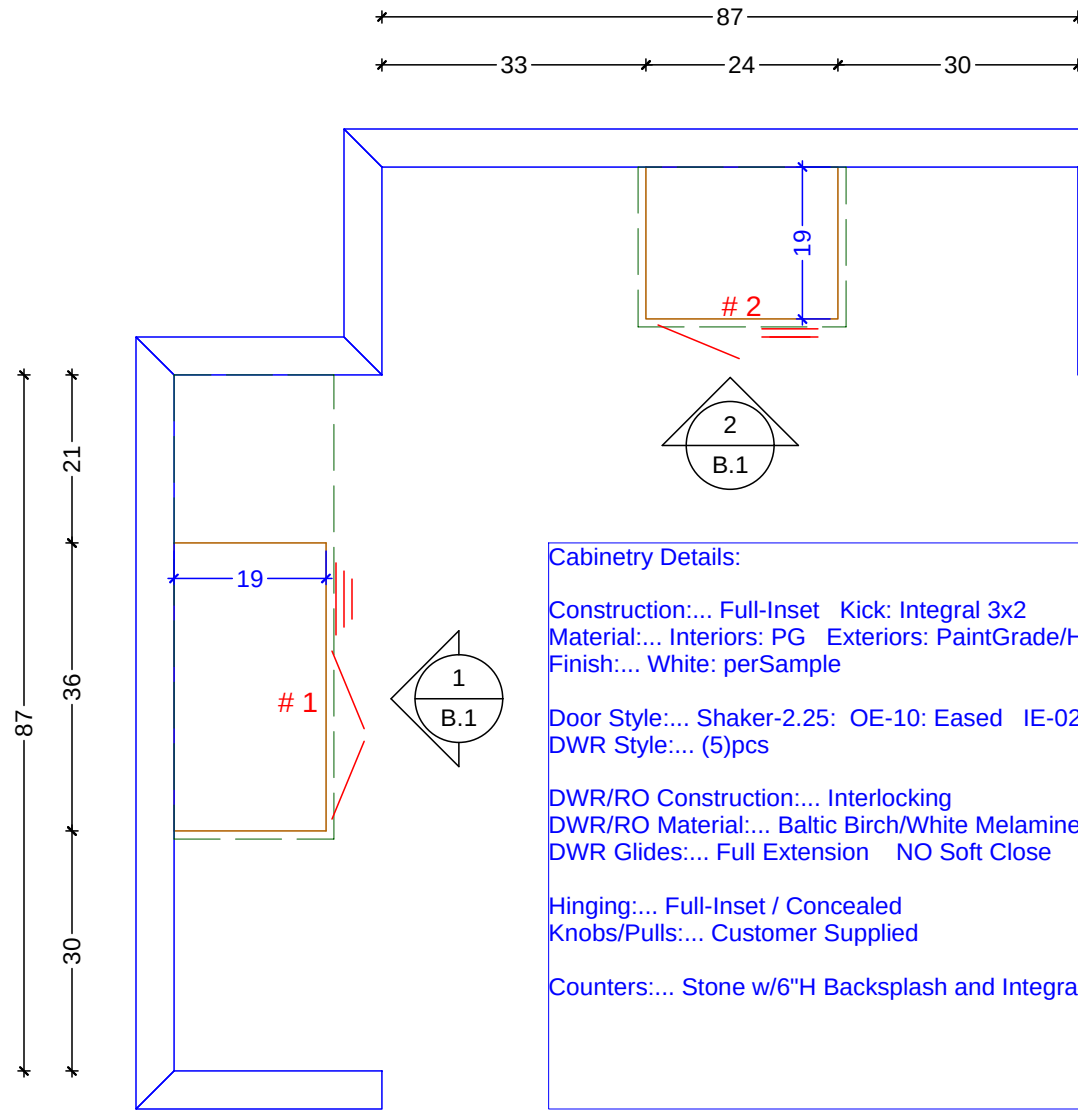

Cabinetry Details:

Construction:... Full-Inset Kick: Integral 3x2

Material:... Interiors: PG Exteriors: PaintGrade/Hardwood Stiles and Rails

Finish:... White: perSample

Door Style:... Shaker-2.25: OE-10: Eased IE-02: Square Panel: 'Flat 1/2"T'

DWR Style:... (5)pcs

DWR/RO Construction:... Interlocking


DWR/RO Material:... Baltic Birch/White Melamine

DWR Glides:... Full Extension NO Soft Close

Hinging:... Full-Inset / Concealed

Knobs/Pulls:... Customer Supplied

Counters:... Stone w/6"H Backsplash and Integral Sink.

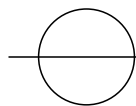

BATH CABINETRY FLOOR PLANS

SCALE: 1/2" = 1' 0"

Classic Bath Designs, Inc.

11544 Sheldon St., Sun Valley, CA 91352

818.767.1144 fax: 818.767.1278



Cust: **Castrillo**

PO# BATHs

Scale: As Noted

Approved _____


Job: FI-I_PG/PG:perSample_IntEB:PG

Size: A

Dr By: Brian

10/11/2018

B.0

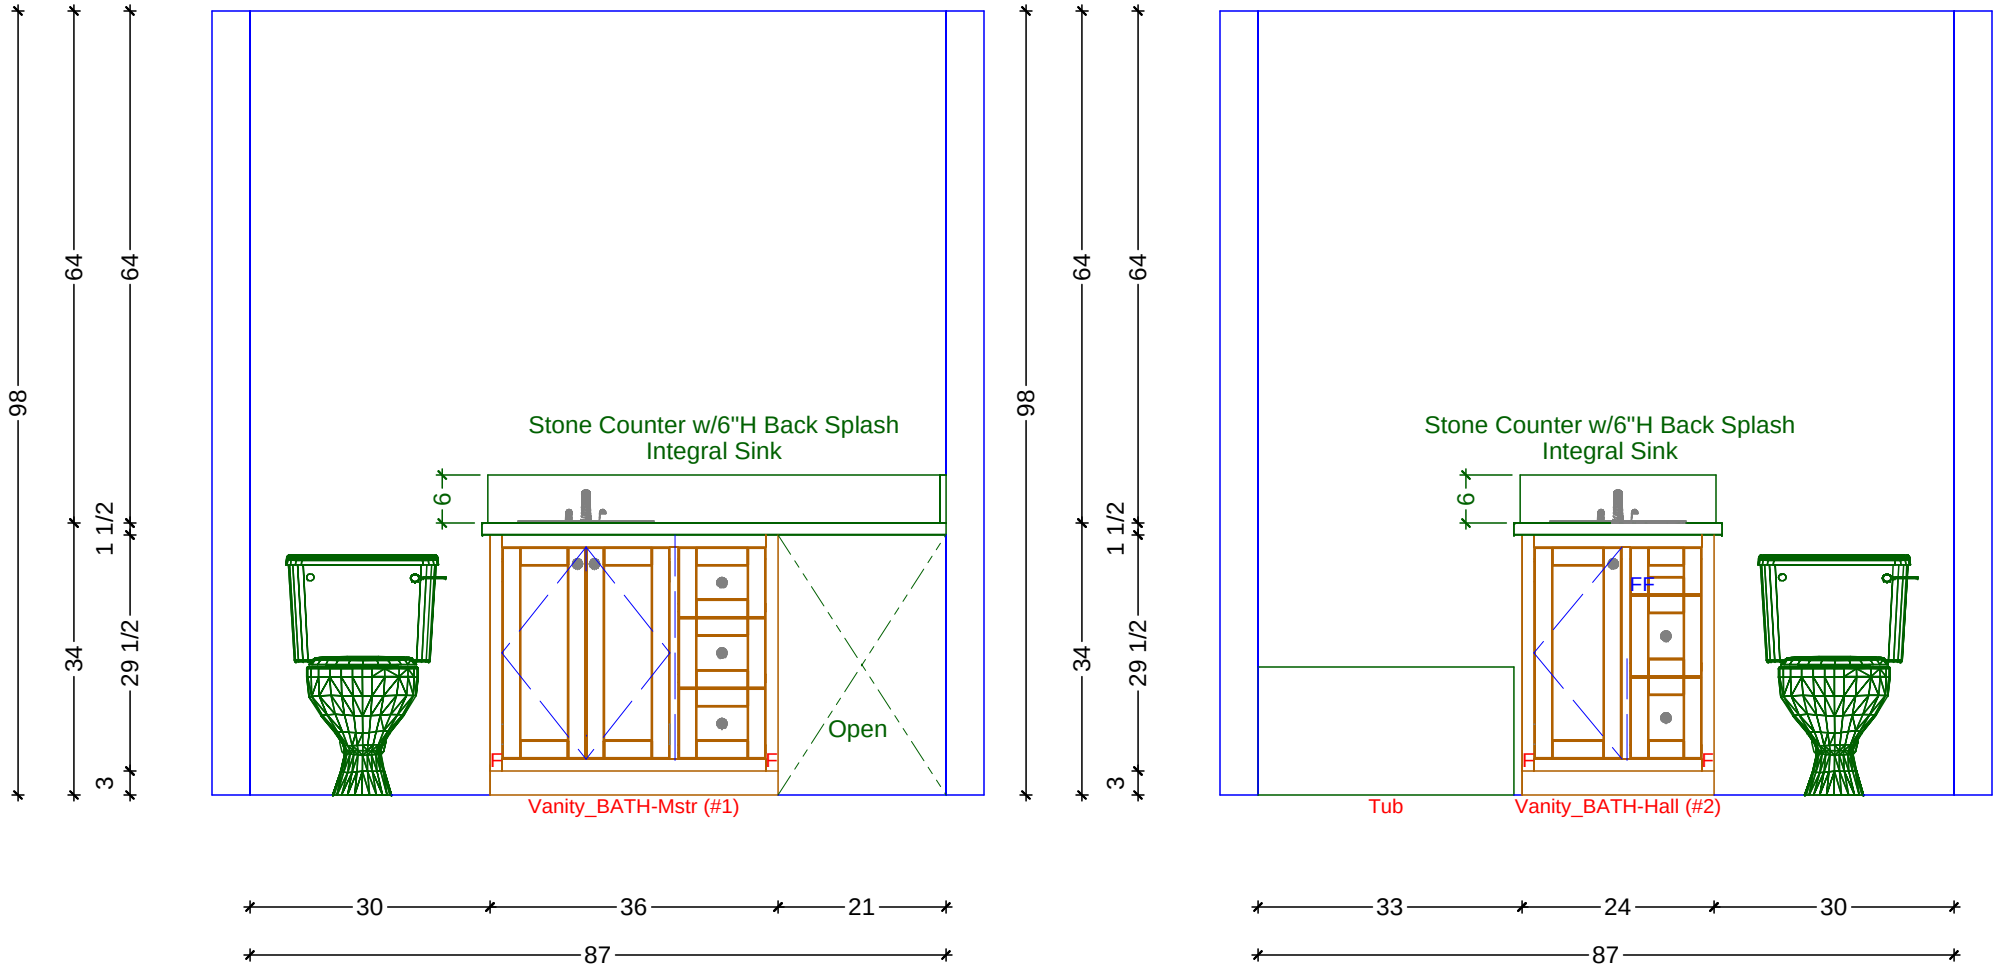

1 ELEVATION - BATH-Mstr
SCALE: 1/2" = 1' 0"

2 ELEVATION - BATH-Hall
SCALE: 1/2" = 1' 0"

Classic Bath Designs, Inc.
11544 Sheldon St., Sun Valley, CA 91352
818.767.1144 fax: 818.767.1278

Cust: Castrillo		PO# BATHs	Scale: As Noted				B.1
Approved _____		Job: FI-I_PG/PG:perSample_IntEB:PG		Size: A	Dr By: Brian	10/11/2018	



Classic Bath Designs, Inc.
 11544 Sheldon St., Sun Valley, CA 91352
 818.767.1144 fax: 818.767.1278



Cust: Castrillo	PO# BATHs	Scale: As Noted		Rndr
Approved _____	Job: FI-I_PG/PG:perSample_IntEB:PG	Size: A	Dr By: Brian	