


**1** KITCHEN ELEVATION - WEST  
 SCALE: 1/2" = 1' 0"

**Classic Bath Designs, Inc.**  
 11544 Sheldon St., Sun Valley, CA 91352  
 818.767.1144 fax: 818.767.1278


Cust: Deborah Antonio	PO# DWELLING	Scale: As Noted	KITCHEN	K.1
Approved _____	Job: FL-S_PreFIN/Maple:CM-0197-1504-40_IntEB:PreFIN	Size: A	Dr By: Brian 05/02/15	

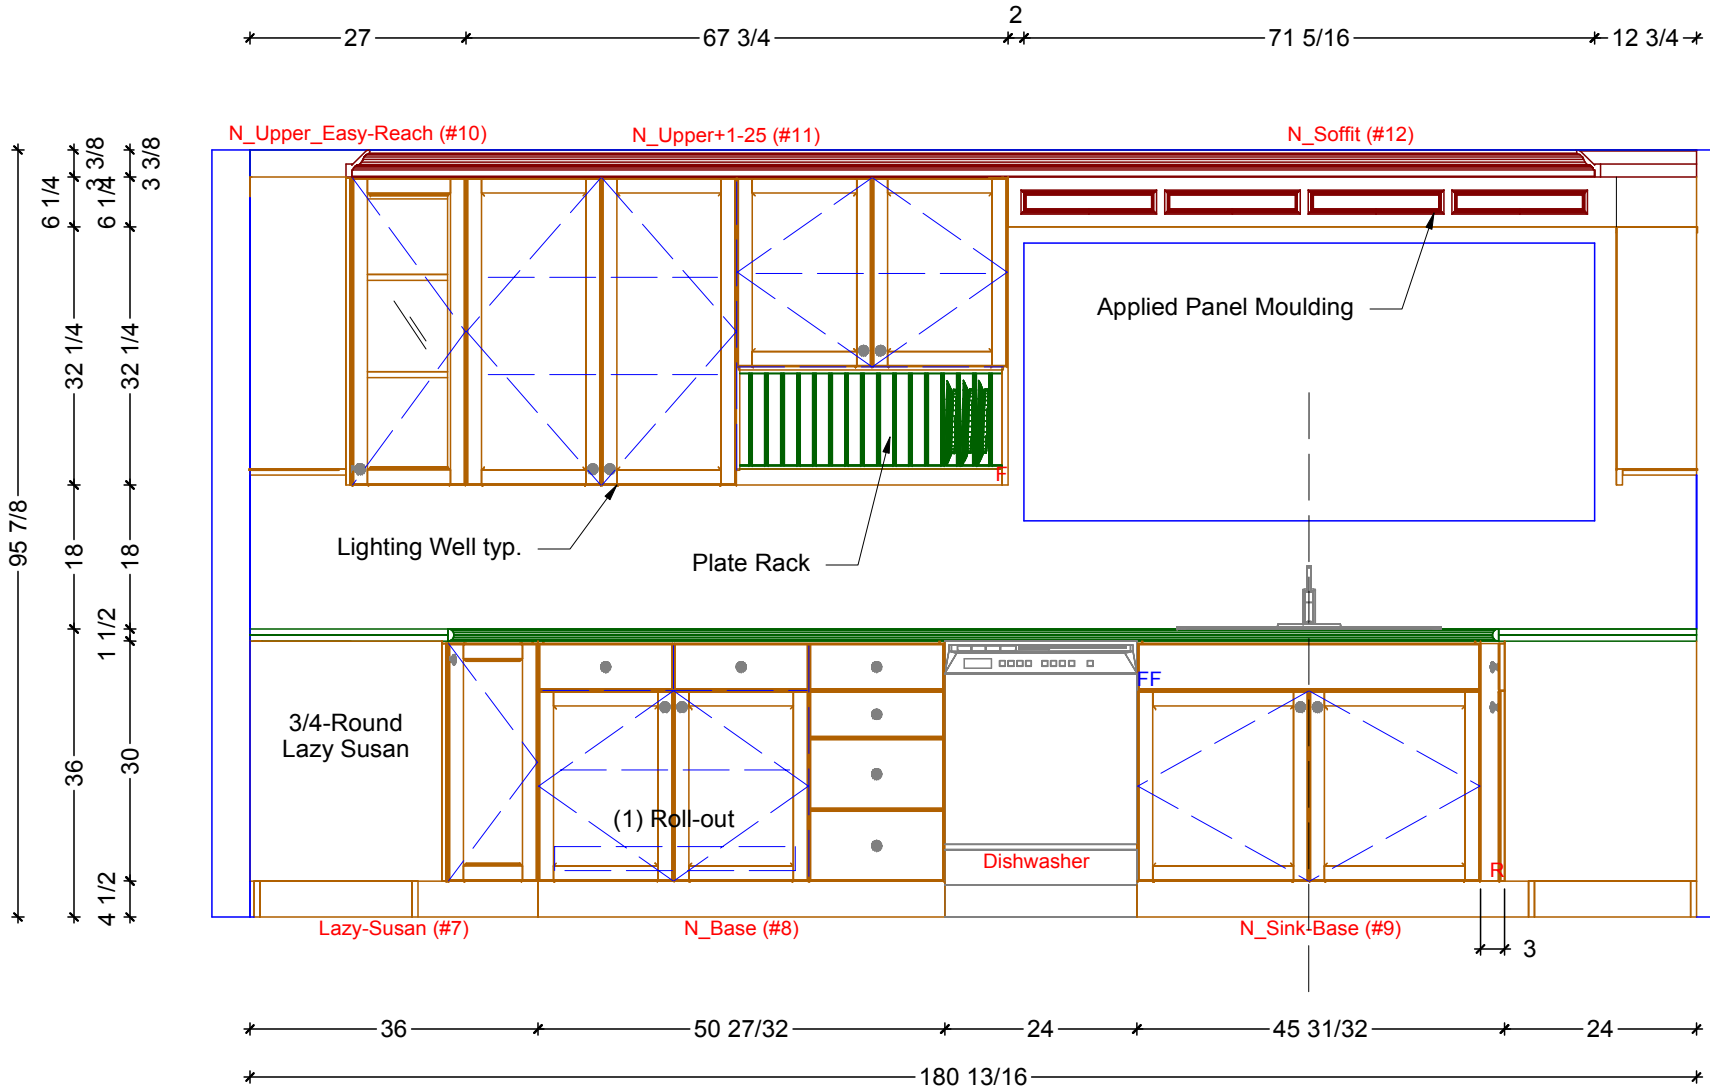

**1** KITCHEN ELEVATION - NORTH  
 SCALE: 1/2" = 1' 0"

**Classic Bath Designs, Inc.**  
 11544 Sheldon St., Sun Valley, CA 91352  
 818.767.1144 fax: 818.767.1278



Cust: Deborah Antonio	PO# DWELLING	Scale: As Noted	KITCHEN	<b>K.2</b>
Approved _____	Job: FL-S_PreFIN/Maple:CM-0197-1504-40_IntEB:PreFIN	Size: A	Dr By: Brian      05/02/15	

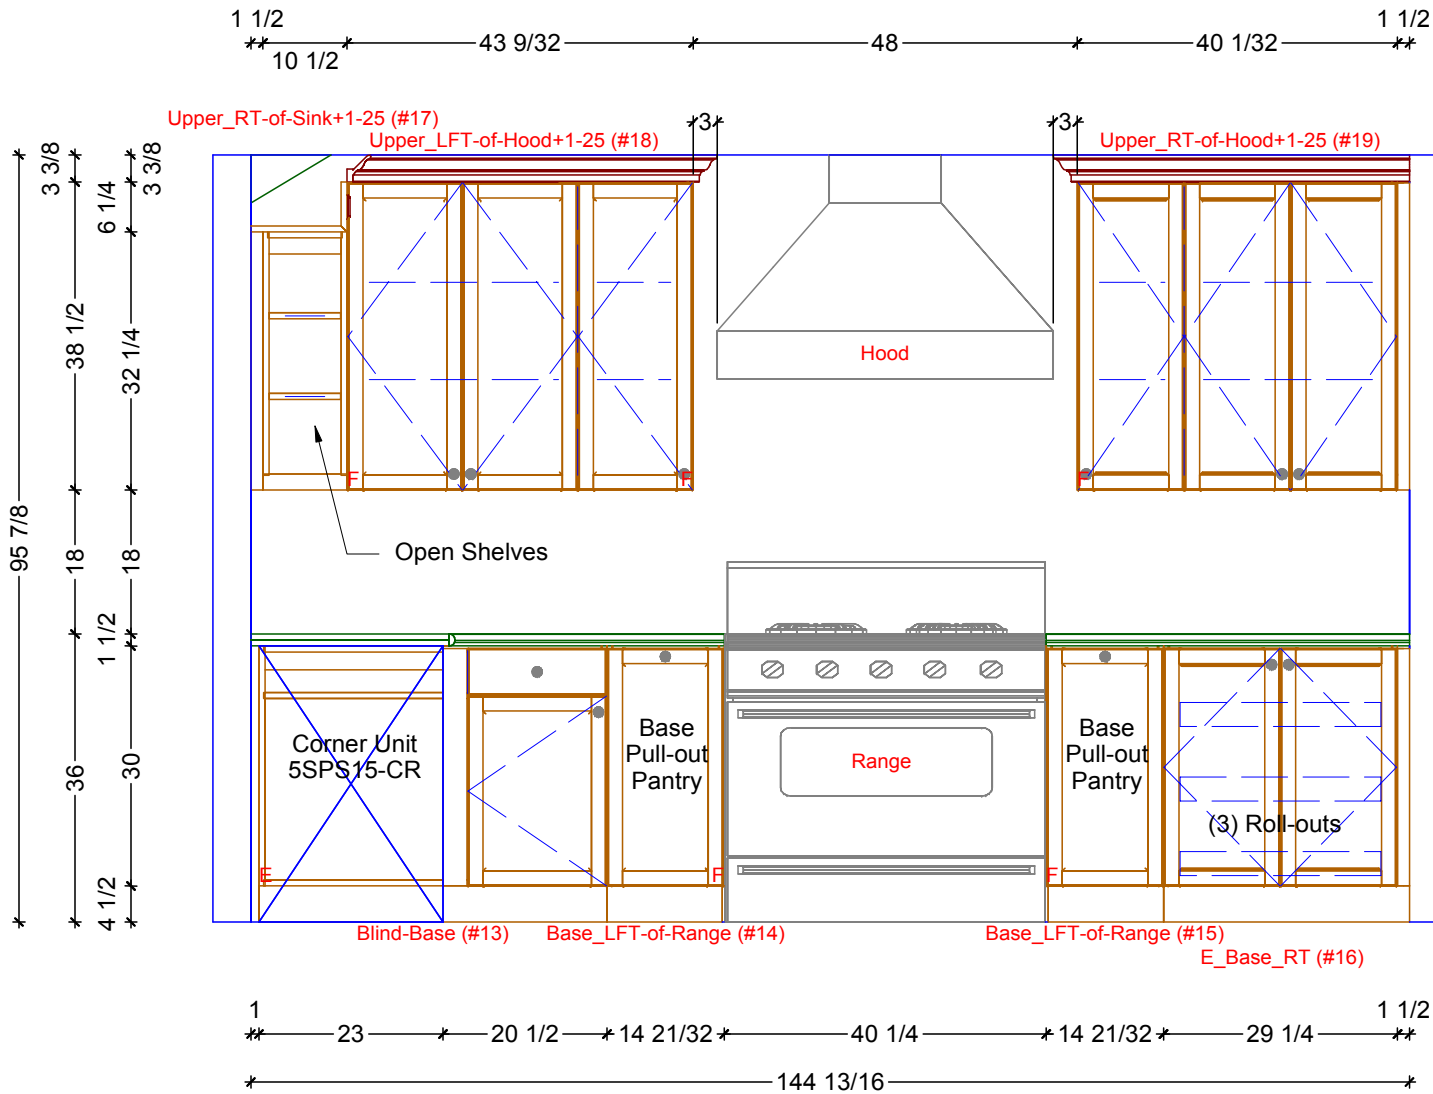


1 KITCHEN ELEVATION - EAST  
 SCALE: 1/2" = 1' 0"

Classic Bath Designs, Inc.  
 11544 Sheldon St., Sun Valley, CA 91352  
 818.767.1144 fax: 818.767.1278

Cust: Deborah Antonio	PO# DWELLING	Scale: As Noted	KITCHEN	K.3
Approved _____	Job: FL-S_PreFIN/Maple:CM-0197-1504-40_IntEB:PreFIN	Size: A	Dr By: Brian 05/02/15	

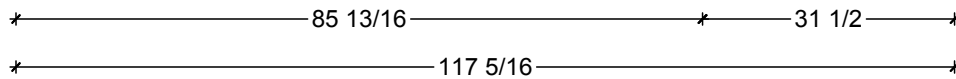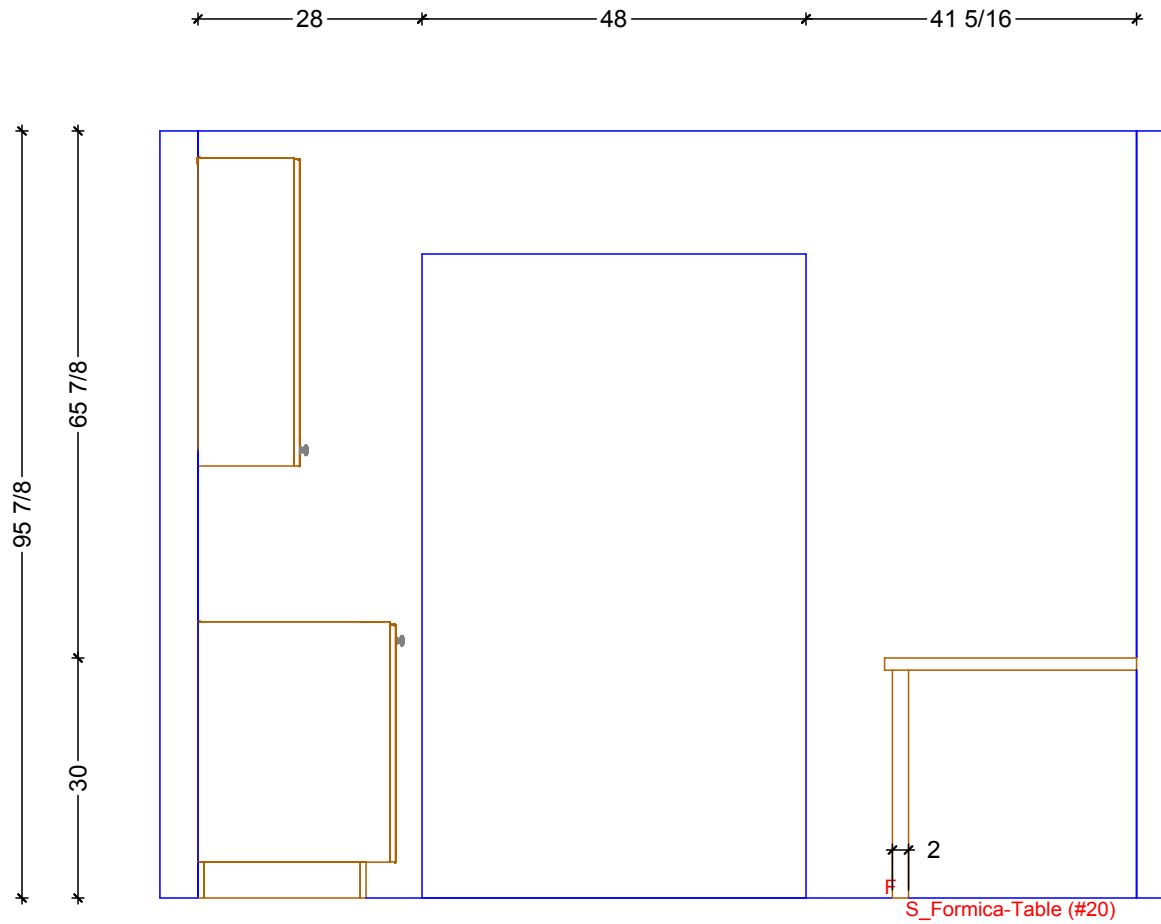

**1** KITCHEN ELEVATION - SOUTH  
SCALE: 1/2" = 1' 0"

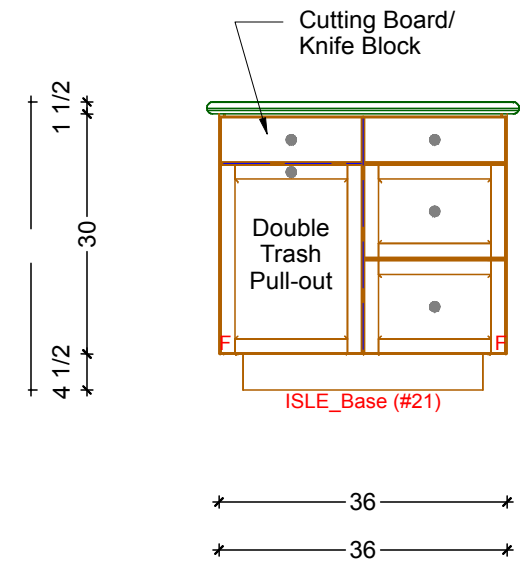

**2** KITCHEN ELEVATION - ISLE  
SCALE: 1/2" = 1' 0"

**Classic Bath Designs, Inc.**  
11544 Sheldon St., Sun Valley, CA 91352  
818.767.1144 fax: 818.767.1278



Cust: Deborah Antonio	PO# DWELLING	Scale: As Noted	KITCHEN	<b>K.4</b>
Approved _____	Job: FL-S_PreFIN/Maple:CM-0197-1504-40_IntEB:PreFIN	Size: A	Dr By: Brian      05/02/15	



**Classic Bath Designs, Inc.**  
 11544 Sheldon St., Sun Valley, CA 91352  
 818.767.1144 fax: 818.767.1278



Cust: Deborah Antonio	PO# DWELLING	Scale: As Noted	KITCHEN	<b>Rndr</b>
Approved _____	Job: FL-S_PreFIN/Maple:CM-0197-1504-40_IntEB:PreFIN	<b>Size: A</b>	Dr By: Brian	



Classic Bath Designs, Inc.   
 11544 Sheldon St., Sun Valley, CA 91352  
 818.767.1144 fax: 818.767.1278

Cust: Deborah Antonio	PO# DWELLING	Scale: As Noted	KITCHEN	Rndr
Approved _____	Job: FL-S_PreFIN/Maple:CM-0197-1504-40_IntEB:PreFIN	Size: A	Dr By: Brian	



**Classic Bath Designs, Inc.**  
 11544 Sheldon St., Sun Valley, CA 91352  
 818.767.1144 fax: 818.767.1278



Cust: Deborah Antonio	PO# DWELLING	Scale: As Noted	KITCHEN	<b>Rndr</b>
Approved _____	Job: FL-S_PreFIN/Maple:CM-0197-1504-40_IntEB:PreFIN	<b>Size: A</b>	Dr By: Brian	





Classic Bath Designs, Inc.  
 11544 Sheldon St., Sun Valley, CA 91352  
 818.767.1144 fax: 818.767.1278



Cust: Deborah Antonio	PO# DWELLING	Scale: As Noted	KITCHEN	Rndr
Approved _____	Job: FL-S_PreFIN/Maple:CM-0197-1504-40_IntEB:PreFIN	Size: A	Dr By: Brian	