

KITCHEN CABINETRY FLOOR PLAN
 SCALE: 3/8" = 1' 0"

Classic Bath Designs, Inc.
 11544 Sheldon St., Sun Valley, CA 91352
 818.767.1144 fax: 818.767.1278



Cust: Deborah Antonio	PO# DWELLING	Scale: As Noted	KITCHEN	K.0
Approved _____	Job: FL-S_PreFIN/Maple:CM-0197-1504-40_IntEB:PreFIN	Size: A	Dr By: Brian 06/03/15	

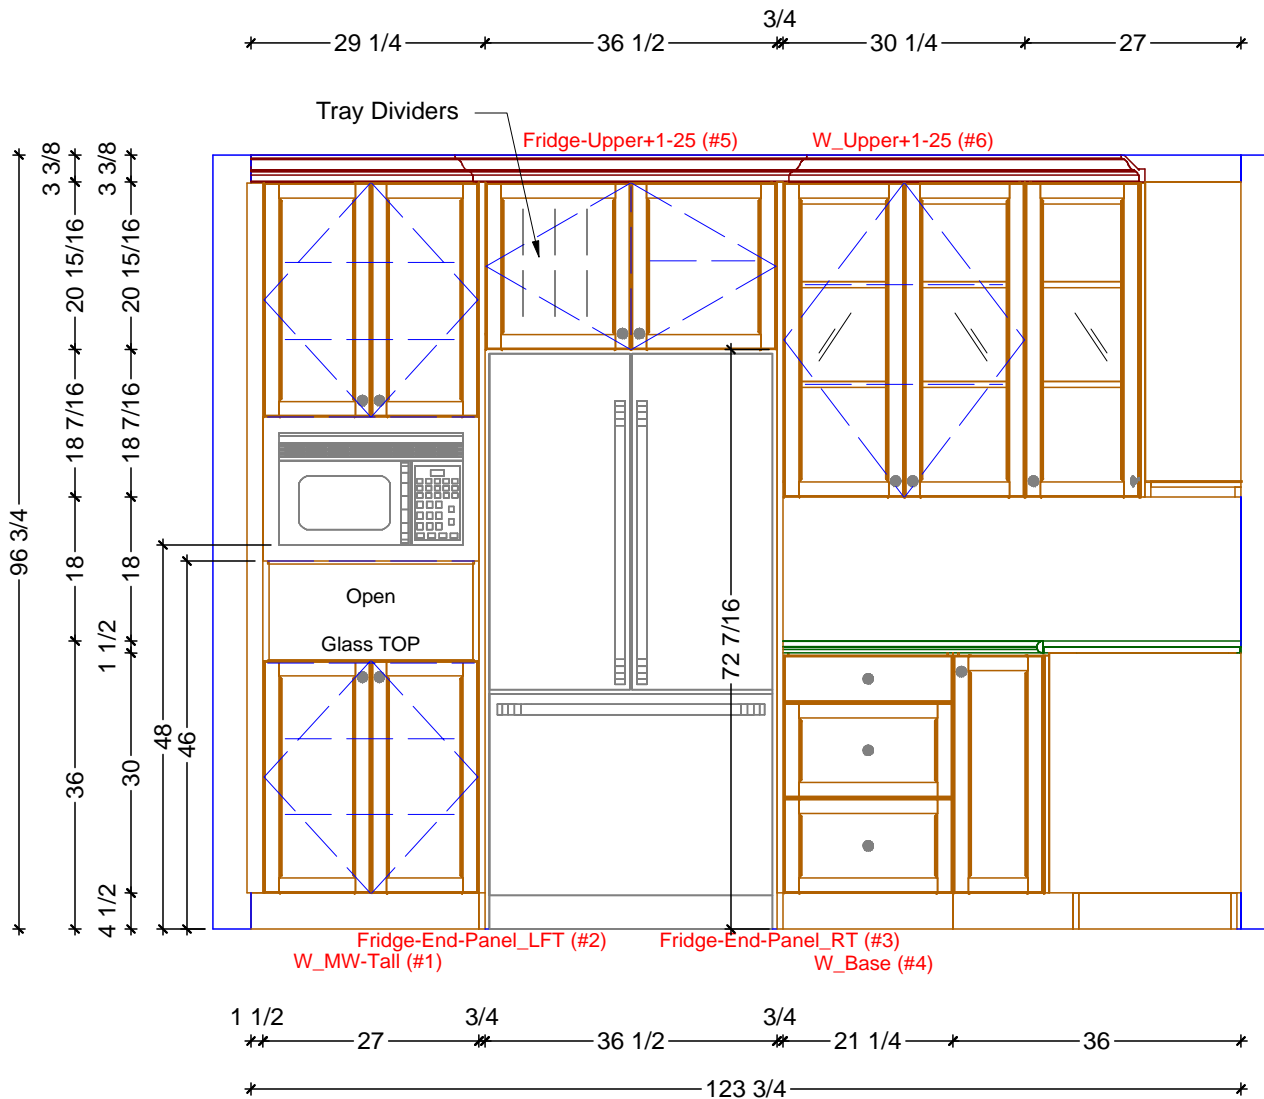

1 KITCHEN ELEVATION - WEST
 SCALE: 1/2" = 1' 0"

Classic Bath Designs, Inc.
 11544 Sheldon St., Sun Valley, CA 91352
 818.767.1144 fax: 818.767.1278



Cust: Deborah Antonio

PO# DWELLING

Scale: As Noted

KITCHEN

Approved _____


Job: FL-S_PreFIN/Maple:CM-0197-1504-40_IntEB:PreFIN

Size: A

Dr By: Brian

06/03/15


K.1

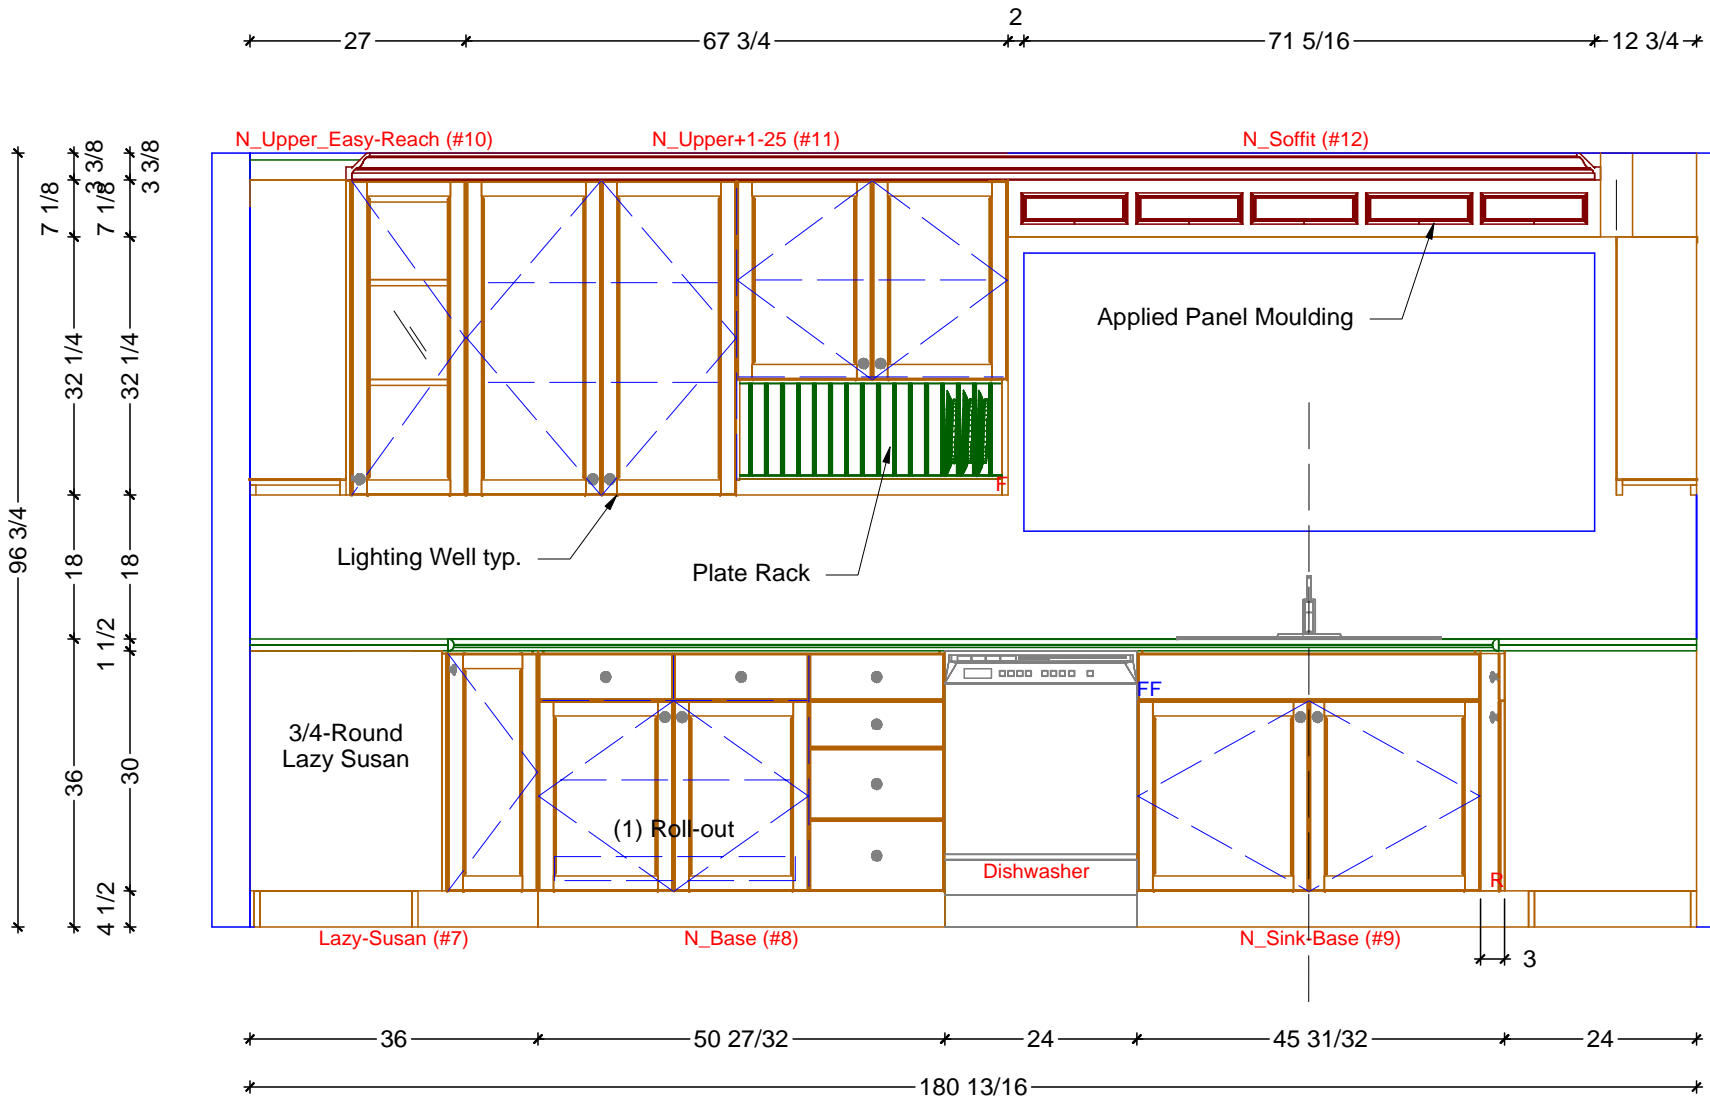

1 KITCHEN ELEVATION - NORTH
 SCALE: 1/2" = 1' 0"

Classic Bath Designs, Inc.
 11544 Sheldon St., Sun Valley, CA 91352
 818.767.1144 fax: 818.767.1278

Cust: Deborah Antonio	PO# DWELLING	Scale: As Noted	KITCHEN	K.2
Approved _____	Job: FL-S_PreFIN/Maple:CM-0197-1504-40_IntEB:PreFIN	Size: A	Dr By: Brian 06/03/15	

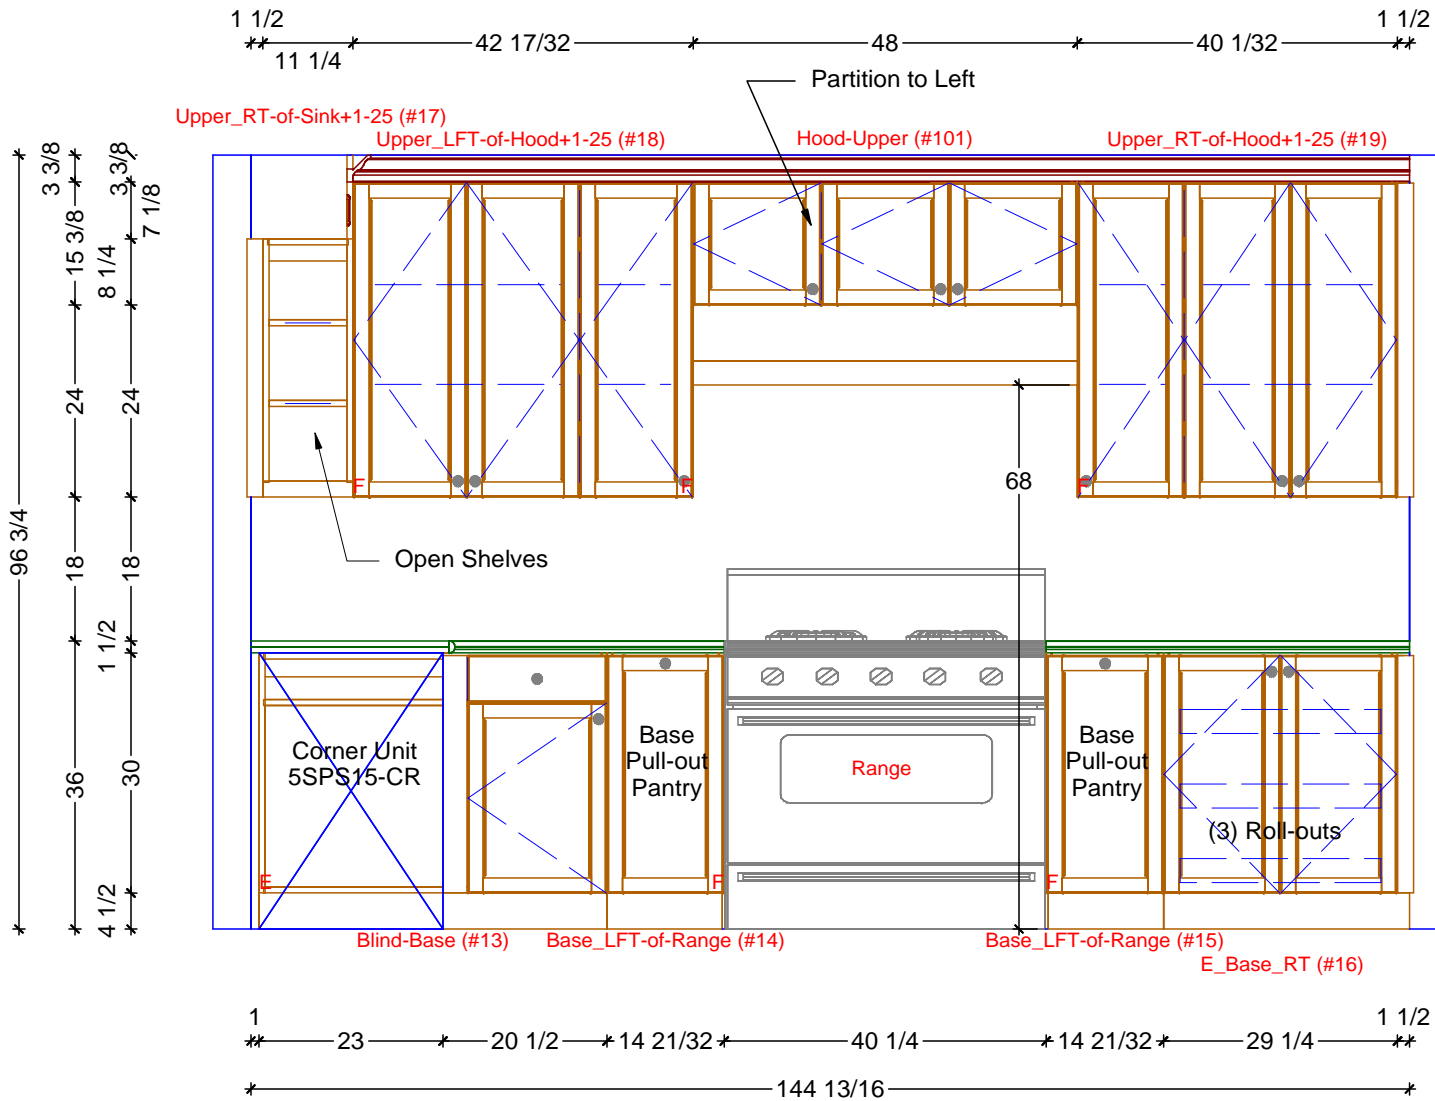


1 KITCHEN ELEVATION - EAST
 SCALE: 1/2" = 1' 0"

Classic Bath Designs, Inc.
 11544 Sheldon St., Sun Valley, CA 91352
 818.767.1144 fax: 818.767.1278

Cust: Deborah Antonio	PO# DWELLING	Scale: As Noted	KITCHEN	K.3
Approved _____	Job: FL-S_PreFIN/Maple:CM-0197-1504-40_IntEB:PreFIN	Size: A	Dr By: Brian 06/03/15	


28 48 41 5/16

96 3/4
60 3/4
60 3/4
1 1/2
36
30
4 1/2

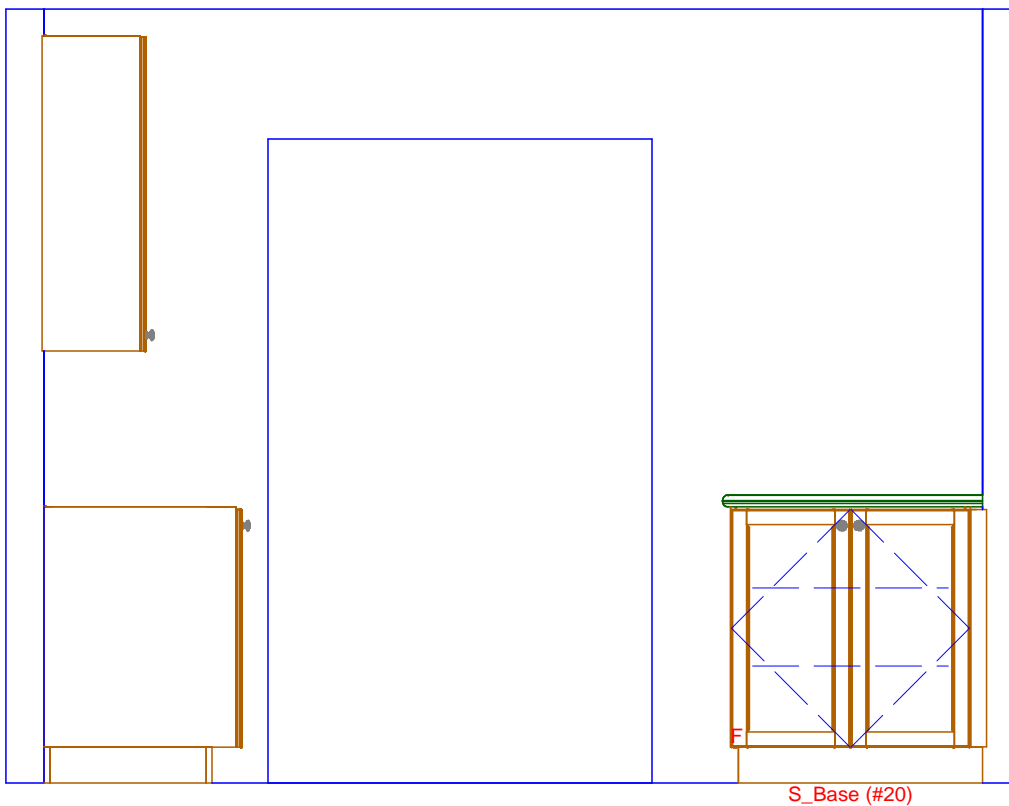

85 13/16 30 1 1/2
117 5/16

1 KITCHEN ELEVATION - SOUTH
SCALE: 1/2" = 1' 0"

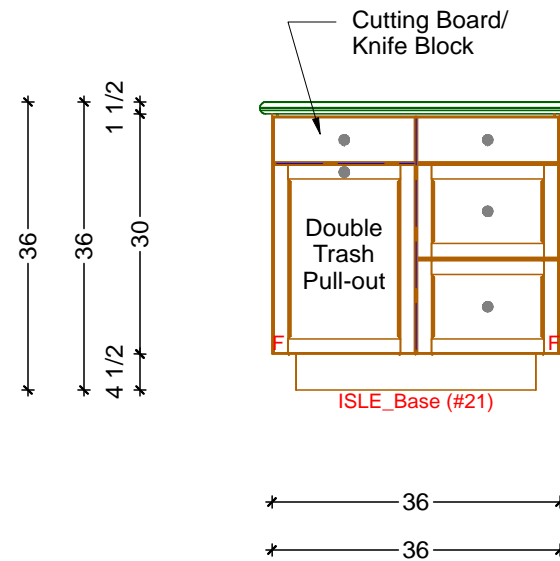

2 KITCHEN ELEVATION - ISLE
SCALE: 1/2" = 1' 0"

Classic Bath Designs, Inc.
11544 Sheldon St., Sun Valley, CA 91352
818.767.1144 fax: 818.767.1278

Cust: Deborah Antonio	PO# DWELLING	Scale: As Noted	KITCHEN	K.4
Approved _____	Job: FL-S_PreFIN/Maple:CM-0197-1504-40_IntEB:PreFIN	Size: A	Dr By: Brian 06/03/15	



Classic Bath Designs, Inc.
 11544 Sheldon St., Sun Valley, CA 91352
 818.767.1144 fax: 818.767.1278



Cust: Deborah Antonio	PO# DWELLING	Scale: As Noted	KITCHEN	Rndr
Approved _____	Job: FL-S_PreFIN/Maple:CM-0197-1504-40_IntEB:PreFIN	Size: A	Dr By: Brian	



Classic Bath Designs, Inc.
 11544 Sheldon St., Sun Valley, CA 91352
 818.767.1144 fax: 818.767.1278



Cust: Deborah Antonio	PO# DWELLING	Scale: As Noted	KITCHEN	Rndr
Approved _____	Job: FL-S_PreFIN/Maple:CM-0197-1504-40_IntEB:PreFIN	Size: A	Dr By: Brian	



Classic Bath Designs, Inc.
 11544 Sheldon St., Sun Valley, CA 91352
 818.767.1144 fax: 818.767.1278



Cust: Deborah Antonio

PO# DWELLING

Scale: As Noted

KITCHEN

Approved _____

Job: FL-S_PreFIN/Maple:CM-0197-1504-40_IntEB:PreFIN

Size: A

Dr By: Brian

06/03/15

Rndr



Classic Bath Designs, Inc.
 11544 Sheldon St., Sun Valley, CA 91352
 818.767.1144 fax: 818.767.1278



Cust: Deborah Antonio	PO# DWELLING	Scale: As Noted	KITCHEN	Rndr
Approved _____	Job: FL-S_PreFIN/Maple:CM-0197-1504-40_IntEB:PreFIN	Size: A	Dr By: Brian	