


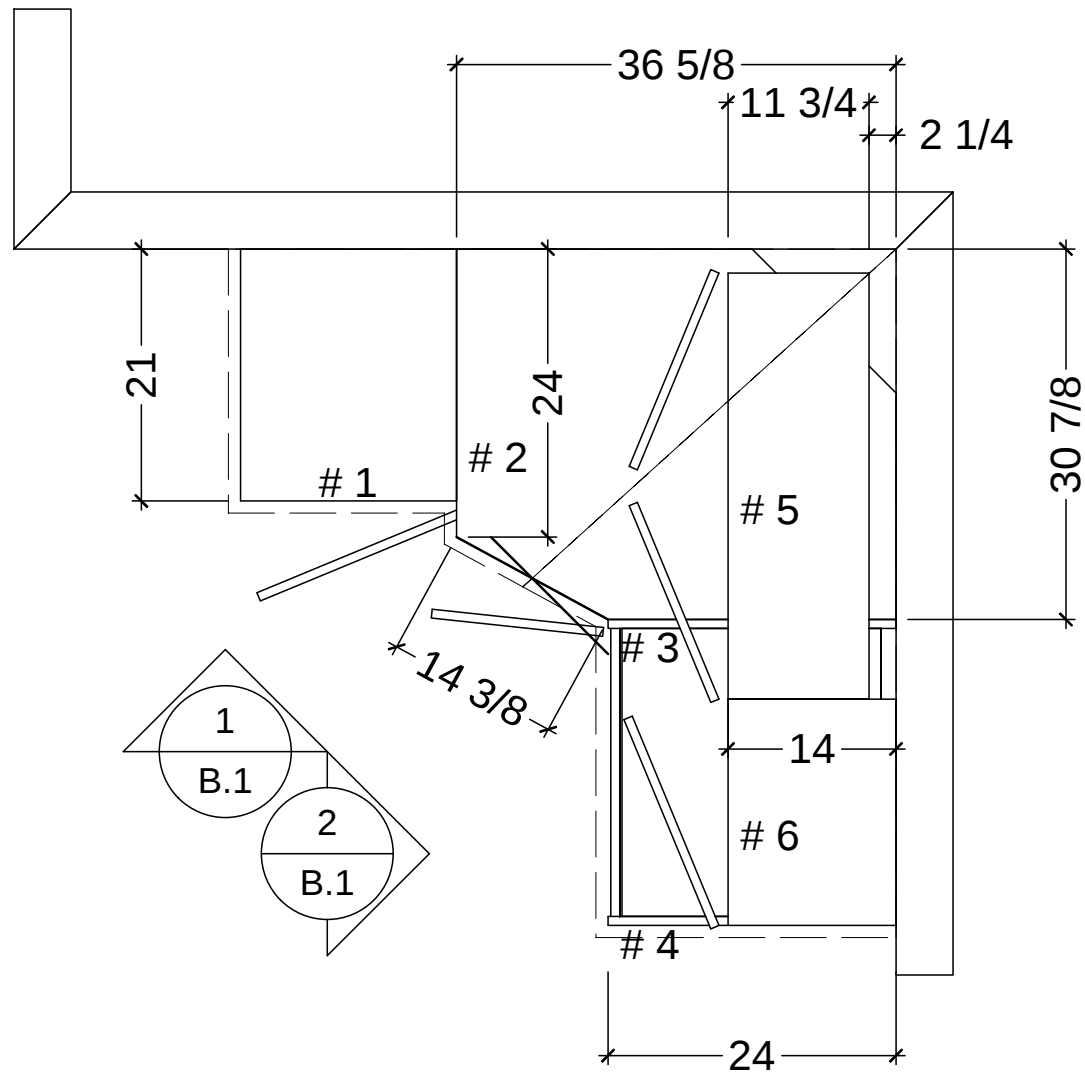

BAR CABINETRY FLOOR PLAN  
SCALE: 3/4" = 1' 0"

**Classic Bath Designs, Inc.**  
11544 Sheldon St., Sun Valley, CA 91352  
818.767.1144 fax: 818.767.1278



Cust: Blackwell

PO# SngFamDwell

Scale: As Noted

BAR

Approved \_\_\_\_\_

Job: FL\_MelWh/Alder:perSample\_IntEB:MelWh


Size: A

Dr By: Brian

08/04/2013

Br.0

\*-----\*  
 96  
 \*-----\*  
 60  
 \*-----\*  
 1 1/2  
 \*-----\*  
 36  
 \*-----\*  
 30  
 \*-----\*  
 4 1/2

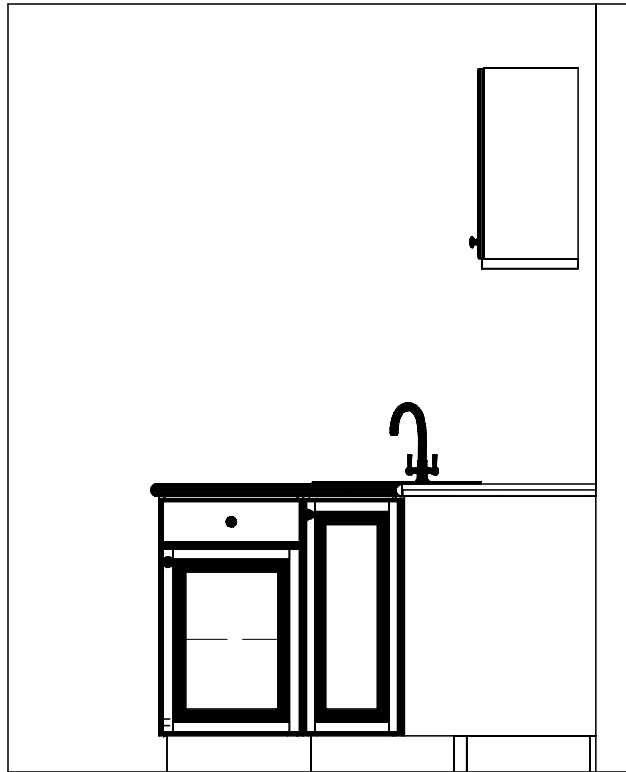

Base\_LFT (#1)

\*-----\*  
 18 7/8 \*-----\* 18 \*-----\* 36 5/8 \*-----\*  
 \*-----\*  
 73 1/2 \*-----\*


1

BAR ELEVATION - LEFT WALL

SCALE: 1/2" = 1' 0"

2  
 \*\*-----\* 35 1/2 -----\* 18 7/8 -----\* 4 1/8

\*-----\*  
 96  
 \*-----\*  
 2 5/8  
 \*-----\*  
 18 1/8 \*-----\* 10 \*-----\* 23 7/8 \*-----\*  
 5 3/8  
 \*-----\*  
 1 1/2  
 \*-----\*  
 36  
 \*-----\*  
 30  
 \*-----\*  
 4 1/2  
 \*-----\*  
 18 1/8 \*-----\* 10 \*-----\* 23 7/8 \*-----\*  
 8

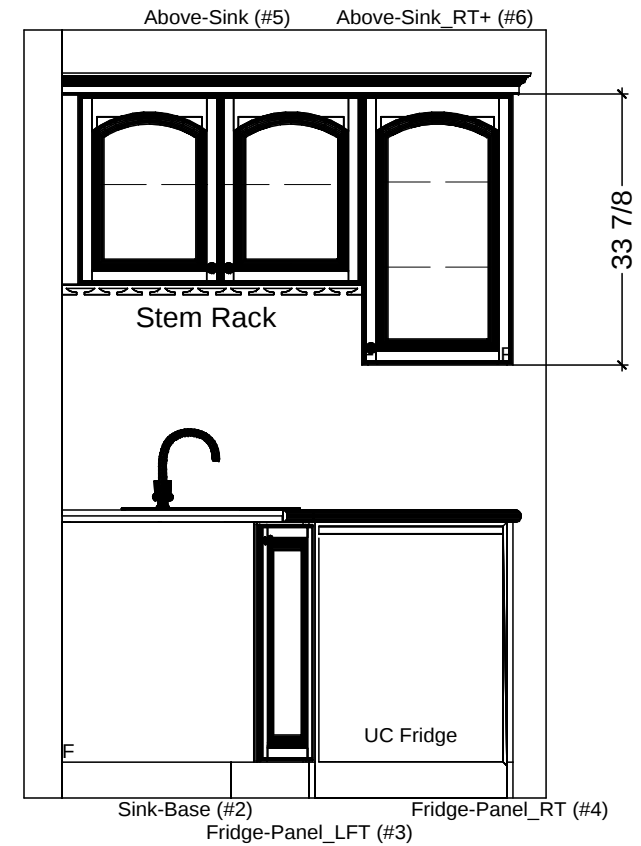

Sink-Base (#2)

Fridge-Panel\_LFT (#3)

Fridge-Panel\_RT (#4)

\*-----\*  
 30 7/8 \*-----\* 3/4 \*-----\* 24 \*-----\* 3/4 \*-----\*  
 4 1/8  
 \*-----\*  
 60 1/2 \*-----\*

2

BAR ELEVATION - RIGHT WALL

SCALE: 1/2" = 1' 0"

**Classic Bath Designs, Inc.**  
 11544 Sheldon St., Sun Valley, CA 91352  
 818.767.1144 fax: 818.767.1278



Cust: Blackwell

PO# SngFamDwell

Scale: As Noted

BAR

Approved \_\_\_\_\_


Job: FL\_MelWh/Alder:perSample\_IntEB:MelWh

Size: A

Dr By: Brian

08/04/2013

Br.1

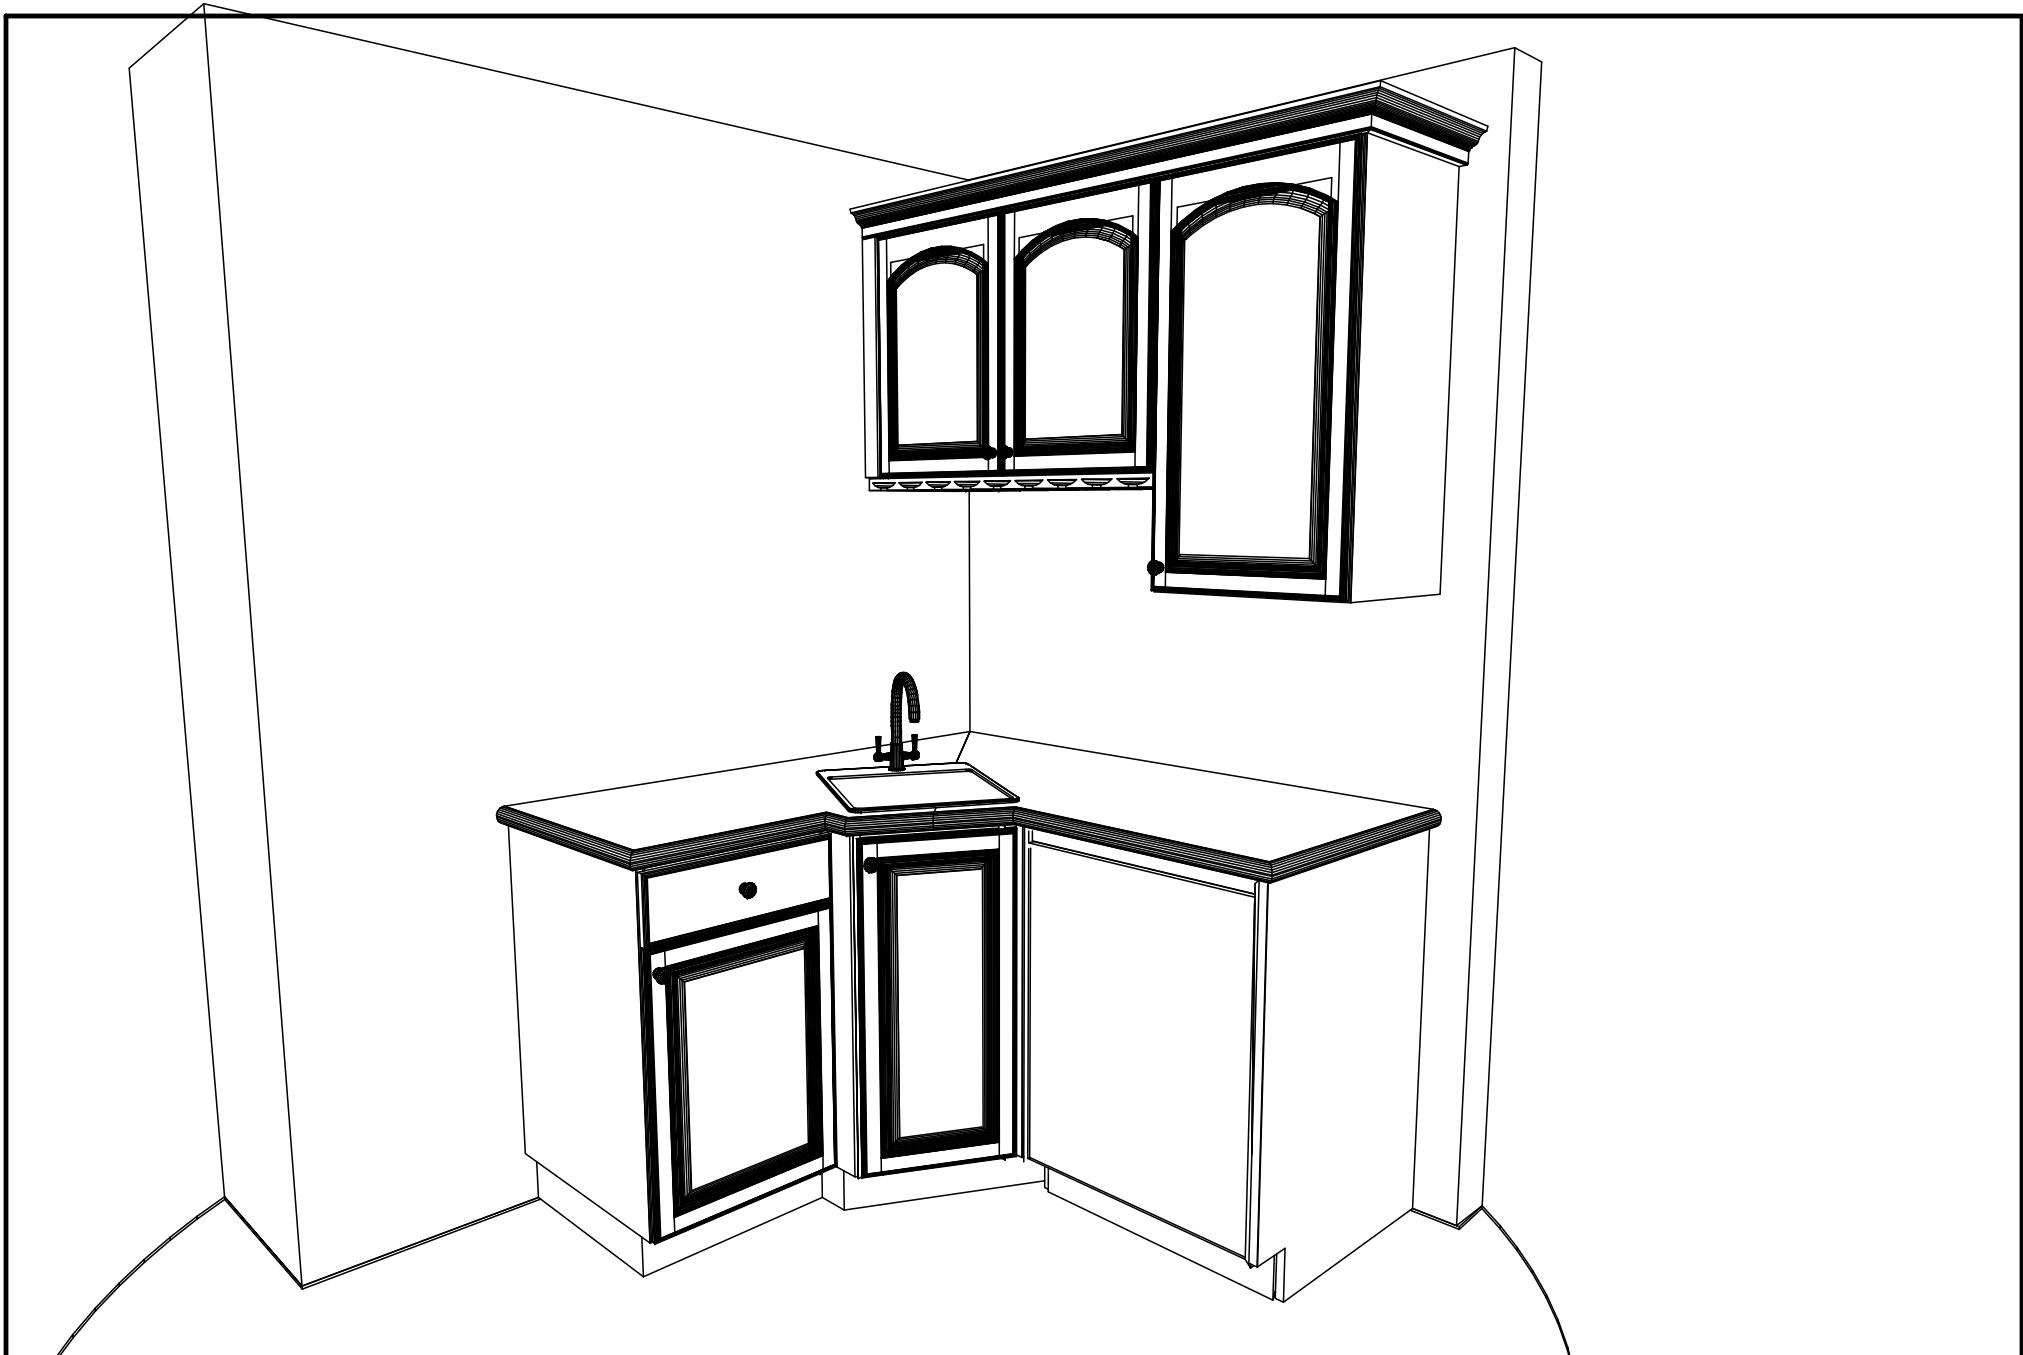

**Classic Bath Designs, Inc.**  
 11544 Sheldon St., Sun Valley, CA 91352  
 818.767.1144 fax: 818.767.1278



Cust: **Blackwell**

PO# **SngFamDwell**

Scale: **As Noted**

**BAR**

Approved \_\_\_\_\_

Job: **FL\_MelWh/Alder:perSample\_IntEB:MelWh**

**Size: A**

Dr By: **Brian**

**08/04/2013**

**Persp**