



\*-----217 1/4-----\*  
 \*-----28-----\* 23 3/4 \* 6 \* 41 1/2 \* 6 \* 36 3/4 \* 75 1/4 \*  
 \*-----36 1/2-----\* 24 \* 36 \* 45 1/2 \* 75 1/4 \*

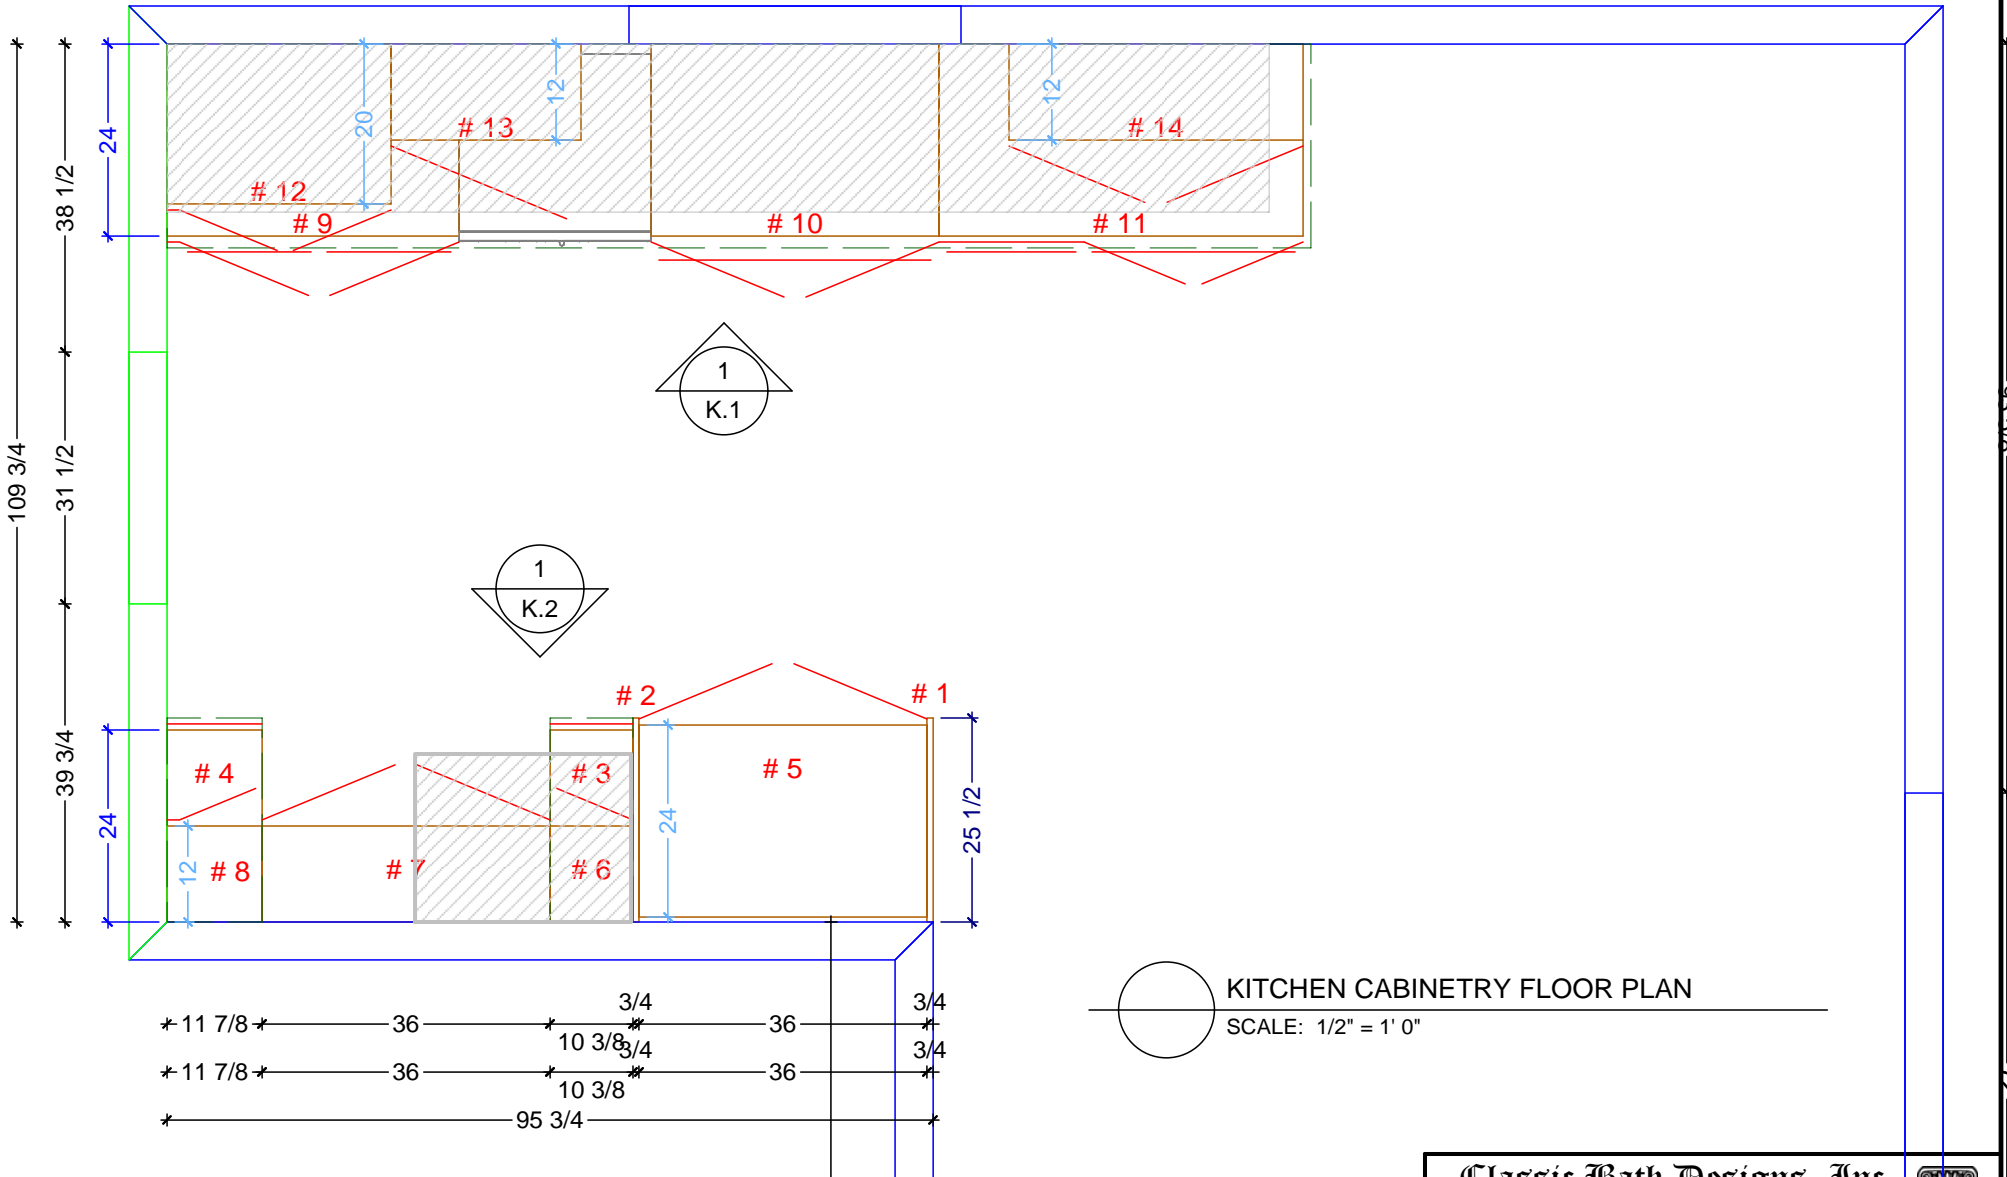

○ KITCHEN CABINETRY FLOOR PLAN  
 SCALE: 1/2" = 1' 0"

**Classic Bath Designs, Inc.**  
 11544 Sheldon St., Sun Valley, CA 91352  
 818.767.1144 fax: 818.767.1278

Cust: Coniglio	PO# KITCH	Scale: As Noted	KITCHEN	K.0
Approved _____	Job: FL-S_PreFIN/PG:perSample_IntEB:PreFIN	Size: A	Dr By: Brian 06/21/2016	

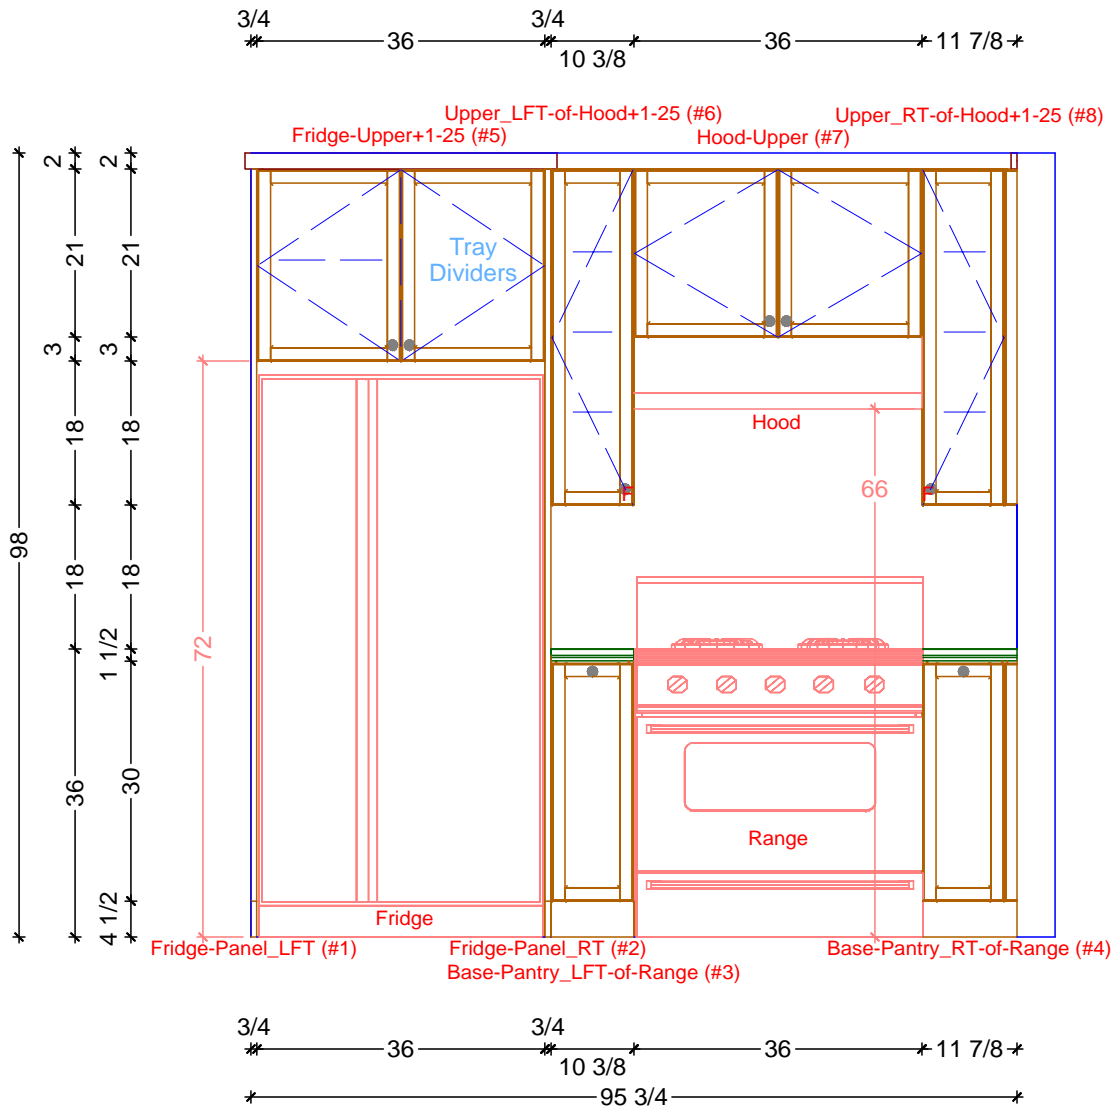

1 KITCHEN ELEVATION - FRIDGE WALL  
SCALE: 1/2" = 1' 0"

**Classic Bath Designs, Inc.**  
11544 Sheldon St., Sun Valley, CA 91352  
818.767.1144 fax: 818.767.1278

Cust: Coniglio	PO# KITCH	Scale: As Noted	KITCHEN	K.1
Approved _____	Job: FL-S_PreFIN/PG:perSample_IntEB:PreFIN	Size: A	Dr By: Brian 06/21/2016	


\* 28 \* 23 3/4 \* 6 \* 41 1/2 \* 6 \* 36 3/4 \* 75 1/4 \*

MW-Upper+1-25 (#12)

Upper\_LFT-of-Sink+1-25 (#13)

Upper\_RT-of-Sink+1-25 (#14)

98  
 2  
 42  
 2  
 18  
 18  
 1 1/2  
 36  
 30  
 4 1/2

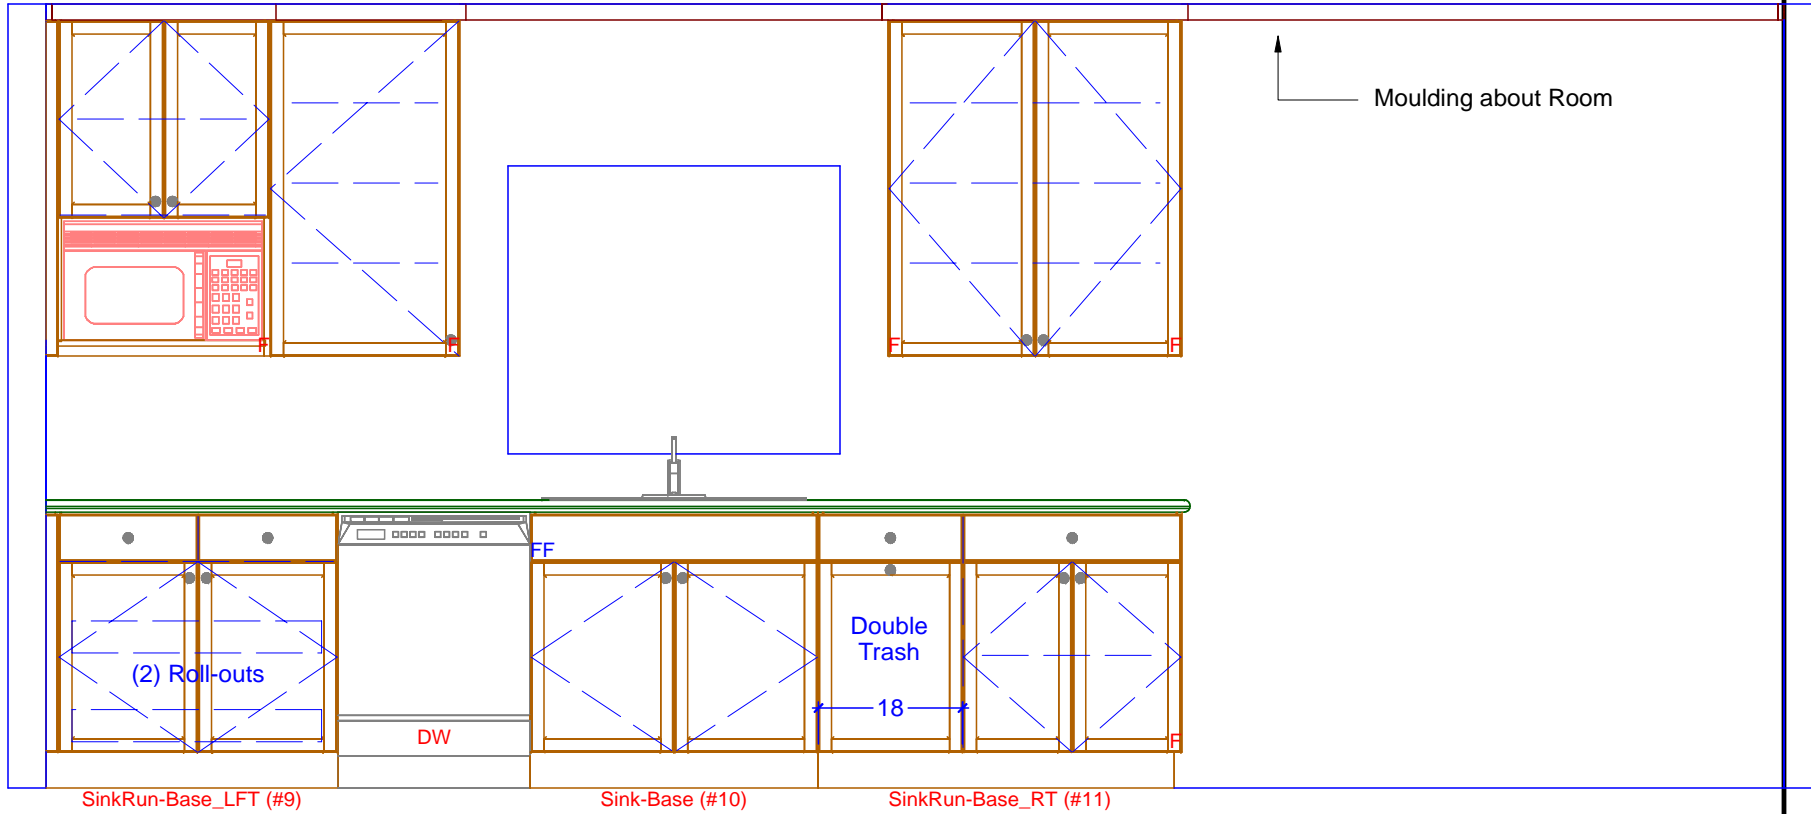

\* 36 1/2 \* 24 \* 36 \* 45 1/2 \* 75 1/4 \*

\* 217 1/4 \*

1 KITCHEN ELEVATION - SINK WALL  
 SCALE: 1/2" = 1' 0"

**Classic Bath Designs, Inc.**  
 11544 Sheldon St., Sun Valley, CA 91352  
 818.767.1144 fax: 818.767.1278

Cust: Coniglio	PO# KITCH	Scale: As Noted	KITCHEN	K.2
Approved _____	Job: FL-S_PreFIN/PG:perSample_IntEB:PreFIN	Size: A	Dr By: Brian 06/21/2016	



**Classic Bath Designs, Inc.**  
 11544 Sheldon St., Sun Valley, CA 91352  
 818.767.1144 fax: 818.767.1278



Cust: Coniglio	PO# KITCH	Scale: As Noted	KITCHEN	Rndr
Approved _____	Job: FL-S_PreFIN/PG:perSample_IntEB:PreFIN	Size: A	Dr By: Brian	



**Classic Bath Designs, Inc.**  
 11544 Sheldon St., Sun Valley, CA 91352  
 818.767.1144 fax: 818.767.1278



Cust: Coniglio	PO# KITCH	Scale: As Noted	KITCHEN	Rndr
Approved _____	Job: FL-S_PreFIN/PG:perSample_IntEB:PreFIN	Size: A	Dr By: Brian	