

KITCHEN CABINETRY FLOOR PLAN  
 SCALE: 1/2" = 1' 0"


**Classic Bath Designs, Inc.**  
 11544 Sheldon St., Sun Valley, CA 91352  
 818.767.1144 fax: 818.767.1278



Cust: Dougherty	PO# KITCHEN	Scale: As Noted	<b>K.0</b>	
Approved _____	Job: FL-S_PreFIN/StG:Nat-Clear_IntEB:PreFIN	Size: A		

\* 23 1/4 \* 30 \* 39 3/4 \* 15 \* 12 \*

99  
 2  
 13  
 2  
 13  
 30  
 30  
 18  
 18  
 1 1/2  
 36  
 30  
 4 1/2


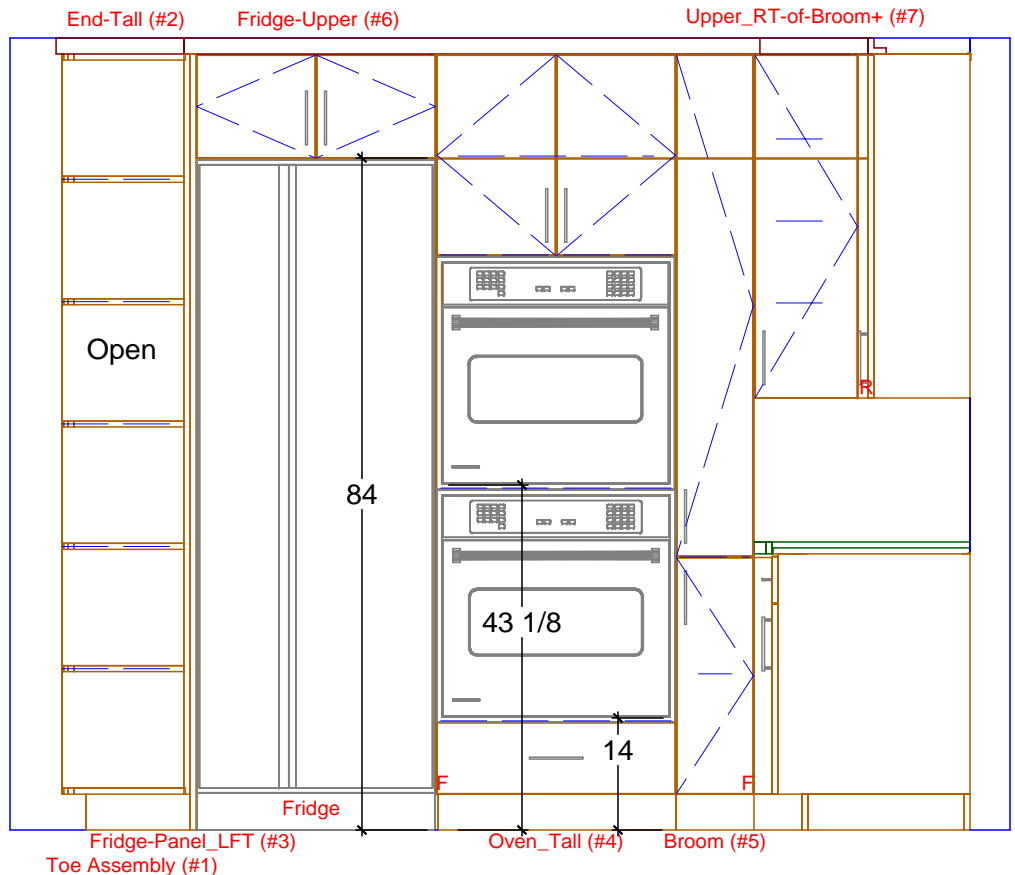


6 1/2    3/4    9 3/4  
 \* 16 \* 30 \* 30 \* 3 \* 24 \*  
 \* 120 \*

1 KITCHEN ELEVATION - FRIDGE-OVEN WALL  
 SCALE: 1/2" = 1' 0"

**Classic Bath Designs, Inc.**  
 11544 Sheldon St., Sun Valley, CA 91352  
 818.767.1144 fax: 818.767.1278


Cust: Dougherty	PO# KITCHEN	Scale: As Noted	K.1
Approved _____	Job: FL-S_PreFIN/StG:Nat-Clear_IntEB:PreFIN	Size: A    Dr By: Brian    08/18/2014	

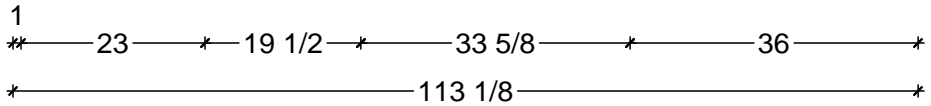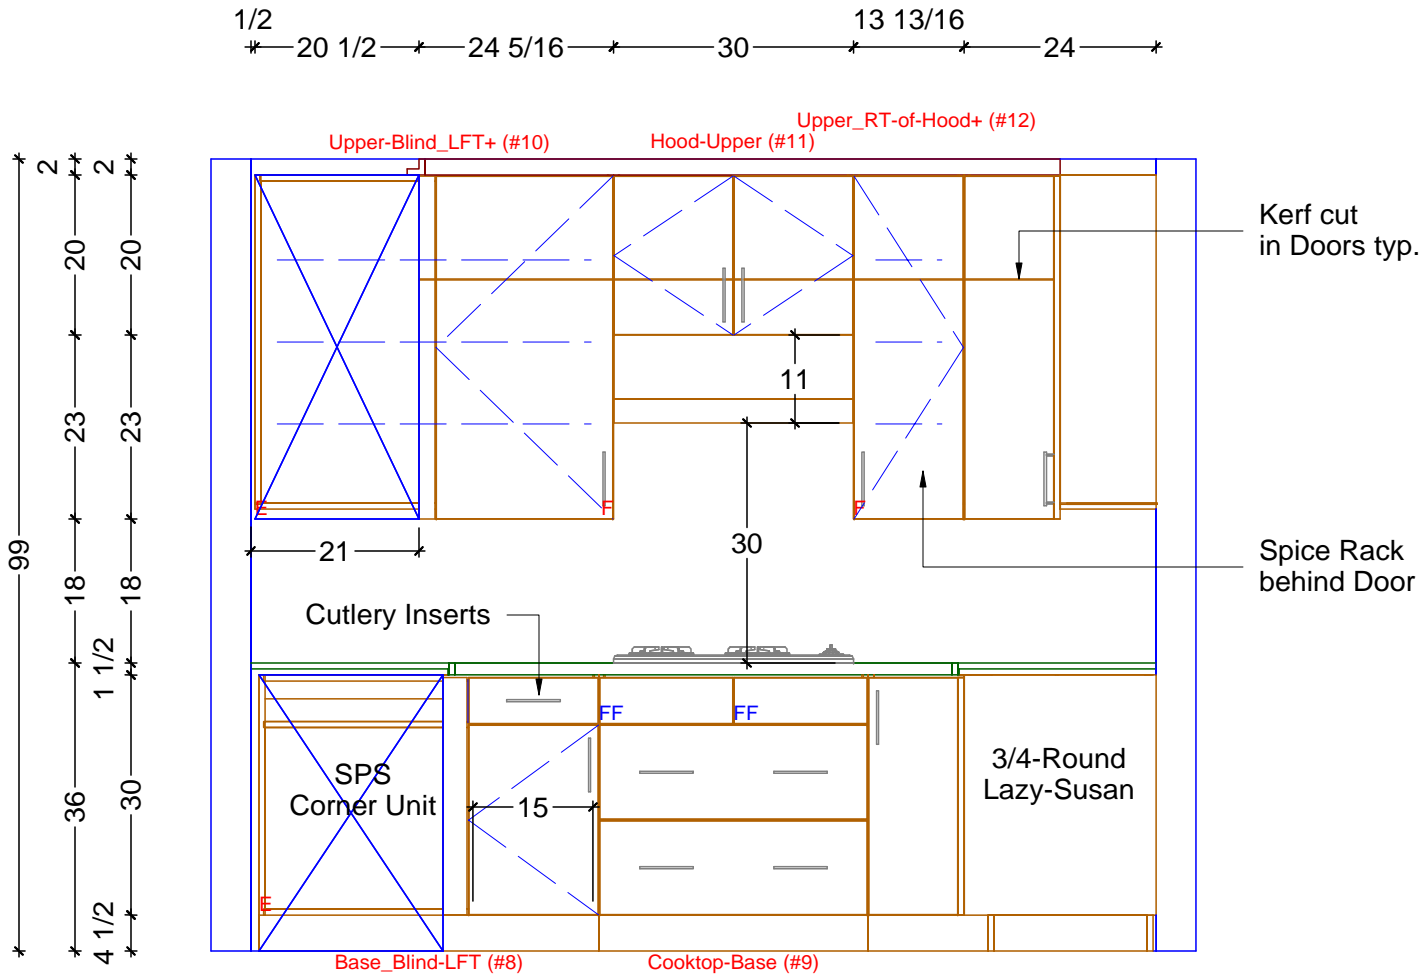

1 KITCHEN ELEVATION - COCKTOP WALL  
SCALE: 1/2" = 1' 0"

**Classic Bath Designs, Inc.**  
11544 Sheldon St., Sun Valley, CA 91352  
818.767.1144 fax: 818.767.1278

Cust: Dougherty	PO# KITCHEN	Scale: As Noted	K.2
Approved _____	Job: FL-S_PreFIN/StG:Nat-Clear_IntEB:PreFIN	Size: A Dr By: Brian 08/18/2014	

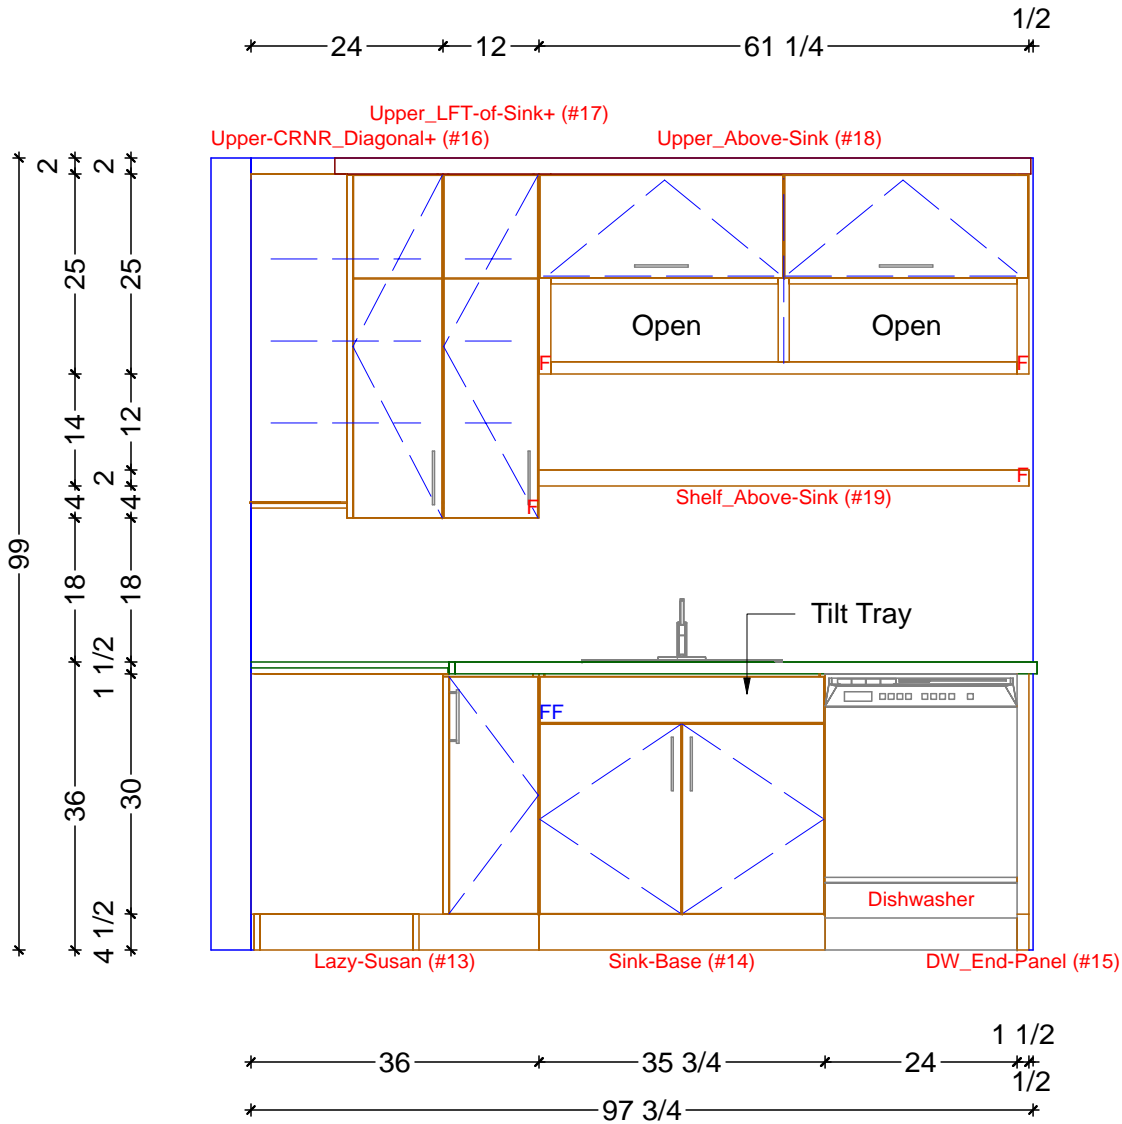

1 KITCHEN ELEVATION - SINK WALL  
SCALE: 1/2" = 1' 0"

**Classic Bath Designs, Inc.**  
11544 Sheldon St., Sun Valley, CA 91352  
818.767.1144 fax: 818.767.1278



Cust: Dougherty

PO# KITCHEN

Scale: As Noted

Approved \_\_\_\_\_

Job: FL-S\_PreFIN/StG:Nat-Clear\_IntEB:PreFIN

Size: A

Dr By: Brian

08/18/2014

**K.3**



**Classic Bath Designs, Inc.**  
 11544 Sheldon St., Sun Valley, CA 91352  
 818.767.1144 fax: 818.767.1278



Cust: Dougherty	PO# KITCHEN	Scale: As Noted		
Approved _____	Job: FL-S_PreFIN/StG:Nat-Clear_IntEB:PreFIN	Size: A	Dr By: Brian	08/18/2014

Rndr



**Classic Bath Designs, Inc.**  
 11544 Sheldon St., Sun Valley, CA 91352  
 818.767.1144 fax: 818.767.1278



Cust: Dougherty	PO# KITCHEN	Scale: As Noted	<b>Rndr</b>	
Approved _____	Job: FL-S_PreFIN/StG:Nat-Clear_IntEB:PreFIN	Size: A		