

**KITCHEN CABINERY FLOOR PLAN**  
 SCALE: 1/2" = 1' 0"

**Classic Bath Designs, Inc.**  
 11544 Sheldon St., Sun Valley, CA 91352  
 818.767.1144 fax: 818.767.1278




Cust: Dougherty	PO# KITCHEN	Scale: As Noted	<b>K.0</b>	
Approved _____	Job: FL-S_PreFIN/StG:Nat-Clear_IntEB:PreFIN	Size: A		

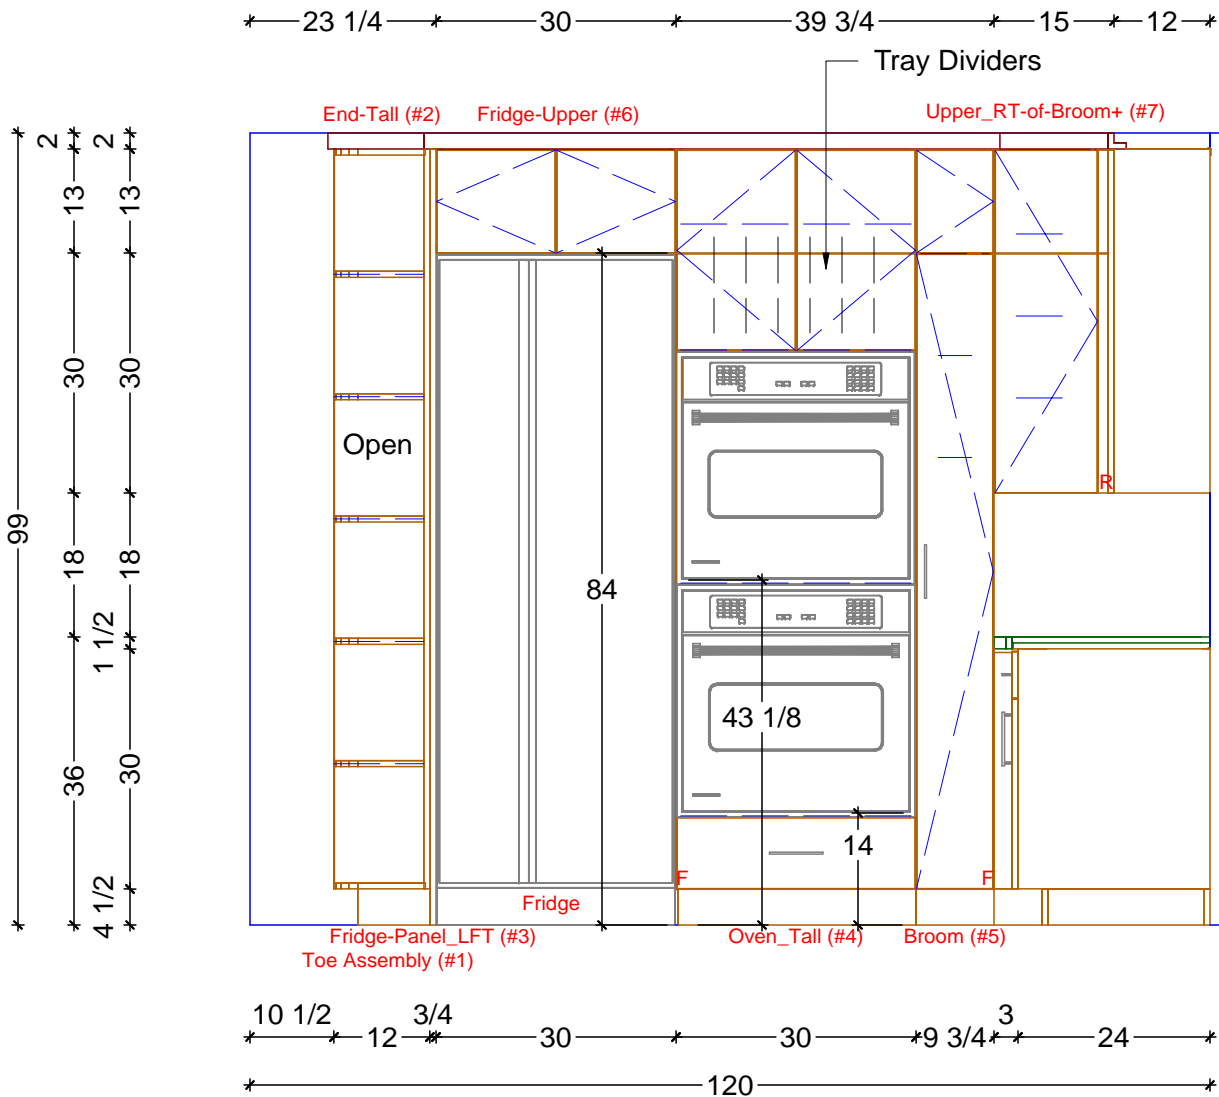

**1** KITCHEN ELEVATION - FRIDGE-OVEN WALL  
 SCALE: 1/2" = 1' 0"

**Classic Bath Designs, Inc.**  
 11544 Sheldon St., Sun Valley, CA 91352  
 818.767.1144 fax: 818.767.1278


Cust: Dougherty	PO# KITCHEN	Scale: As Noted	<b>K.1</b>
Approved _____	Job: FL-S_PreFIN/StG:Nat-Clear_IntEB:PreFIN	Size: A	
		Dr By: Brian	09/23/2014

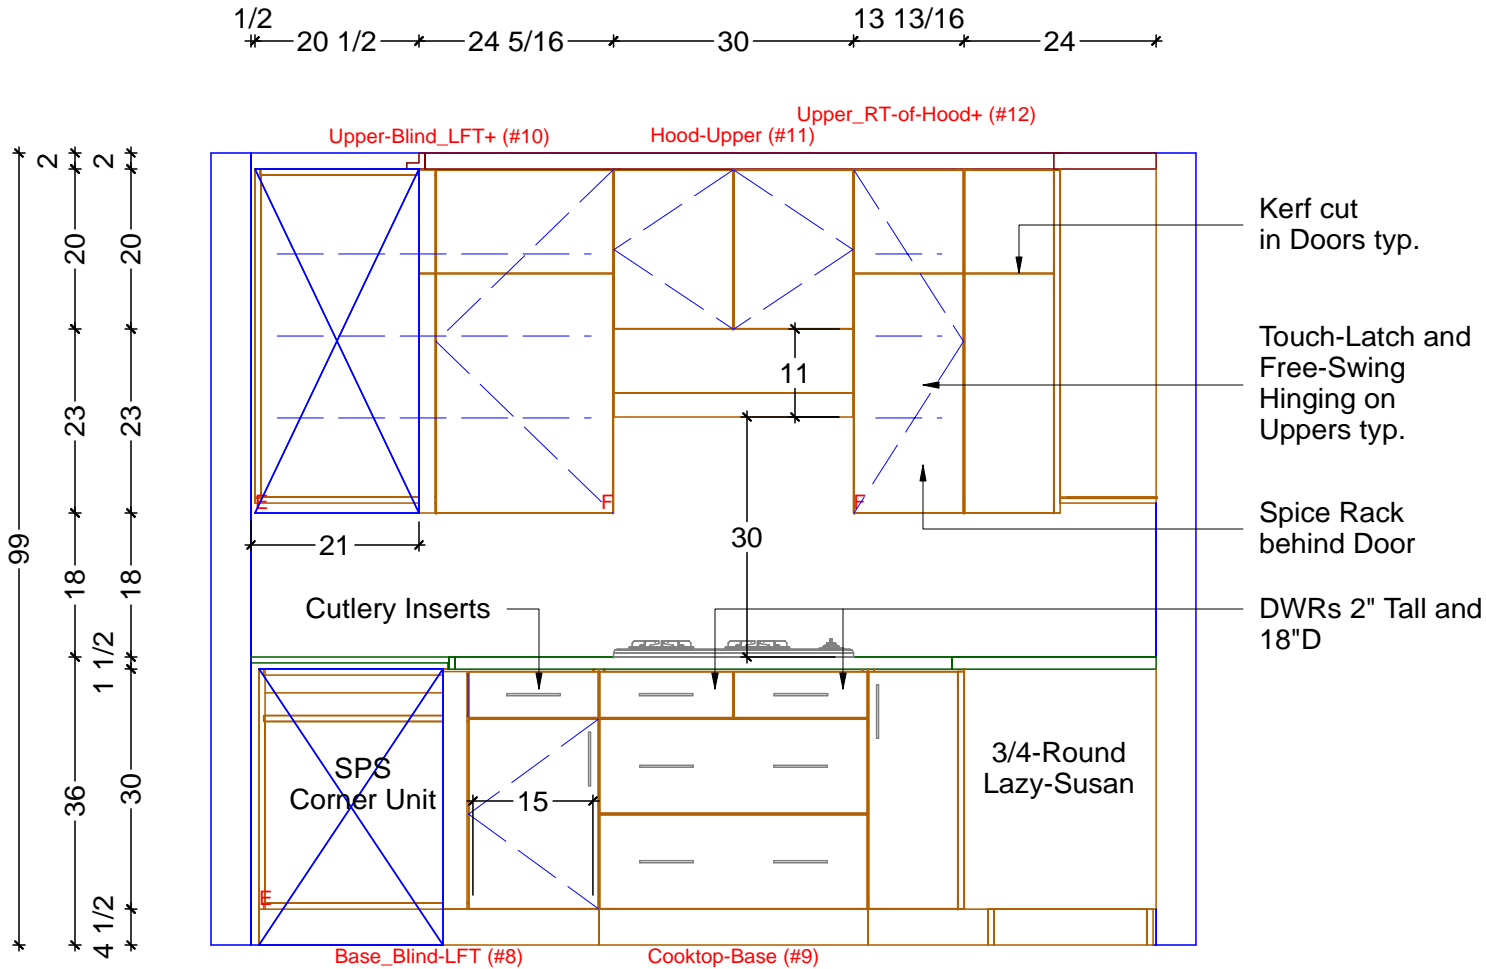

1 KITCHEN ELEVATION - COCKTOP WALL  
SCALE: 1/2" = 1' 0"

**Classic Bath Designs, Inc.**  
11544 Sheldon St., Sun Valley, CA 91352  
818.767.1144 fax: 818.767.1278

Cust: Dougherty	PO# KITCHEN	Scale: As Noted	K.2
Approved _____	Job: FL-S_PreFIN/StG:Nat-Clear_IntEB:PreFIN	Size: A Dr By: Brian 09/23/2014	

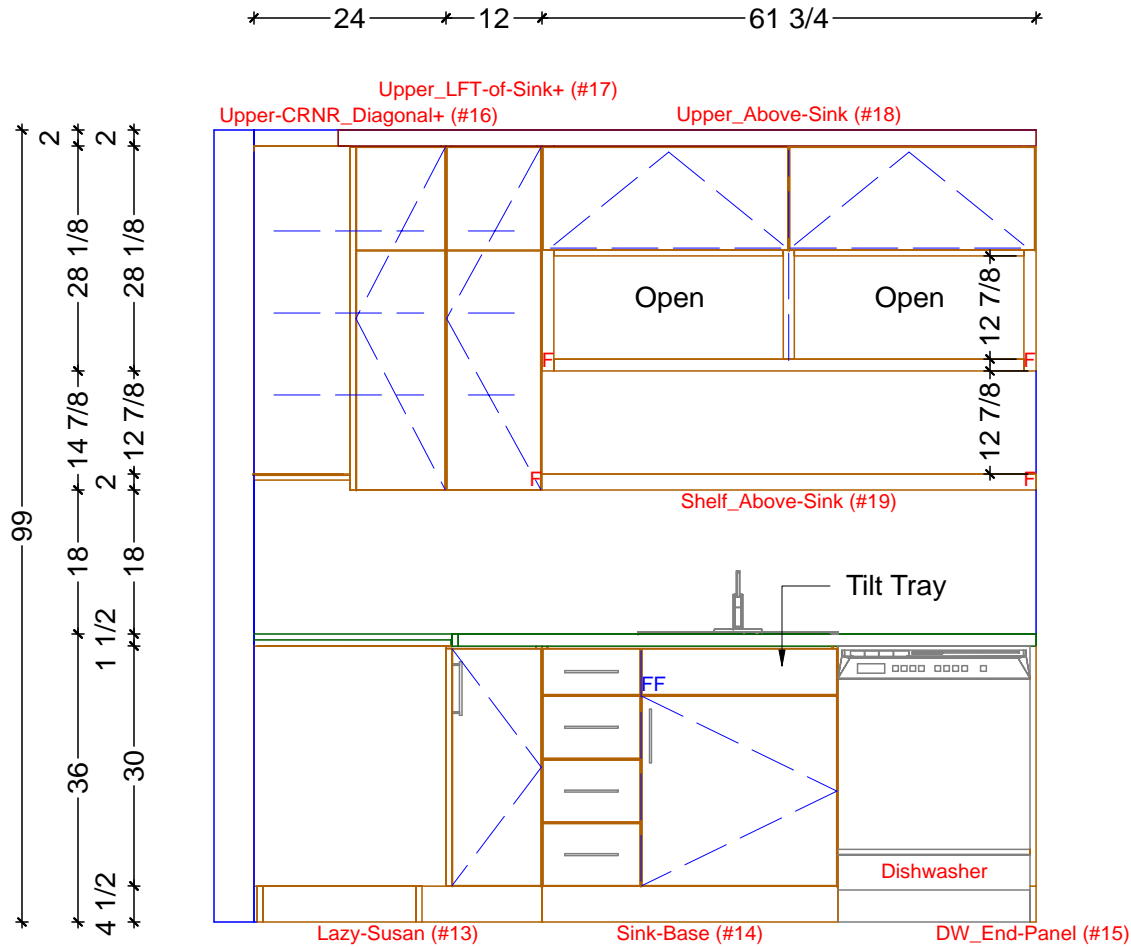

**1** KITCHEN ELEVATION - SINK WALL  
 SCALE: 1/2" = 1' 0"

**Classic Bath Designs, Inc.**  
 11544 Sheldon St., Sun Valley, CA 91352  
 818.767.1144 fax: 818.767.1278



Cust: Dougherty	PO# KITCHEN	Scale: As Noted	<b>K.3</b>
Approved _____	Job: FL-S_PreFIN/StG:Nat-Clear_IntEB:PreFIN	Size: A      Dr By: Brian      09/23/2014	



**Classic Bath Designs, Inc.**  
 11544 Sheldon St., Sun Valley, CA 91352  
 818.767.1144 fax: 818.767.1278



Cust: Dougherty	PO# KITCHEN	Scale: As Noted		
Approved _____	Job: FL-S_PreFIN/StG:Nat-Clear_IntEB:PreFIN	Size: A	Dr By: Brian	09/23/2014

Rndr



**Classic Bath Designs, Inc.**  
 11544 Sheldon St., Sun Valley, CA 91352  
 818.767.1144 fax: 818.767.1278



Cust: Dougherty	PO# KITCHEN	Scale: As Noted		
Approved _____	Job: FL-S_PreFIN/StG:Nat-Clear_IntEB:PreFIN	Size: A	Dr By: Brian	09/23/2014
				<b>Rndr</b>